


GROUND FLOOR PLAN

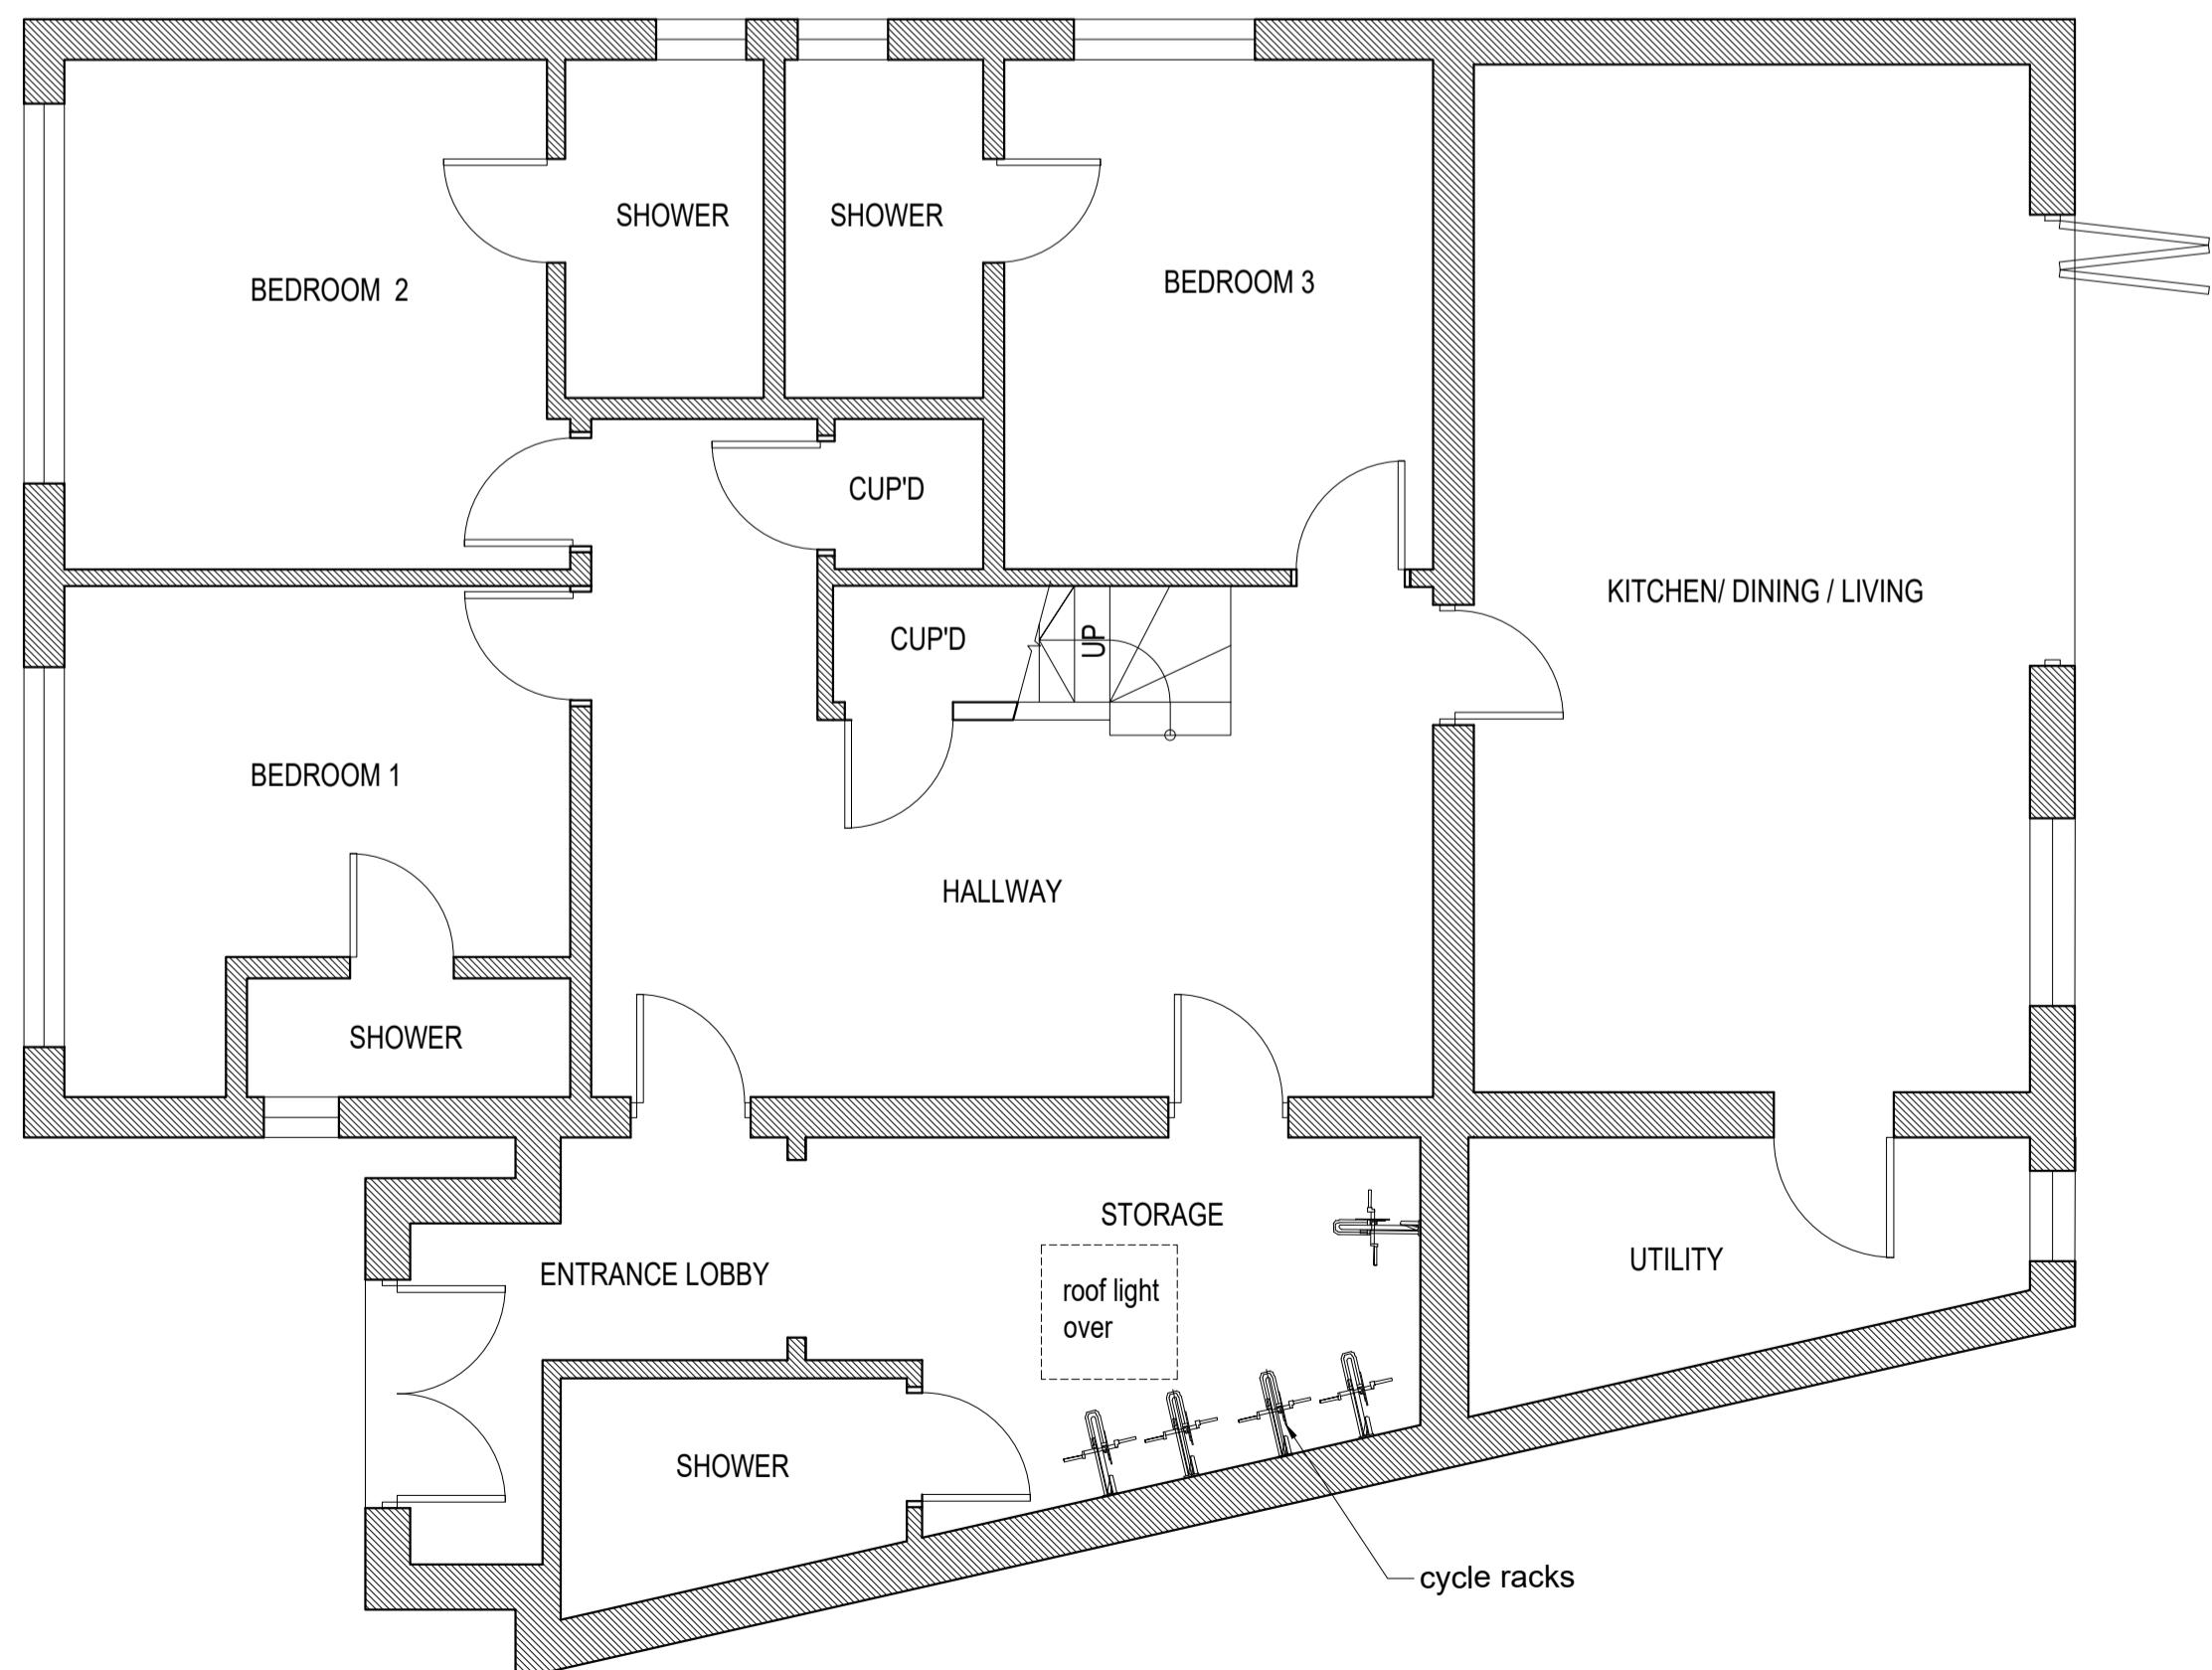

GROUND FLOOR PLAN


AMENDMENTS DATE REV.
COPYRIGHT RESERVED
ALL SCALED DIMENSIONS MUST BE VERIFIED ON SITE

JOB
21 GREEN LANE
UXBRIDGE,
UB8 3ED

CLIENT

DRAWING
PROPOSAL PLANS

DALE VENN ARCHITECTS
Architects, Planners & Surveyors
HIGH HOUSE, HARLINGTON ROAD,
HILLINGDON, MIDDLESEX 01895-237345

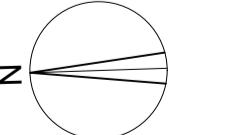

0.5 0.25 0 Metres 1.0 1.5 2.0 2.5
Scale 1:50

SCALE 1:50 @ A1	DRAWING No.	REV.
DATE NOV '25		
DRAWN LK		
CHECKED DV		

6027- 4