


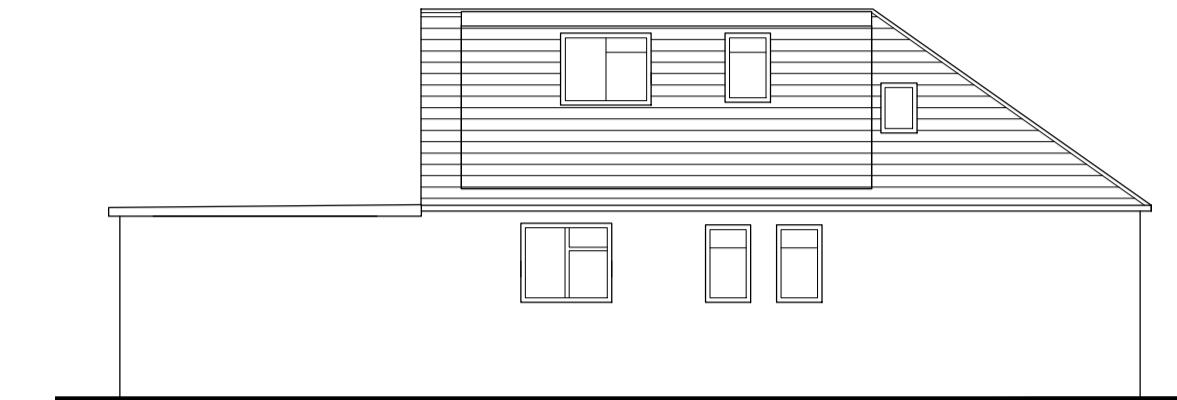


WEST ELEVATION 1:100




NORTH ELEVATION



EAST ELEVATION

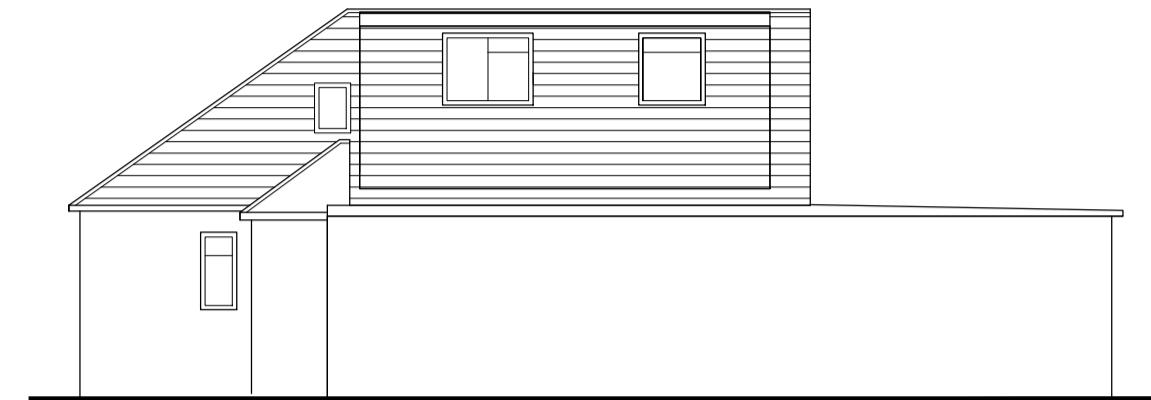

SOUTH ELEVATION

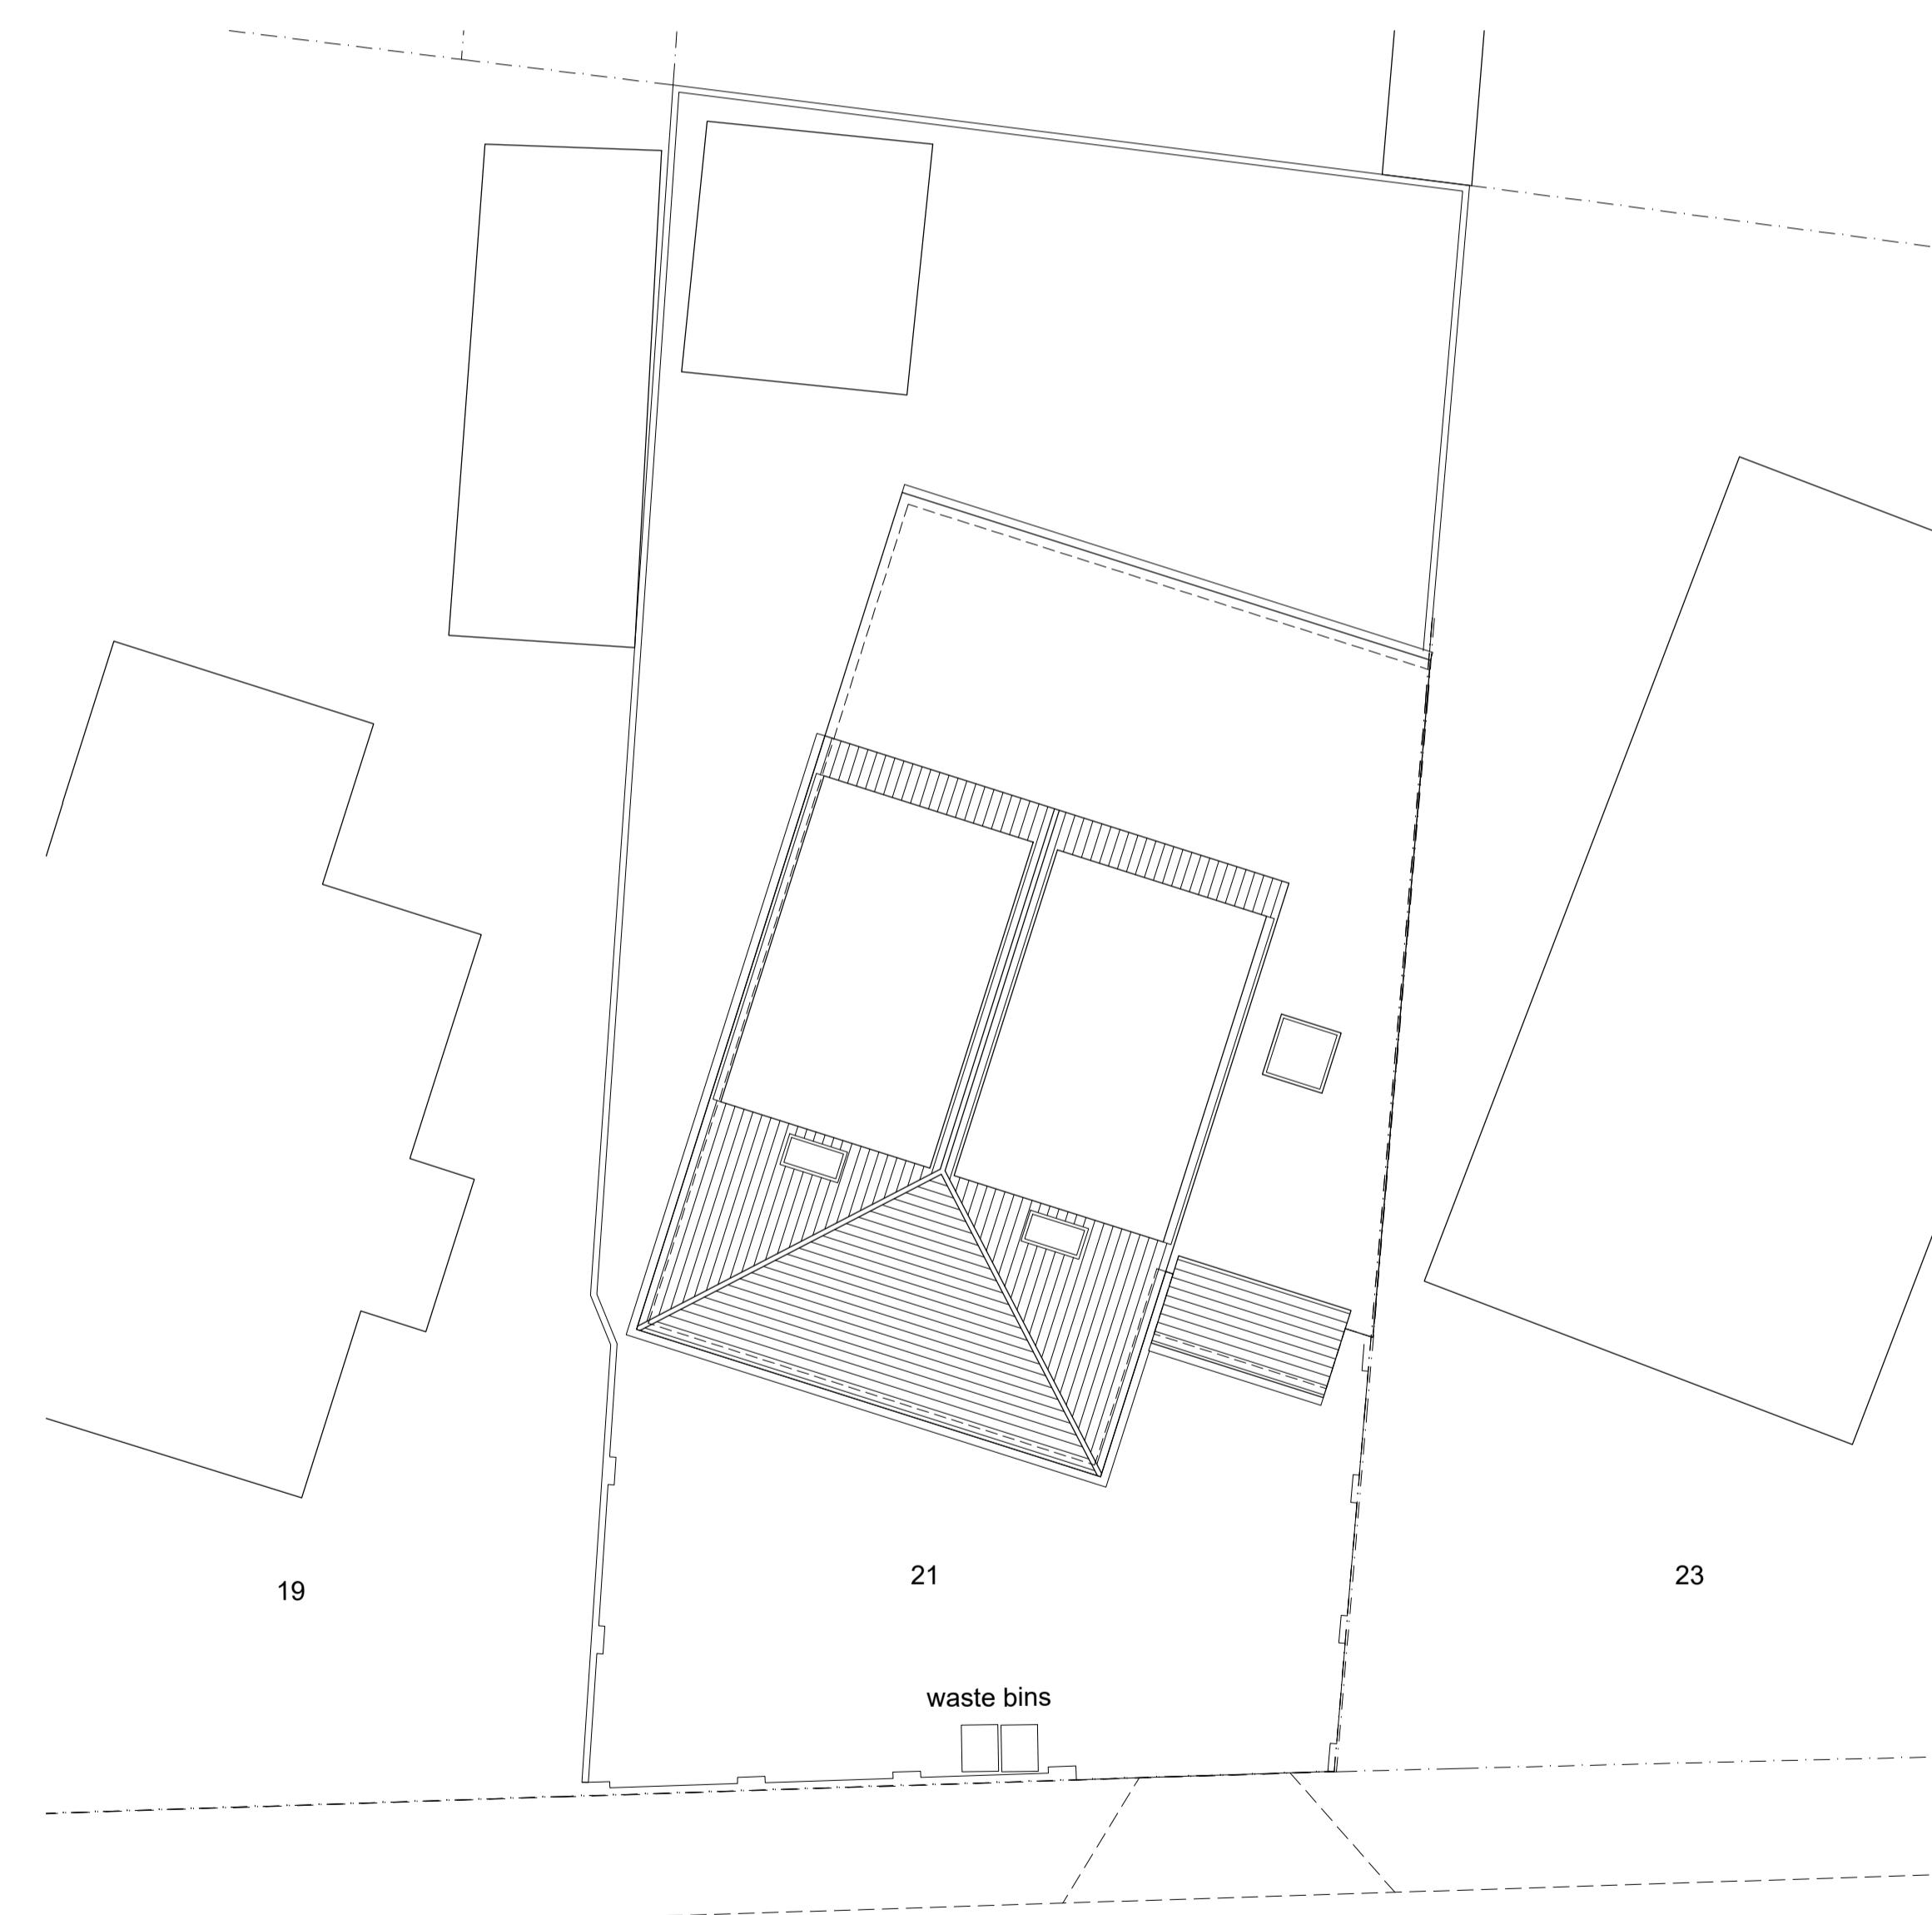

SITE PLAN 1:100


AMENDMENTS DATE REV.  
COPYRIGHT RESERVED  
ALL SCALED DIMENSIONS MUST BE VERIFIED ON SITE

JOB  
21 GREEN LANE  
UXBRIDGE,  
UB8 3ED

CLIENT

DRAWING  
EXISTING SITE PLAN AND ELEVATIONS

DALE VENN ARCHITECTS  
Architects, Planners & Surveyors  
HIGH HOUSE, HARLINGTON ROAD,  
HILLINGDON, MIDDLESEX 01895-237345

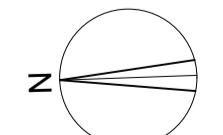

0 0.5 1 Metres 3 4 5  
Scale 1:100

SCALE AS SHOWN @ A1	DRAWING No.	REV.
DATE NOV 25		
DRAWN LK		
CHECKED DV		

6027-1