


PROPOSED
EXTENSION

ELEVATION D


57 DEANE CROFT

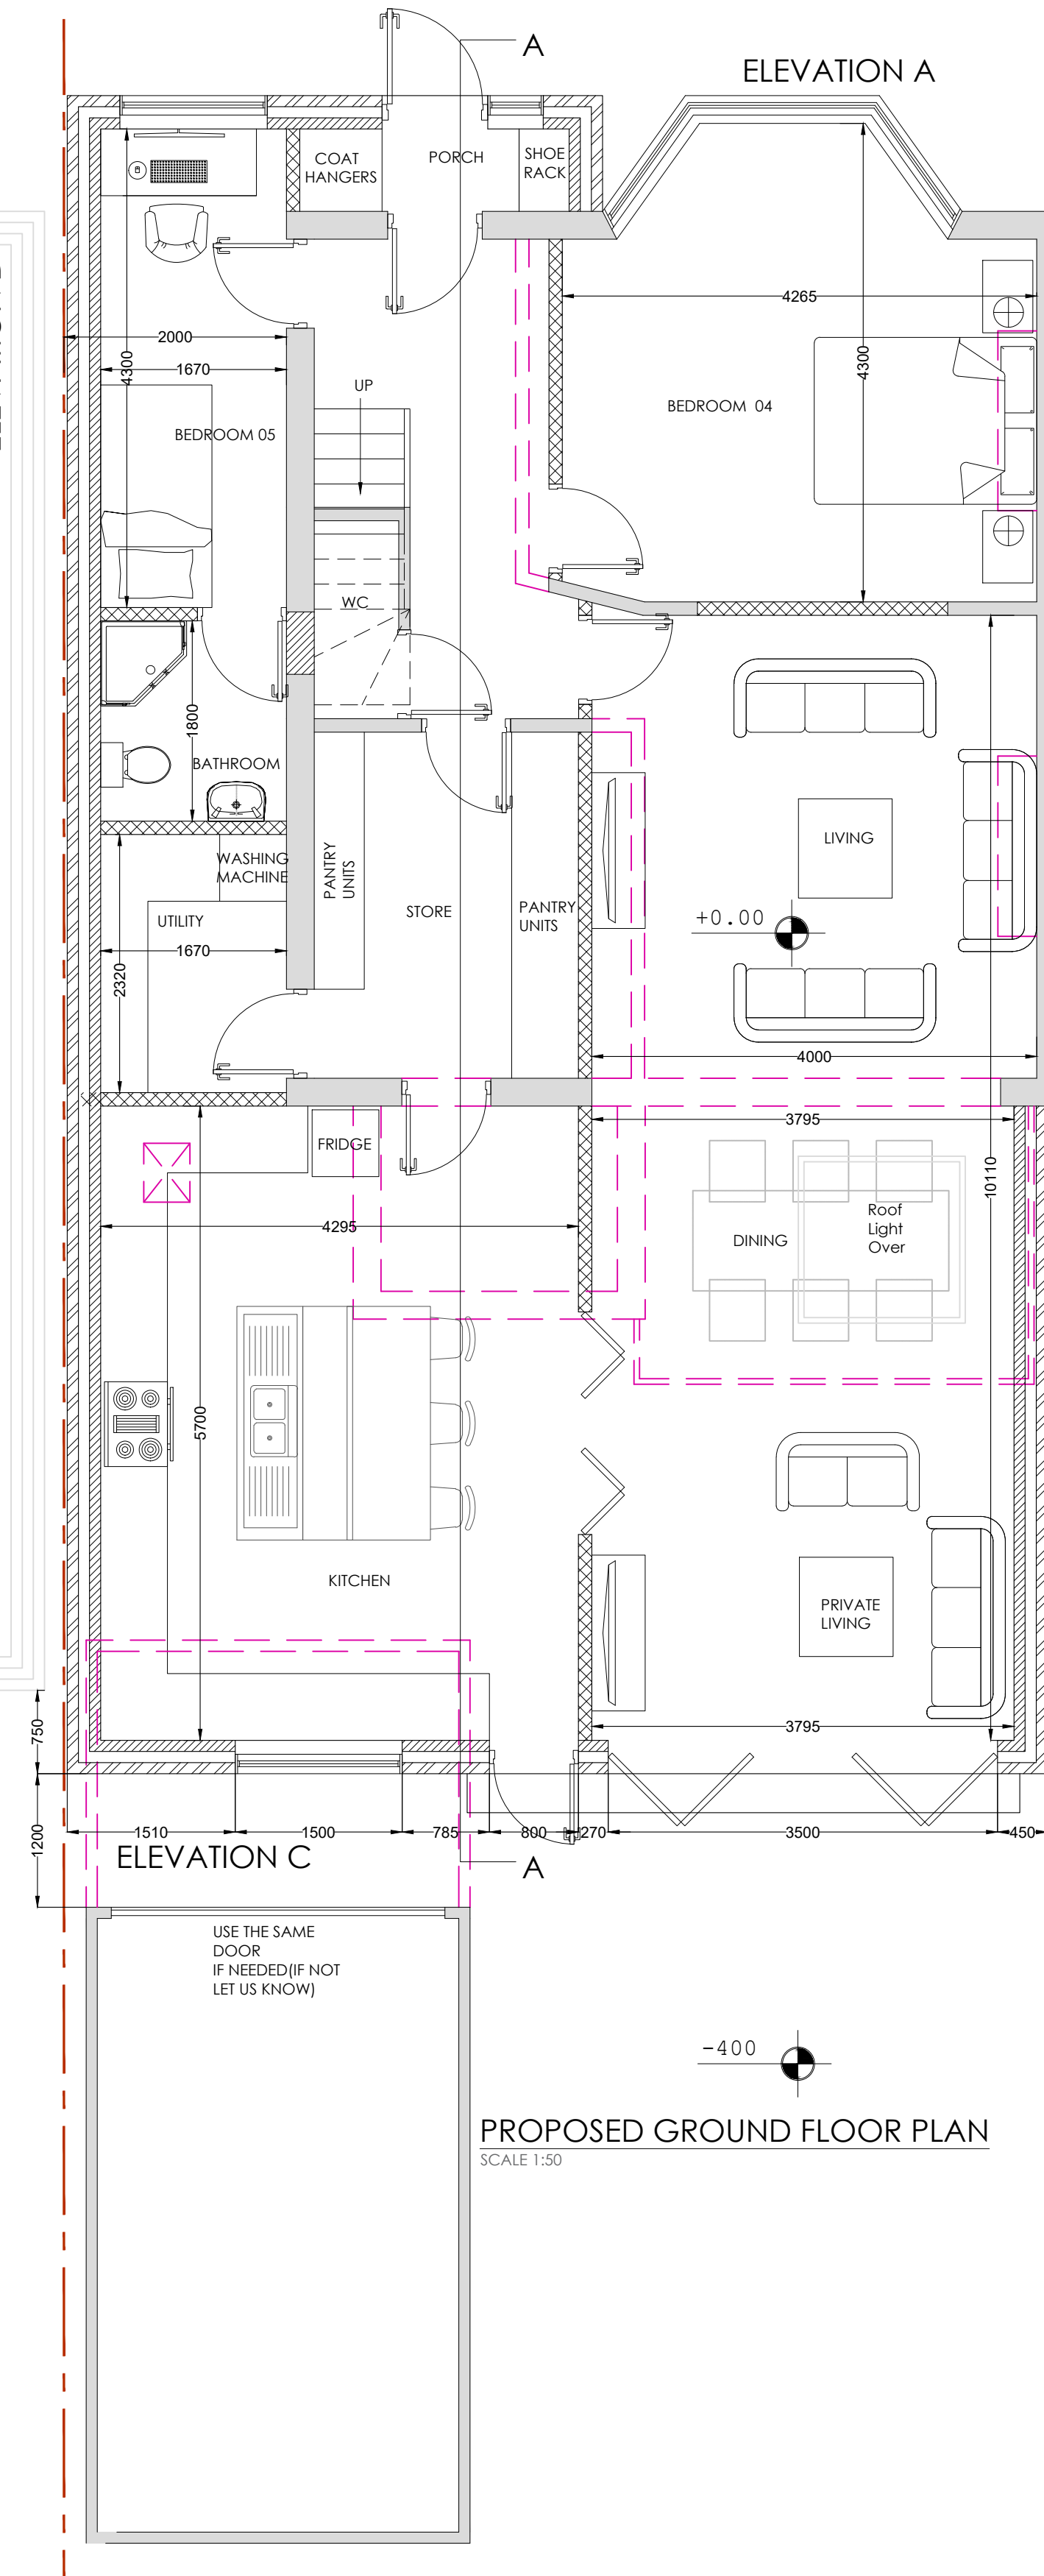


PROPOSED GROUND FLOOR PLAN
SCALE 1:50

53 DEANE CROFT


ELEVATION B

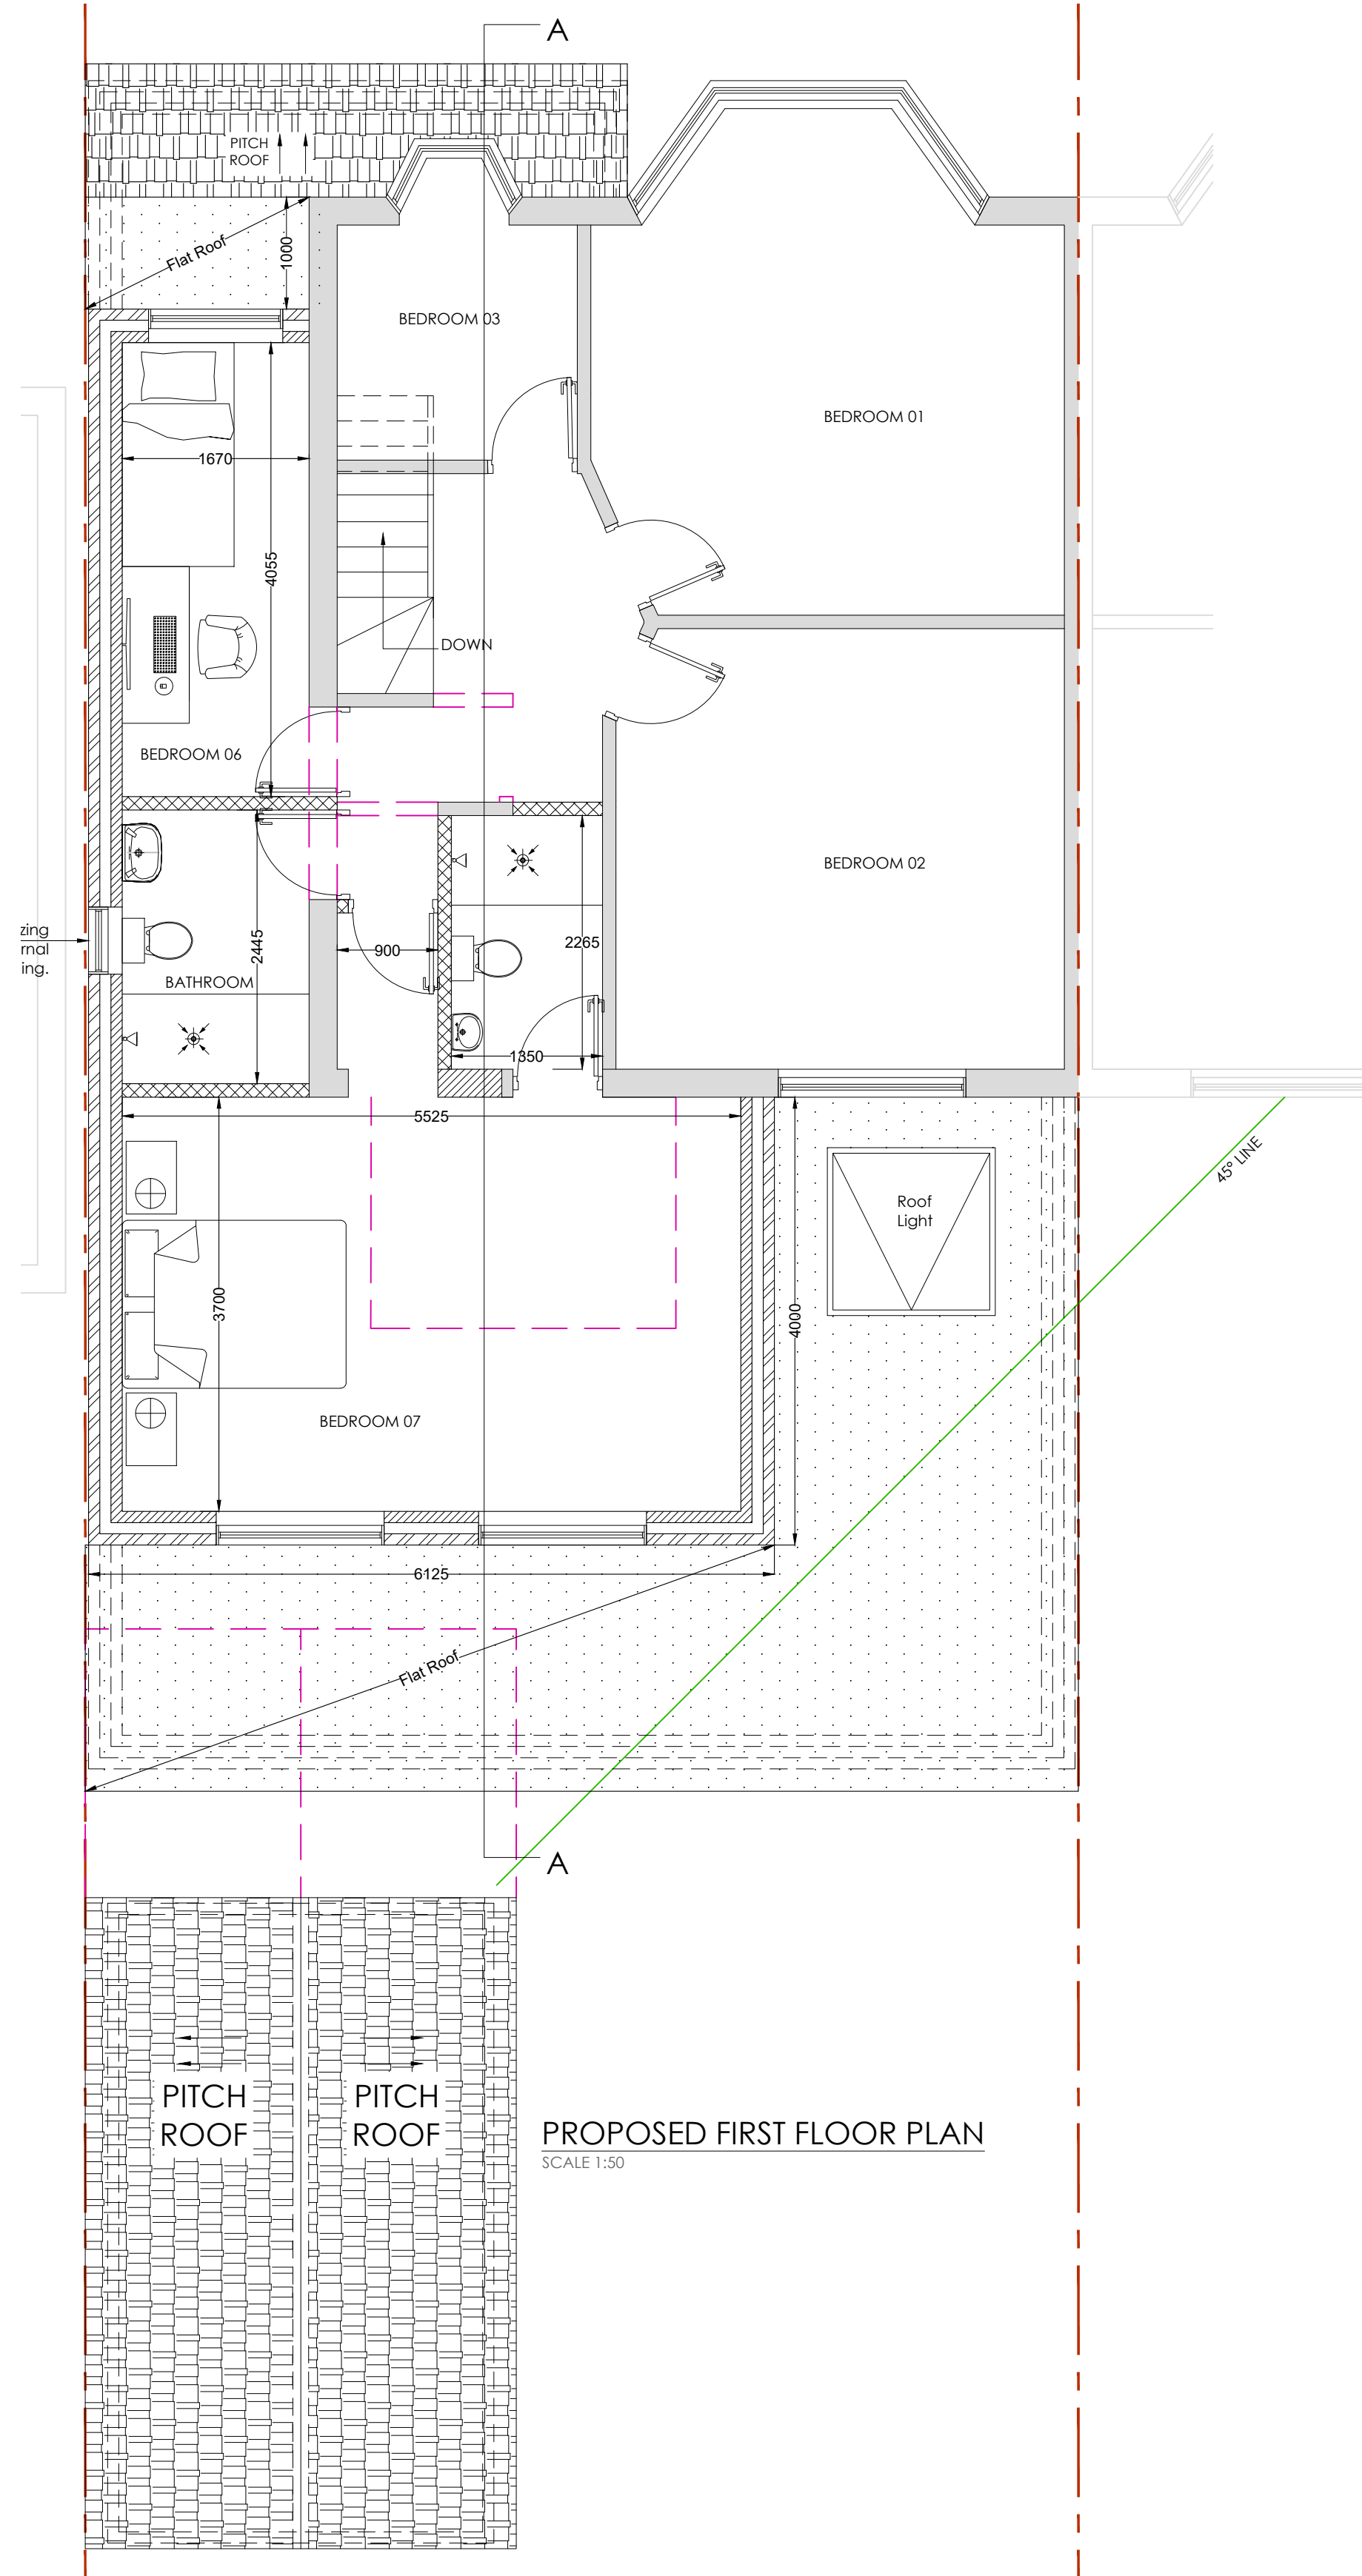

PROPOSED FIRST FLOOR PLAN
SCALE 1:50

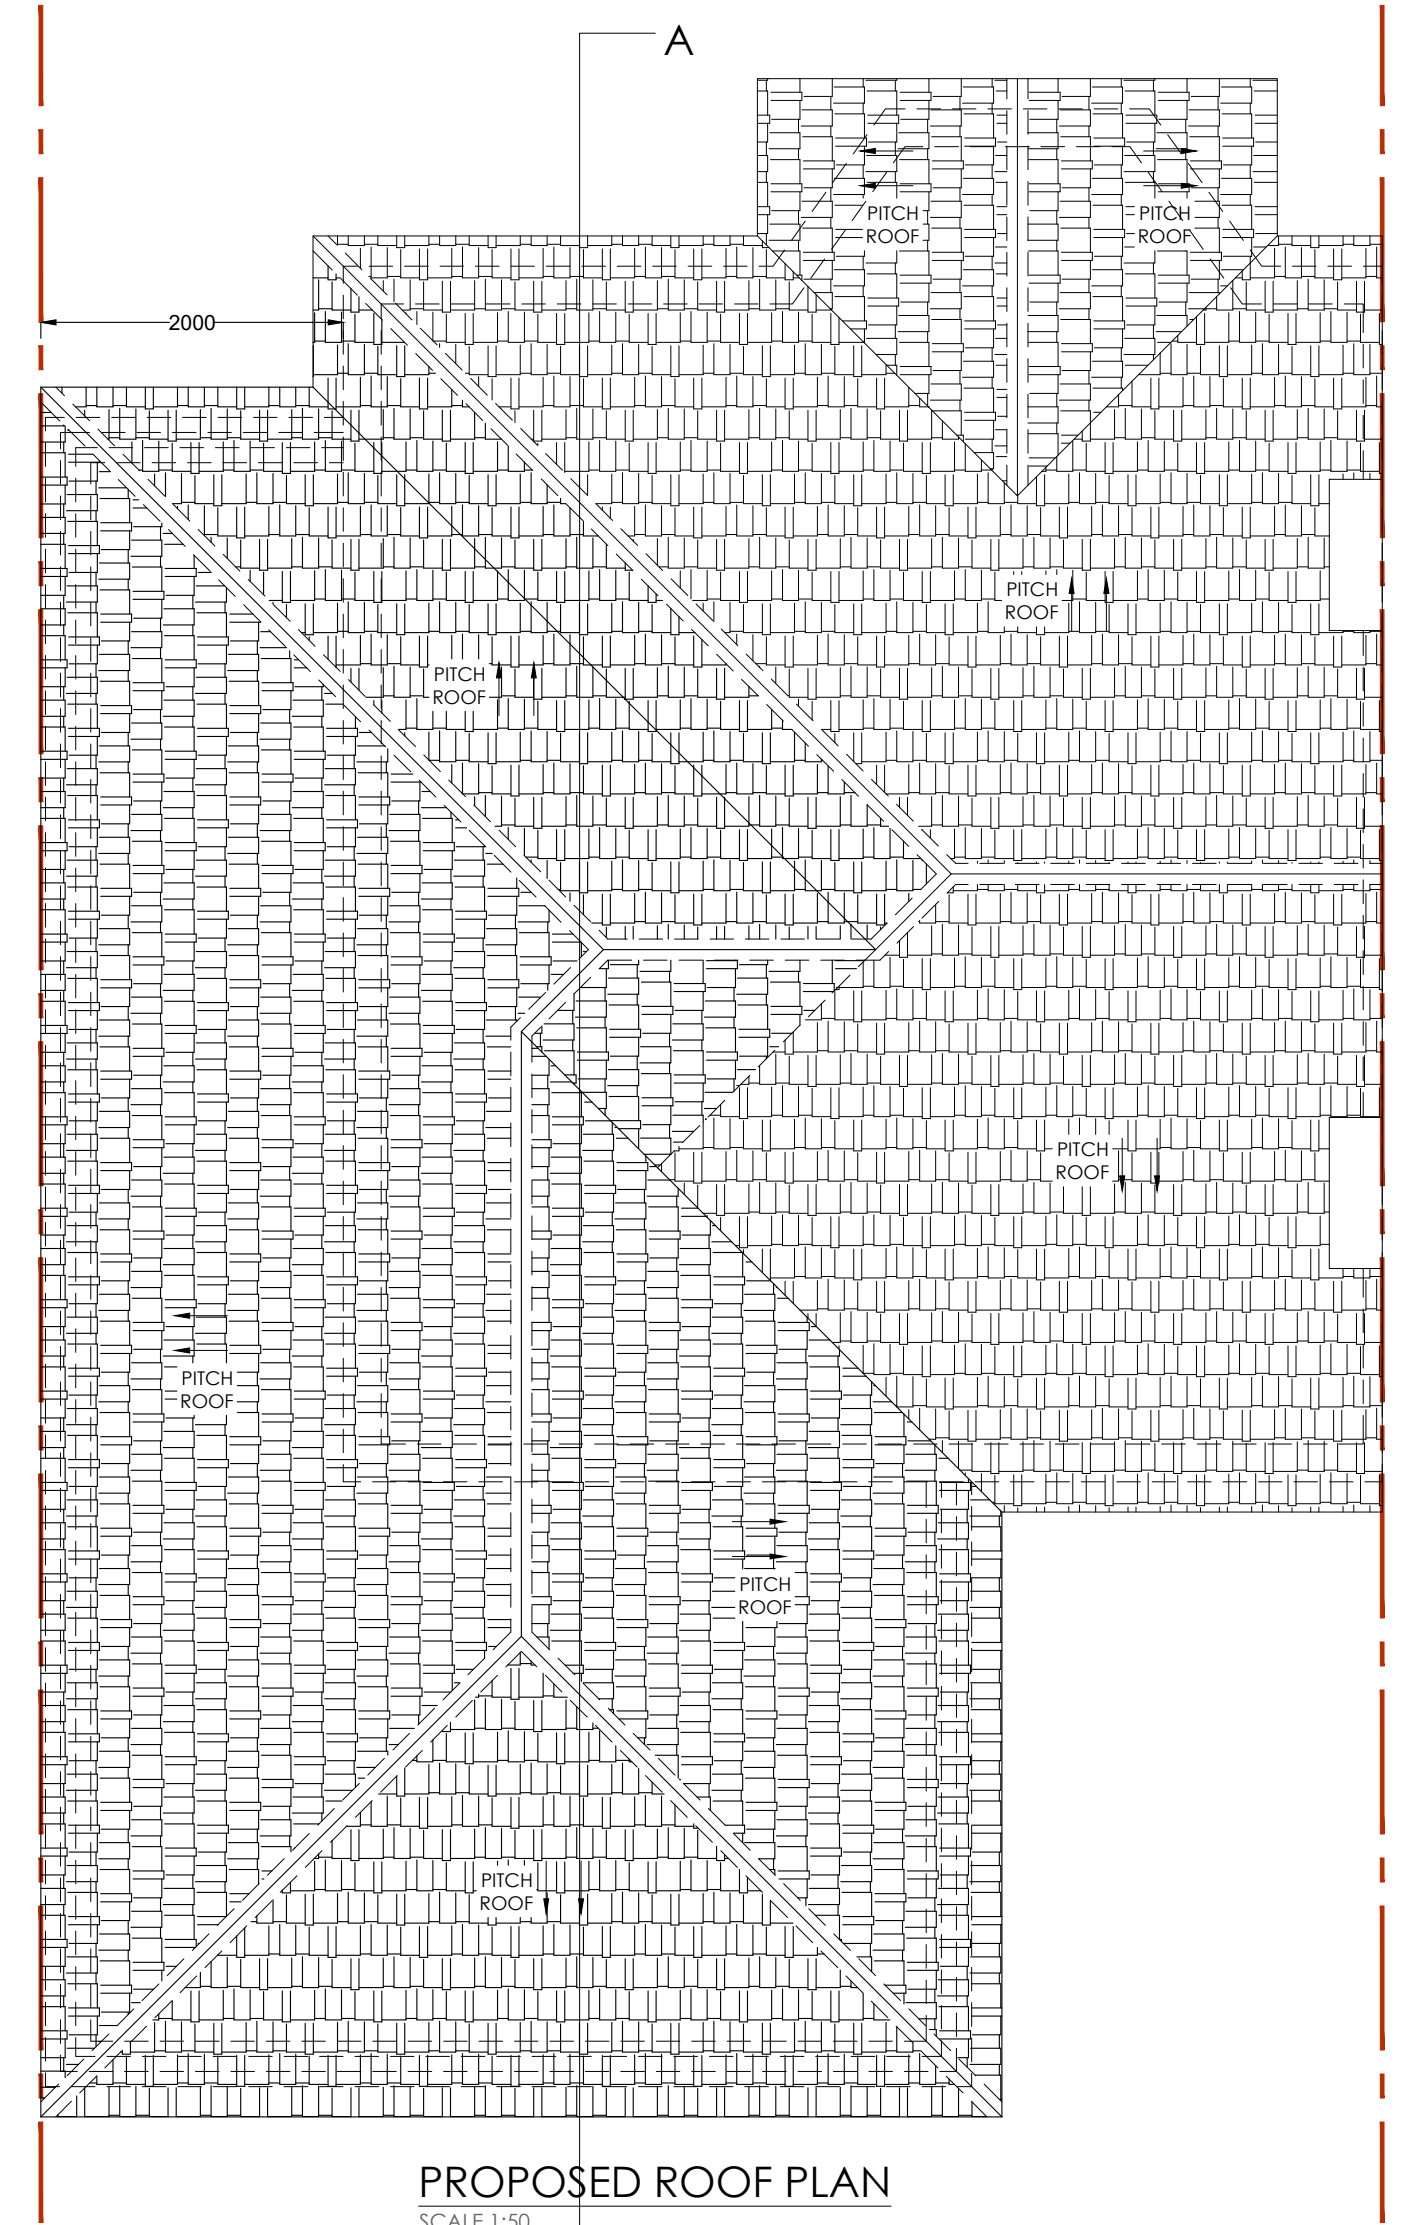

PROPOSED ROOF PLAN
SCALE 1:50

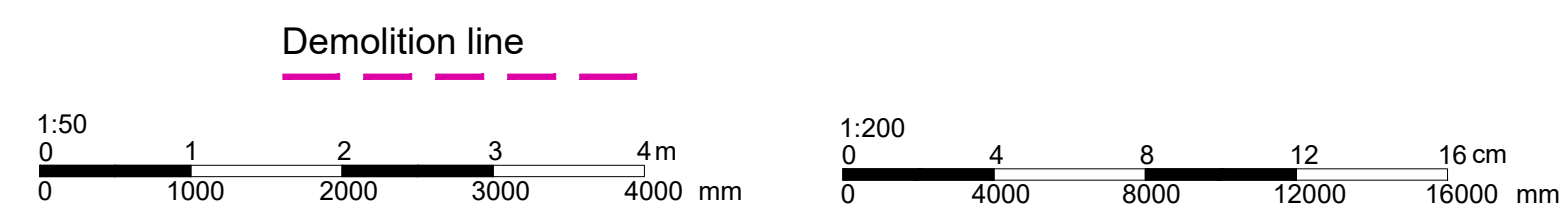

Do not scale off the drawings (scale only for planning purposes).		Drawn BC	
ARCH/CLIENT —		Checked SP	
Project Title 55 DEANE CROFT ROAD PINNER HA5 1ST		Scale 1:100	
Drawing Title PROPOSED FLOOR AND SITE PLAN		Size A1	
Project No. 2546		Drawing No. PS-02	
		Rev. A	