



PROPOSED FRONT ELEVATION A
SCALE 1:50




PROPOSED REAR ELEVATION C
SCALE 1:50




PROPOSED GROUND FLOOR
BLOCK PLAN
SCALE 1:500



PROPOSED FIRST FLOOR
BLOCK PLAN
SCALE 1:500

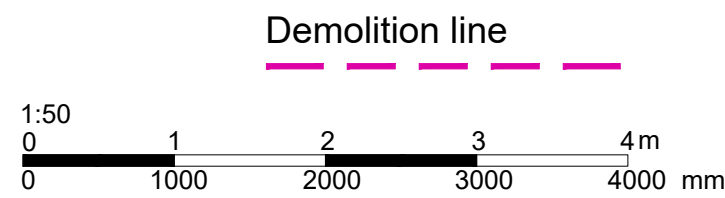

 malathy design www.malathydesign.com 02037 462 100 074 6610 3263	ARCH/CLIENT		Drawn		BC			
	Project Title		Checked		SP			
	55 DEANE CROFT ROAD PINNER HA5 1ST							
	Drawing Title		Scale		1:50			
			Size		A1			
		Project No.		2546	Drawing No.	PS-04	Rev.	A
		PROPOSED ELEVATIONS AND BLOCK PLAN						