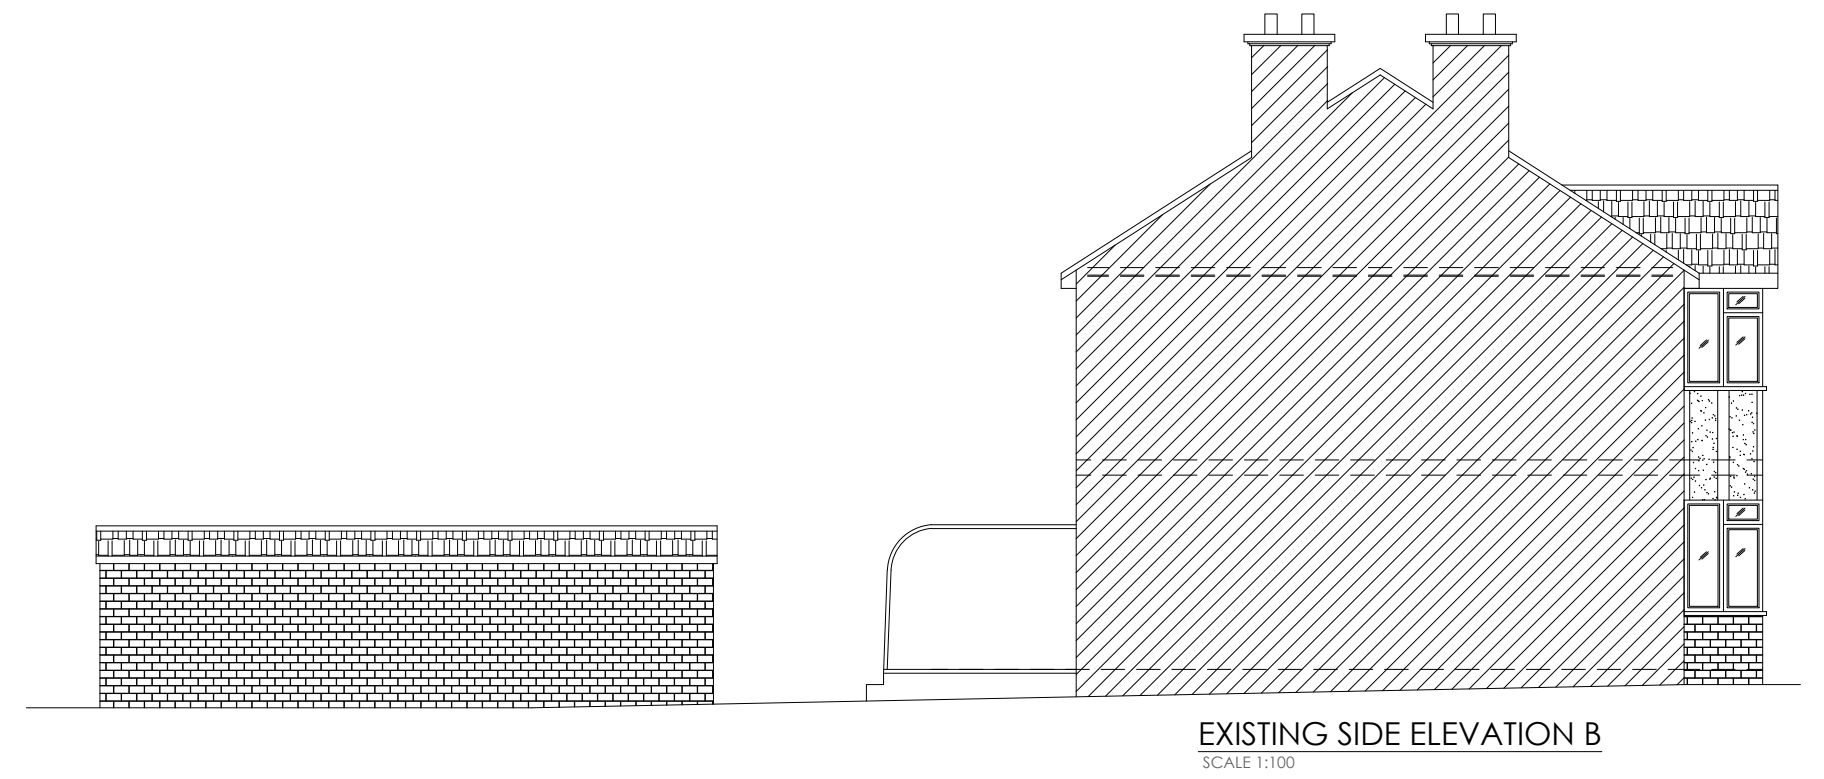
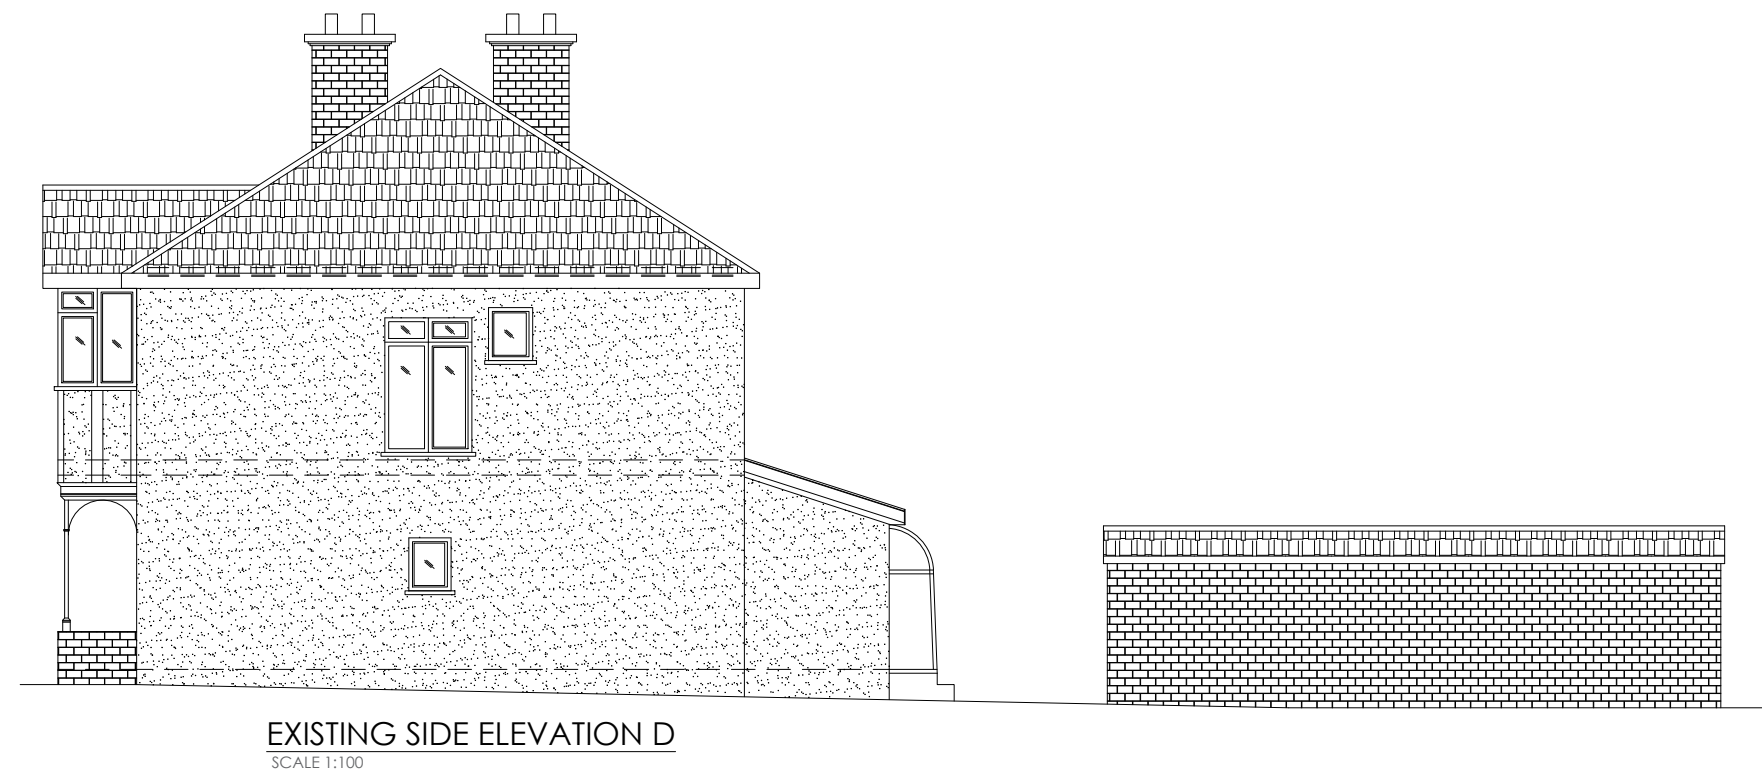
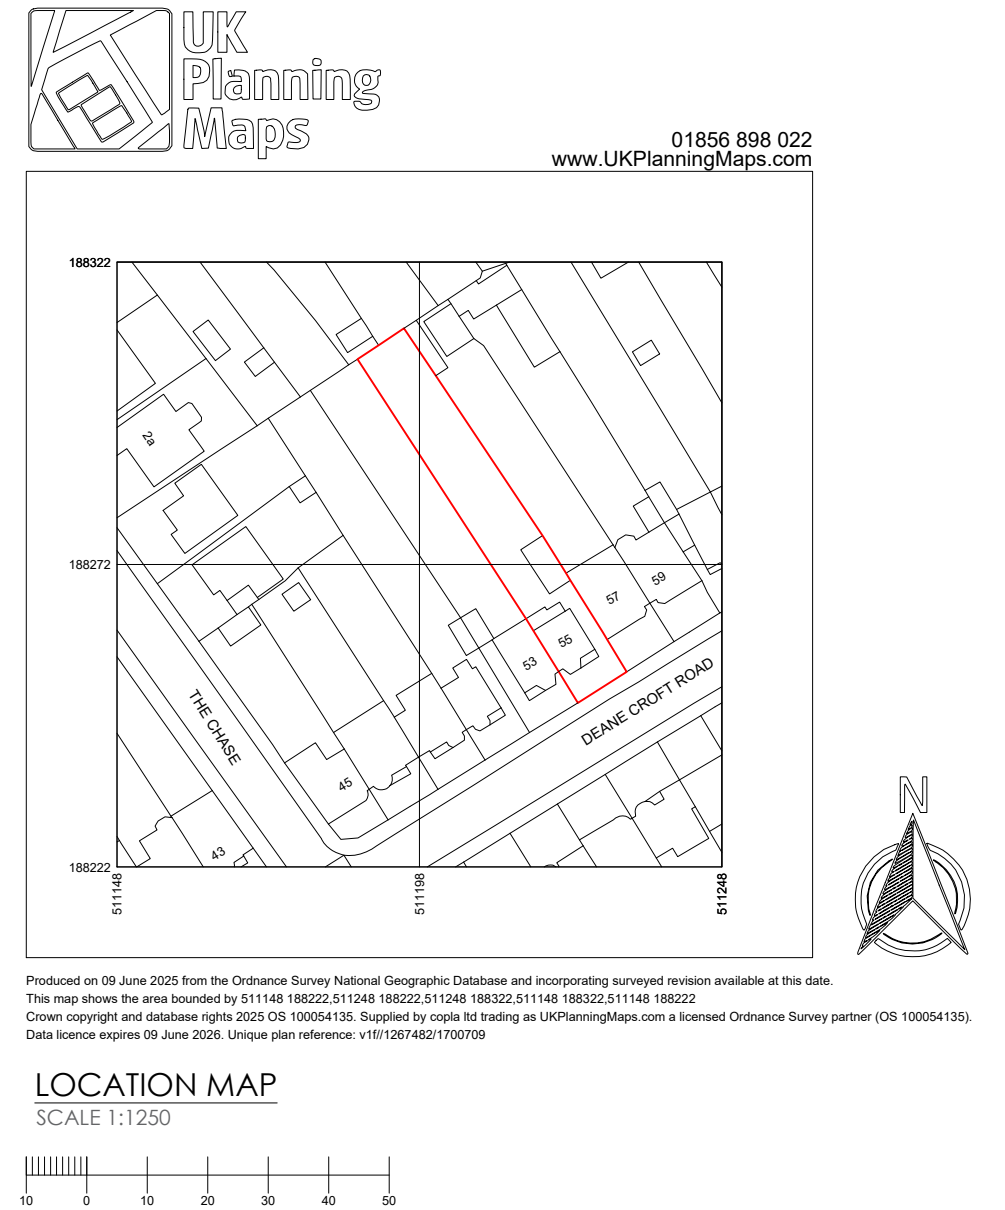
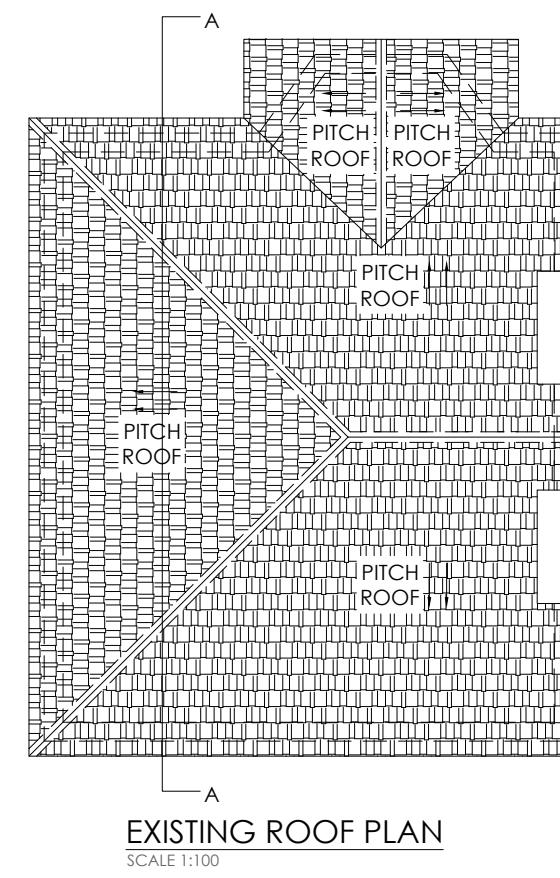
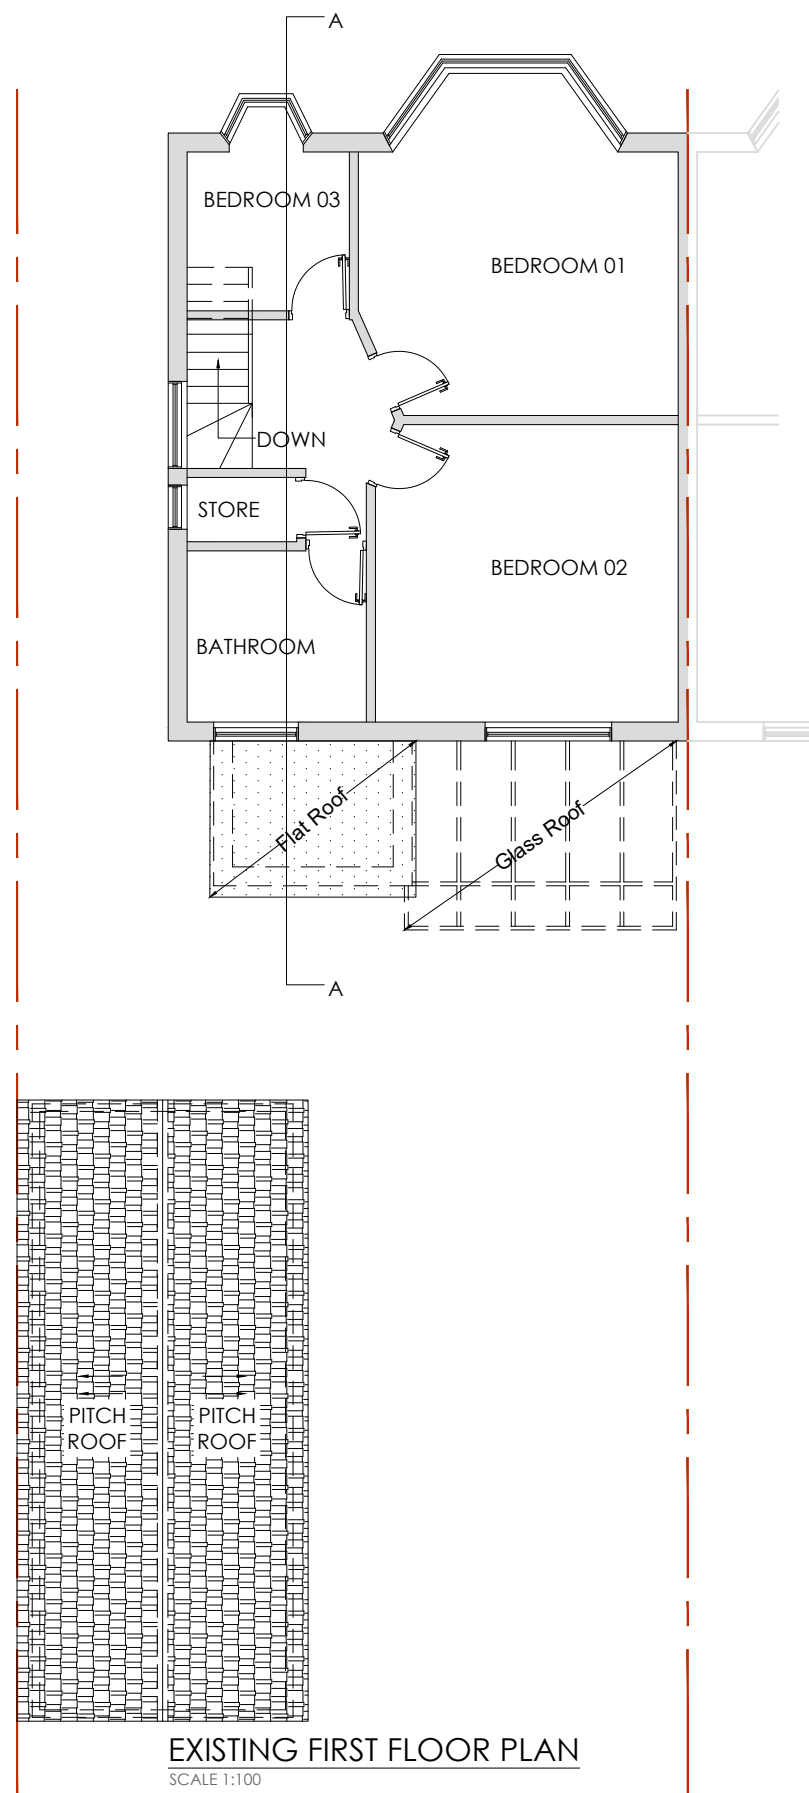
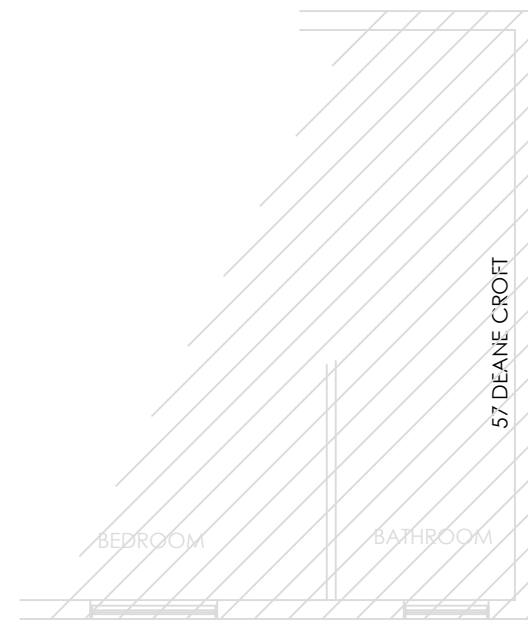
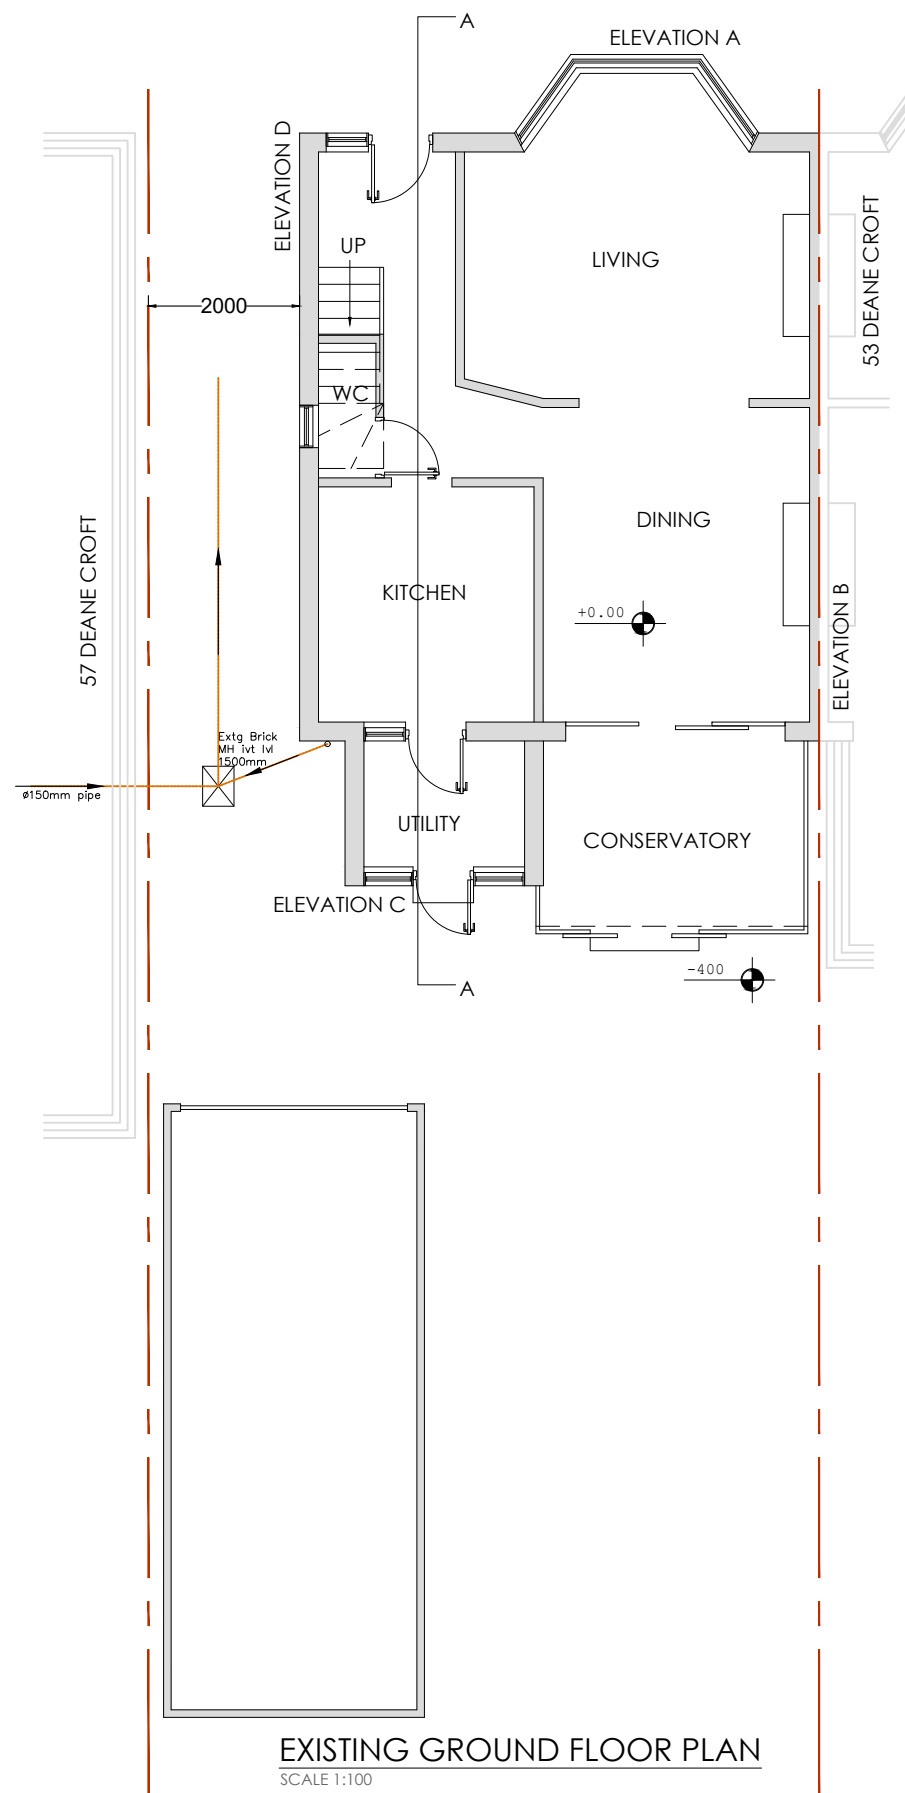


Do not scale off the drawings (scale only for planning purposes).		ARCH/CLIENT		Drawn BC	
Project Title		55 DEANE CROFT ROAD PINNER HA5 1ST		Checked SP	
Drawing Title		EXISTING FLOOR PLANS,ELEVATIONS, CROSS SECTION AND LOCATION MAP		Scale 1:100/200 Size A1	
Project No. 2546		Drawing No. P-01		Rev. -	