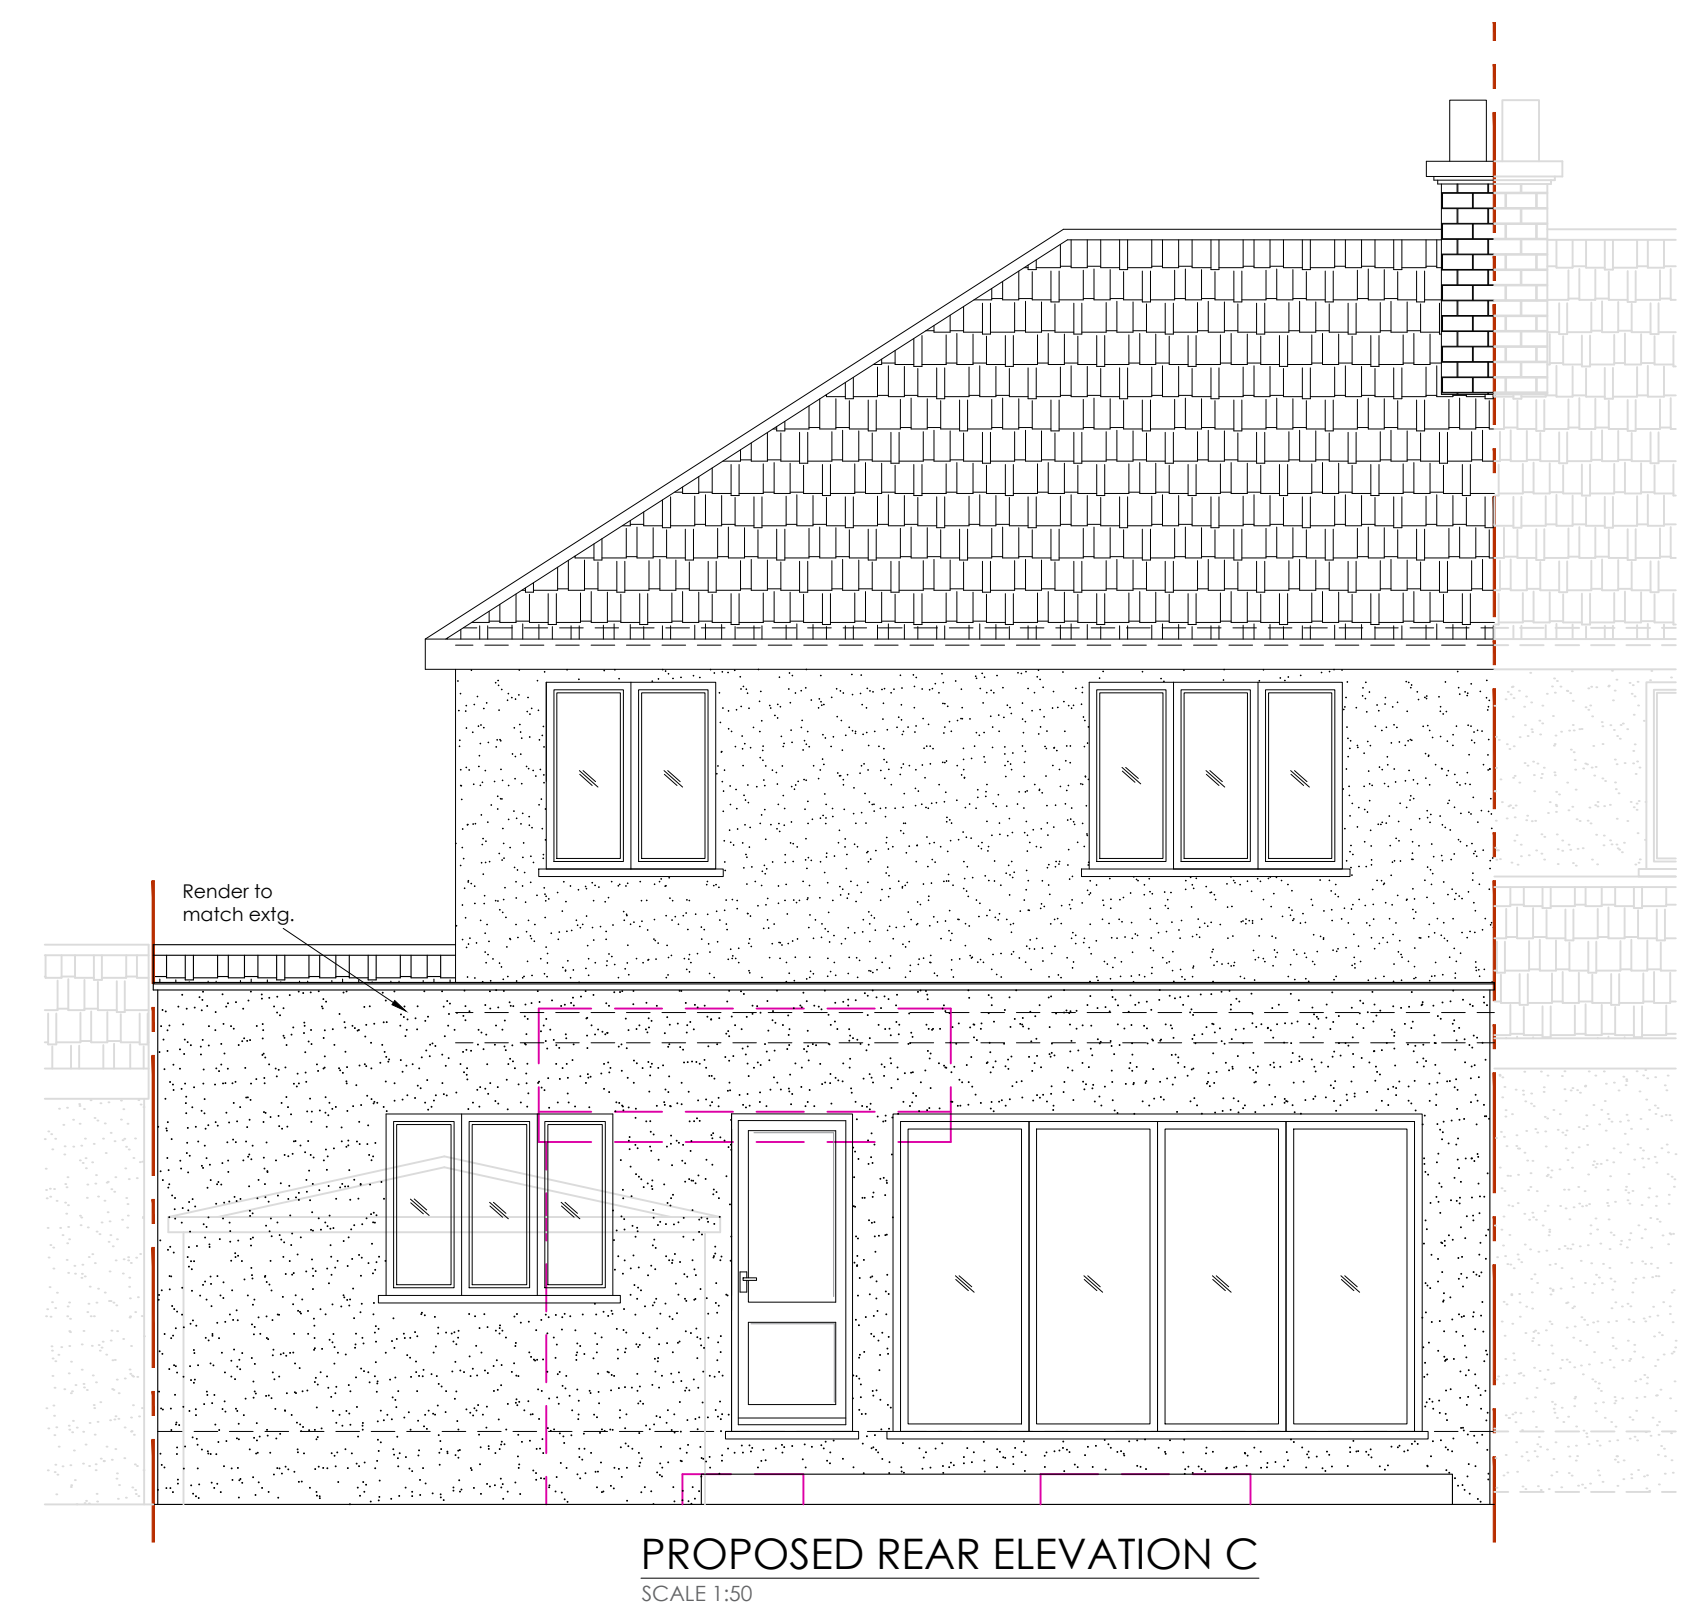
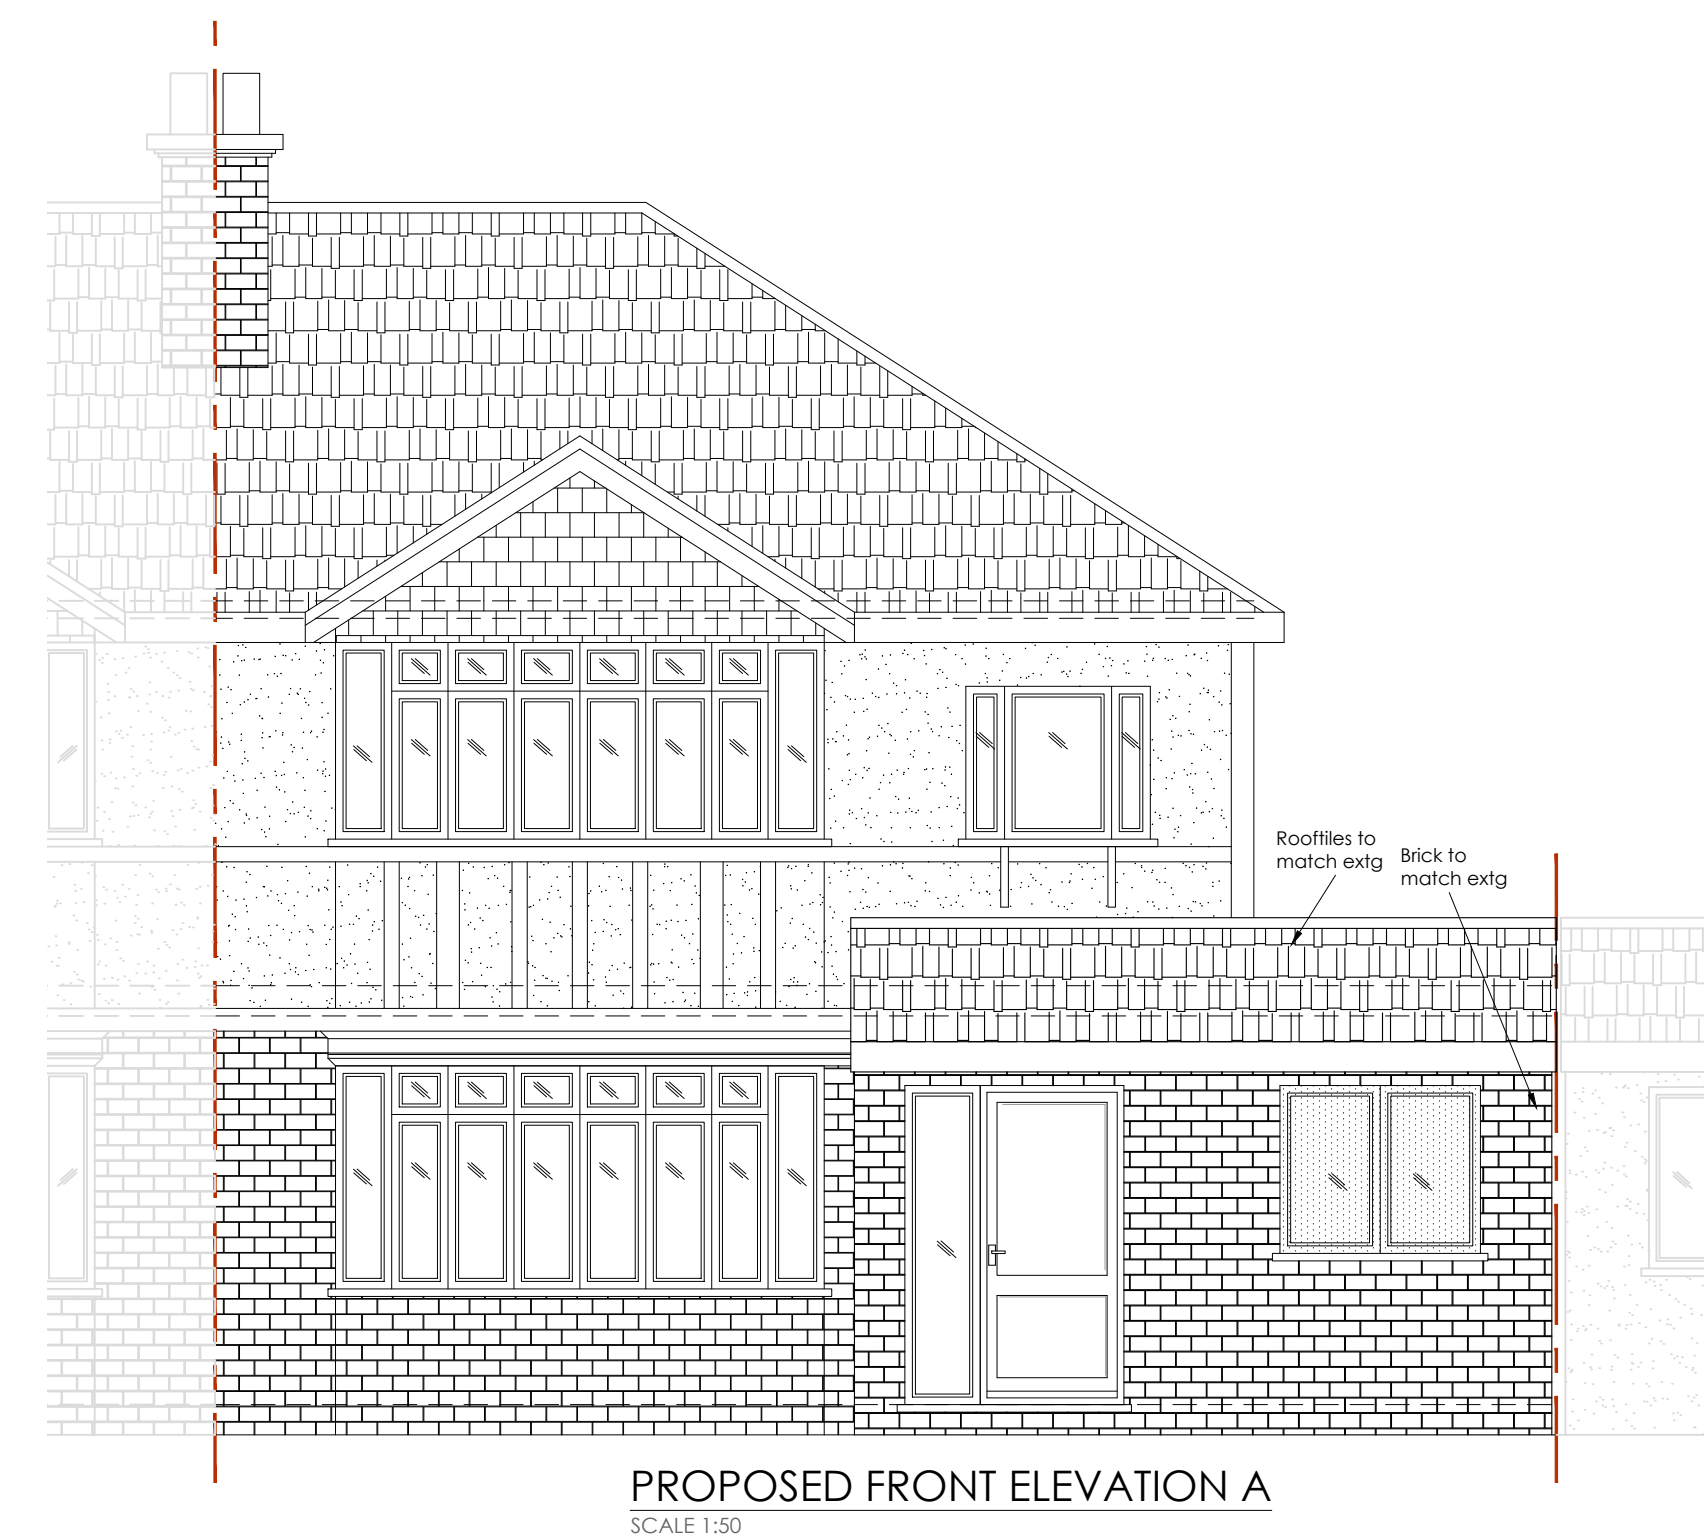
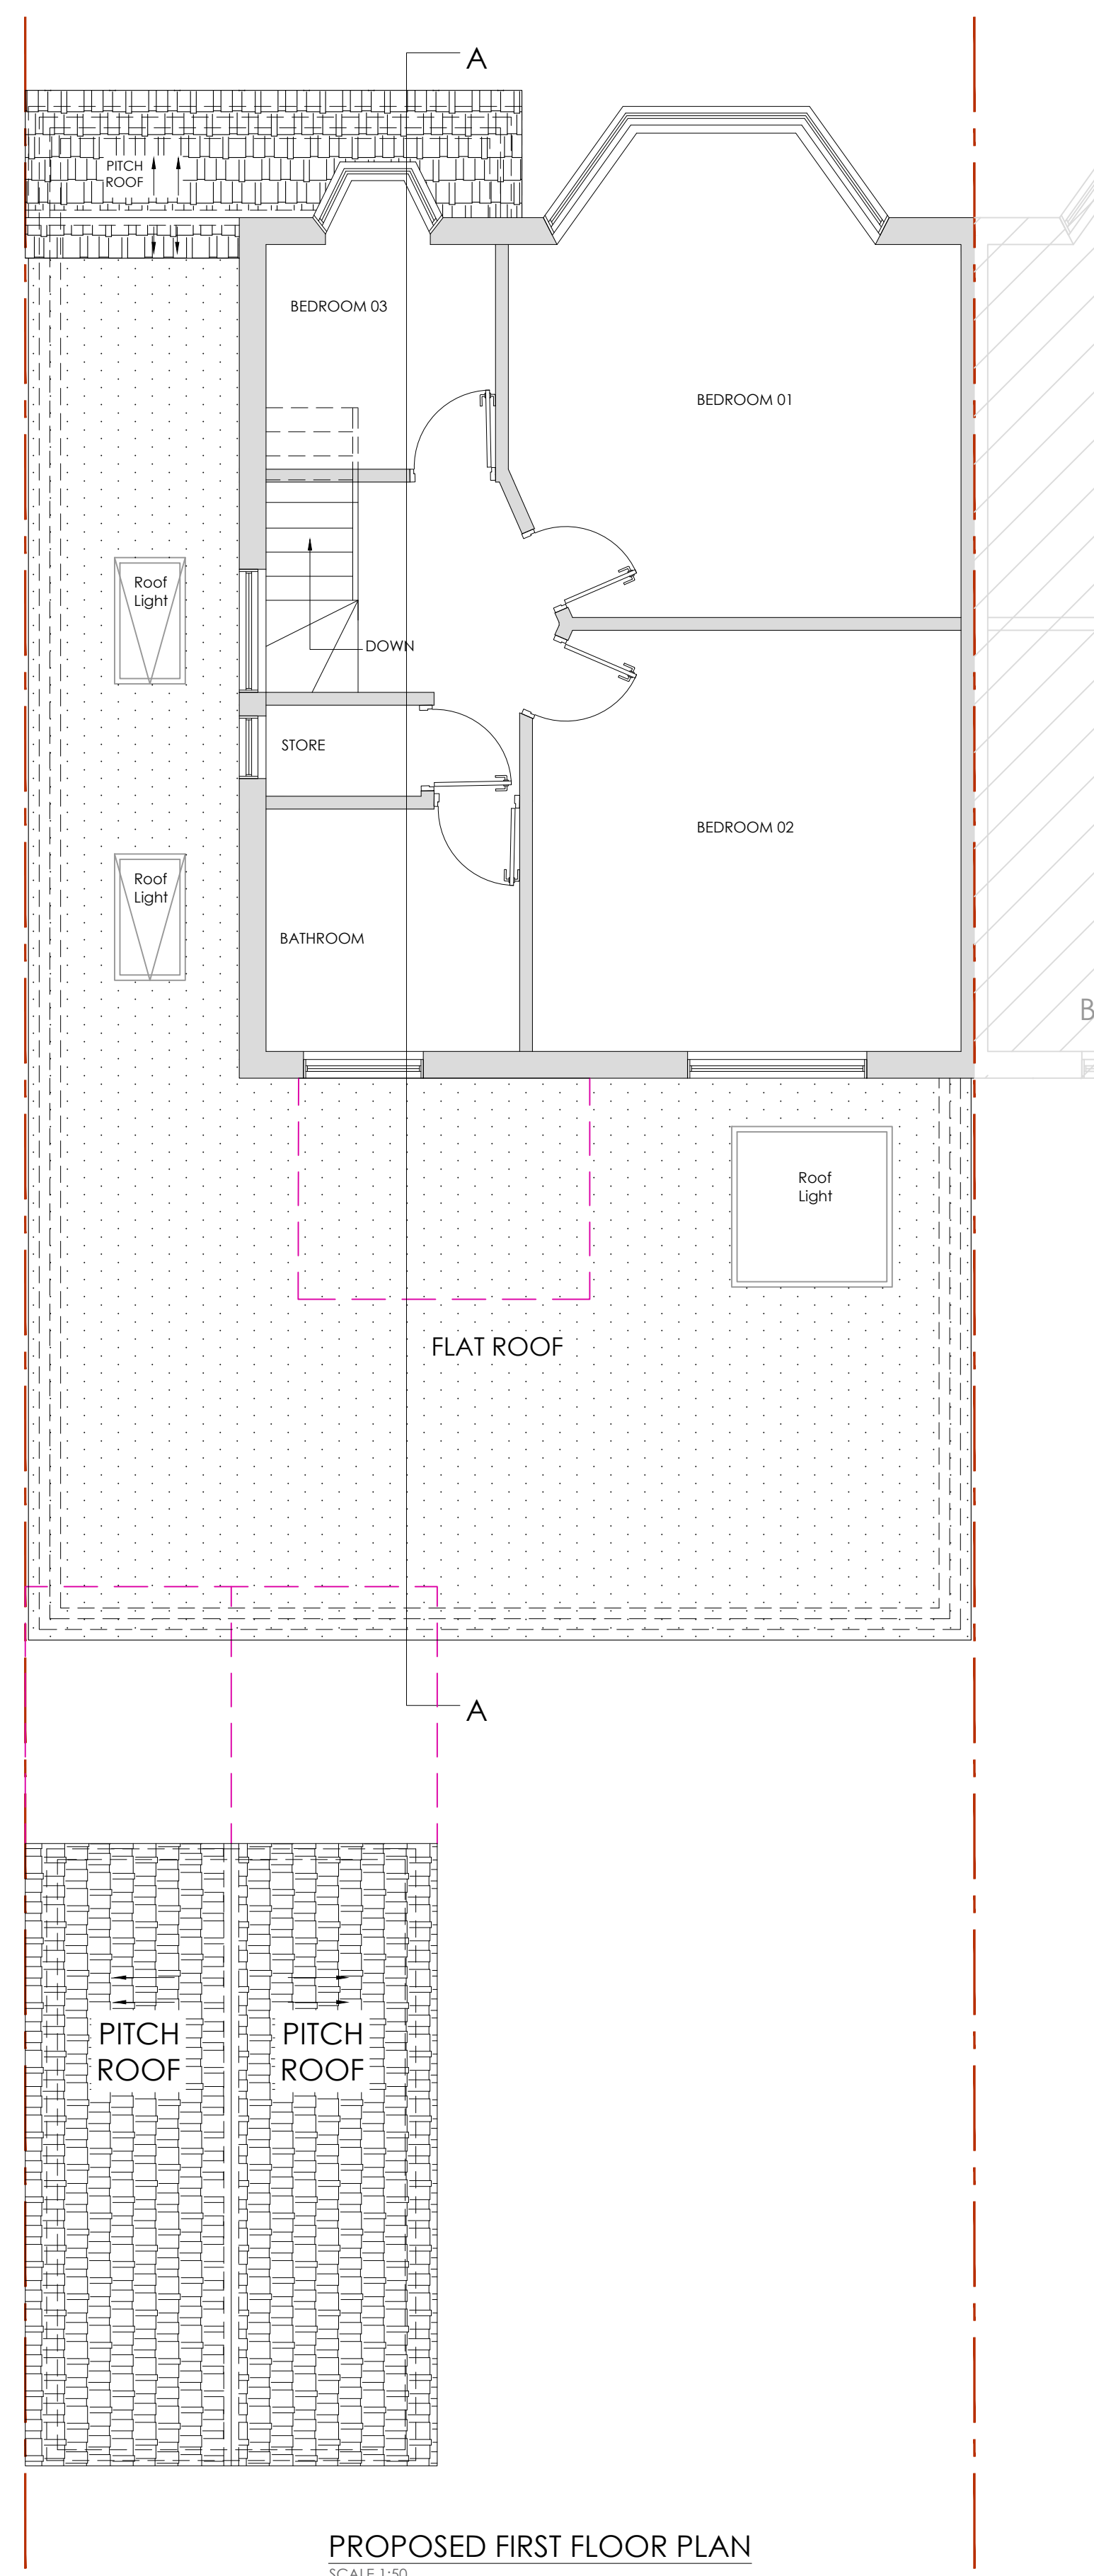
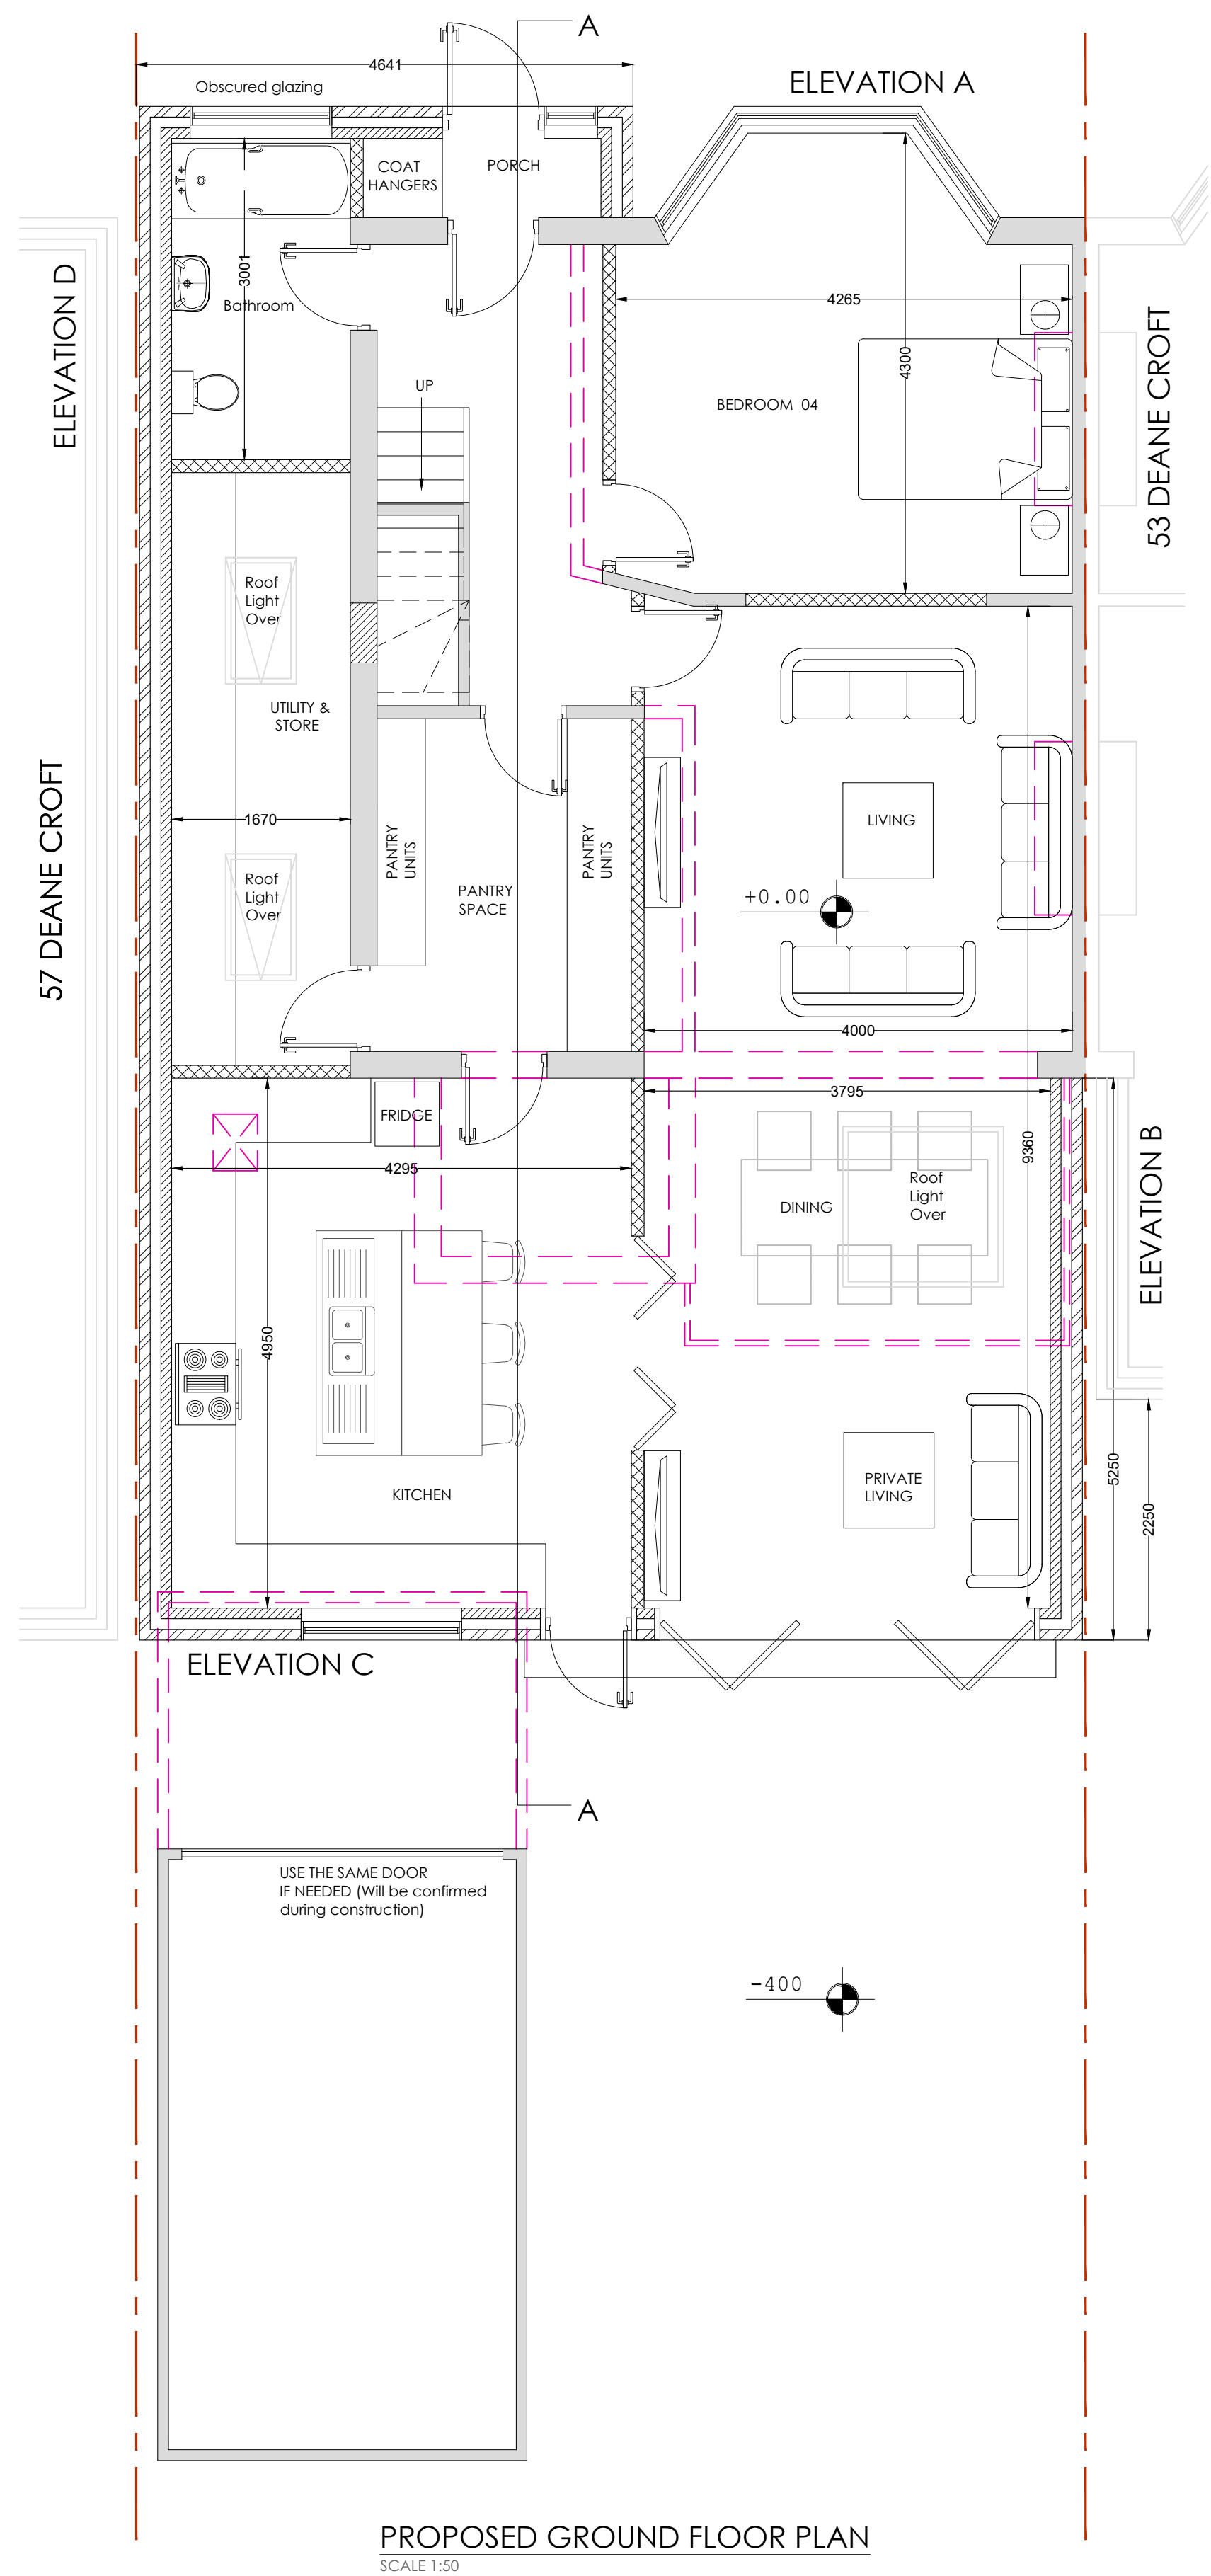


Do not scale off the drawings (scale only for planning purposes).		Drawn BC	
ARCH/CLIENT		Checked SP	
Project Title 55 DEANE CROFT ROAD PINNER HA5 1ST		Scale 1:50/200 Size A1	
Drawing Title PROPOSED FLOOR,SITE PLAN AND ELEVATIONS		Project No. 2546	Rev. -
		Drawing No. P-02	