


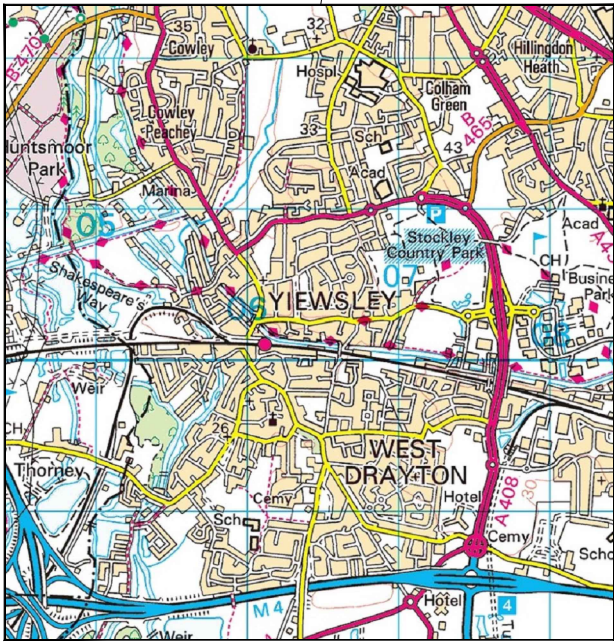


0 1km 2km
Scale

SITE LOCATION
(Scale 1:50000)




SITE PHOTOGRAPH

The drawings comply with TEF Non-Standard ICNIRP guidelines.
Designed in accordance with Cornerstone documents: SDN0013.

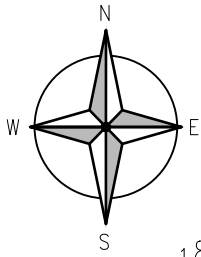

1803.00

1802.00

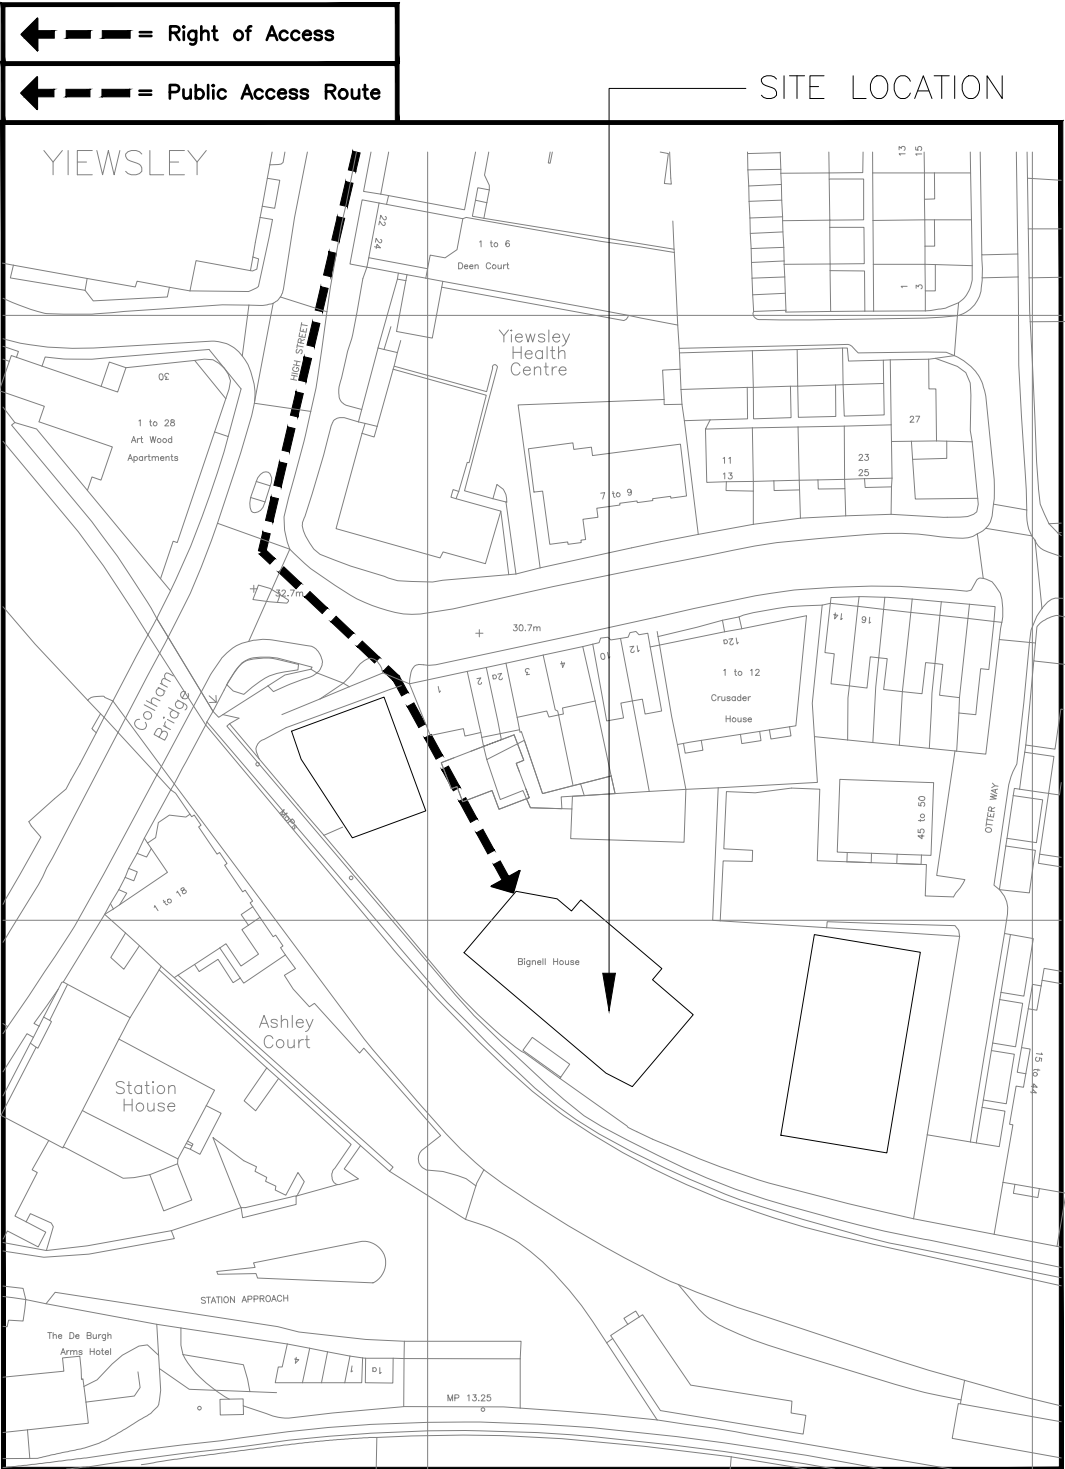

DETAILED SITE LOCATION
(Scale 1:1250)

ALL DIMENSIONS ARE IN mm UNLESS NOTED OTHERWISE

NGR E: 506130 N: 180185

DIRECTIONS TO SITE:

Head south-east on M25 anti-clockwise, At junction 15, Use the left 2 lanes to merge onto M4 towards London (W)/Heathrow Airport. At junction 4, Use the left lane to take the A408 exit to Uxbridge/Heathrow Airport
Keep left to continue towards Stockley Rd
Use any lane to turn slightly left onto Stockley Rd
At the roundabout, take the 1st exit onto Stockley Rd/A408
After 800m Use the left lane to take the Horton Road slip road to Stockley Park
At the roundabout, take the exit onto Horton Rd
After 150m at the roundabout, take the 2nd exit and stay on Horton Rd for 1.2km
Turn left onto Rear of Horton Parade

NOTES:

B	ICNIRP NON-STANDARD COMPLIANCE	AW	PJ	01/08/22
A	Issued for Approval	GM	PJ	26/07/21

REV	MODIFICATION	BY	CH	DATE
-----	--------------	----	----	------



FreshWave
You've got network

Telephone +44 (0)1279 215555
www.freshwavegroup.com



O₂
CORNERSTONE - BEACON

Cell Name Opt.

BIGNELL BLOCK B -

Cell ID No

CORNERSTONE TEF VF

242167_22 81248 15181_0

Site Address / Contact Details

BLOCK B
HORTON PARADE
WEST DRAYTON
MIDDLESEX
UB7 8EJ



Drawing Title: SITE LOCATION MAPS

Purpose of issue: PLANNING Dwg Rev:

Drawing Number: 100 B

Surveyed By: P.J. Original Sheet Size: A3 Pack Issue:

Drawn: GM Date: 26/07/21 Checked: PJ Date: 26/07/21 C

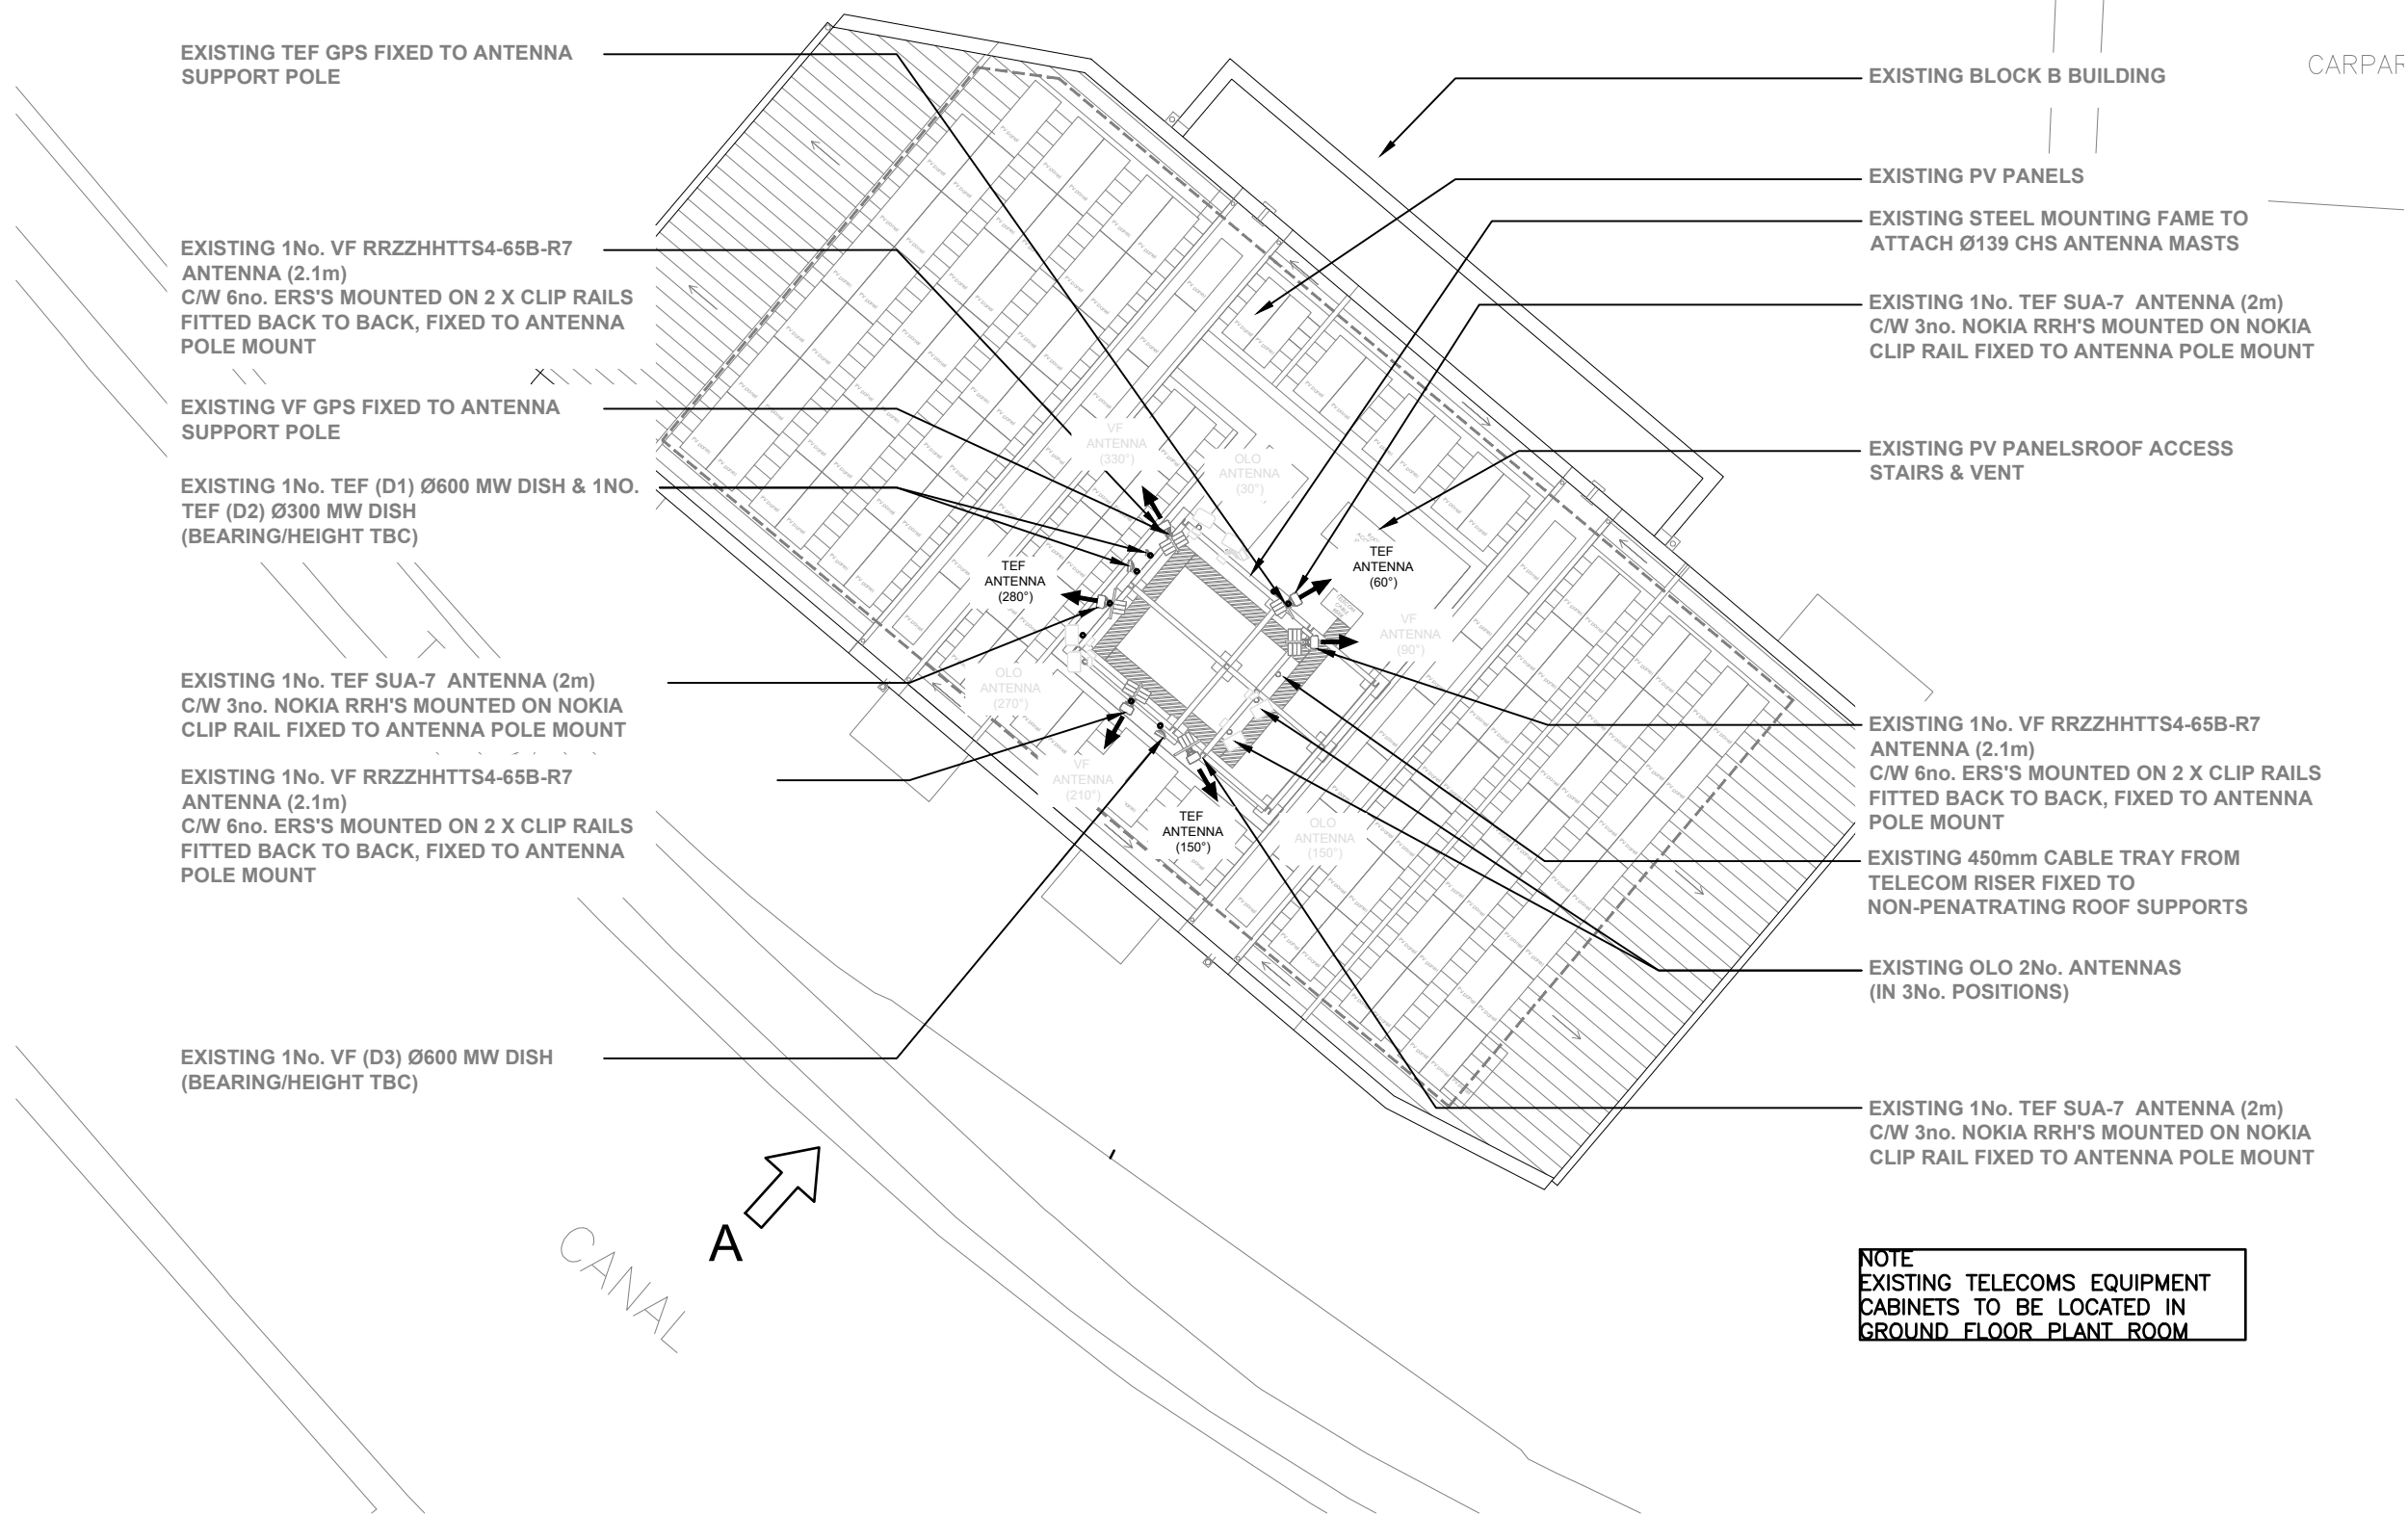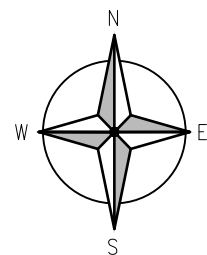

The drawings comply with TEF Non-Standard ICNIRP guidelines.
Designed in accordance with Cornerstone documents: SDN0013.

ALL DIMENSIONS ARE IN mm UNLESS NOTED OTHERWISE

NGR E: 506130 N: 180185

NOTES:

B	ICNIRP NON-STANDARD COMPLIANCE	AW	PJ	01/08/22
A	Issued for Approval	GM	PJ	26/07/21

REV	MODIFICATION	BY	CH	DATE
-----	--------------	----	----	------



FreshWave
You've got network

Telephone +44 (0)1279 215555
www.freshwavegroup.com



O₂
CORNERSTONE - BEACON

Cell Name	Opt.
-----------	------

BIGNELL BLOCK B	-
-----------------	---

Cell ID No

CORNERSTONE	TEF	VF
-------------	-----	----

242167_22	81248	15181_0
-----------	-------	---------

Site Address / Contact Details

BLOCK B
HORTON PARADE
WEST DRAYTON
MIDDLESEX
UB7 8EJ



Drawing Title:	EXISTING SITE PLAN
----------------	--------------------

Purpose of issue:	PLANNING	Dwg Rev:
-------------------	----------	----------

Drawing Number:	200	B
-----------------	-----	---

Surveyed By:	P.J.	Original Sheet Size:	A3	Pack Issue:
--------------	------	----------------------	----	-------------

Drawn:	GM	Date:	26/07/21	Checked:	PJ	Date:	26/07/21	C
--------	----	-------	----------	----------	----	-------	----------	---

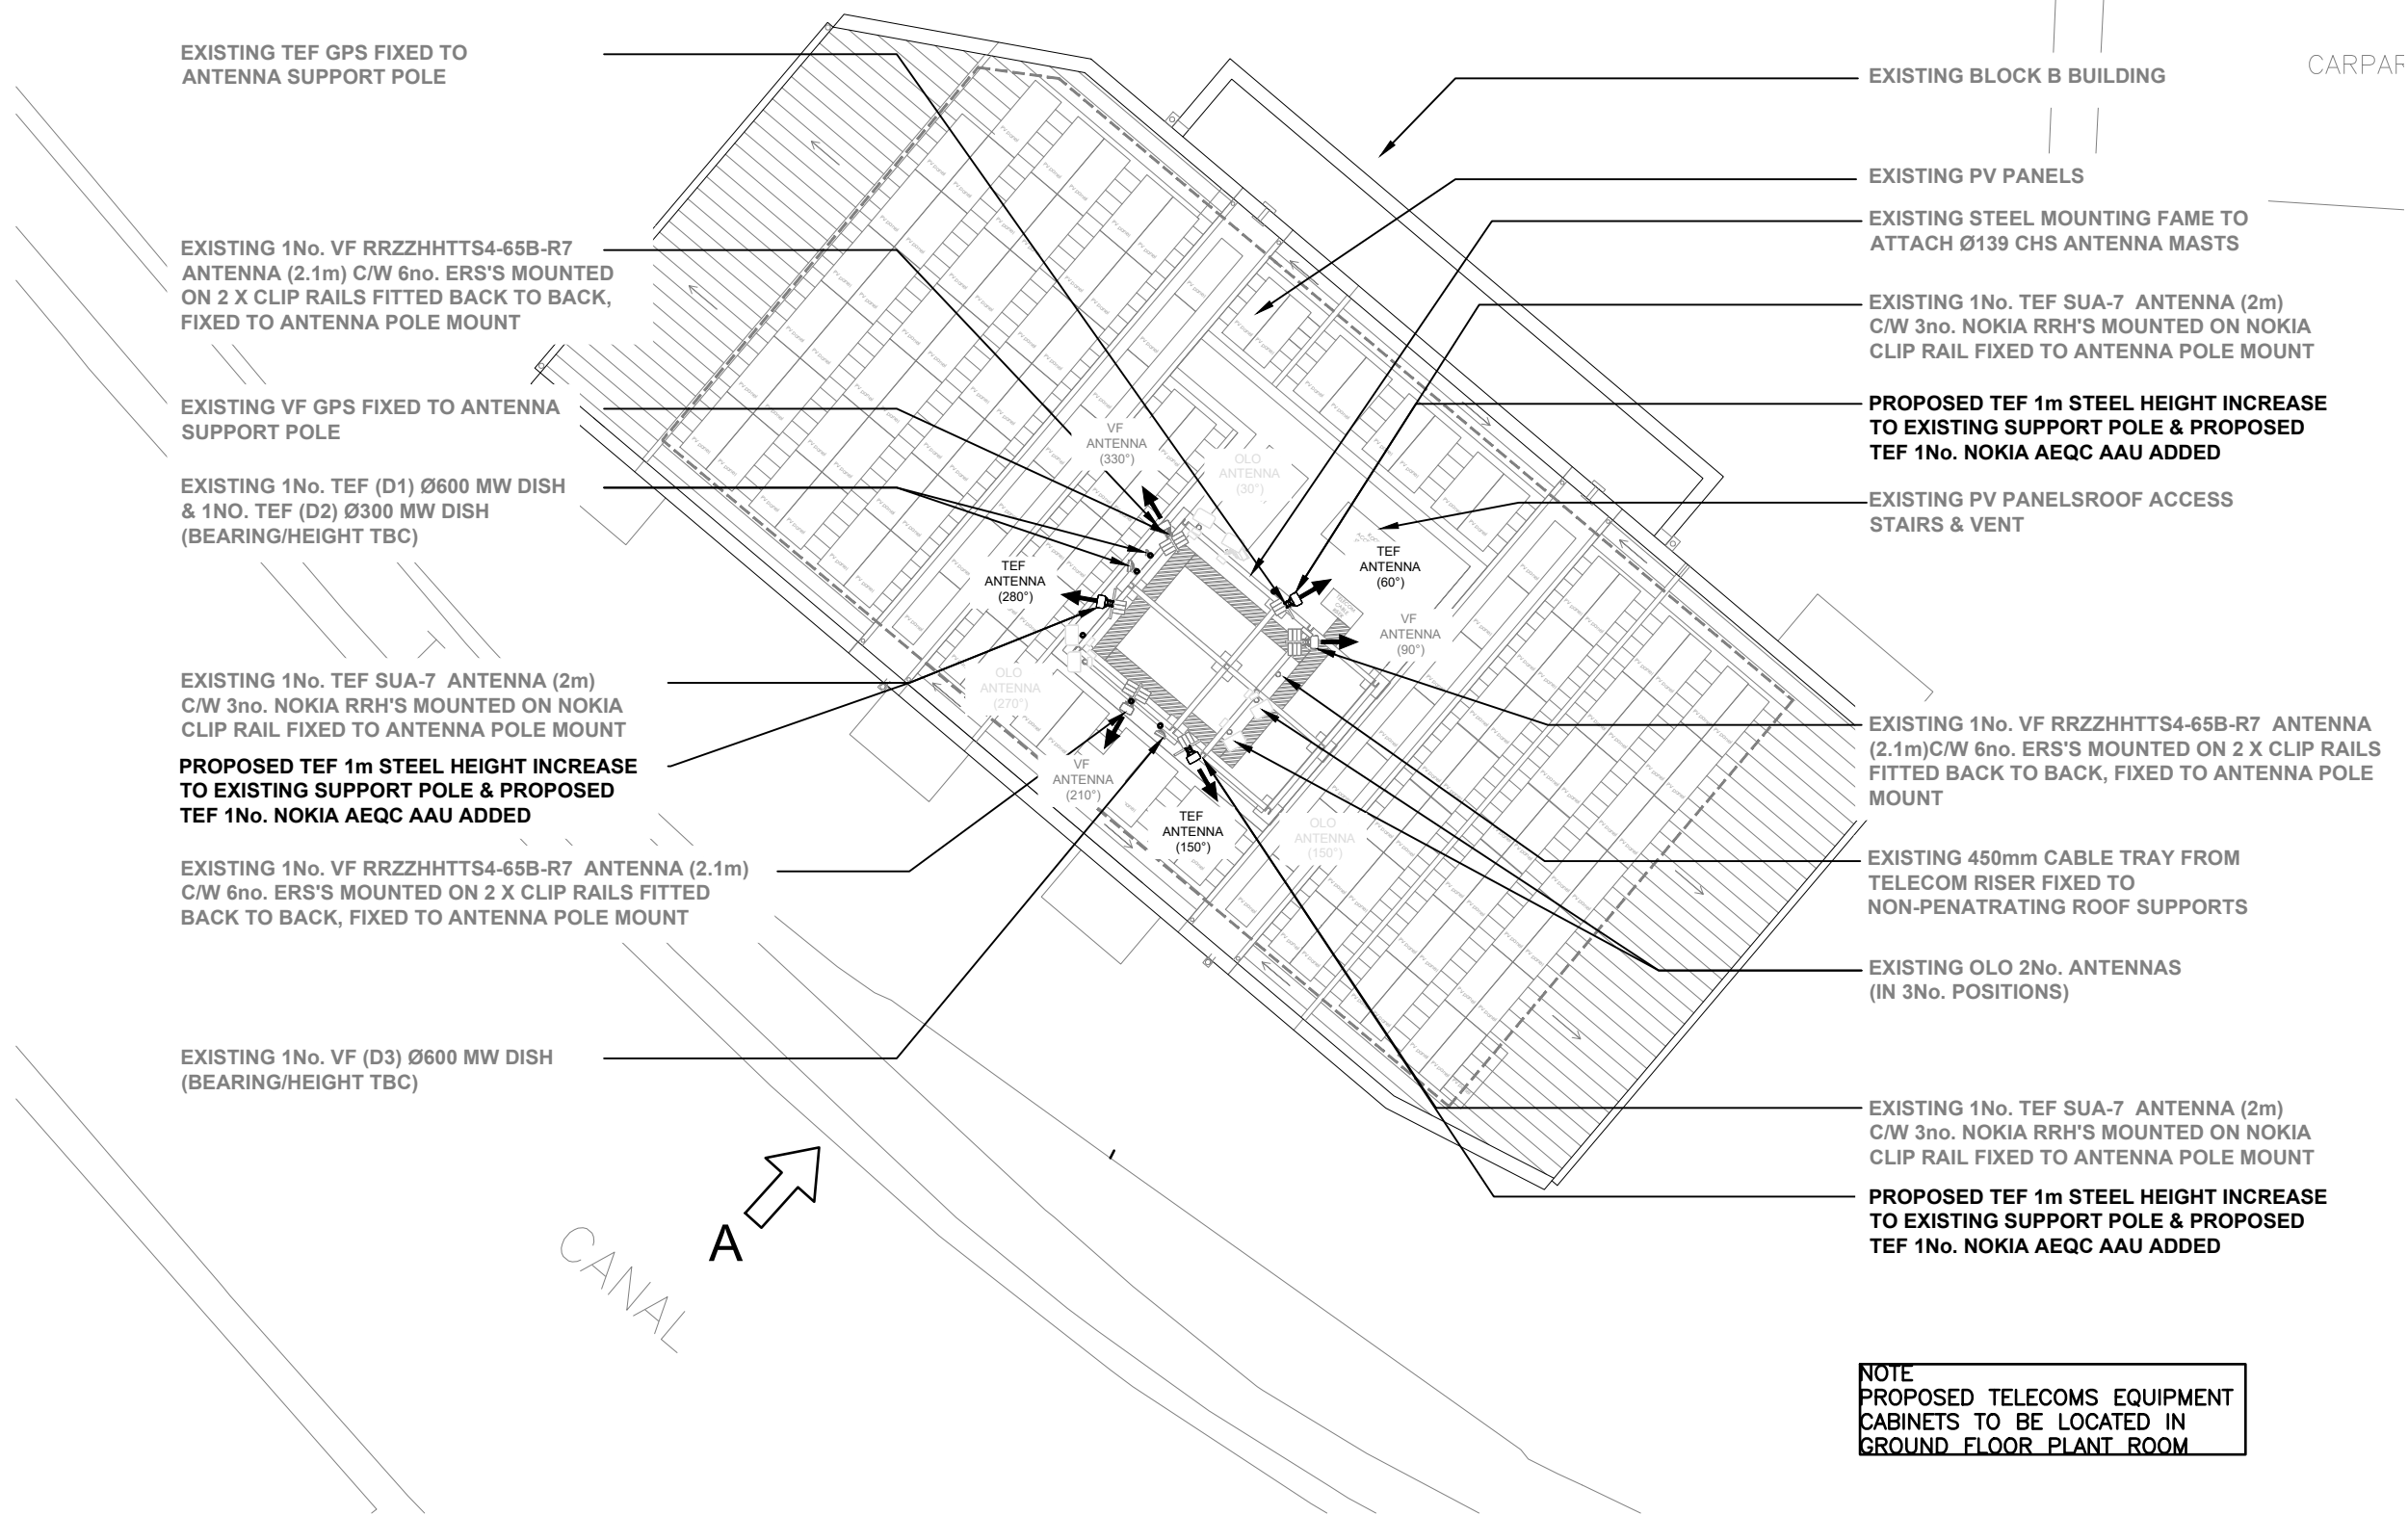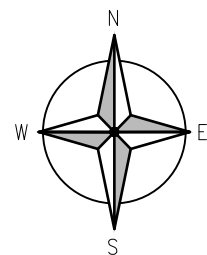

PROPOSED SITE PLAN
(1:200)

The drawings comply with TEF Non-Standard ICNIRP guidelines.
Designed in accordance with Cornerstone documents: SDN0013.

ALL DIMENSIONS ARE IN mm UNLESS NOTED OTHERWISE

NGR E: 506130 N: 180185

NOTES:

REV	MODIFICATION	BY	CH	DATE
C	ICNIRP NON-STANDARD COMPLIANCE	AW	PJ	01/08/22
B	N3X MIMO AAU ADDED	AW	PJ	04/07/22
A	Issued for Approval	GM	PJ	26/07/21



Telephone +44 (0)1279 215555
www.freshwavegroup.com



CORNERSTONE - BEACON

Cell Name	Opt.
BIGNELL BLOCK B	-

Cell ID No		
CORNERSTONE	TEF	VF
242167_22	81248	15181_0


Site Address / Contact Details

BLOCK B
HORTON PARADE
WEST DRAYTON
MIDDLESEX
UB7 8EJ

Drawing Title: PROPOSED SITE PLAN				
Purpose of issue: PLANNING				Dwg Rev:
Drawing Number: 201				C
Surveyed By: P.J.		Original Sheet Size: A3		Pack Issue:
Drawn: GM	Date: 26/07/21	Checked: PJ	Date: 26/07/21	C

NOTE
PROPOSED TELECOMS EQUIPMENT
CABINETS TO BE LOCATED IN
GROUND FLOOR PLANT ROOM

1

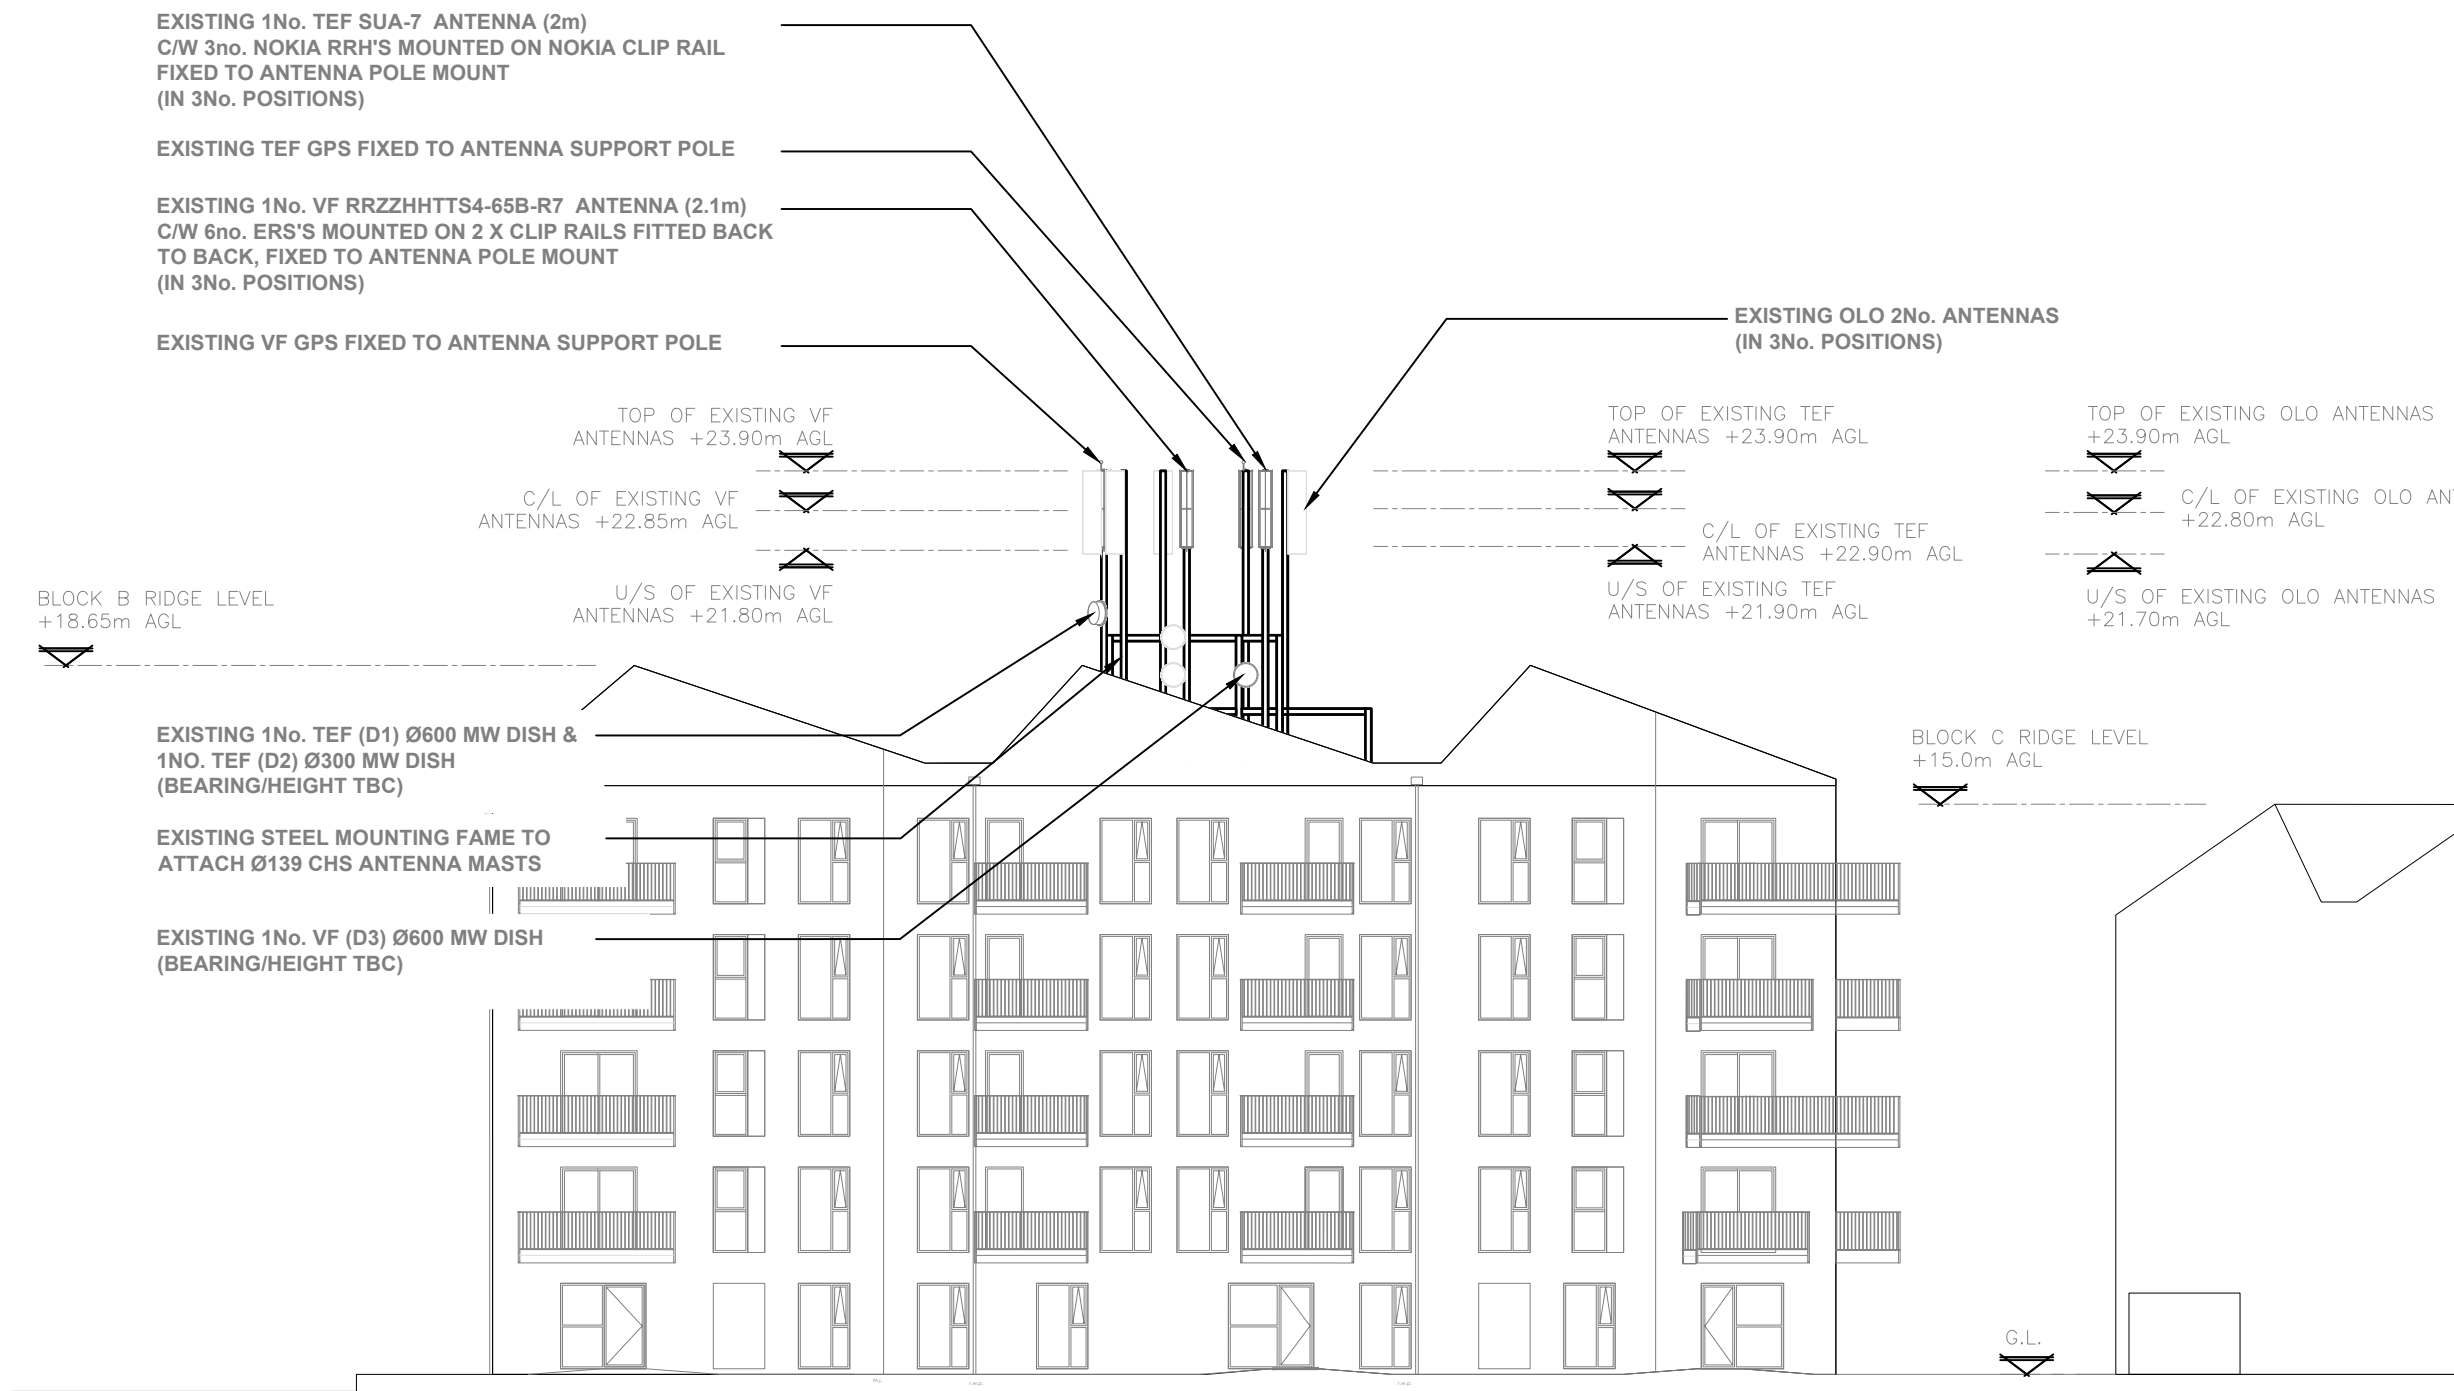

EXISTING ELEVATION A
(1:200)

The drawings comply with TEF Non-Standard ICNIRP guidelines.
Designed in accordance with Cornerstone documents: SDN0013.

ALL DIMENSIONS ARE IN mm UNLESS NOTED OTHERWISE

NGR E: 506130 N: 180185

NOTES:

B	ICNIRP NON-STANDARD COMPLIANCE	AW	PJ	01/08/22
A	Issued for Approval	GM	PJ	26/07/21
REV	MODIFICATION	BY	CH	DATE

**FreshWave**
You've got network

Telephone +44 (0)1279 215555
www.freshwavegroup.com


**O₂**
CORNERSTONE - BEACON

Cell Name	Opt.
BIGNELL BLOCK B	-

Cell ID No		
CORNERSTONE	TEF	VF
242167_22	81248	15181_0

Site Address / Contact Details		
BLOCK B HORTON PARADE WEST DRAYTON MIDDLESEX UB7 8EJ		

Drawing Title: EXISTING SITE ELEVATION				
Purpose of issue: PLANNING				Dwg Rev:
Drawing Number: 300				B
Surveyed By: P.J.		Original Sheet Size: A3		Pack Issue:
Drawn: GM	Date: 26/07/21	Checked: PJ	Date: 26/07/21	C

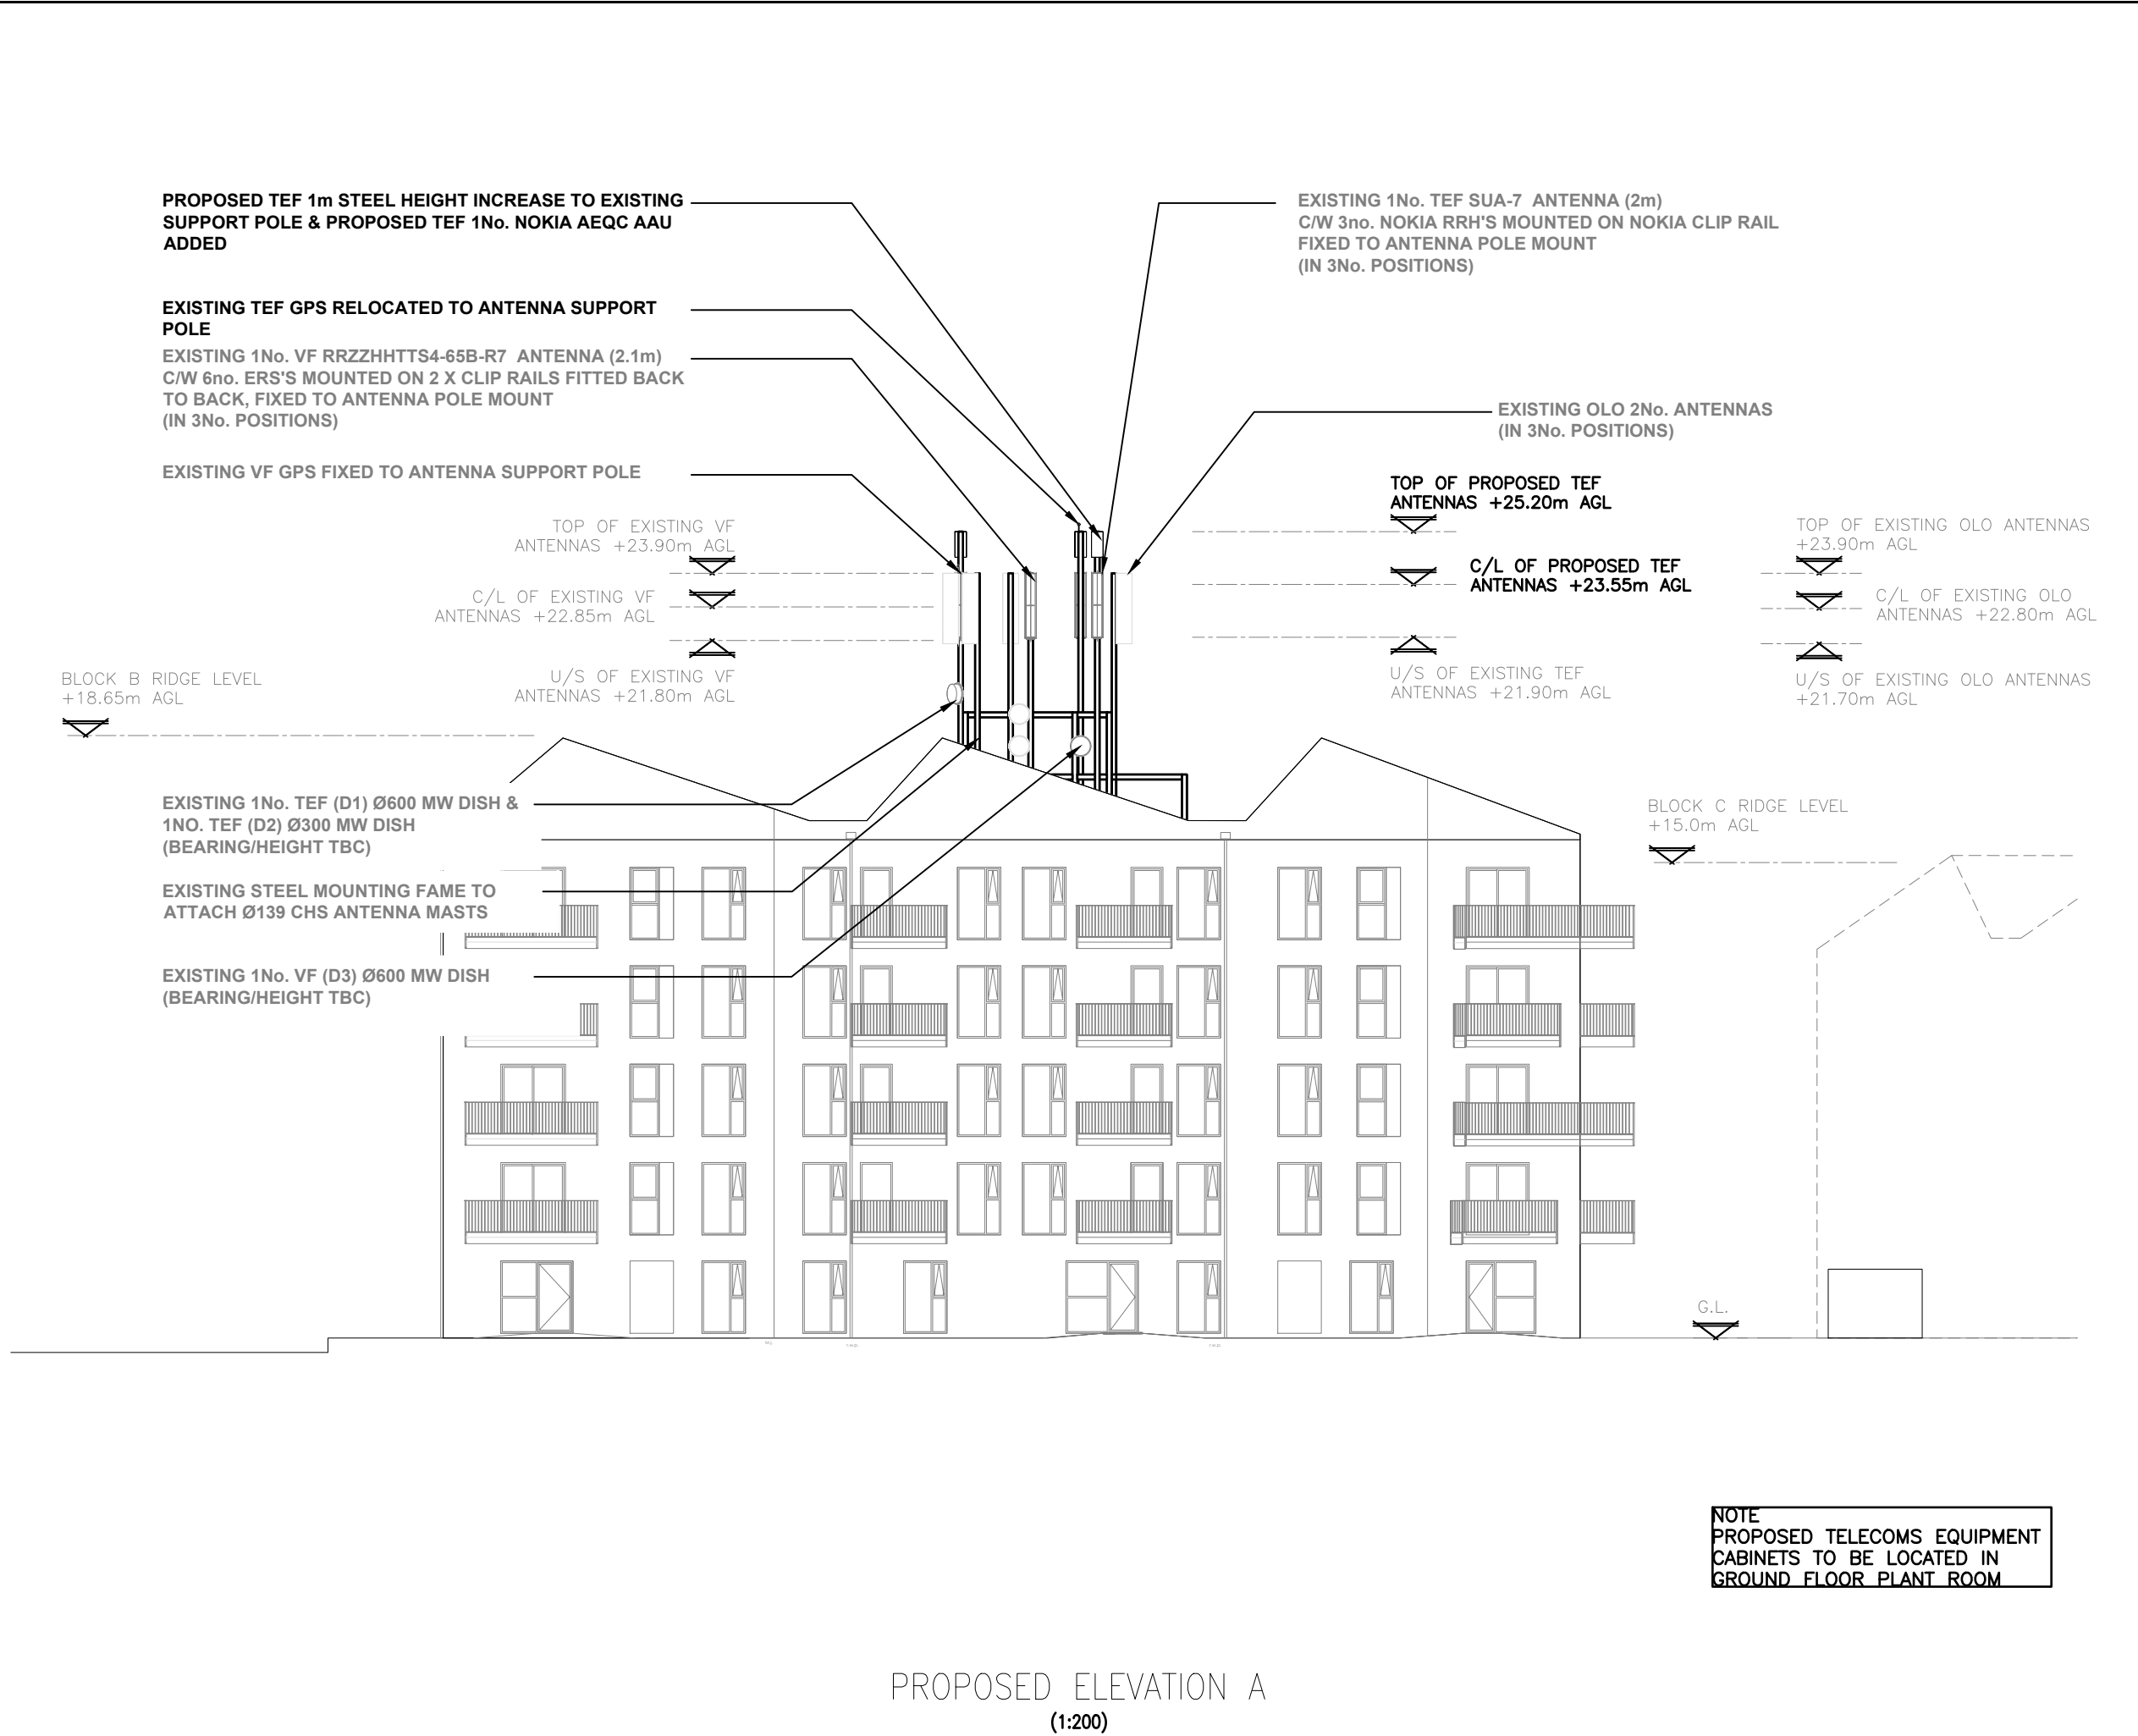

The drawings comply with TEF Non-Standard ICNIRP guidelines.
Designed in accordance with Cornerstone documents: SDN0013.

ALL DIMENSIONS ARE IN mm UNLESS NOTED OTHERWISE

NGR | E: 506130 | N: 180185

NOTES:

C	ICNIRP NON-STANDARD COMPLIANCE	AW	PJ	01/08/22
B	N3X MIMO AAU ADDED	AW	PJ	04/07/22
A	Issued for Approval	GM	PJ	26/07/21
REV	MODIFICATION	BY	CH	DATE



Telephone +44 (0)1279 215555
www.freshwavegroup.com



CORNERSTONE - BEACON

Cell Name		Opt.
BIGNELL BLOCK B		-
Cell ID No		
CORNERSTONE	TEF	VF
242167_22	81248	15181_0
Site Address / Contact Details		
BLOCK B HORTON PARADE WEST DRAYTON MIDDLESEX UB7 8EJ		

Drawing Title:
PROPOSED SITE ELEVATION

Purpose of issue:
PLANNING

Drawing Number:
301

Surveyed By:
P.J.

Original Sheet Size:
A3

Drawn:
GM

Date:
26/07/21

Checked:
PJ

Date:
26/07/21

Dwg Rev:
C

Pack Issue:
C