



Roof Plan

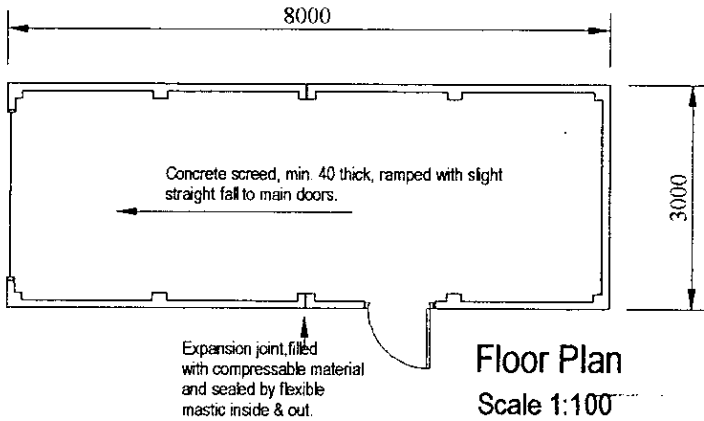


Floor Plan
Scale 1:100

Kerb edges to be finished with metal trim.

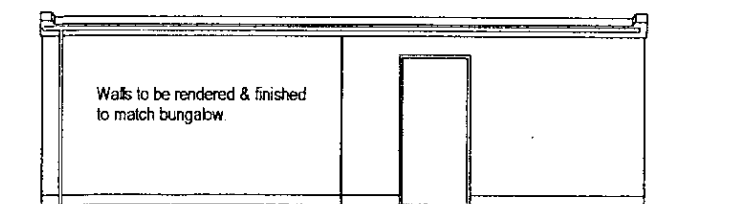

Side Elevation showing (pedestrian access) Door.

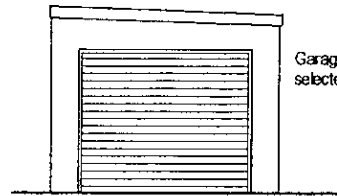

Front Elevation showing main (vehicle) Door.

Proposed Garage Replacement.

Demolition of an Existing old Concrete Garage & old Rendered Brick Garden Store & Replacement by a single combined Rendered Block Garage & Garden Storage space.

for Mr R. Rogers at 13 Dale Close
Pinner Middlesex HA5 3UU

Date..... Aug. 2007; Scales..As Shown

M Eisenhart-Rothe C. Eng. MICE
23 School Lane
Lawford
Manningtree
Essex CO11 2HZ Tel. & Fax. 01206 395 353

Drawing No. 2008/2

