


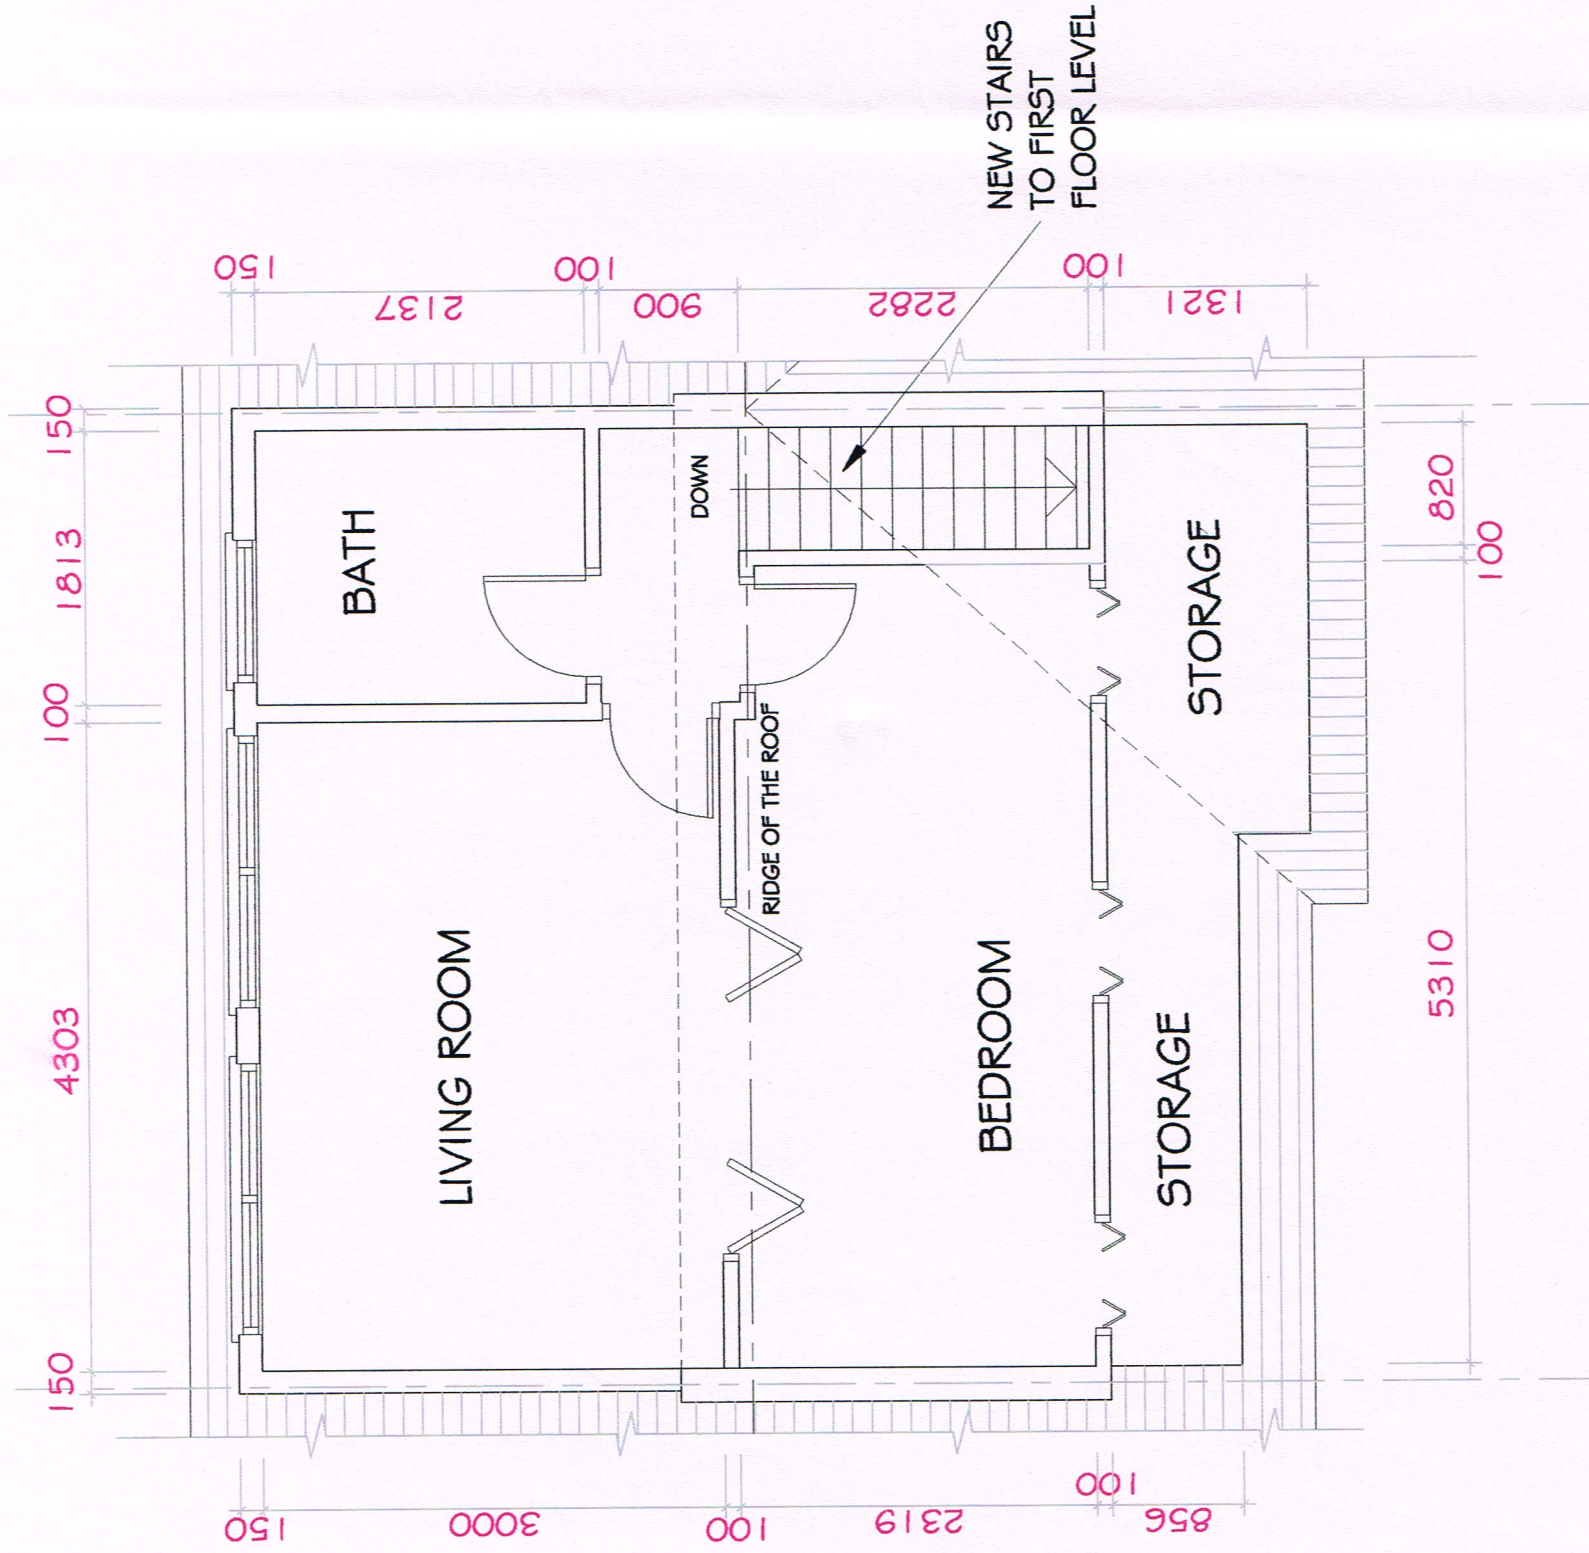


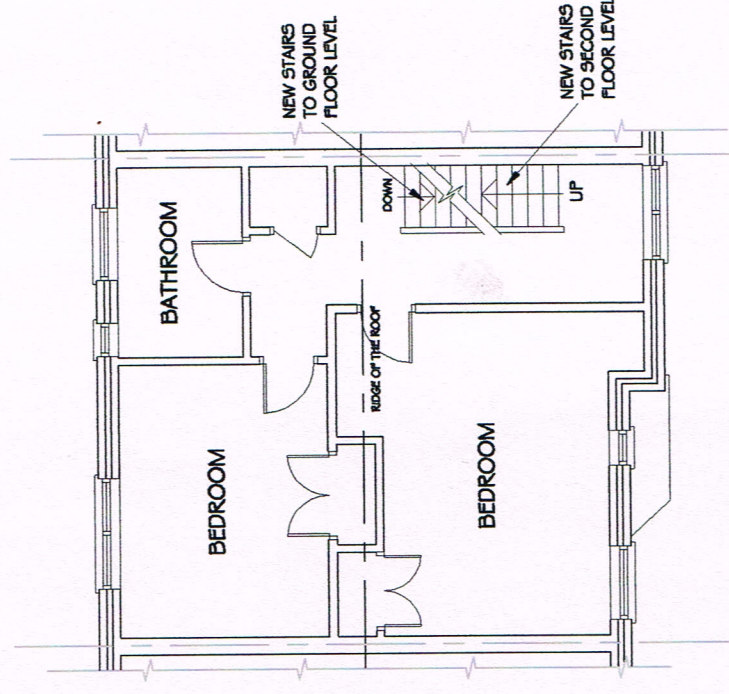

SCALE 1 : 100

 

PROPOSED SECOND FLOOR PLAN
SCALE 1 : 50

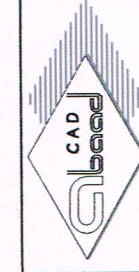

Job	24 The Dingle, Uxbridge, UB10 0DH	Date	Revised
Client	Mr Saifullah Haldar		
Drawing	Proposed Loft and First Floor Plans		
Date	July 2022	Scale	1 : 100 @ a3
Drawn	S Emran		
Checked			
		Drawn	673/03L