

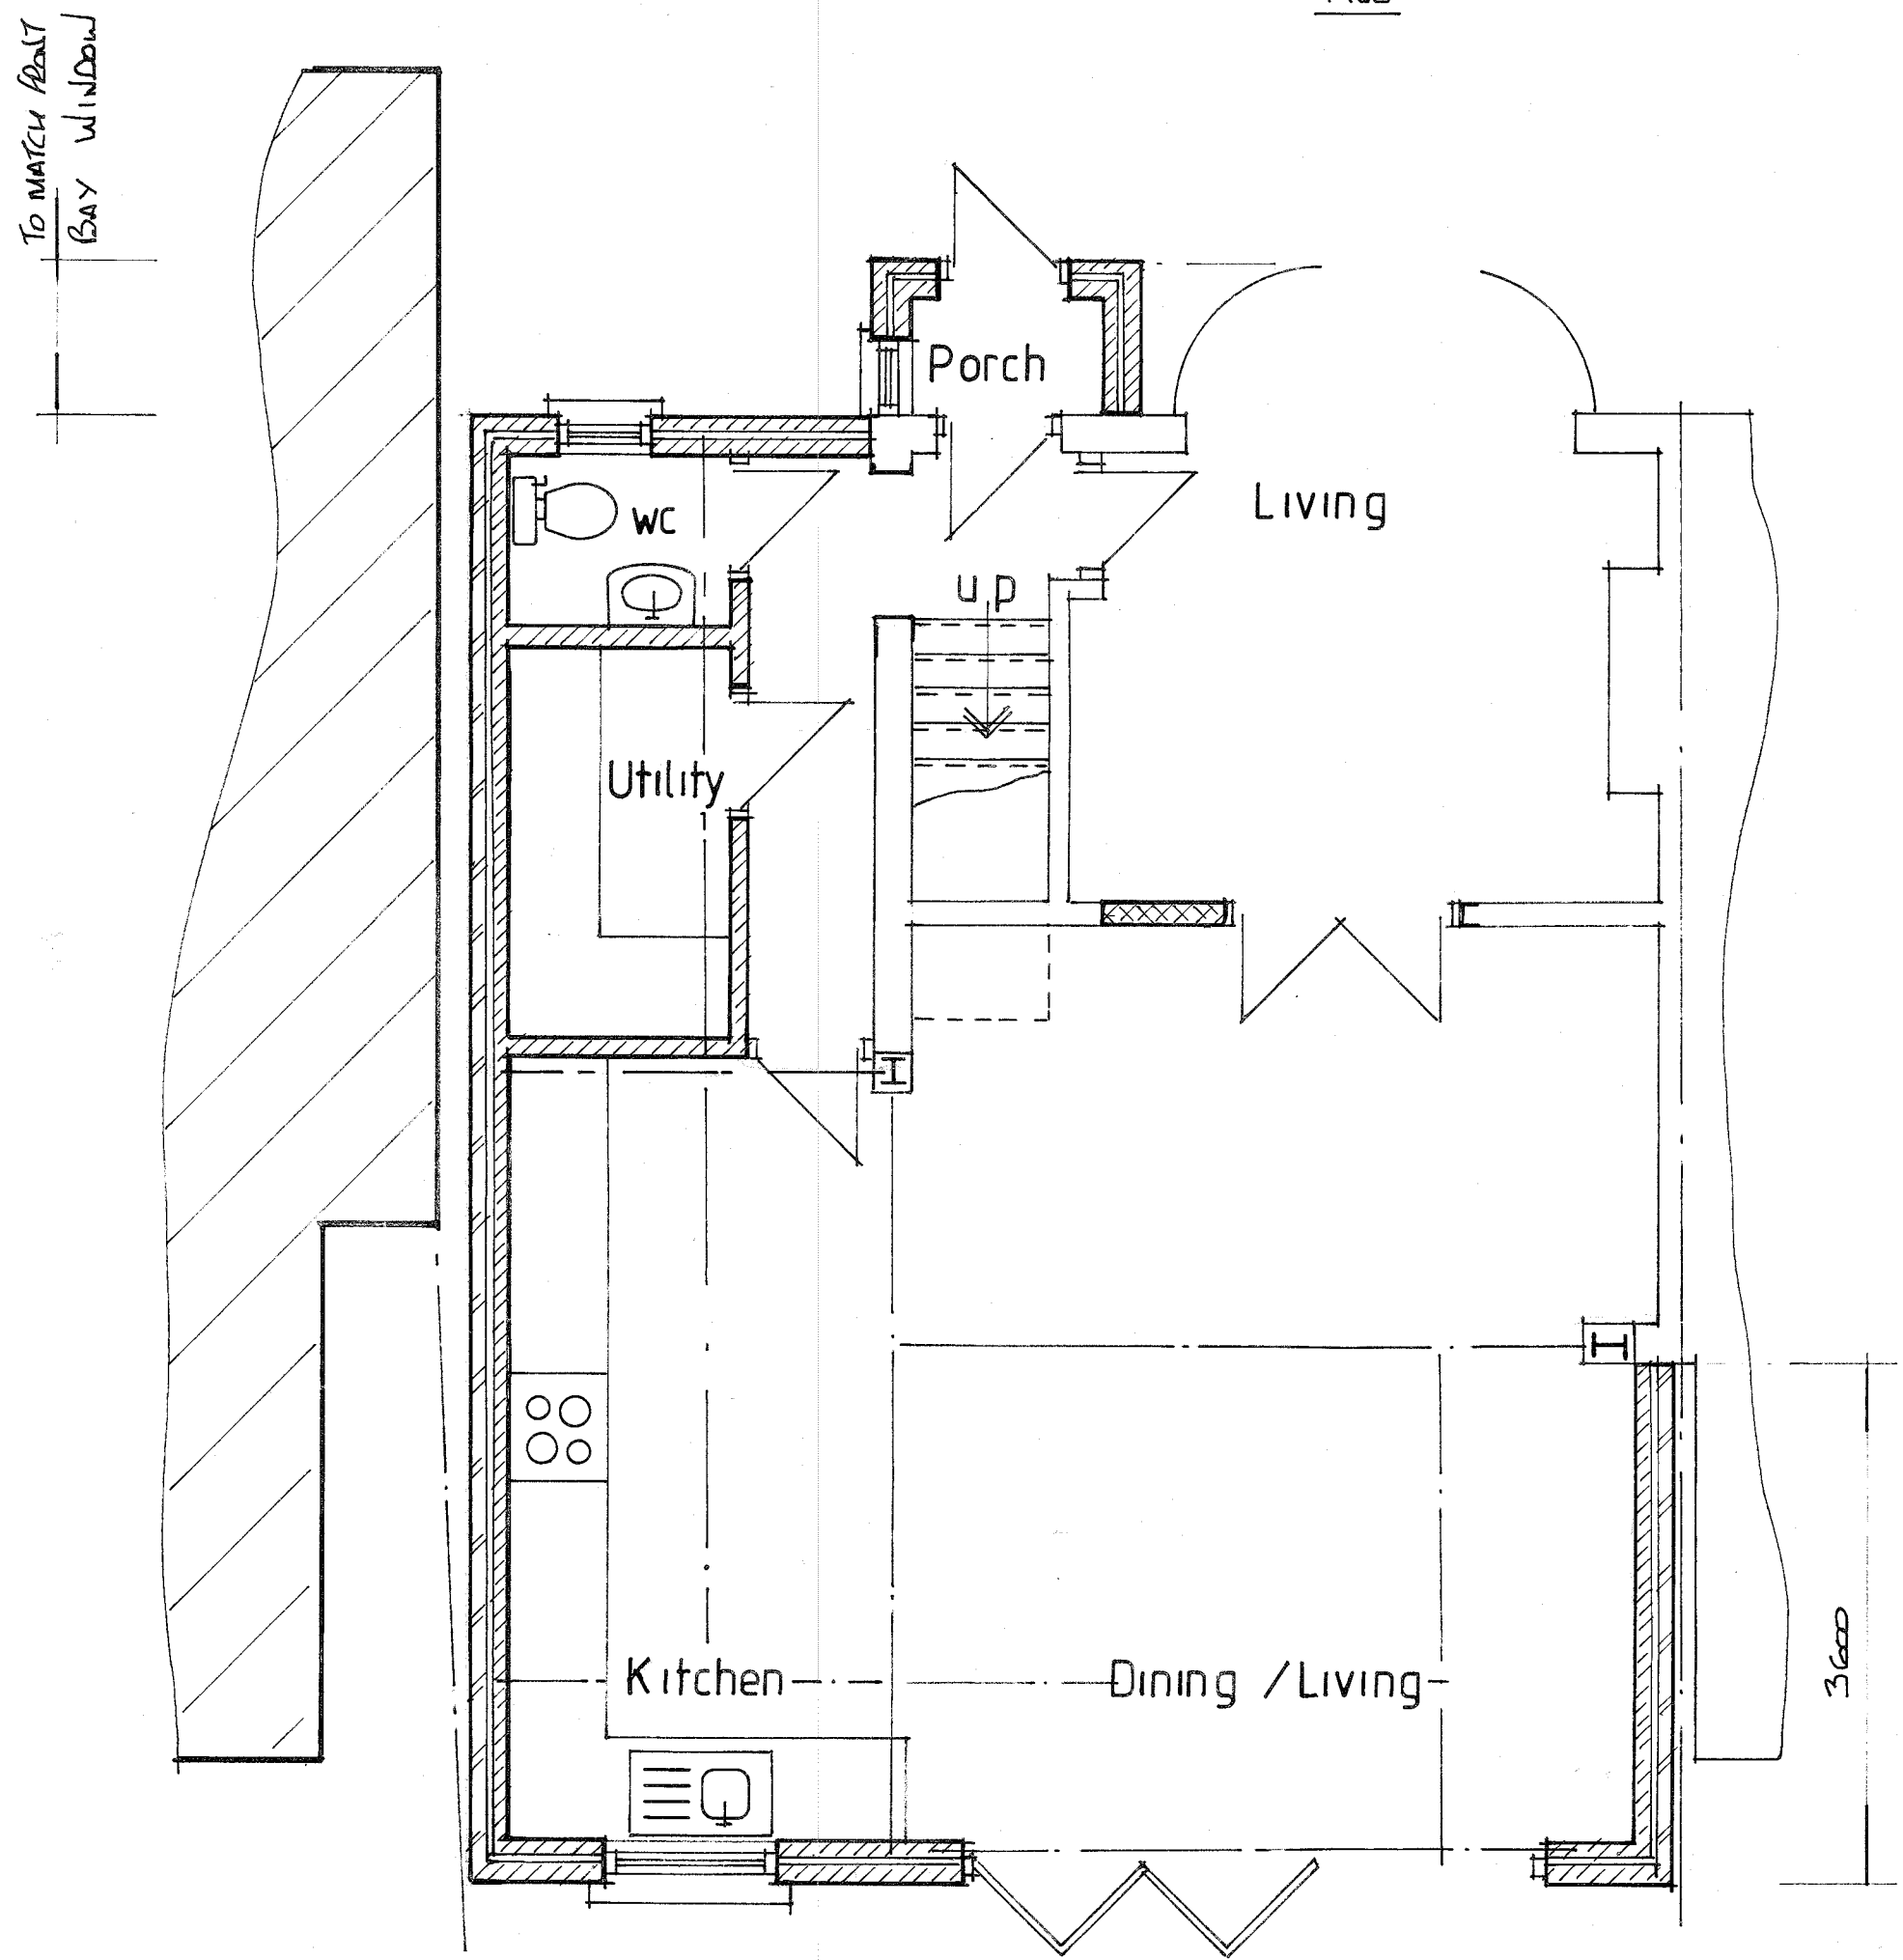



NOTES:
All dimensions must be checked on site and not scaled from this drawing.

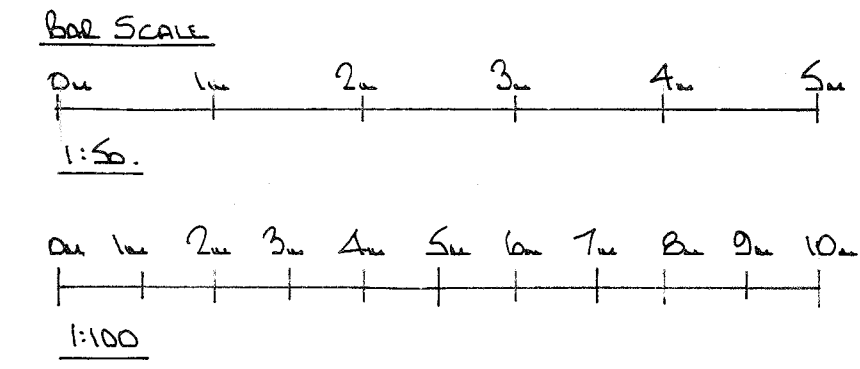

PROPOSED GROUND FLOOR PLAN

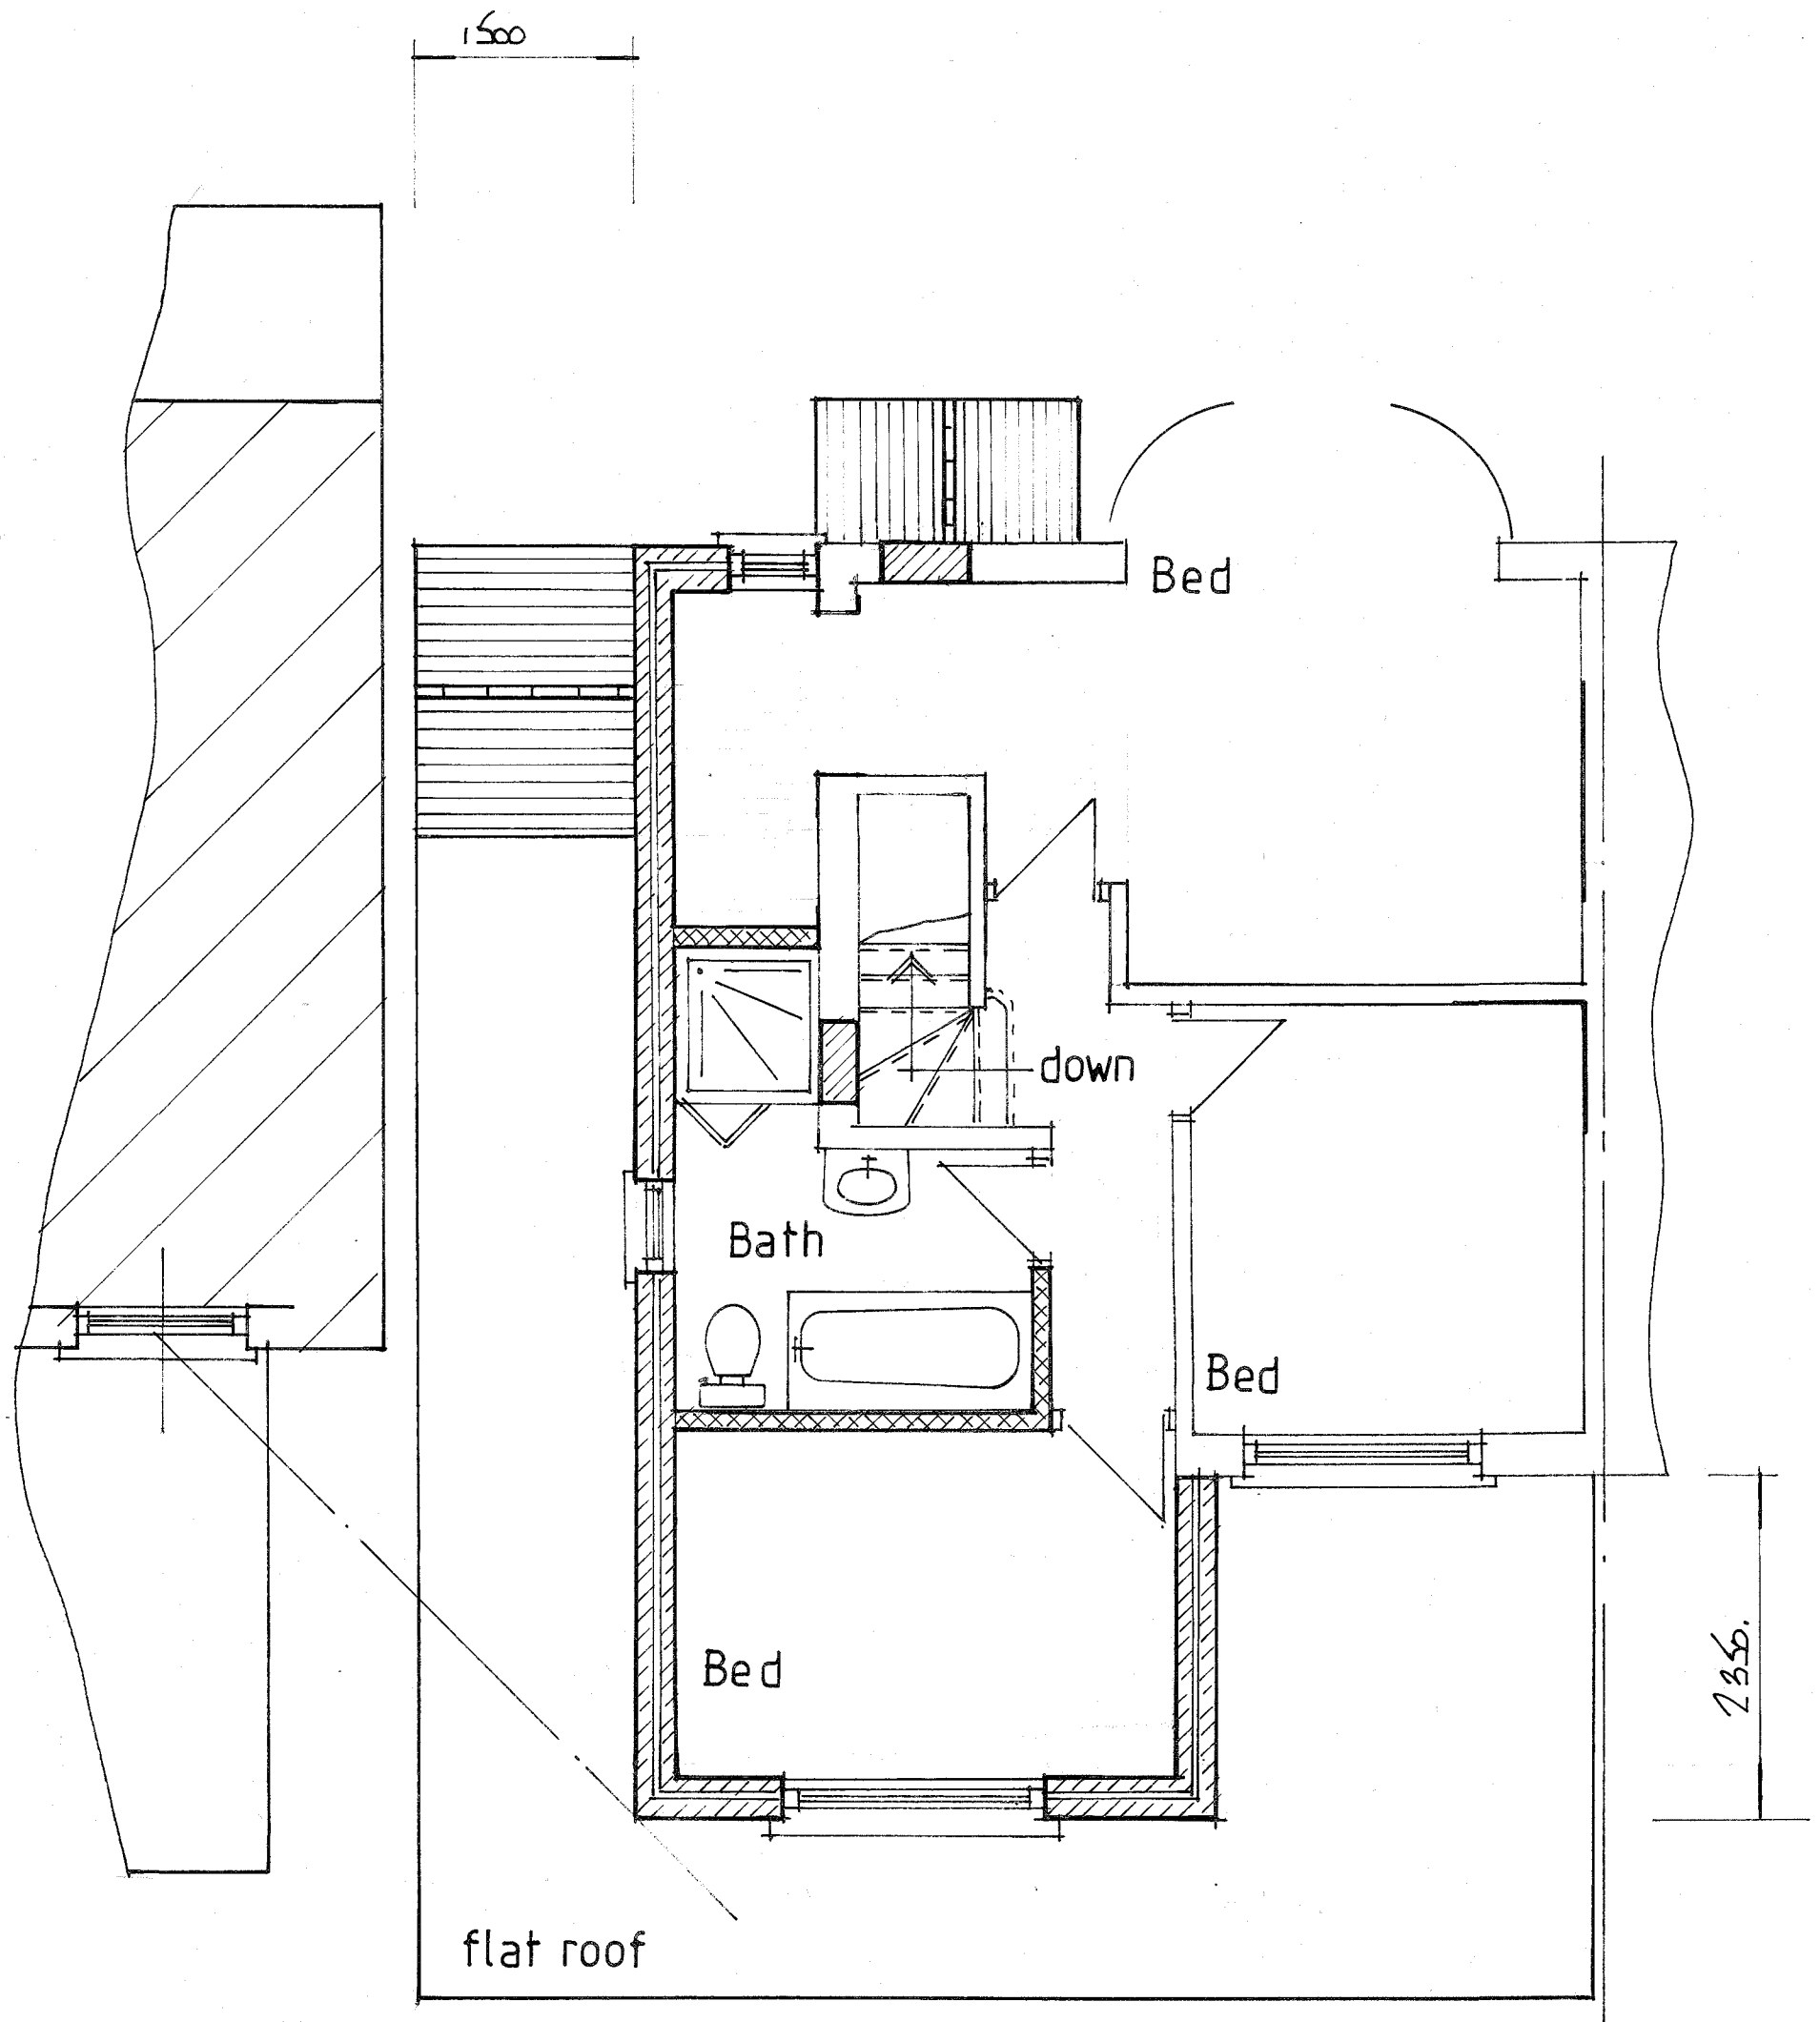


PROPOSED FIRST FLOOR PLAN

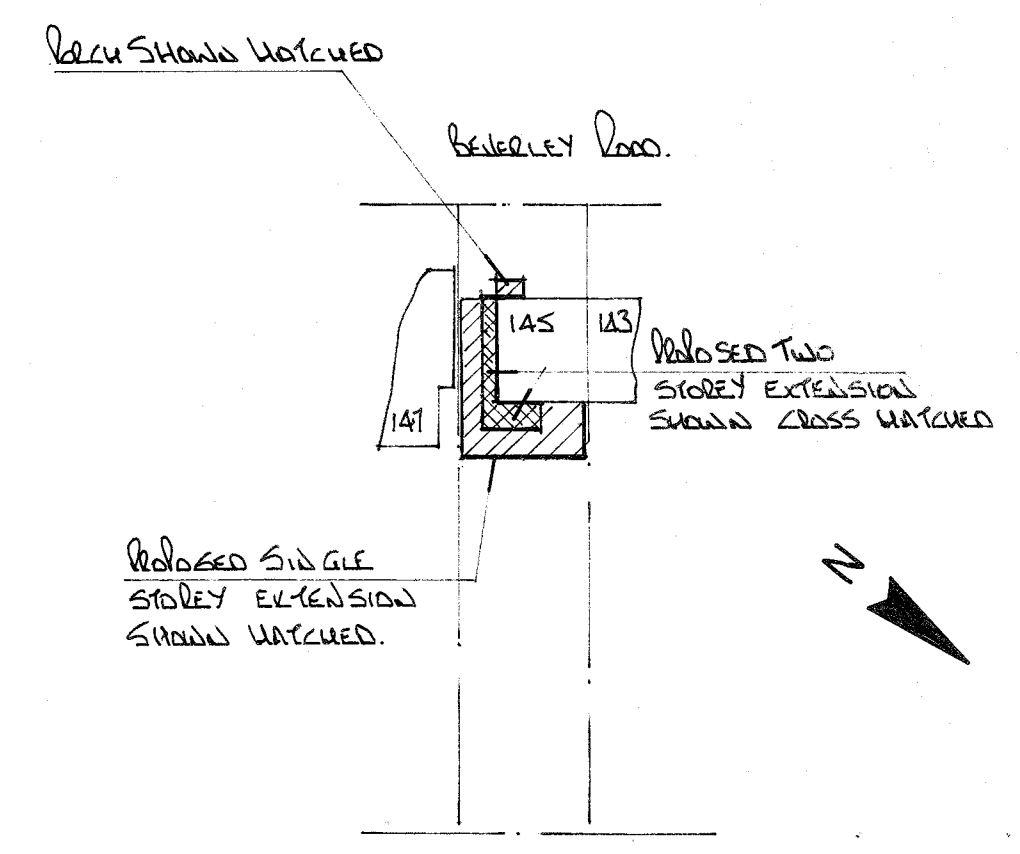


SITE PLAN scale 1:500

THIS DRAWING TO BE READ
IN CONJUNCTION WITH DRG
No 4510/01


ALL MATERIALS TO MATCH EXISTING

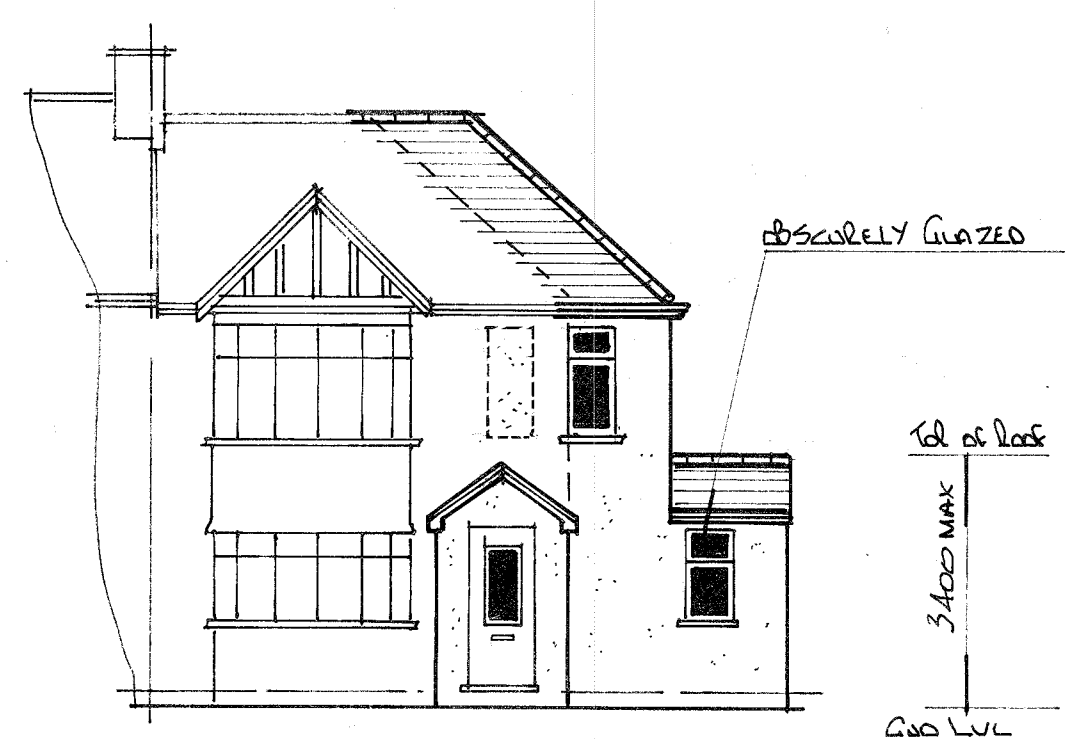


FRONT ELEVATION

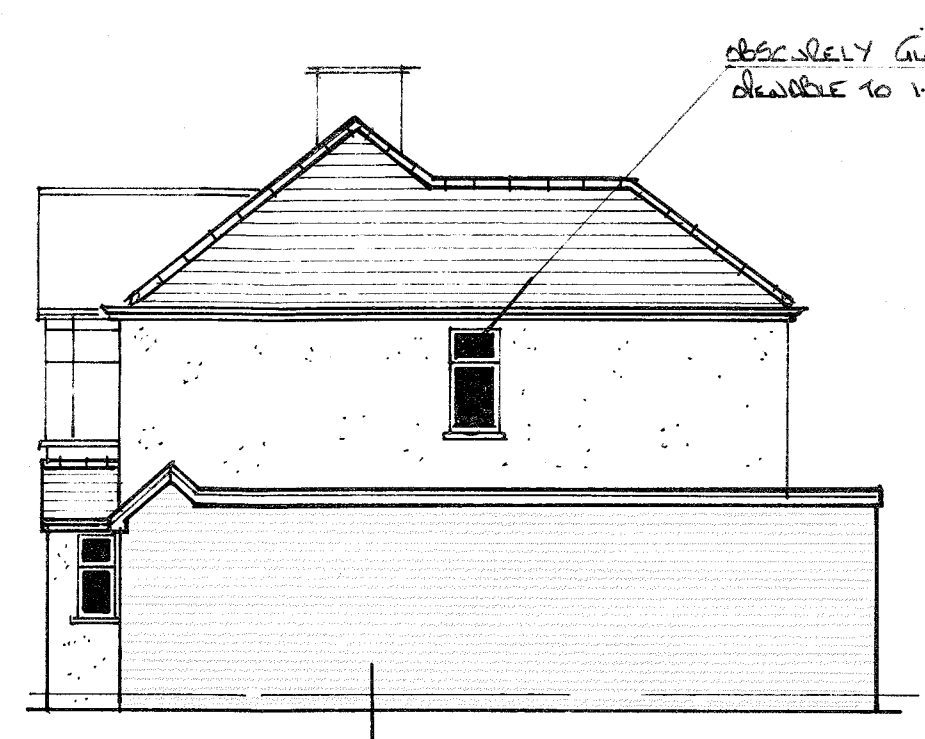

SIDE ELEVATION

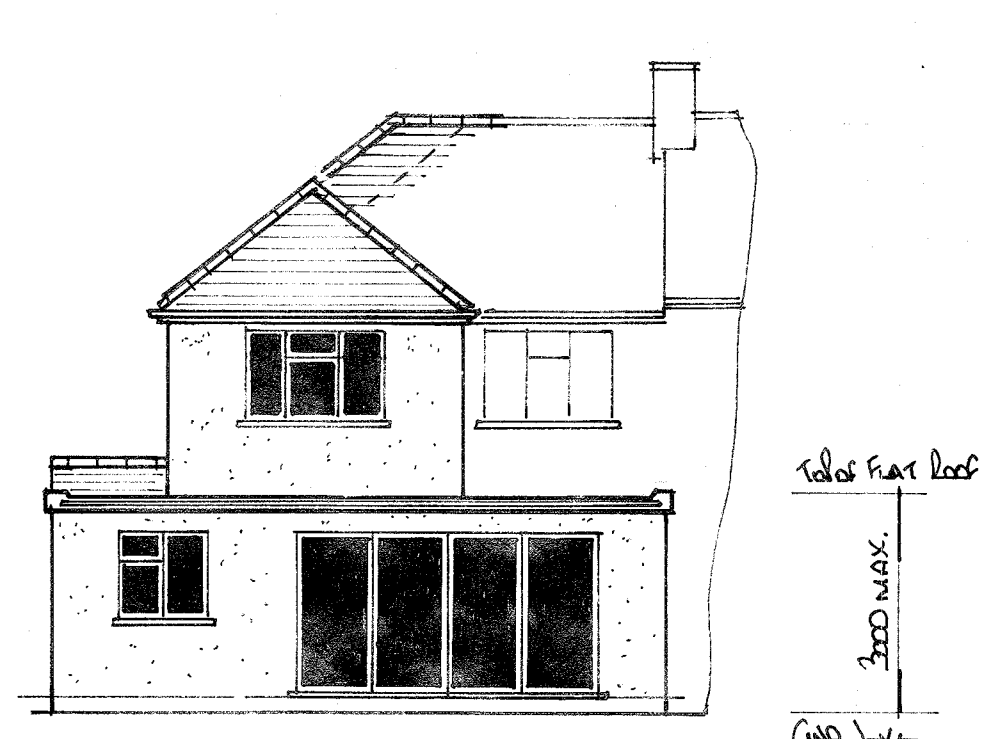

REAR ELEVATION

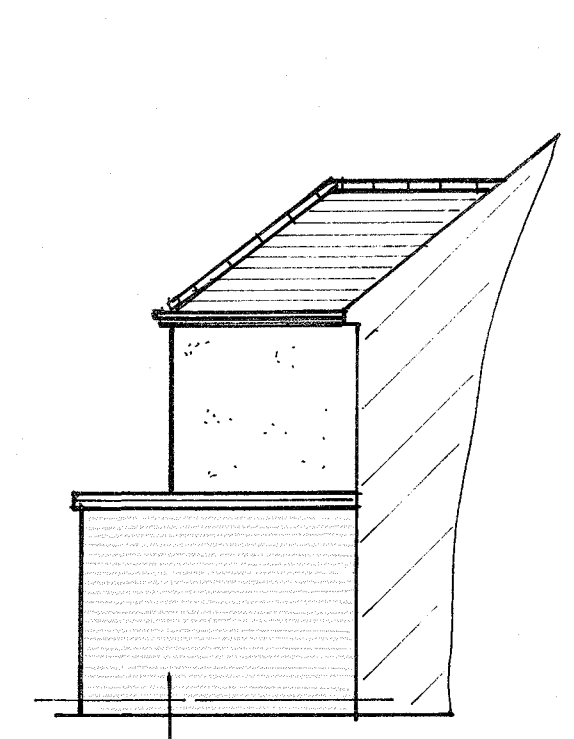

SIDE ELEVATION

Client
MR STEWART /MISS SUTHERLAND

Job Title
145 BEVERLEY ROAD
RUISLIP
MIDDX

Drawing Title
PROPOSED PART SINGLE /
PART TWO STOREY SIDE
AND REAR EXTENSION

Scale 1:50, 100, 500

Date 16/05/2021 Drawn by GEL

Drg No. 4510 /02 Rev.