

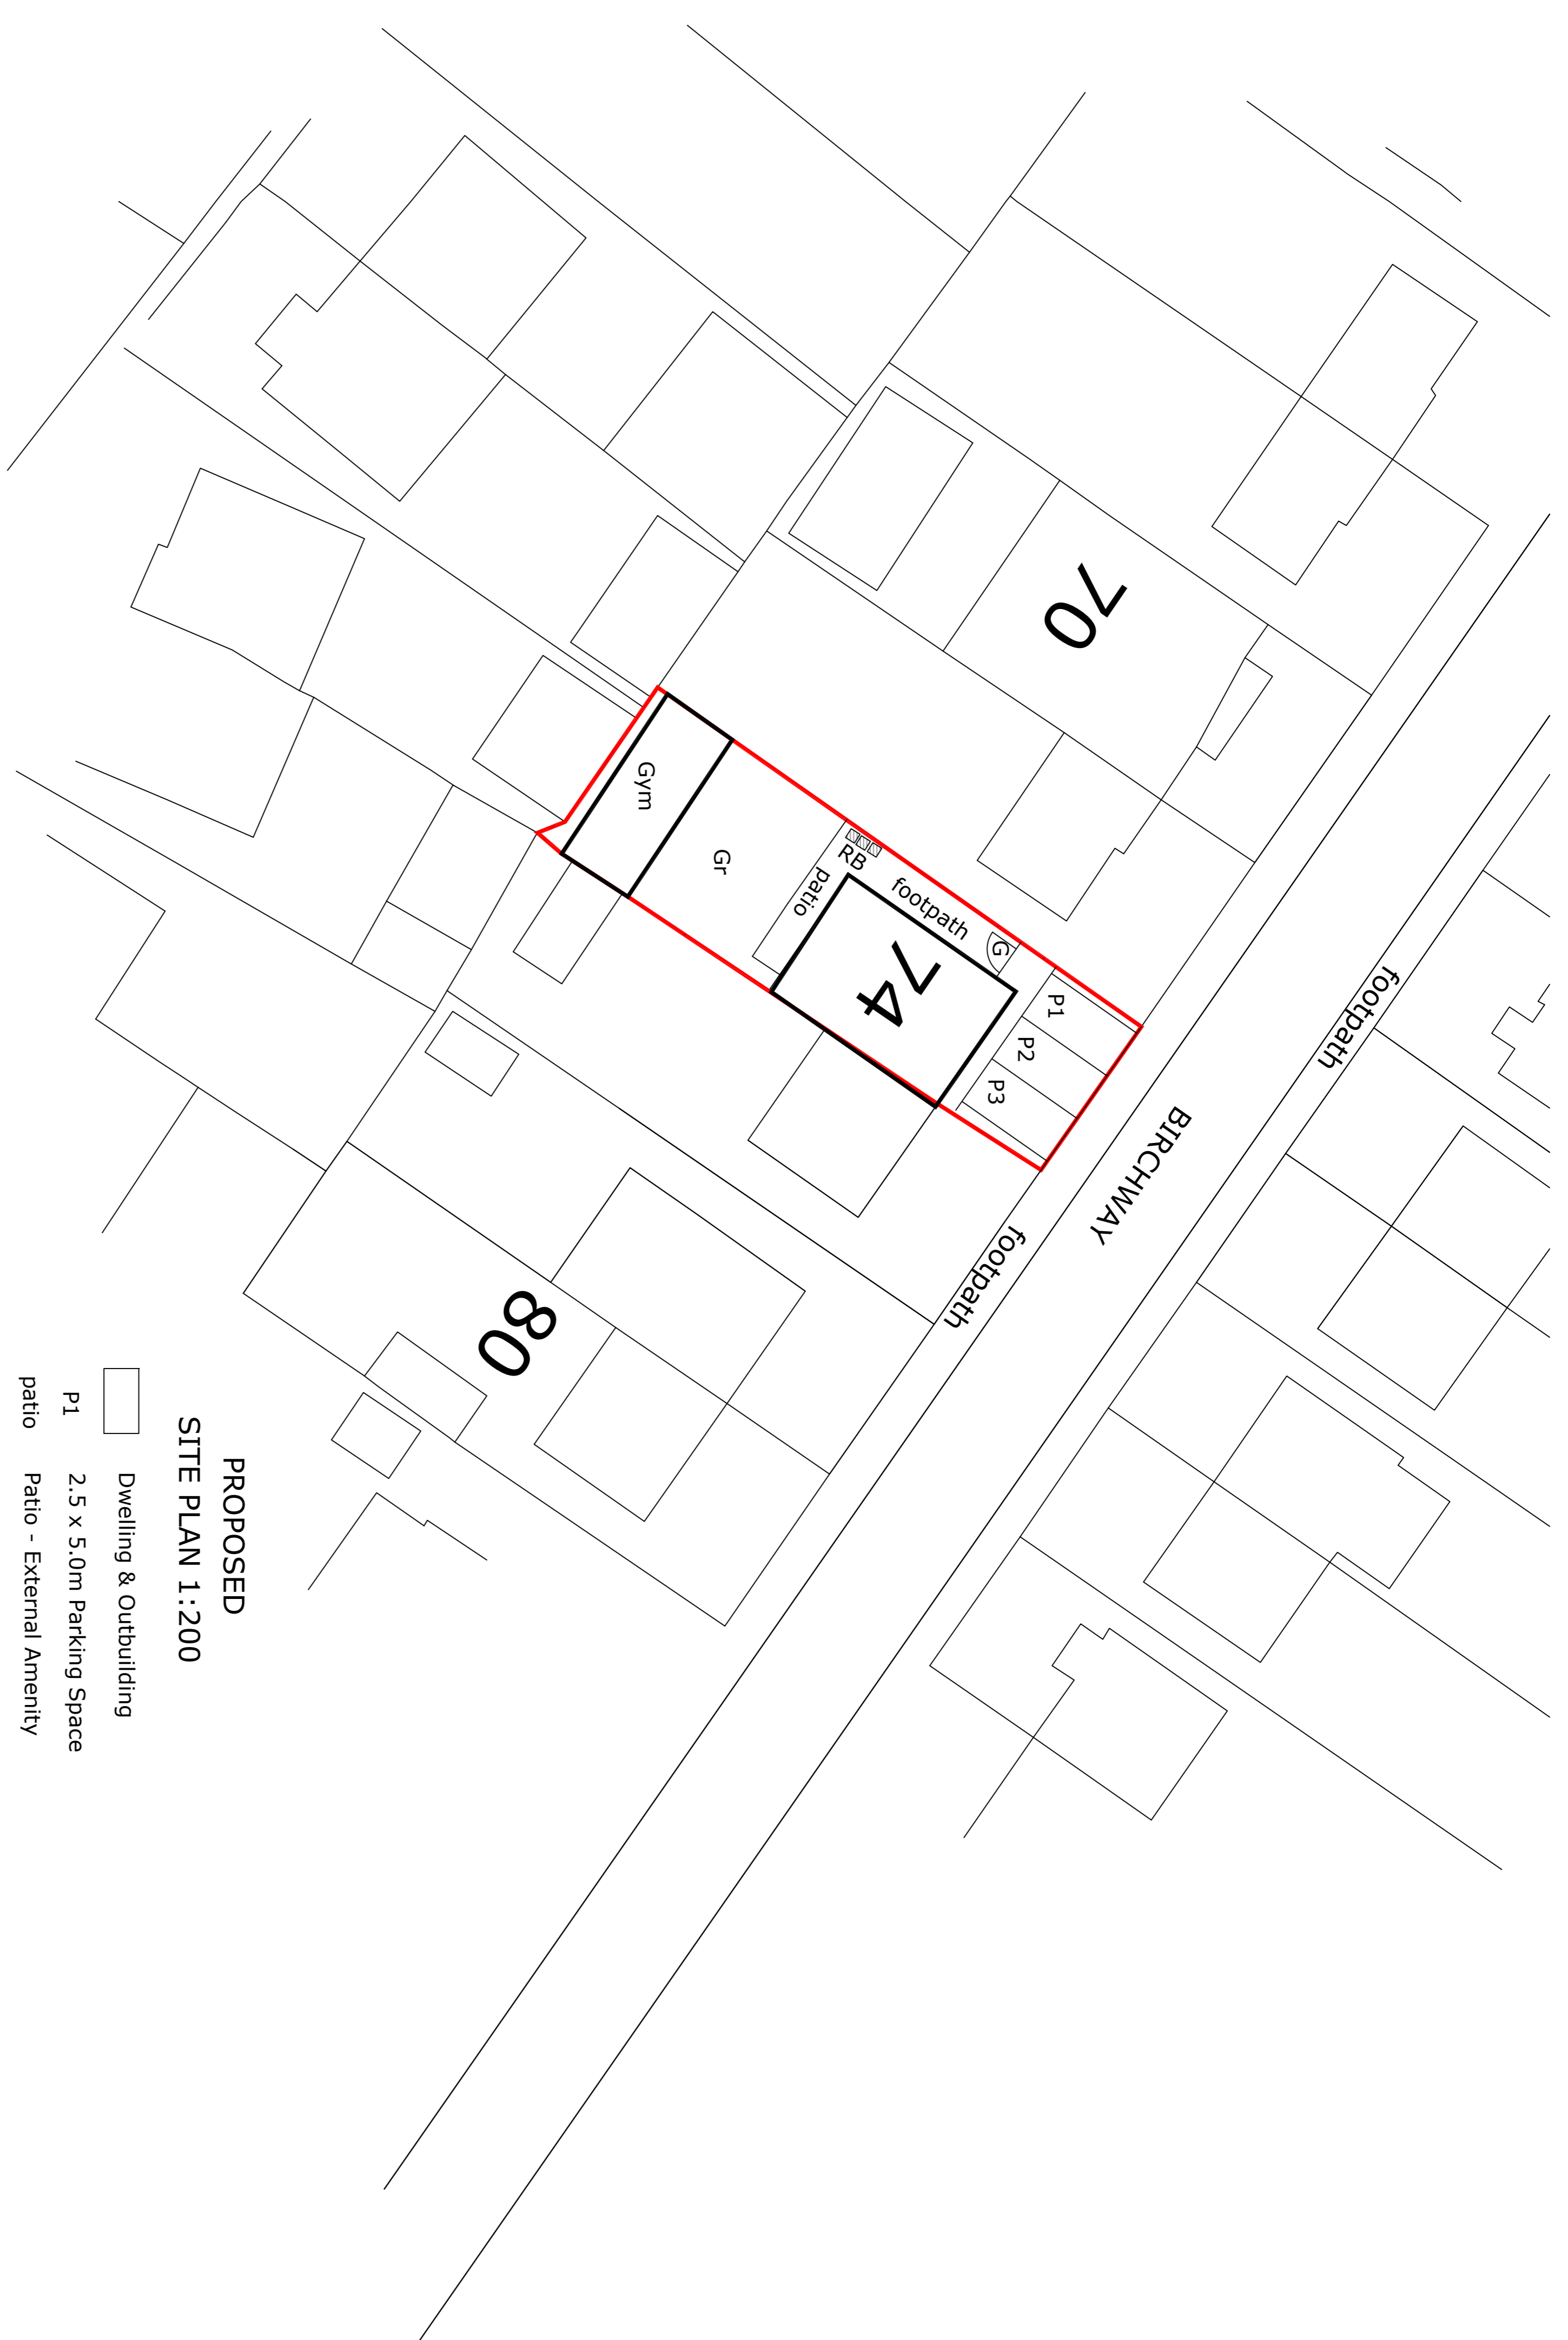
 



EXISTING
PROPOSED

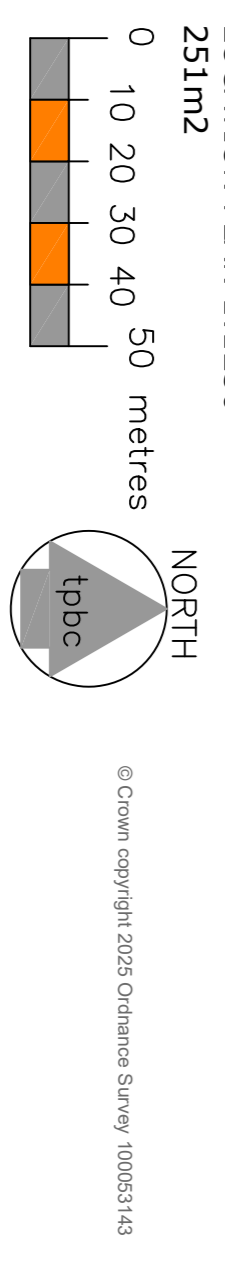

- PROPOSED**
SITE PLAN 1:200
-  Dwelling & Outbuilding
 - P1** 2.5 x 5.0m Parking Space
 - patio** Patio - External Amenity
 - G** Locked Secure Gate
 - C1** Locked Secure Cycle Shed
 - Gr** Grassed - External Amenity
 - RB** Refuse Bins/ Recycling

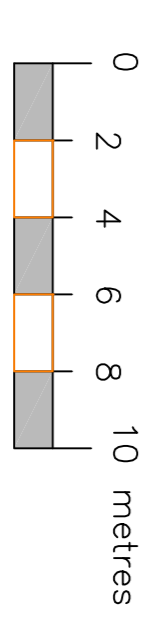

13 WEST DELPH
WHITTLESEY
PE7 1RG
01733 530757
WWW.TAYLORPLANNINGANDBUILDING.CO.UK

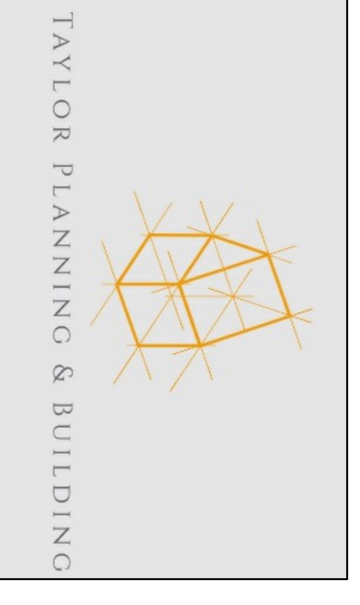

REVISIONS:

STATUS:

PLANNING

PROJECT:

74, BIRCHWOOD
HAYES
UB3 3PB

DRAWING TITLE :

SITE AND LOCATION PLANS

PROJECT NUMBER :

J25274
DRAWING REFERENCE :
PL02

DATE: 09-12-2025 SCALE: 1:1250/200/500 @ A1