




All dimensions to be checked on site. DO NOT SCALE FROM DRAWING.
Discrepancies ambiguities and/or omissions between this drawing and
information given elsewhere must be reported to the Architect immediately
before proceeding. THIS DRAWING IS COPYRIGHT.

Revision	Description	Date

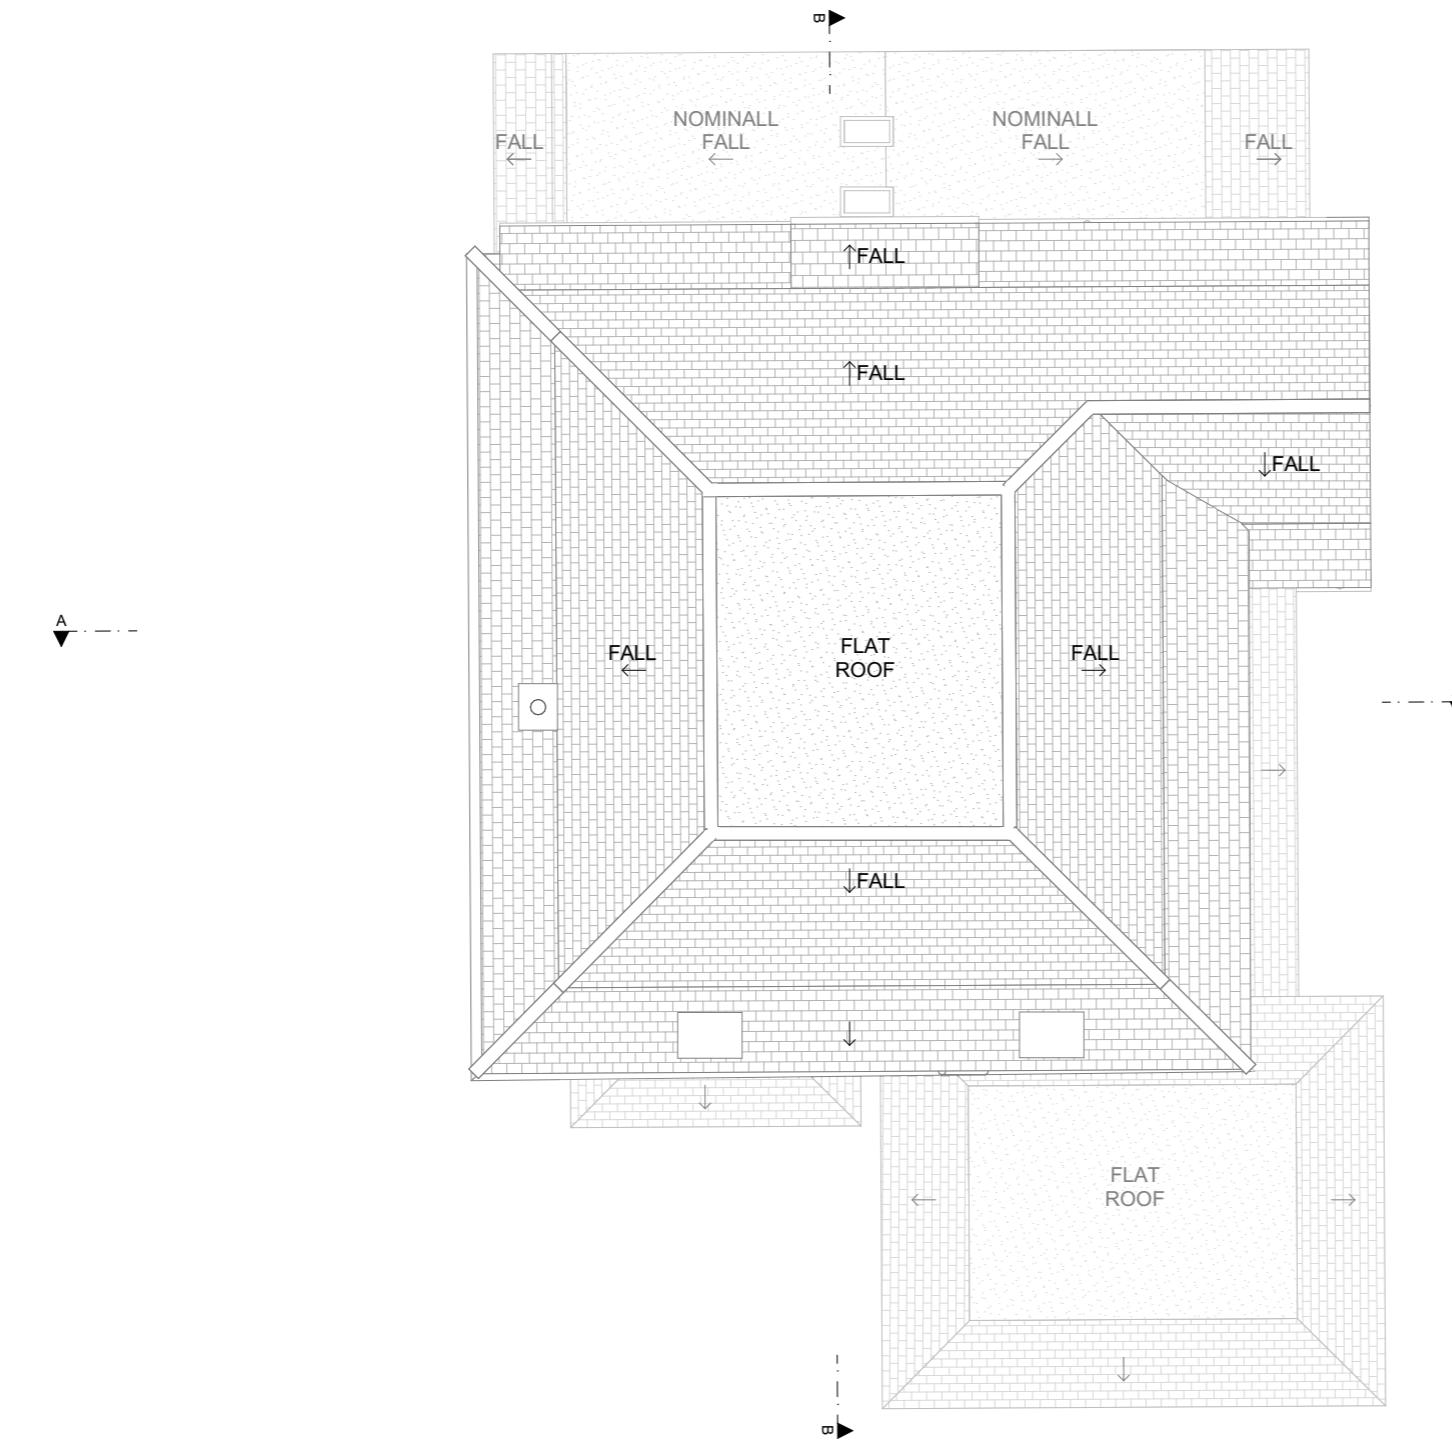

E (0) 04

Roof Plan as Existing

1:100

Scale:
1:100 @ A3

Date:
September/2022

Drawing Status:
Planning


Project Title:
37 St Martins Approach,
Ruislip HA4 7QH

Rev:

Drawn By:
MS

Drawing Number:
E (0) 04

Drawing Title:
Roof Plan as Existing

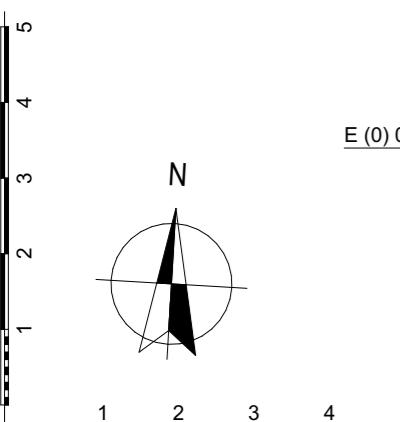

GK Architects Limited | London Office
Niddry Lodge | 51 Holland Street | London W8 7JB
T: 0203 280 3630 E: office@gkarchitects.co.uk

GK Architects Limited | Durham Office
Clavering House | Clavering Place | Newcastle upon Tyne NE1 3NG
T: 0191 666 0196 E: office@gkarchitects.co.uk
RIBA Chartered Practice
www.gkarchitects.co.uk

GK
Architects