


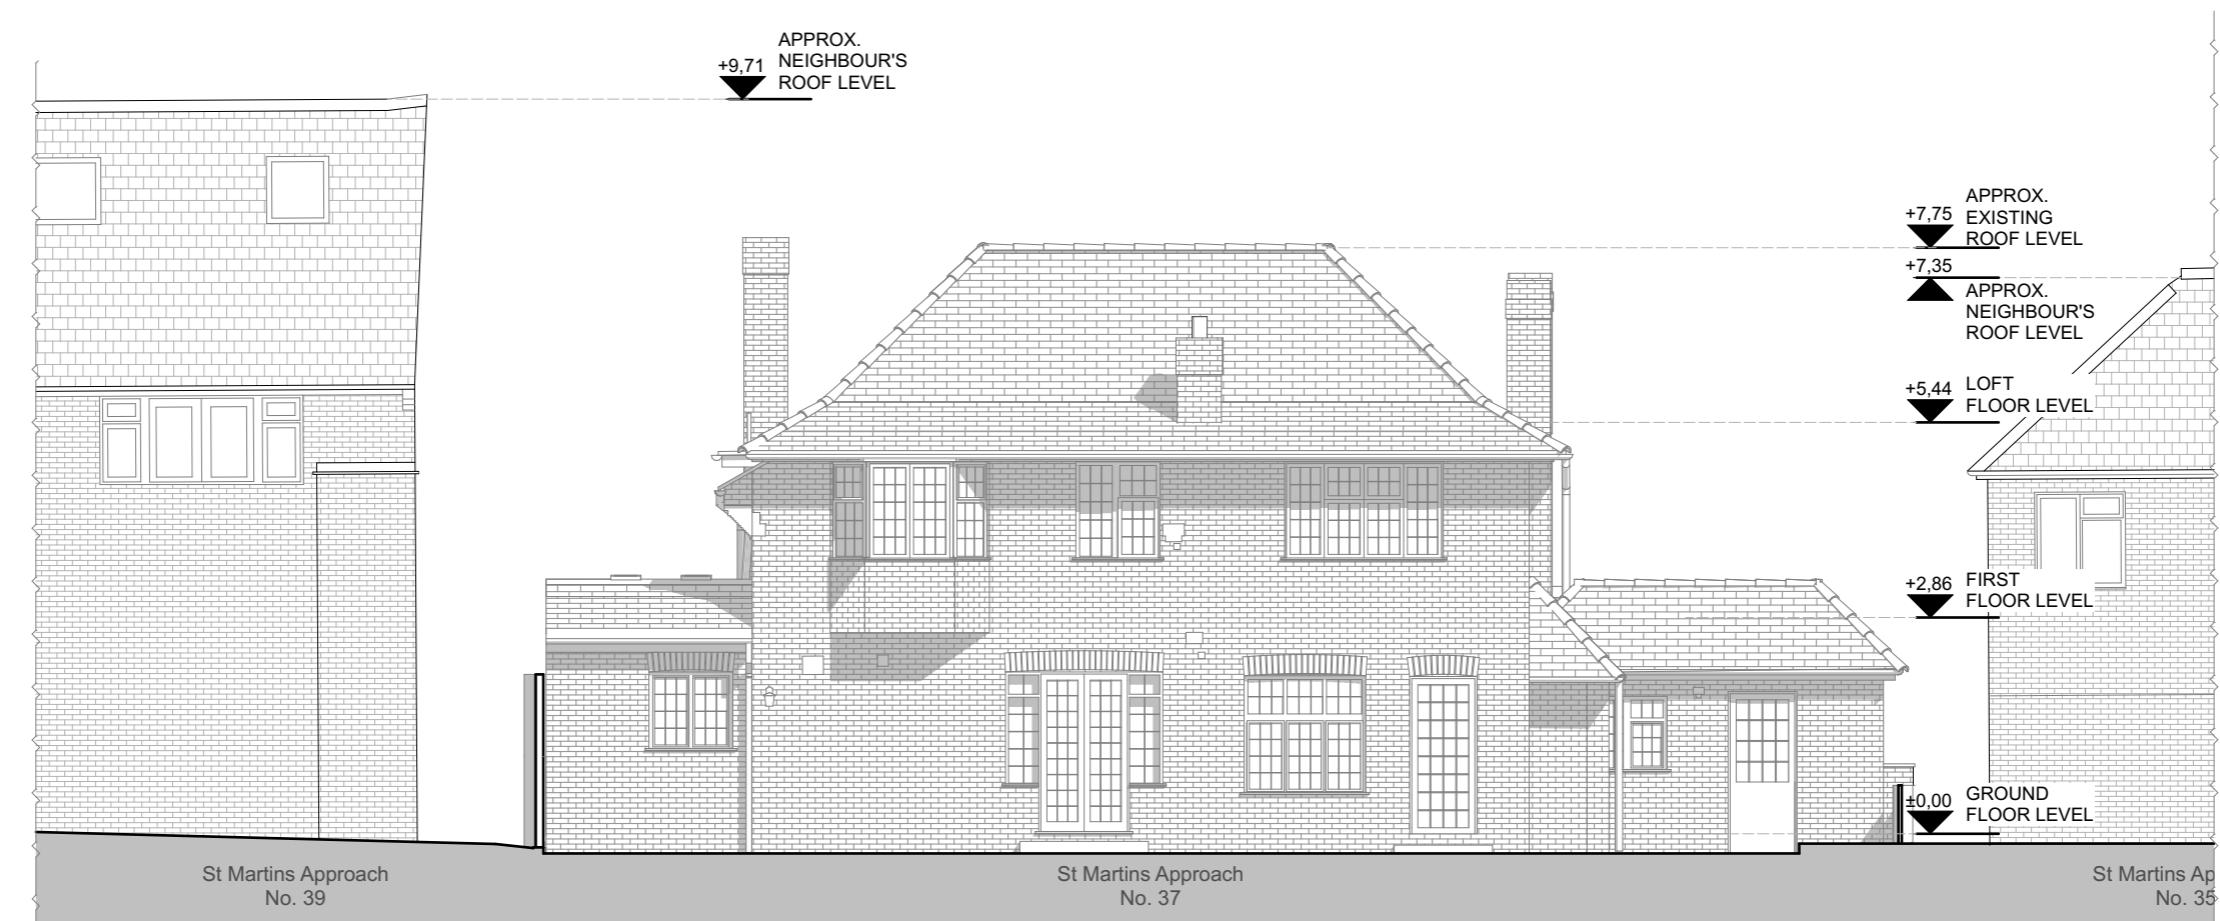

All dimensions to be checked on site. DO NOT SCALE FROM DRAWING.
Discrepancies ambiguities and/or omissions between this drawing and
information given elsewhere must be reported to the Architect immediately
before proceeding. THIS DRAWING IS COPYRIGHT.


Revision	Description	Date



E (0) 21

Cross Section A-A as Existing

1:100

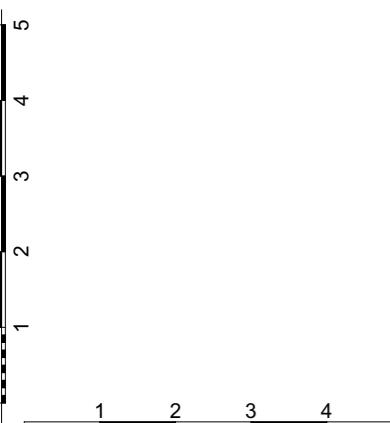

Scale: 1:100 @ A3 Date: September/2022 Drawing Status: Planning
Project Title: 37 St Martins Approach, Ruislip HA4 7QH
Rev: MS Drawn By: Drawing Number: E (0) 21 Drawing Title: Rear Elevation as Existing

GK Architects Limited | London Office
Niddry Lodge | 51 Holland Street | London W8 7JB
T: 0203 280 3630 E: office@gkarchitects.co.uk
GK Architects Limited | Durham Office
Clavering House | Clavering Place | Newcastle upon Tyne NE1 3NG
T: 0191 666 0196 E: office@gkarchitects.co.uk
RIBA Chartered Practice
www.gkarchitects.co.uk

GK
Architects