





All dimensions to be checked on site. DO NOT SCALE FROM DRAWING.
Discrepancies ambiguities and/or omissions between this drawing and
information given elsewhere must be reported to the Architect immediately
before proceeding. THIS DRAWING IS COPYRIGHT.

Revision	Description	Date

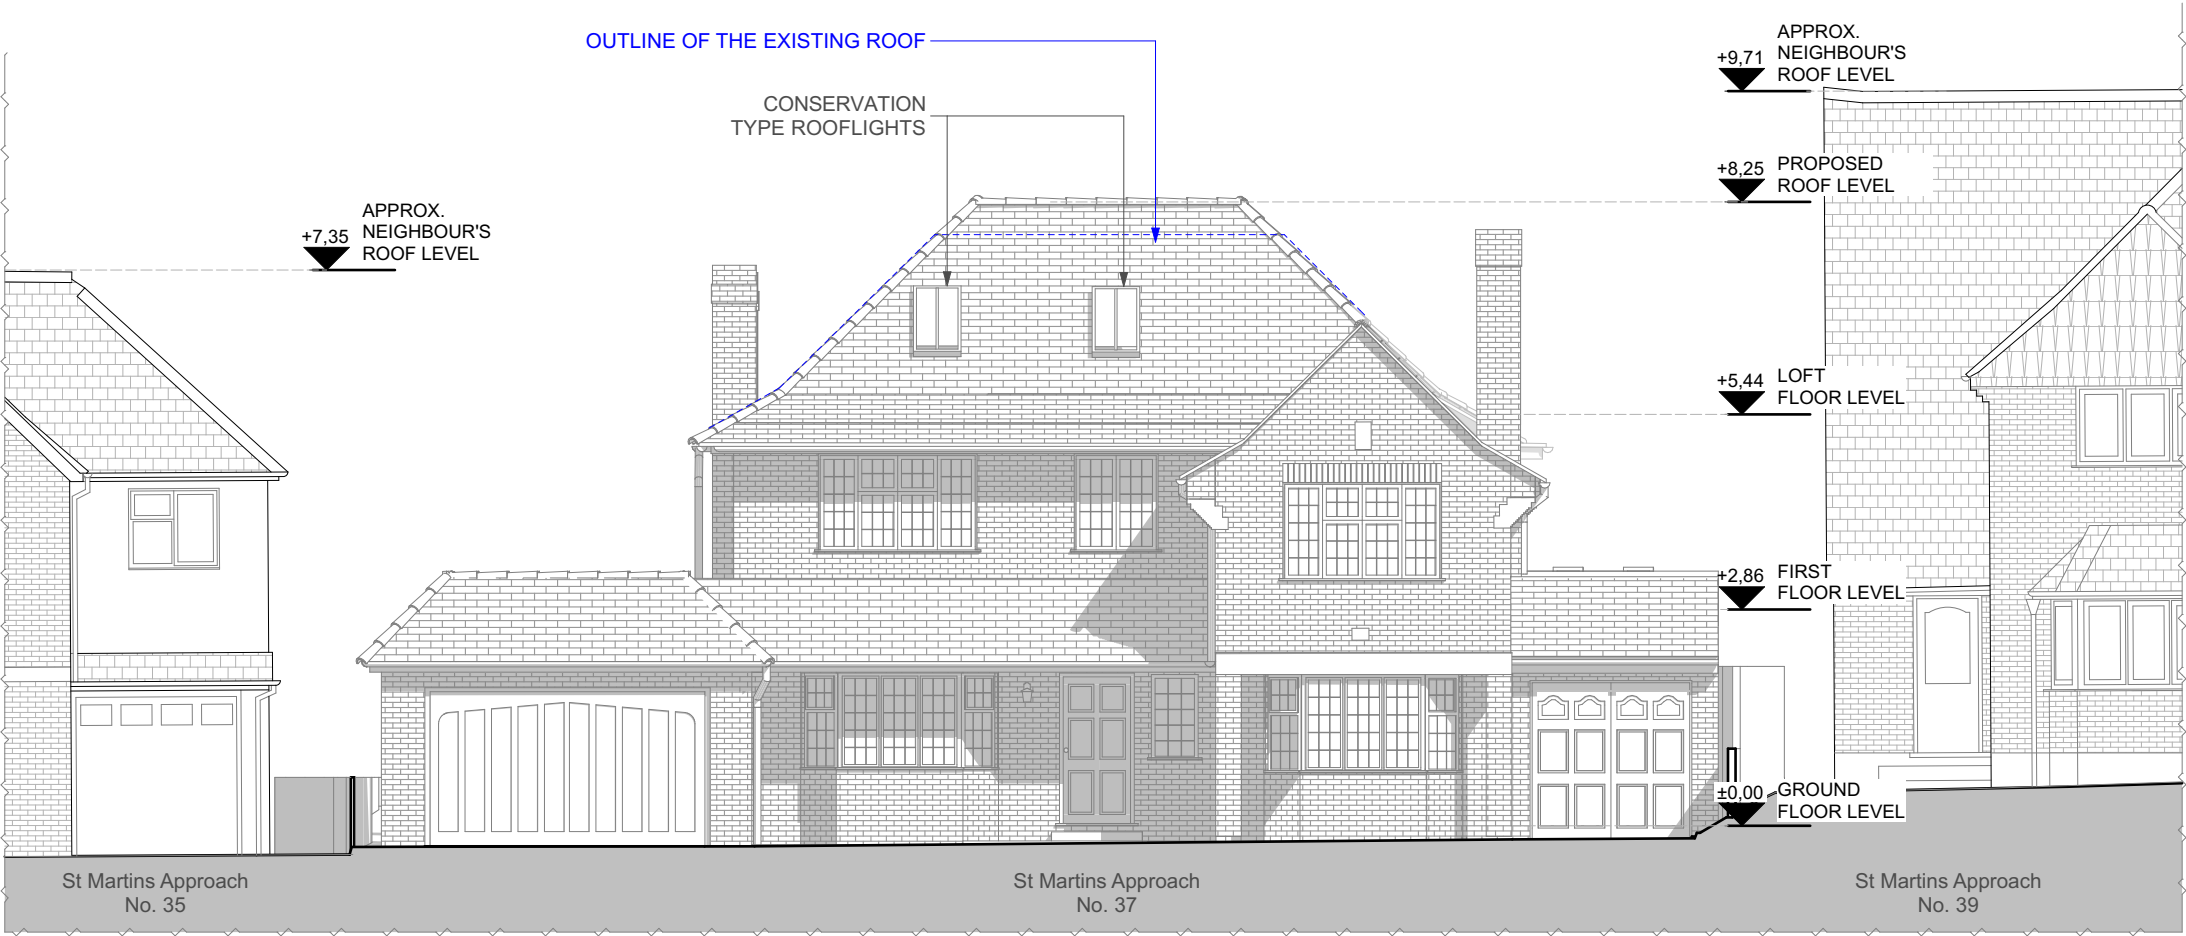

GA (0) 20 Front Elevation as Proposed 1:100

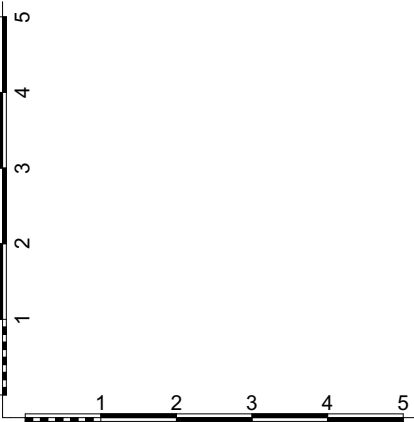

Scale:	Date:	Drawing Status:	Project Title:
1:100 @ A3	September/2022	Planning	37 St Martins Approach, Ruislip HA4 7QH
Rev:	Drawn By:	Drawing Number:	Drawing Title:
	MS	GA (0) 20	Front Elevation as Proposed

GK Architects Limited | London Office
Nidry Lodge | 51 Holland Street | London W8 7JB
T: 0203 280 3630 E: office@gkarchitects.co.uk

GK Architects Limited | Durham Office
Clavering House | Clavering Place | Newcastle upon Tyne NE1 3NG
T: 0191 666 0196 E: office@gkarchitects.co.uk

RIBA Chartered Practice www.gkarchitects.co.uk

