




All dimensions to be checked on site. DO NOT SCALE FROM DRAWING.  
Discrepancies ambiguities and/or omissions between this drawing and  
information given elsewhere must be reported to the Architect immediately  
before proceeding. THIS DRAWING IS COPYRIGHT.


Revision	Description	Date

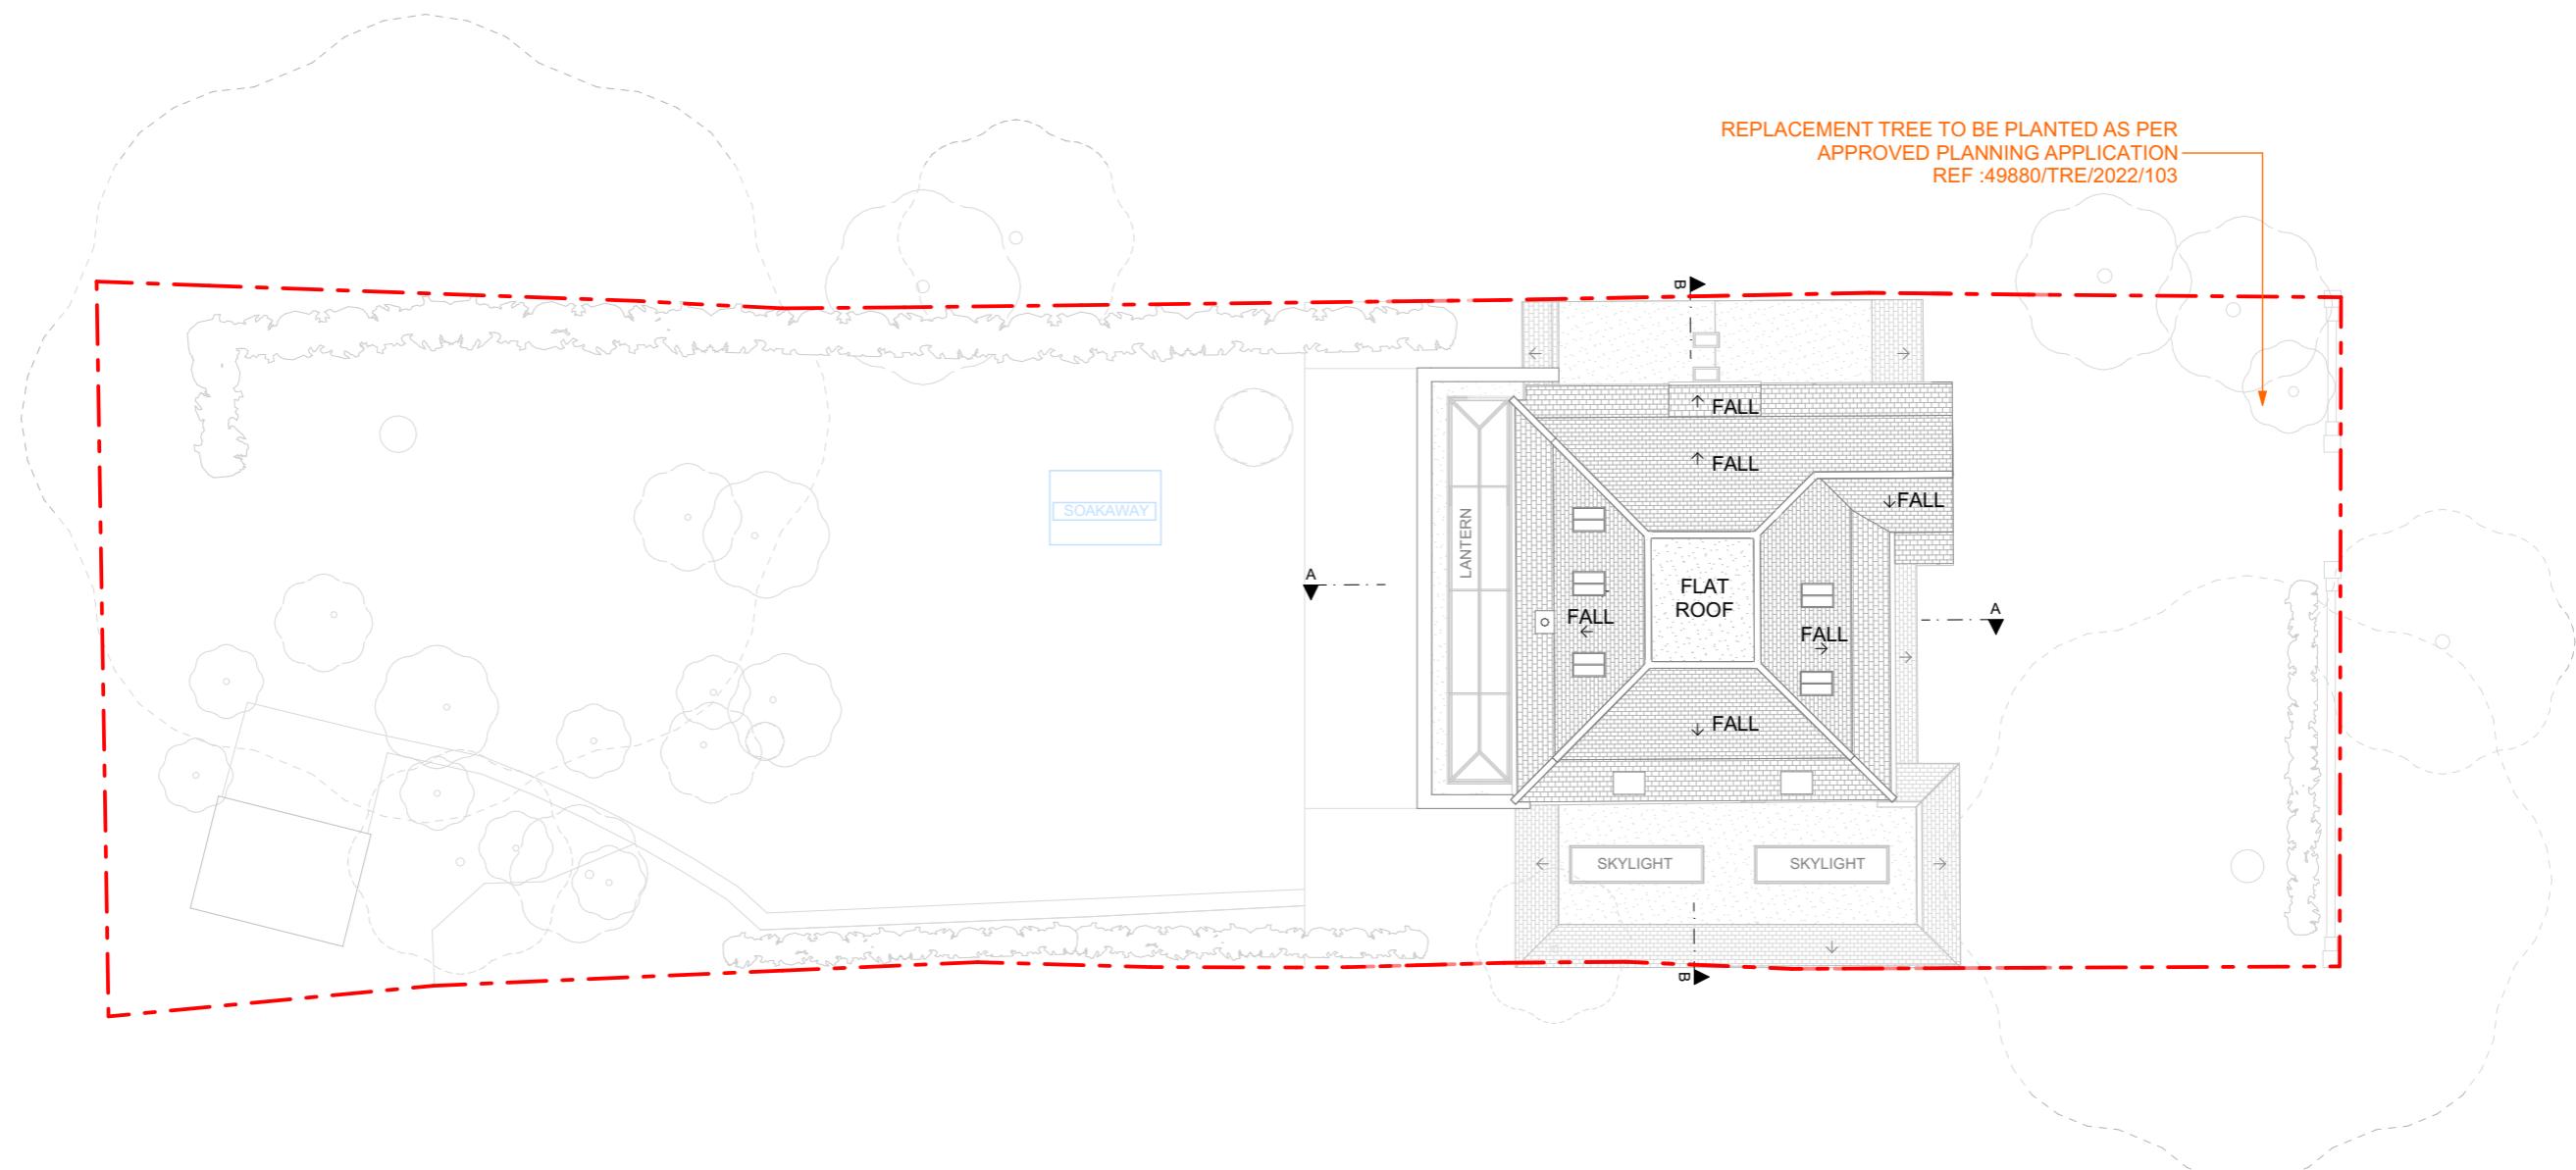

GA (0) 09

Site Plan as Proposed

1:200

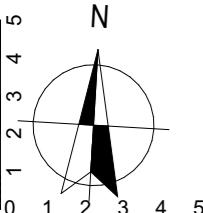

Scale: 1:200 @ A3 Date: December/2022 Drawing Status: Planning  
Project Title: 37 St Martins Approach, Ruislip HA4 7QH  
Rev: MS Drawn By: Drawing Number: GA (0) 09 Drawing Title: Site Plan as Proposed

GK Architects Limited | London Office  
Niddry Lodge | 51 Holland Street | London W8 7JB  
T: 0203 280 3630 E: office@gkarchitects.co.uk  
GK Architects Limited | Durham Office  
Clavering House | Clavering Place | Newcastle upon Tyne NE1 3NG  
T: 0191 666 0196 E: office@gkarchitects.co.uk  
RIBA Chartered Practice  
www.gkarchitects.co.uk

**GK**  
Architects