




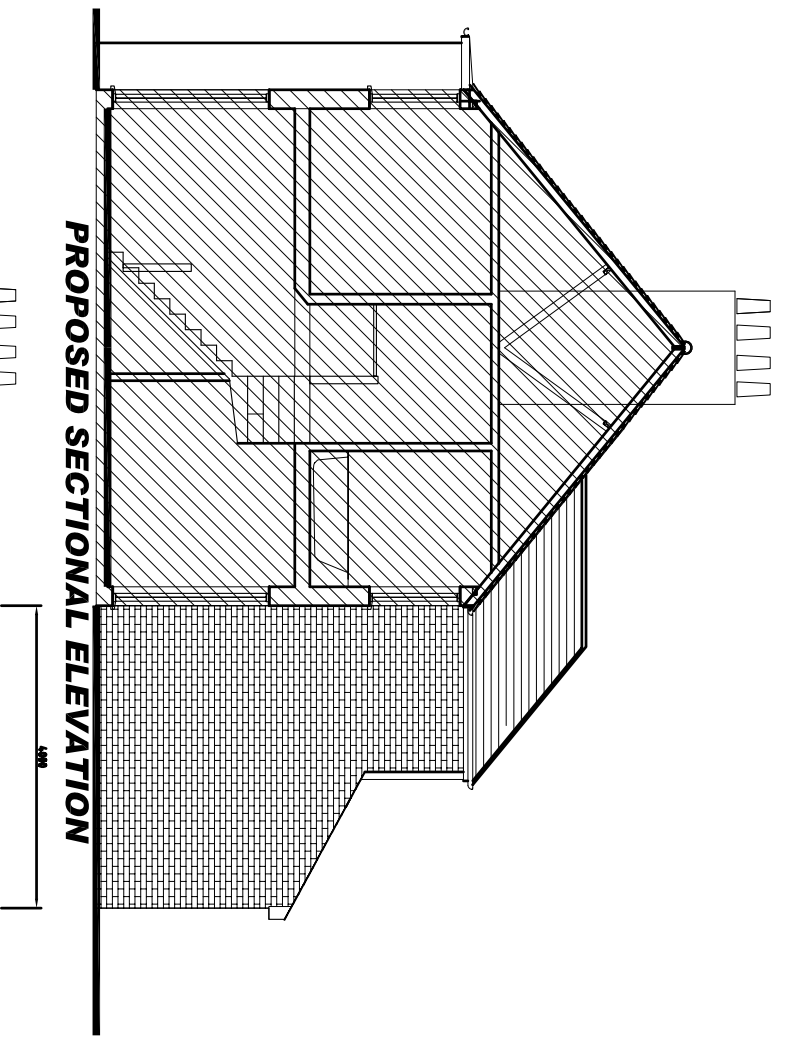


PROPOSED SECTIONAL ELEVATION

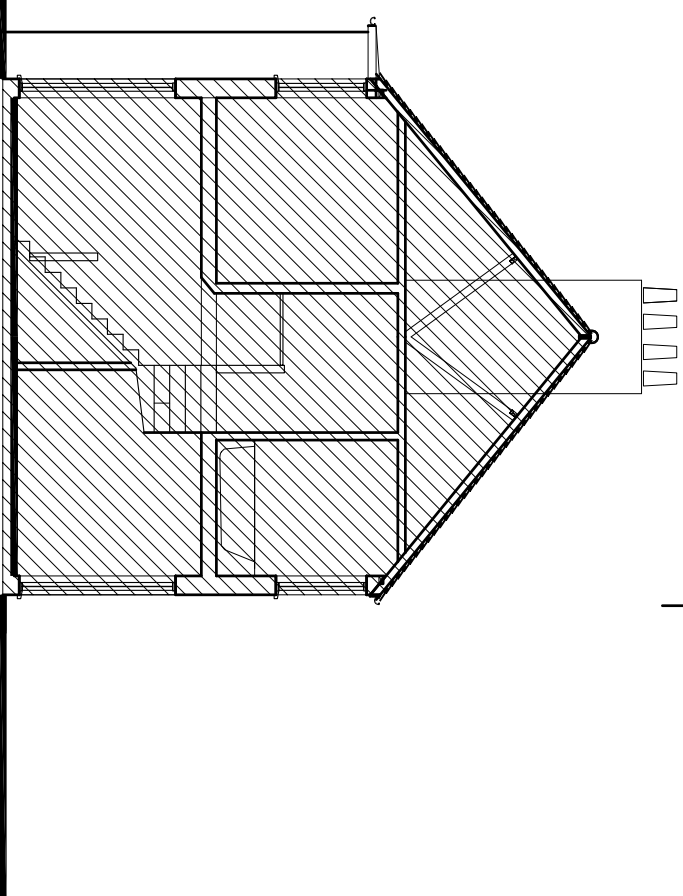


EXISTING SECTIONAL ELEVATION

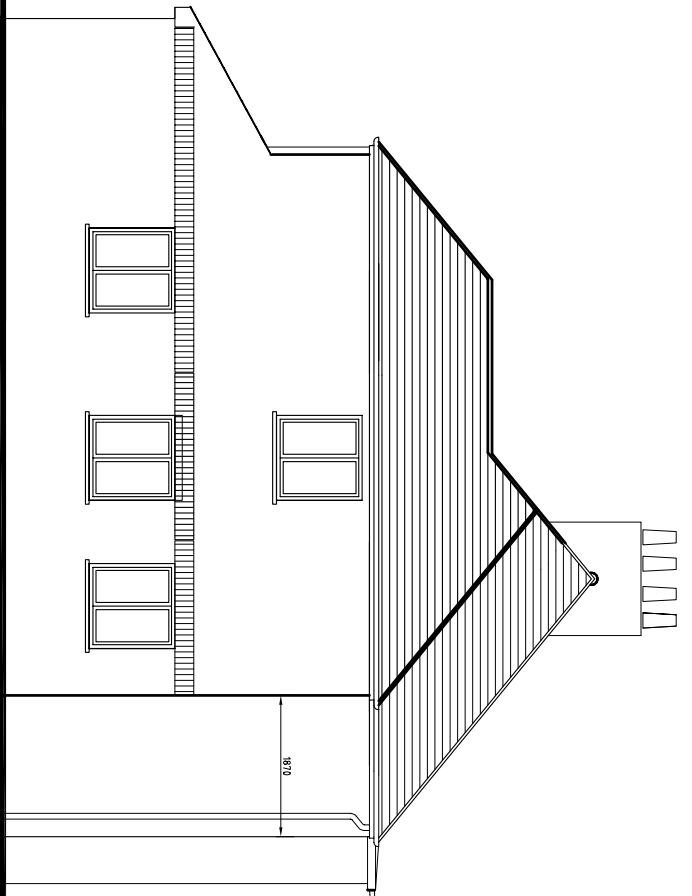


PROPOSED SIDE ELEVATION

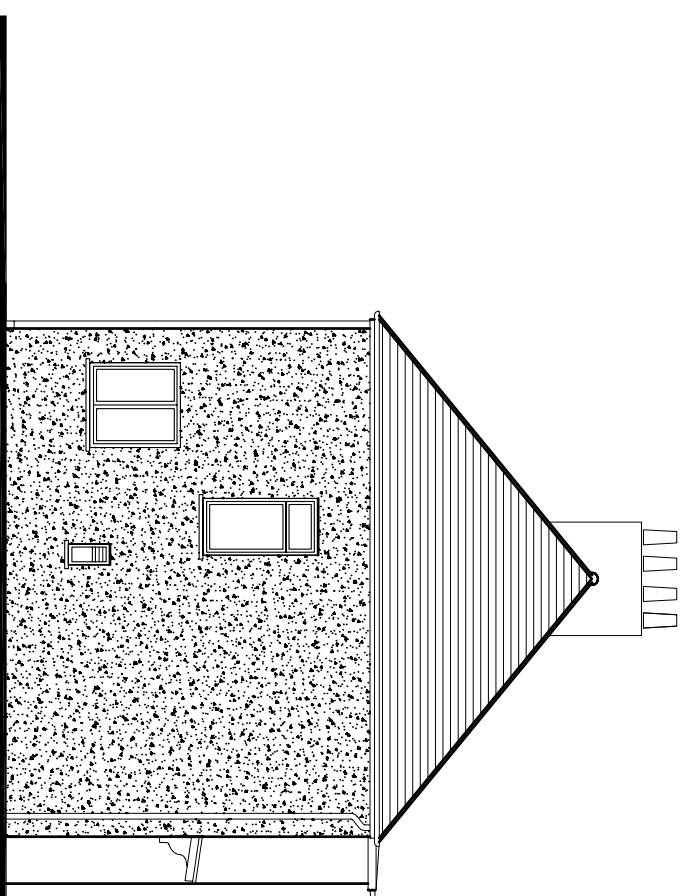


EXISTING SIDE ELEVATION

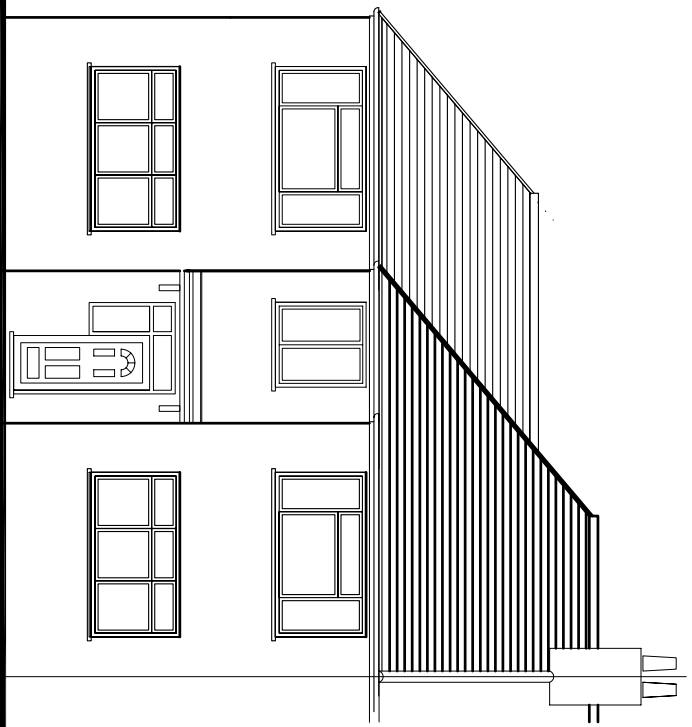


PROPOSED FRONT ELEVATION

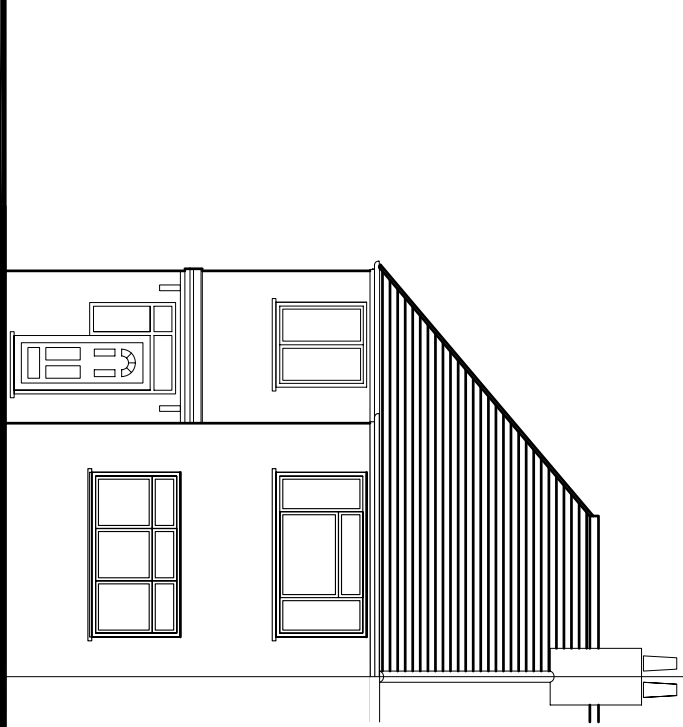


EXISTING FRONT ELEVATION

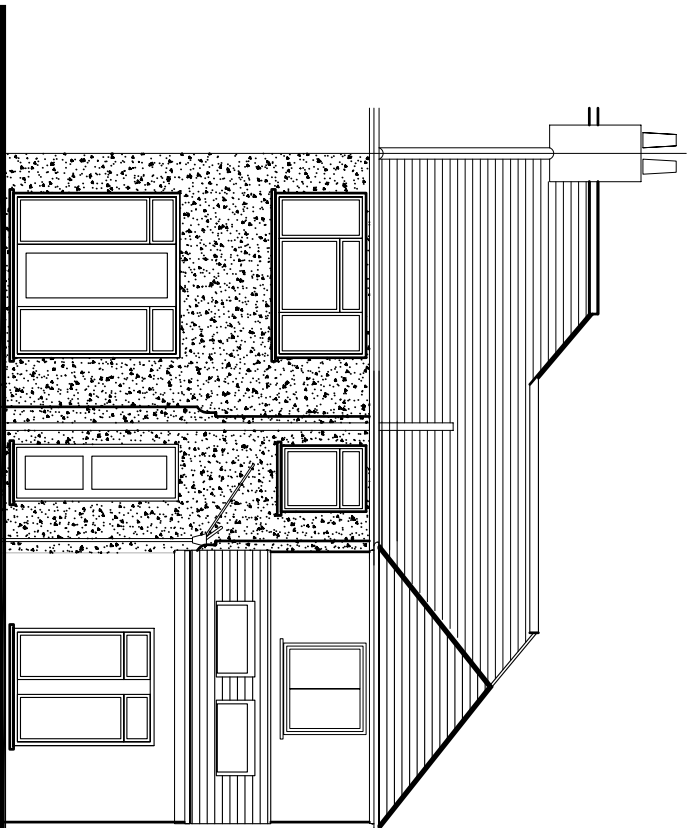


PROPOSED REAR ELEVATION

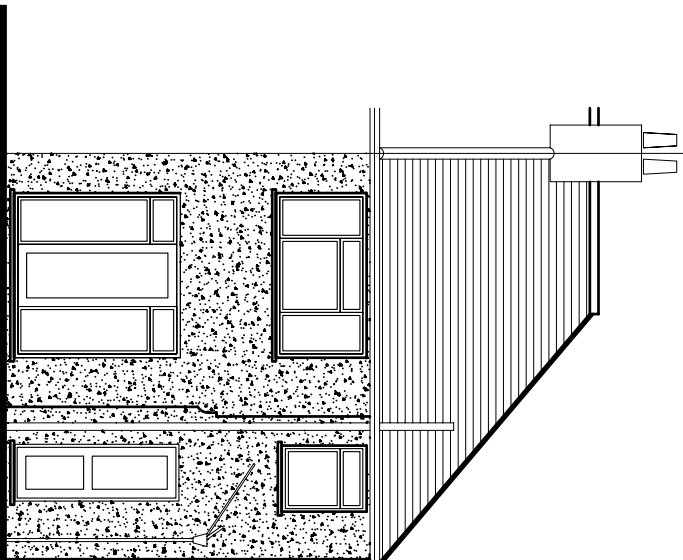


EXISTING REAR ELEVATION

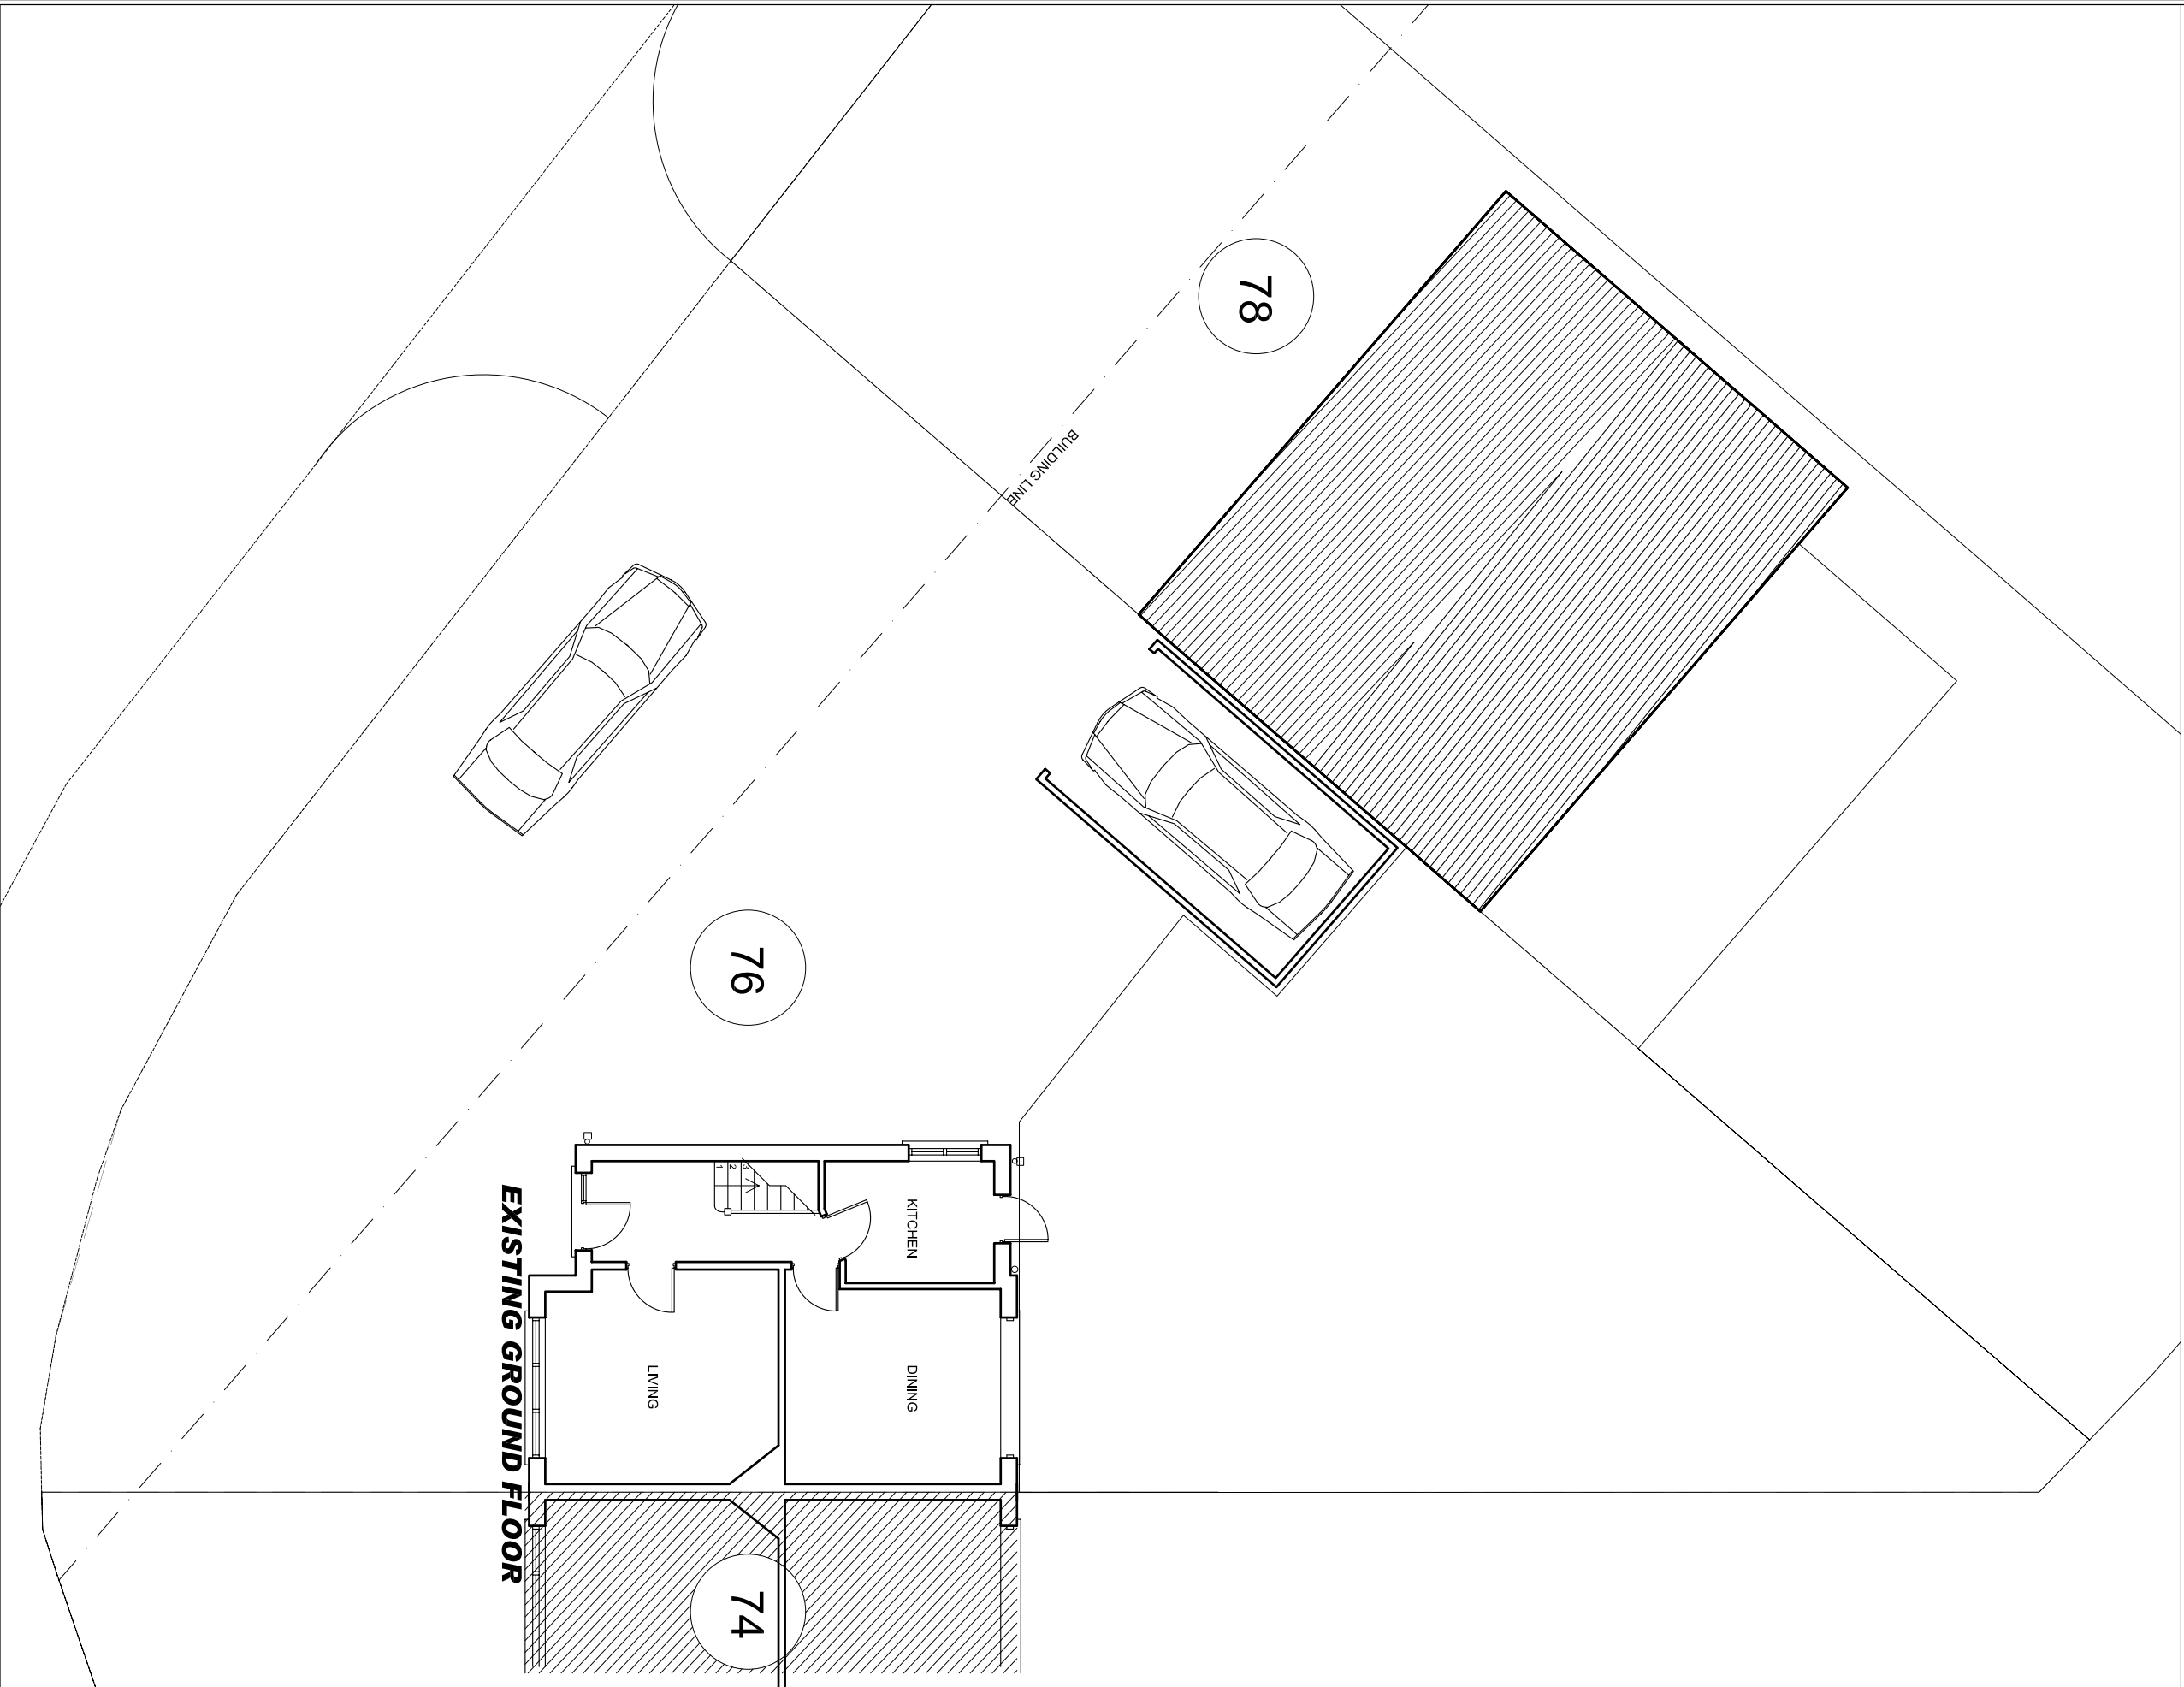


EXISTING GROUND FLOOR

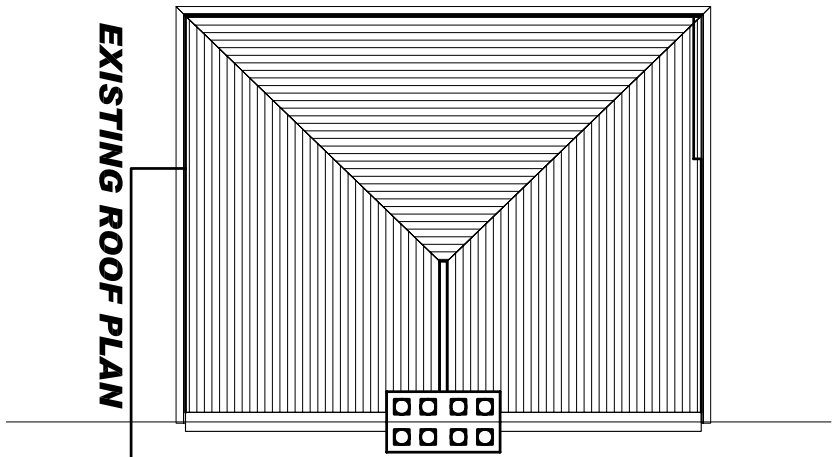


EXISTING ROOF PLAN

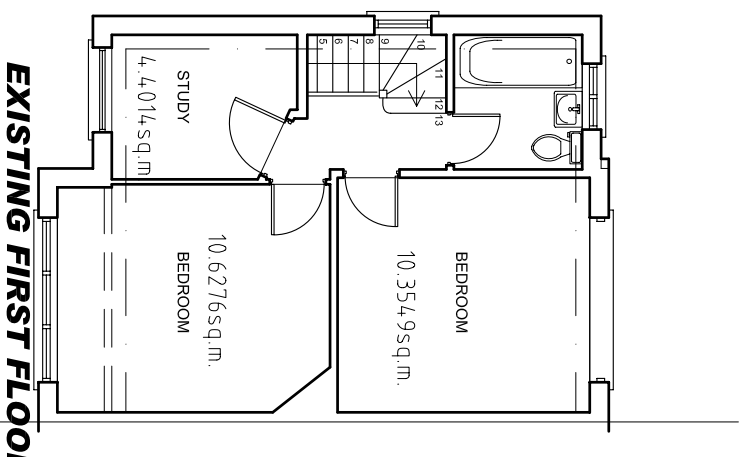


EXISTING FIRST FLOOR

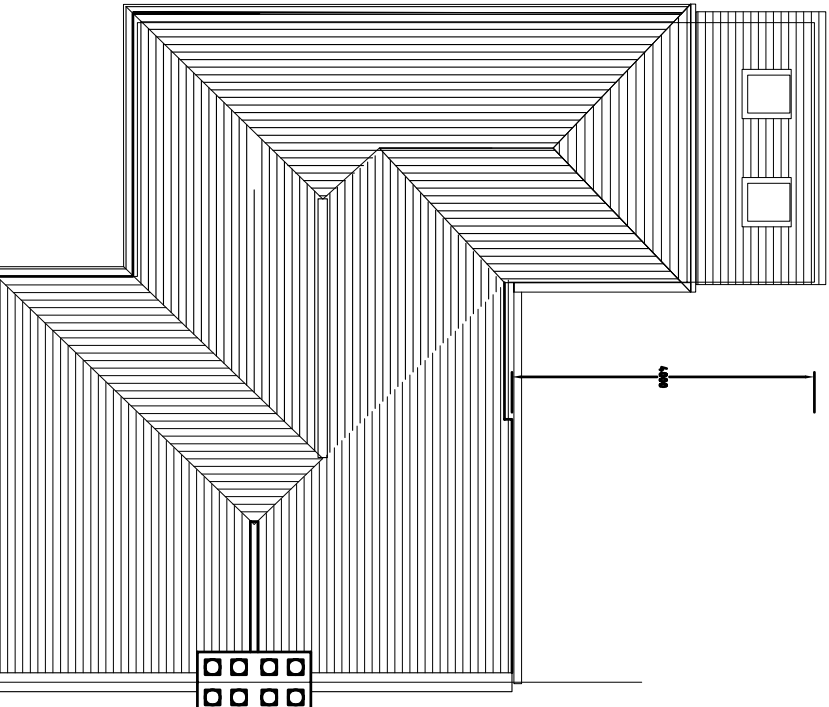

PROPOSED ROOF PLAN

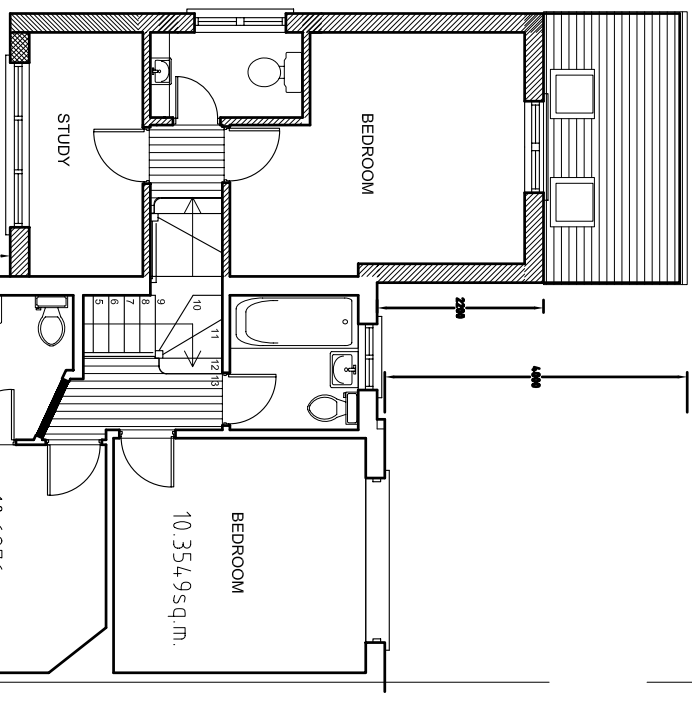

PROPOSED FIRST FLOOR

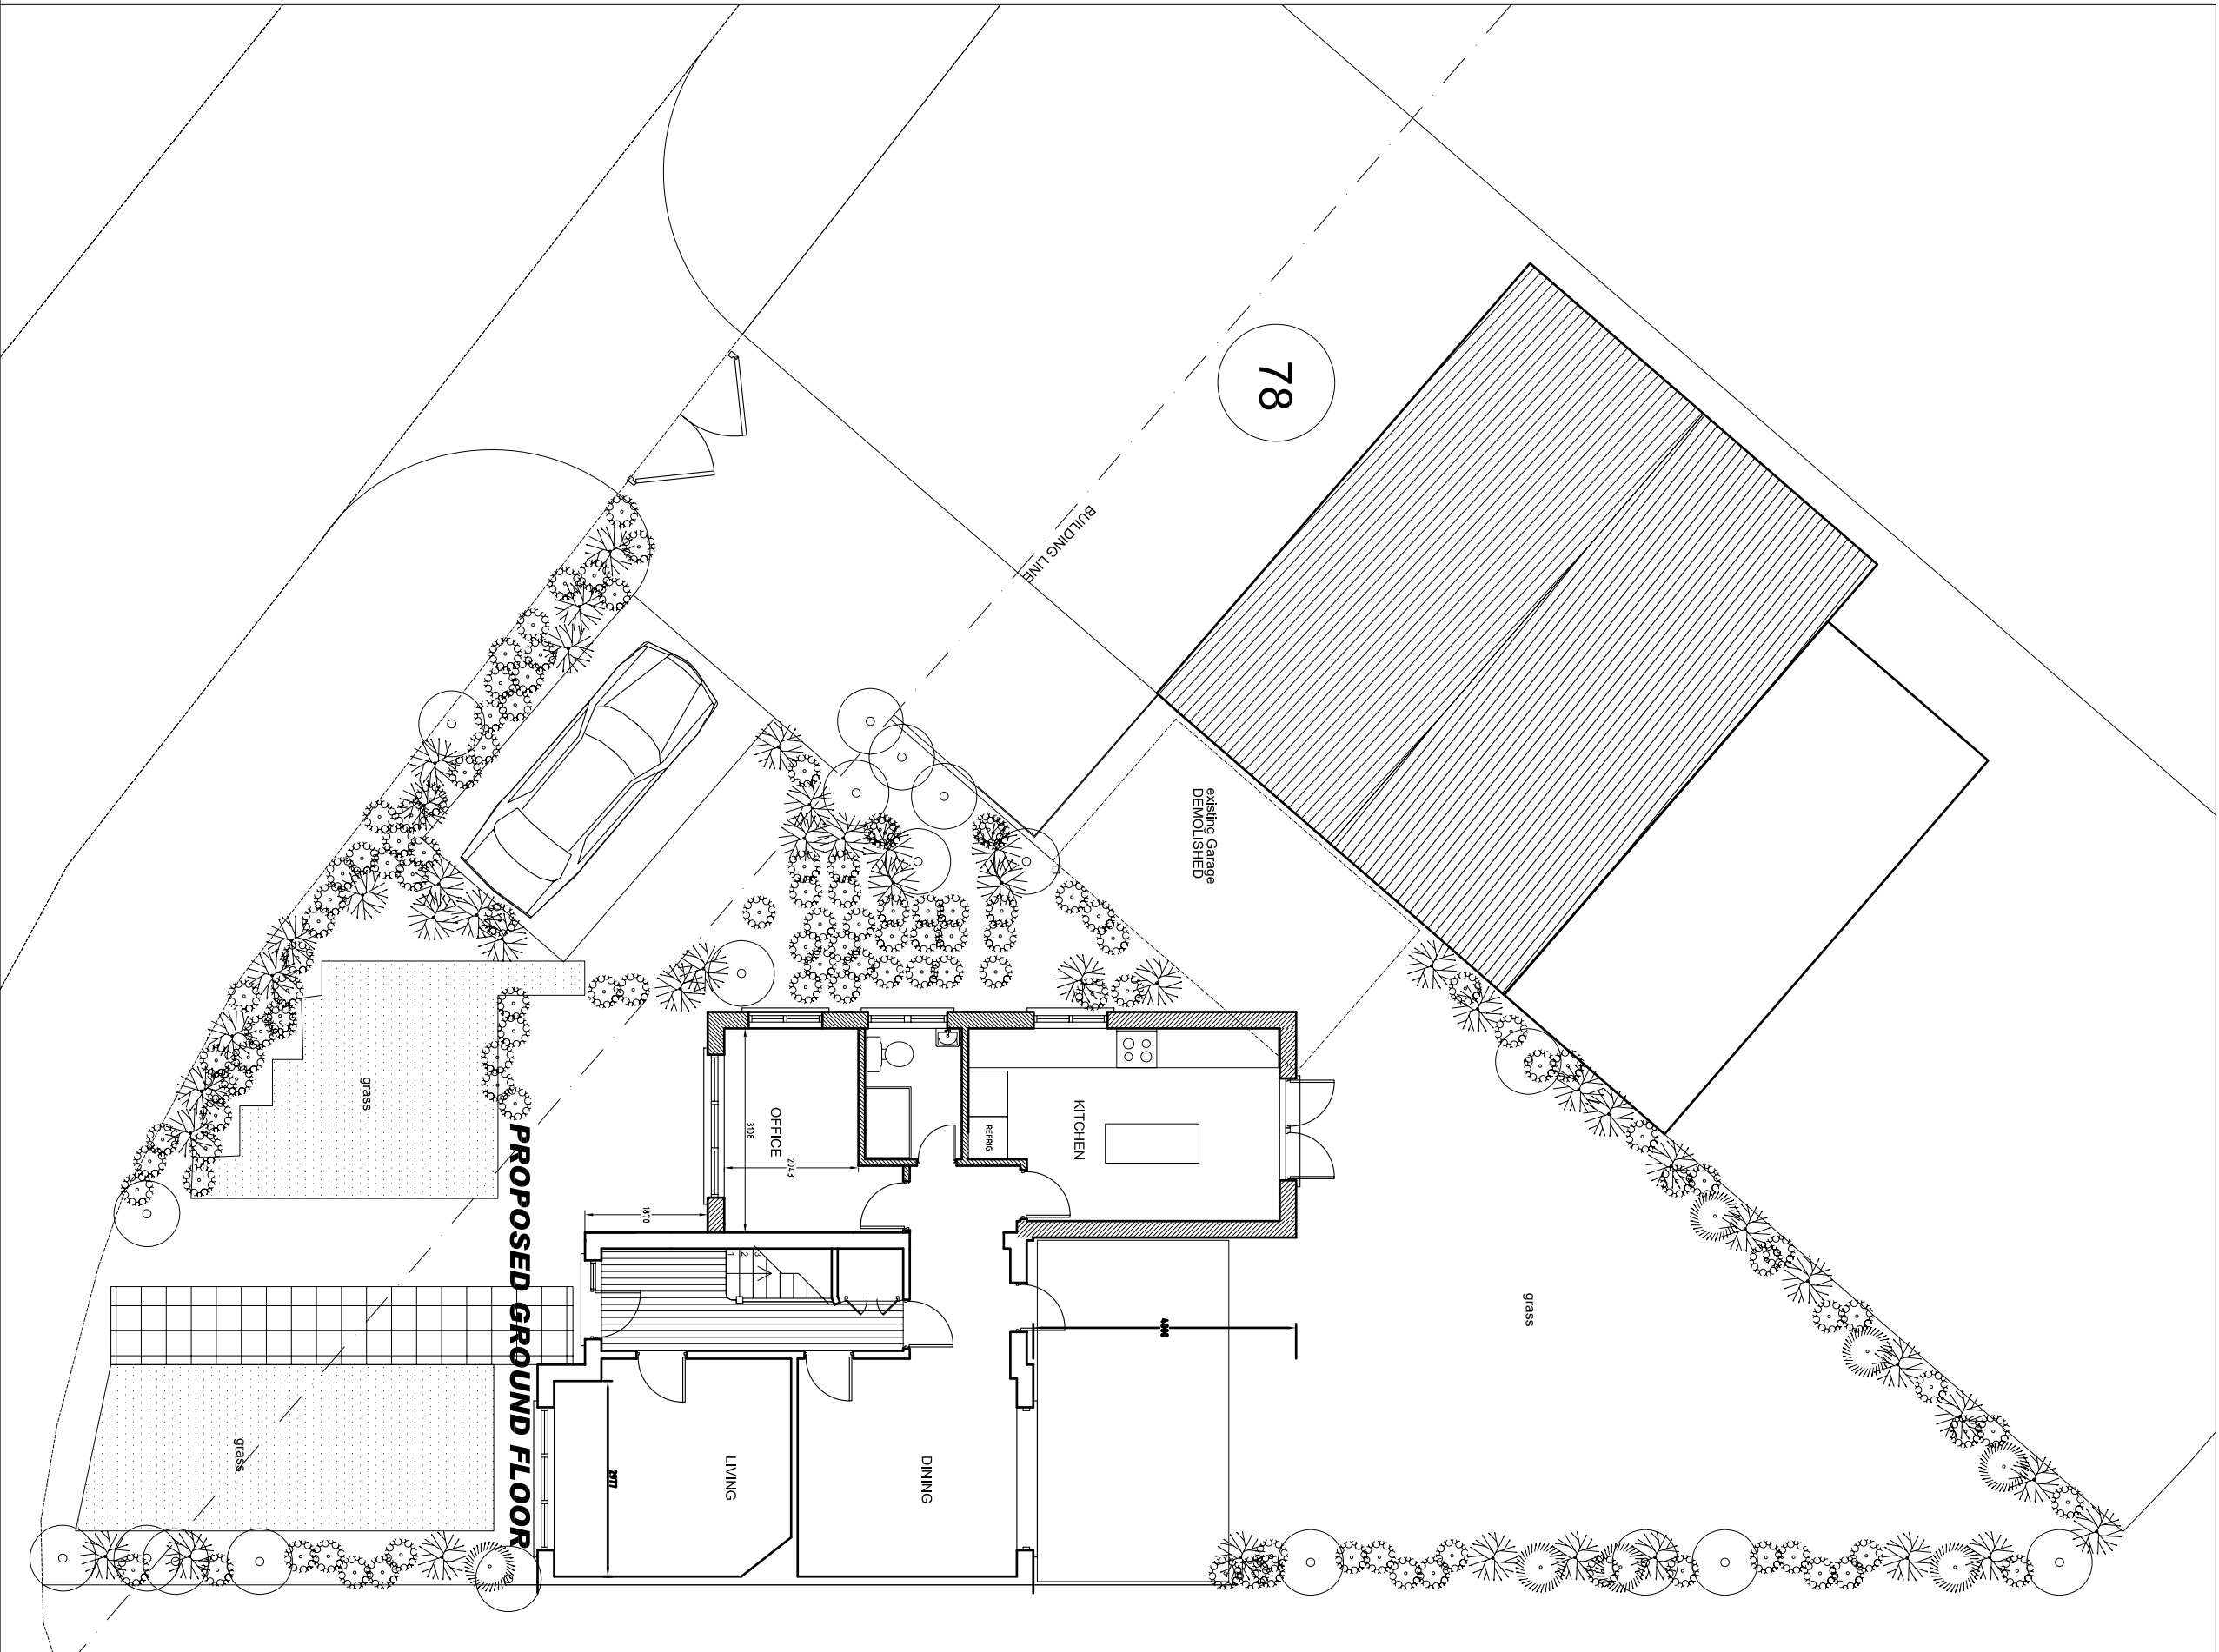

PROPOSED GROUND FLOOR

CLIENT:

MR SUTHAN
76 MONMOUTH ROAD
HAYS, MIDDLESEX
UB3 4JF

PROJECT ADDRESS

76 MONMOUTH ROAD
HAYS, MIDDLESEX
UB3 4JF

NOTES

The general contractor is responsible for the verification of all dimensions on site and shall inform the Contract Administrator of any discrepancies.
Do not scale from this drawing. Use figured dimensions only. The purpose of this drawing is for planning application.
THIS DOCUMENT/DRAWING IS THE COPYRIGHT OF SURVEY DESIGN (HARROW) LTD., UNLESS FORMALLY ASSIGNED IN WRITING.

SCALE 1:100

1:1250

DRAWN BY
D.S.W

CHECKED BY

TITLE
**TWO STOREY SIDE &
REAR EXTENSION**

REV NO :

A. GROUND EXTENSION WINDOW AMENDED TO MATCH ELEVATION
B. FIRST FLOOR FROM SET BACK (2896C) DISCLOSED
C. FIRST FLOOR FROM SET BACK
D. SET BACK OF 1.87M
E. SET BACK OF 1.87M

DATE :

02/OCT/2017
22/MAY/2018
21/MAY/2018
JULY 20

DRAWING NAME AS EXISTING & AS PROPOSED
PLANS, ELEVATIONS, & SECTIONS, DETAILS

DWG No: 076/MON/011

ISSUE: PLANNING

REV NO : 0

DATE: 15/SEP/2017

SURVEY DESIGN (HARROW) LTD
ARCHITECTURAL SERVICES

93 ELM DRIVE
MIDDLESEX HA2 7BY
TEL: 0208 861 1996
FAX: 0208 868 9990
survey.design@btworld.com

