

PART REAR ELEVATION



SIDE ELEVATION




PART FRONT ELEVATION



SCALE BAR ~ 1:100

~ NOTES ~


ALL WORK TO BE TO CLIENT & LOCAL AUTHORITY APPROVAL.
ALL RELEVANT BS's & CP's TO BE COMPLIED WITH.
ANY DISTURBANCE TO BE MADE GOOD TO MATCH EXISTING.
ARCHITRAVES, CORNICES, DOORS & SKIRTINGS TO MATCH.
SERVICES TO BE ALTERED & EXTENDED AS NECESSARY.

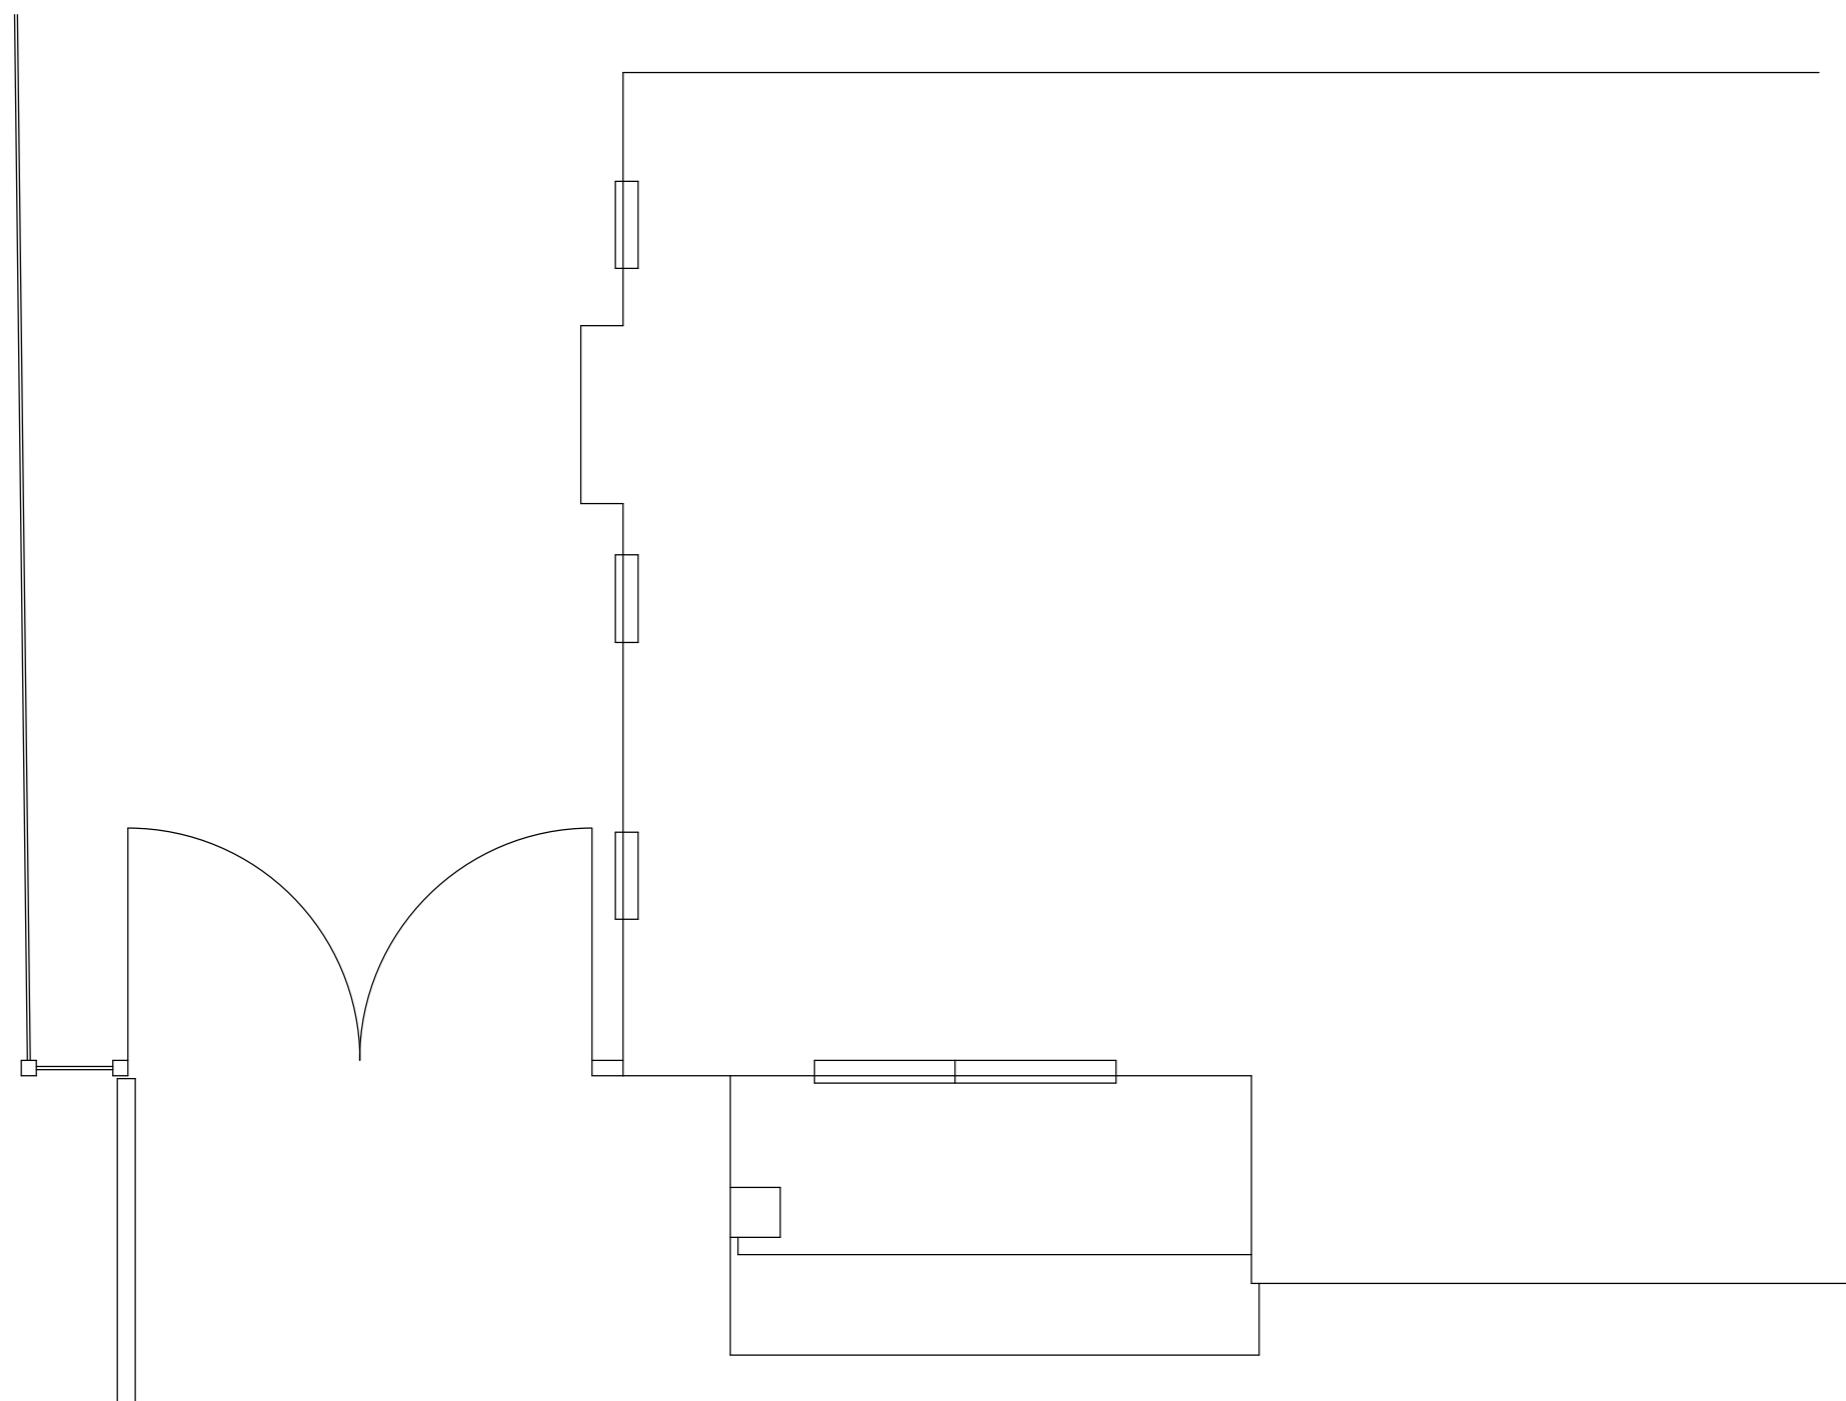

GROUND FLOOR PLAN



SCALE BAR ~ 1:50

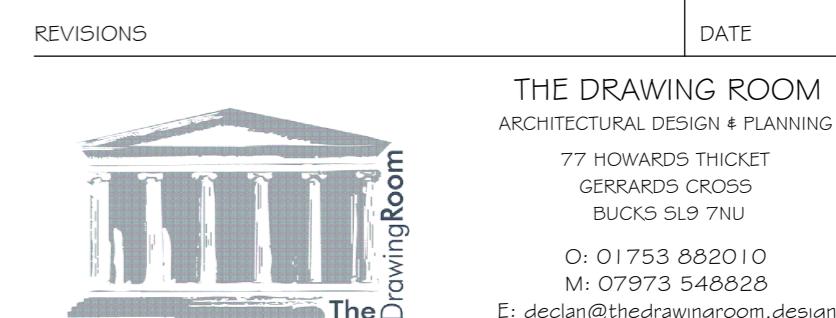

TITLE

Existing Plan

ADDRESS

60 Copse Wood Way
Northwood HA6 2UA

CLIENT Mr. R. Grewal

SCALE 1:50 & 1:100 DATE August 2024
@ A2

DRAWING No. 240803-01 REV.