

FRONT ELEVATION


SIDE ELEVATION FACING No. 62

REAR ELEVATION

SIDE ELEVATION FACING No. 58



SCALE BAR ~ 1:100

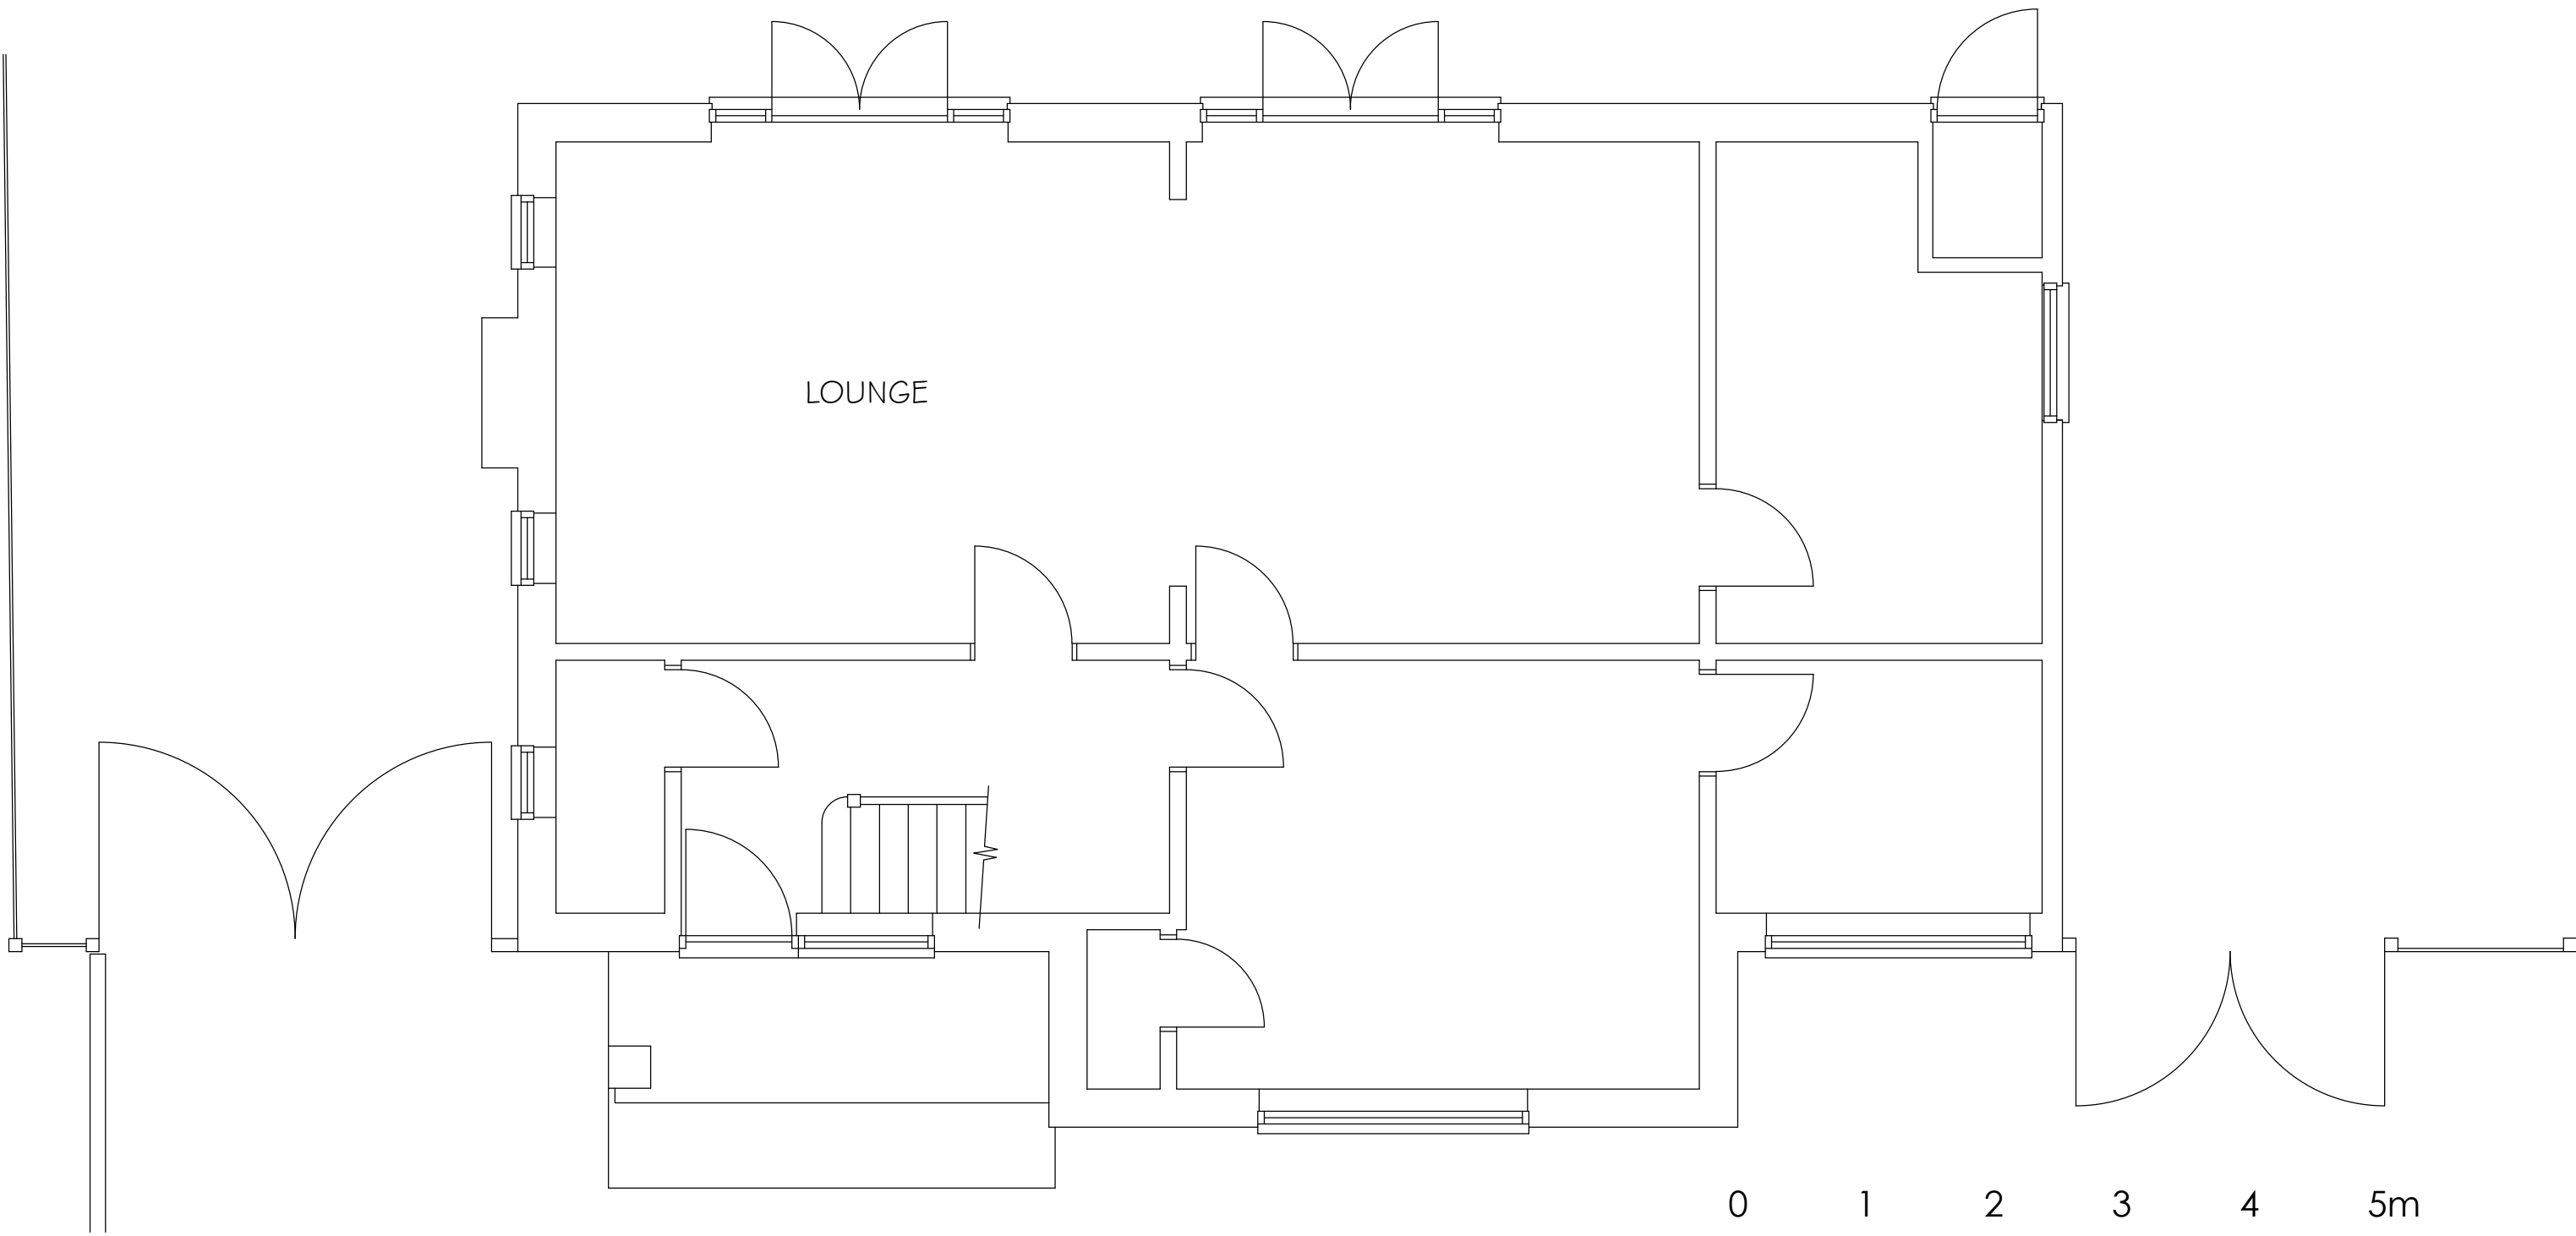

GROUND FLOOR PLAN



SCALE BAR ~ 1:50

A - PLANS UPDATED REVISIONS		07/10/2024 DATE	
		THE DRAWING ROOM ARCHITECTURAL DESIGN & PLANNING 77 HOWARDS THICKET GERRARDS CROSS BUCKS SL9 7NU O: 01753 882010 M: 07973 548828 E: declan@thedrawingroom.design W: www.thedrawingroom.design	
TITLE Existing Plan			
ADDRESS 60 Copse Wood Way Northwood HA6 2UA			
CLIENT Mr. R. Grewal			
SCALE @ A2 1:50 & 1:100		DATE August 2024	
DRAWING No. 240803-01		REV. A	