


EXISTING

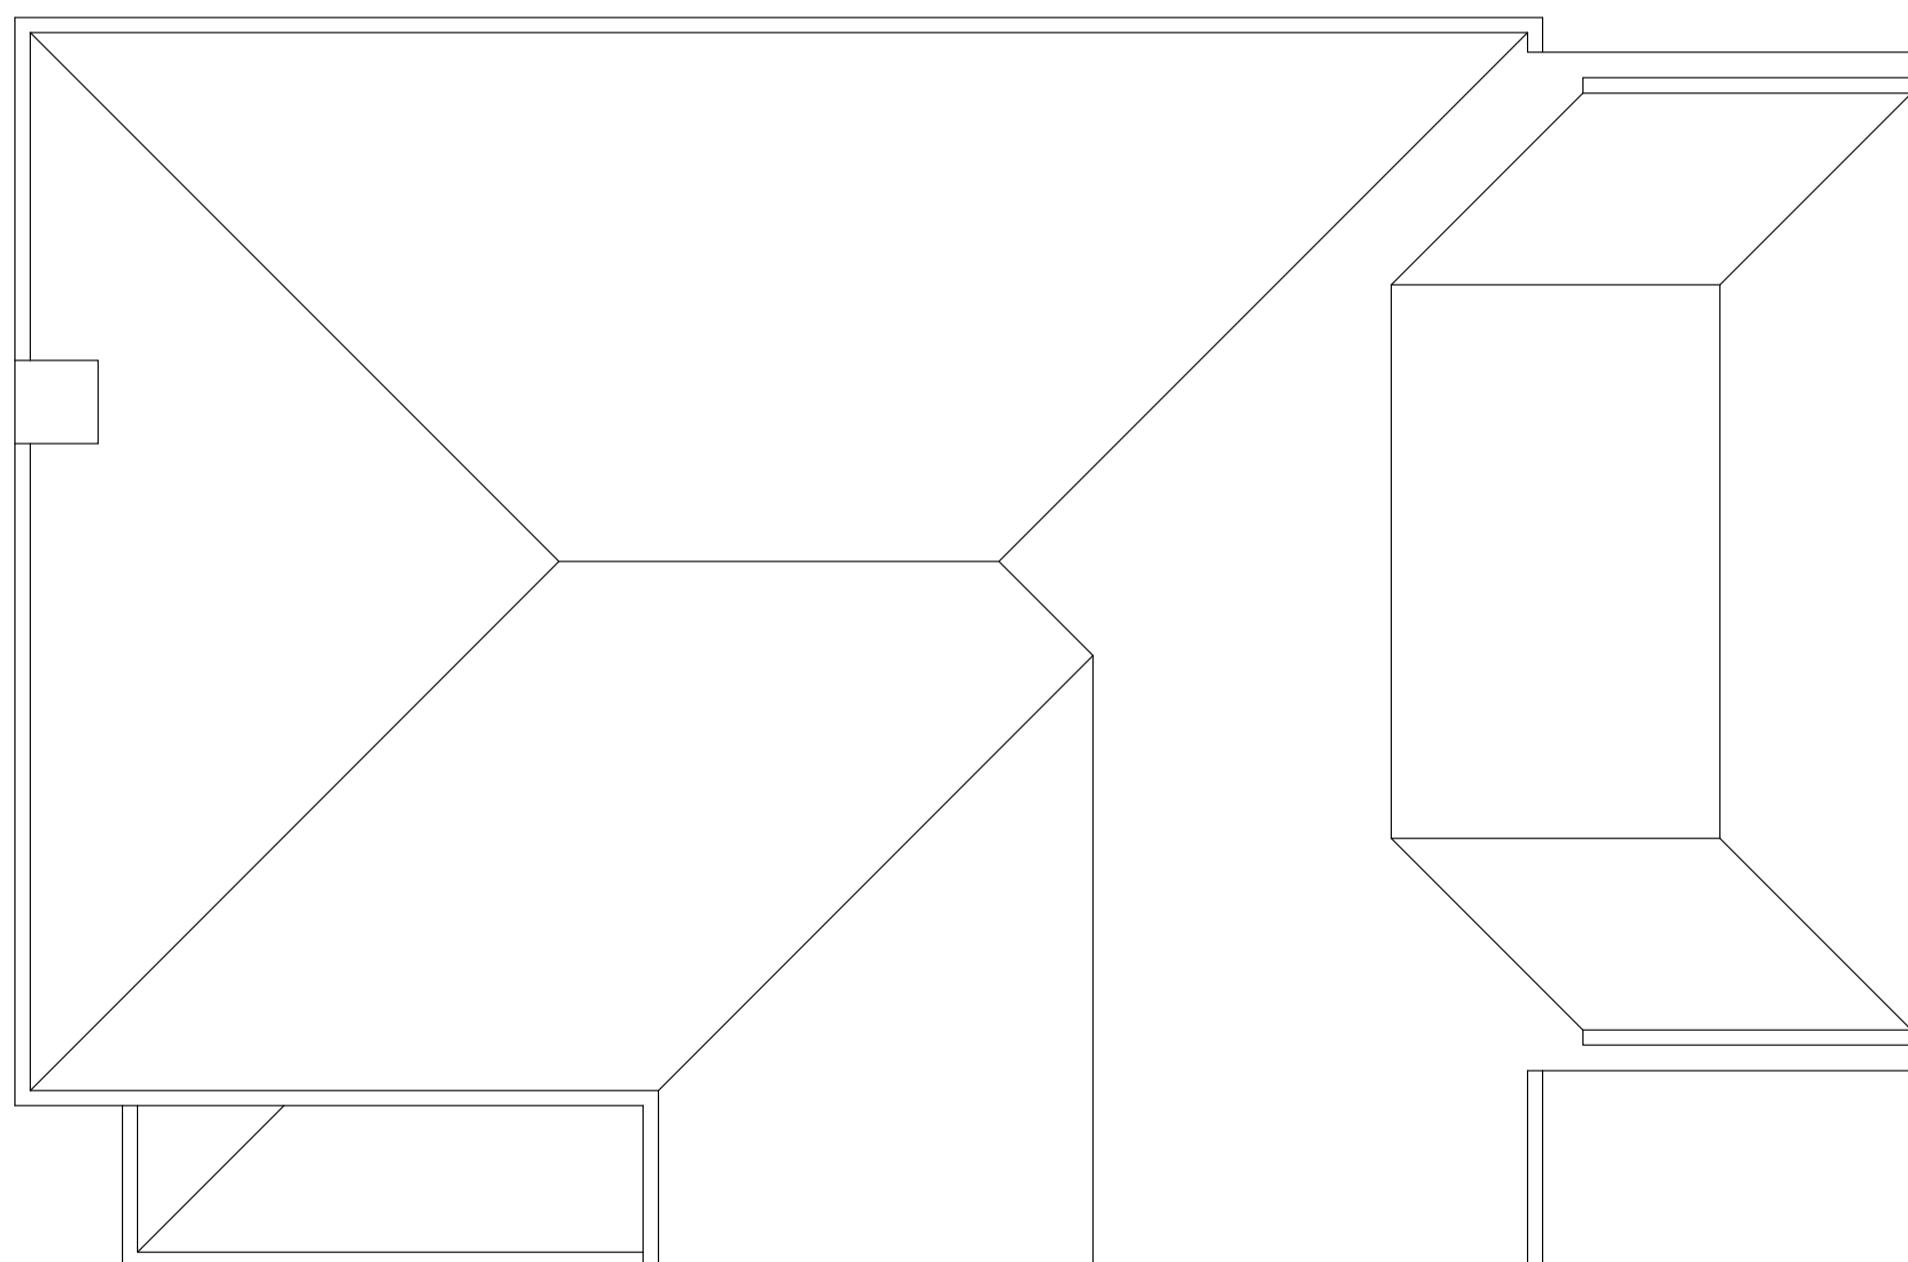

PROPOSED

0 1 2 3 4 5m

SCALE BAR ~ 1:50

A - EAVES ADDED.
REVISIONS
TITLE

07/01/2026
DATE

Existing & Proposed Roof Plans

ADDRESS

60 Copse Wood Way
Northwood HA6 2UA


CLIENT Mr. R. Grewal

SCALE 1:50
@ A2

DATE January 2026

DRAWING No. 251217-02

REV. A

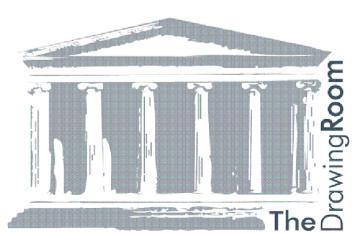

THE DRAWING ROOM
ARCHITECTURAL DESIGN & PLANNING
77 HOWARDS THICKET
GERRARDS CROSS
BUCKS SL9 7NU
O: 01753 882010
M: 07973 548828
E: declan@thedrawingroom.design
W: www.thedrawingroom.design