




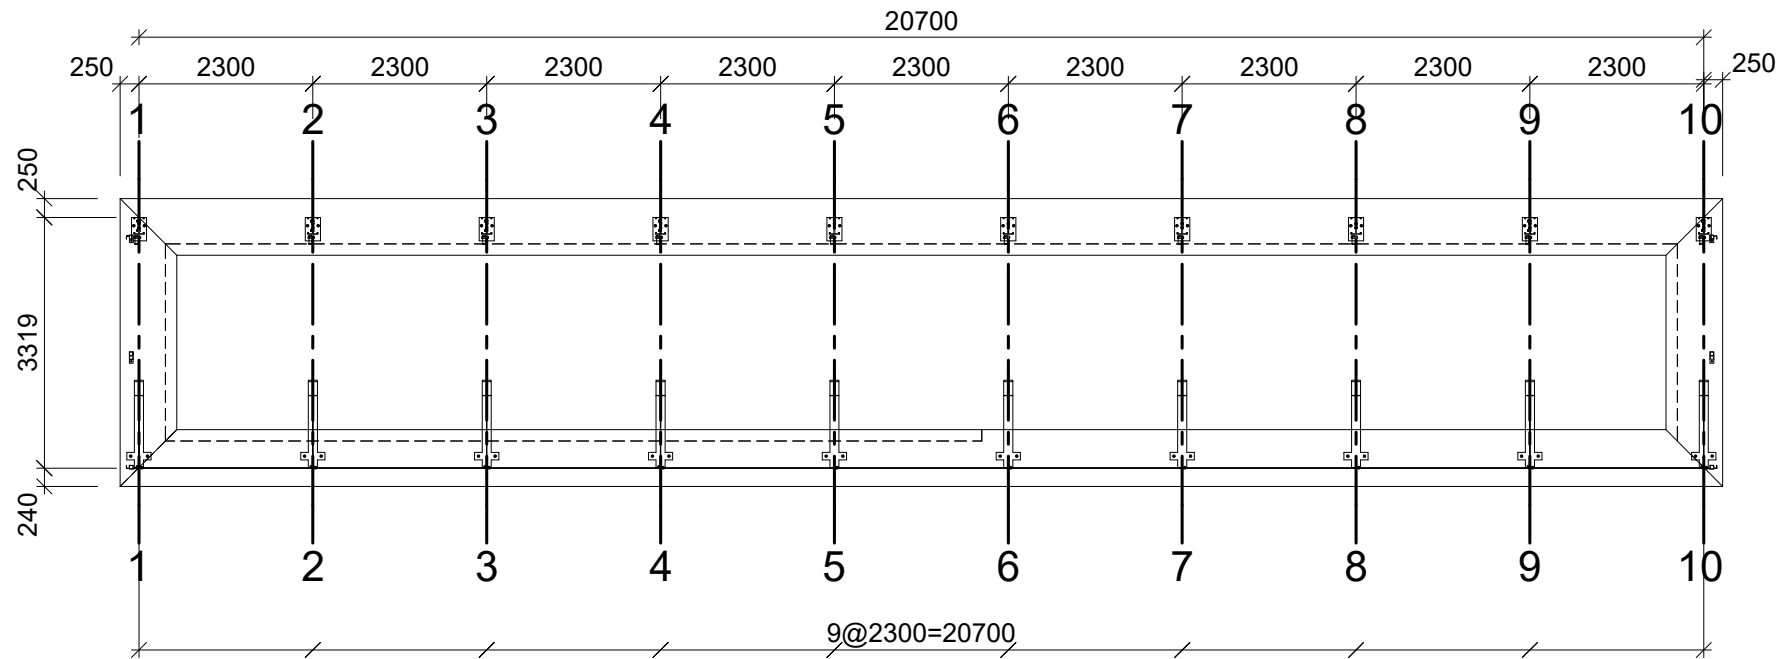


Foundation Plan

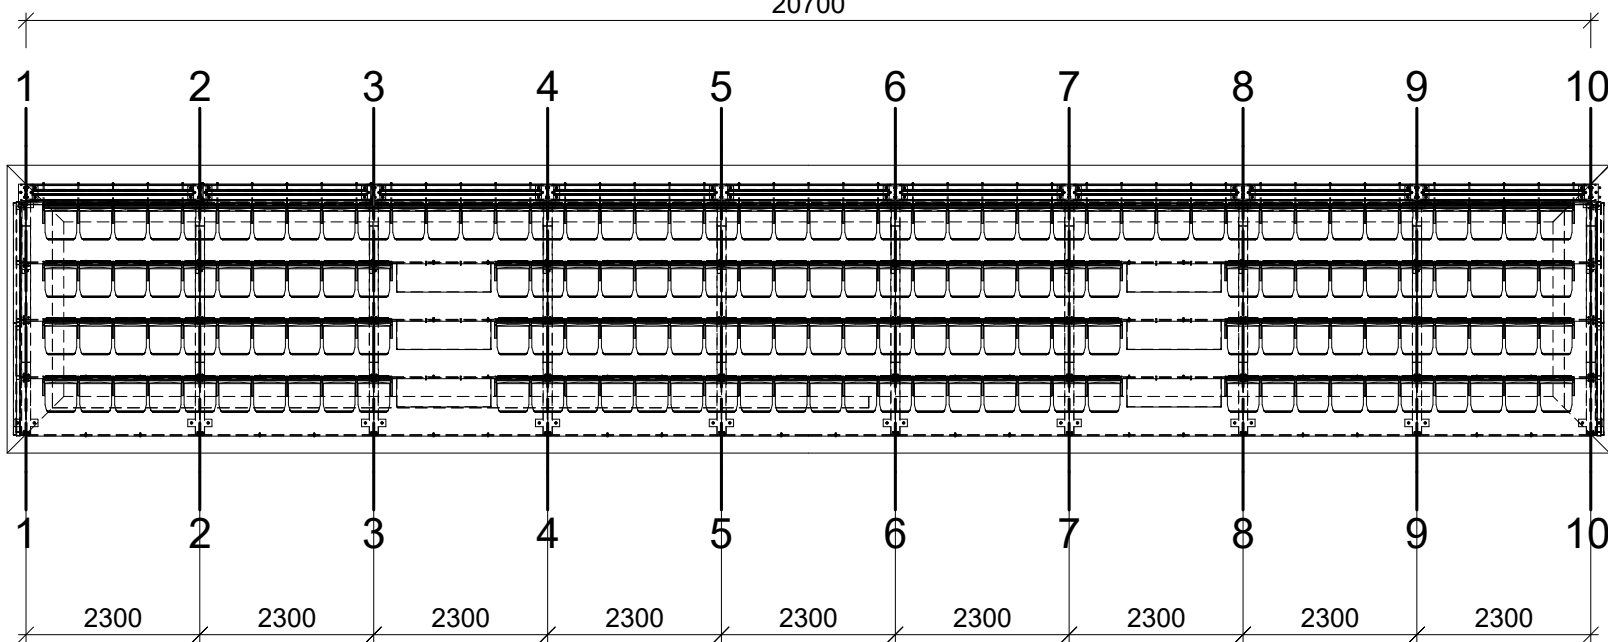

Seat Plan

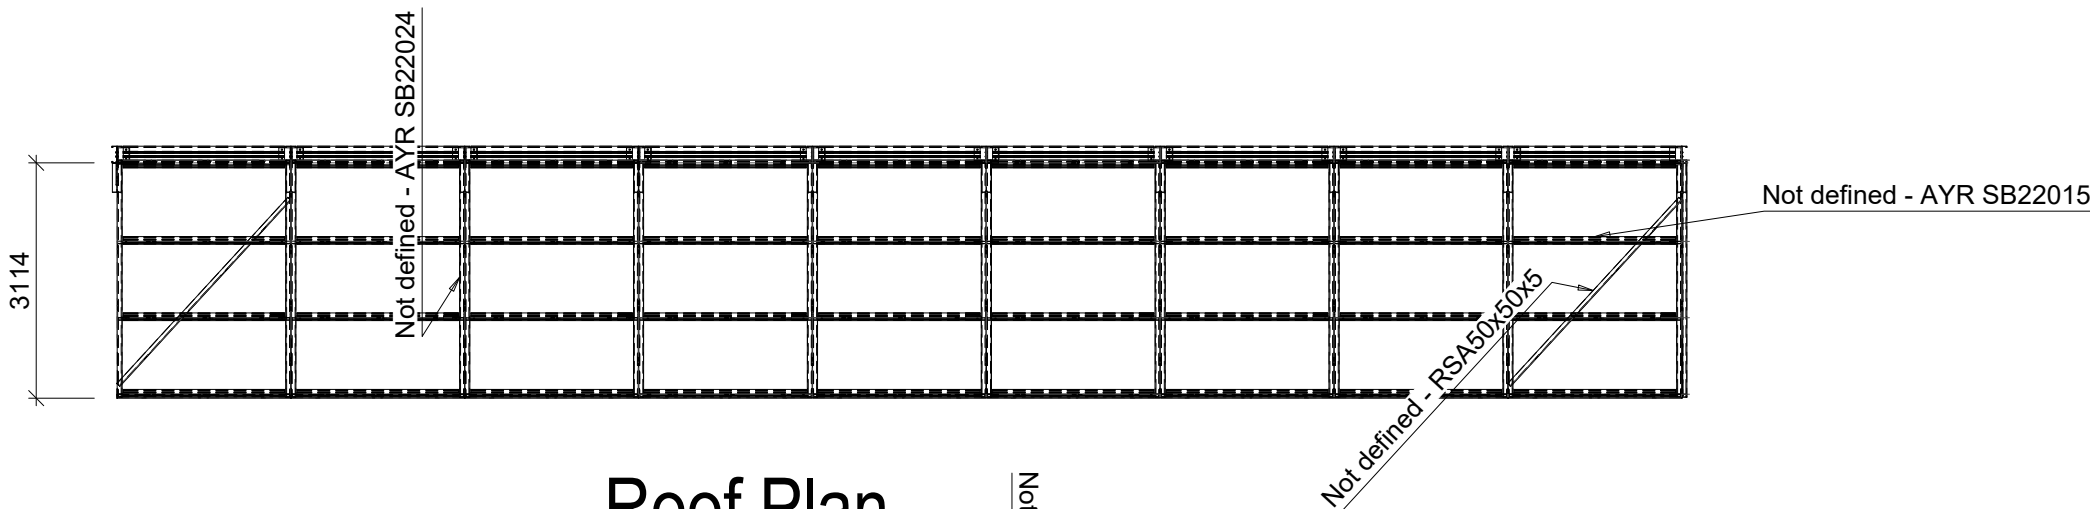


Roof Plan

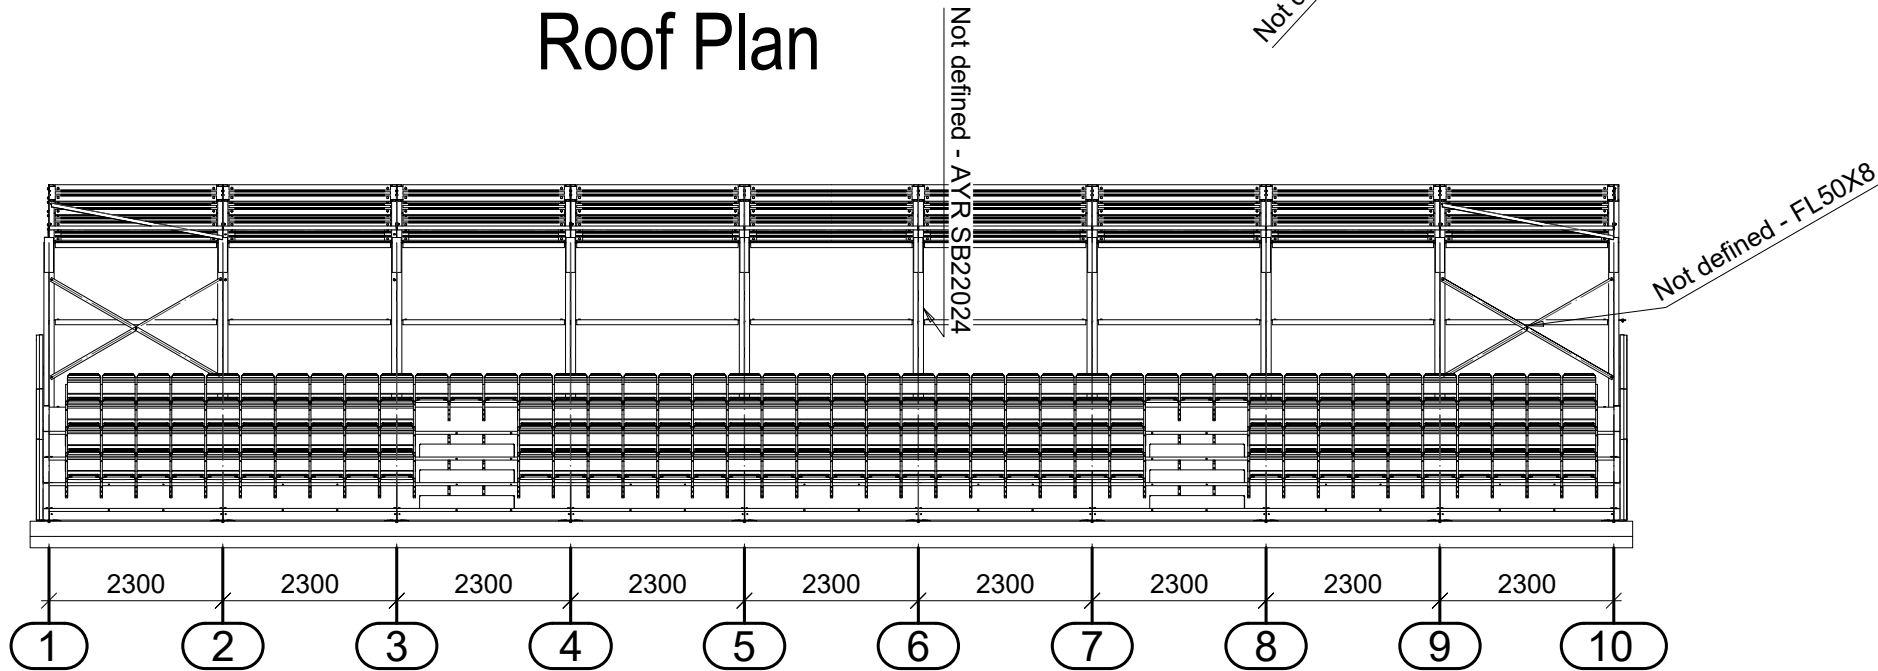

Front View

Scale 1:100 @ A2

 

General Notes

1) All Steelwork Manufactured to : BS EN 1090 Parts 1 & 2

Execution Class 2

2) All Steelwork Grade:

- 1) All Main steel members:- Grade S355JR
- 2) All endplates, fittings and flange plates, and plates in general:- All Grade S275JR
- 3) All hollow box sections RHS, SHS, CHS :- All Grade S355J2H

3) All Steel Work finishes :

Galvanised

4) All Steel Work fixings:


Grade 8.8 Zinc Plated U.N.O

5) Drawing Status :

APPROVAL

- 6) ALL DIMENSIONS ARE IN MILLIMETERS UNLESS NOTED OTHERWISE.
- 7) DIMENSIONS SHOULD BE CHECKED ON SITE AND NOT SCALED FROM THIS DRAWING.
- 8) ALL WELDS TO BE A MINIMUM 6mm FILLET WELD UNLESS NOTED OTHERWISE.
- 9) ALL STEEL WORK MARKED 'GALV' TO BE HOT DIP GALVANISED.

Index	Date	Description	Author
REVISIONS			
 A division of PJ Steel Construction Ltd Unit 99 Valley Farm Business Park Reeds Lane Sayers Common West Sussex BN6 9NA TEL : 01273 835738			
CLIENT			
PROJECT			
4 Row - 5 Bay - No Disabled			
DRAWING TITLE			
Stand Plans			
DRAWN BY	CHECKED BY	DATE	SCALE
DC		29/01/2020	As Noted
PROJECT No.		DRAWING No.	REV
		[G] - 01	1

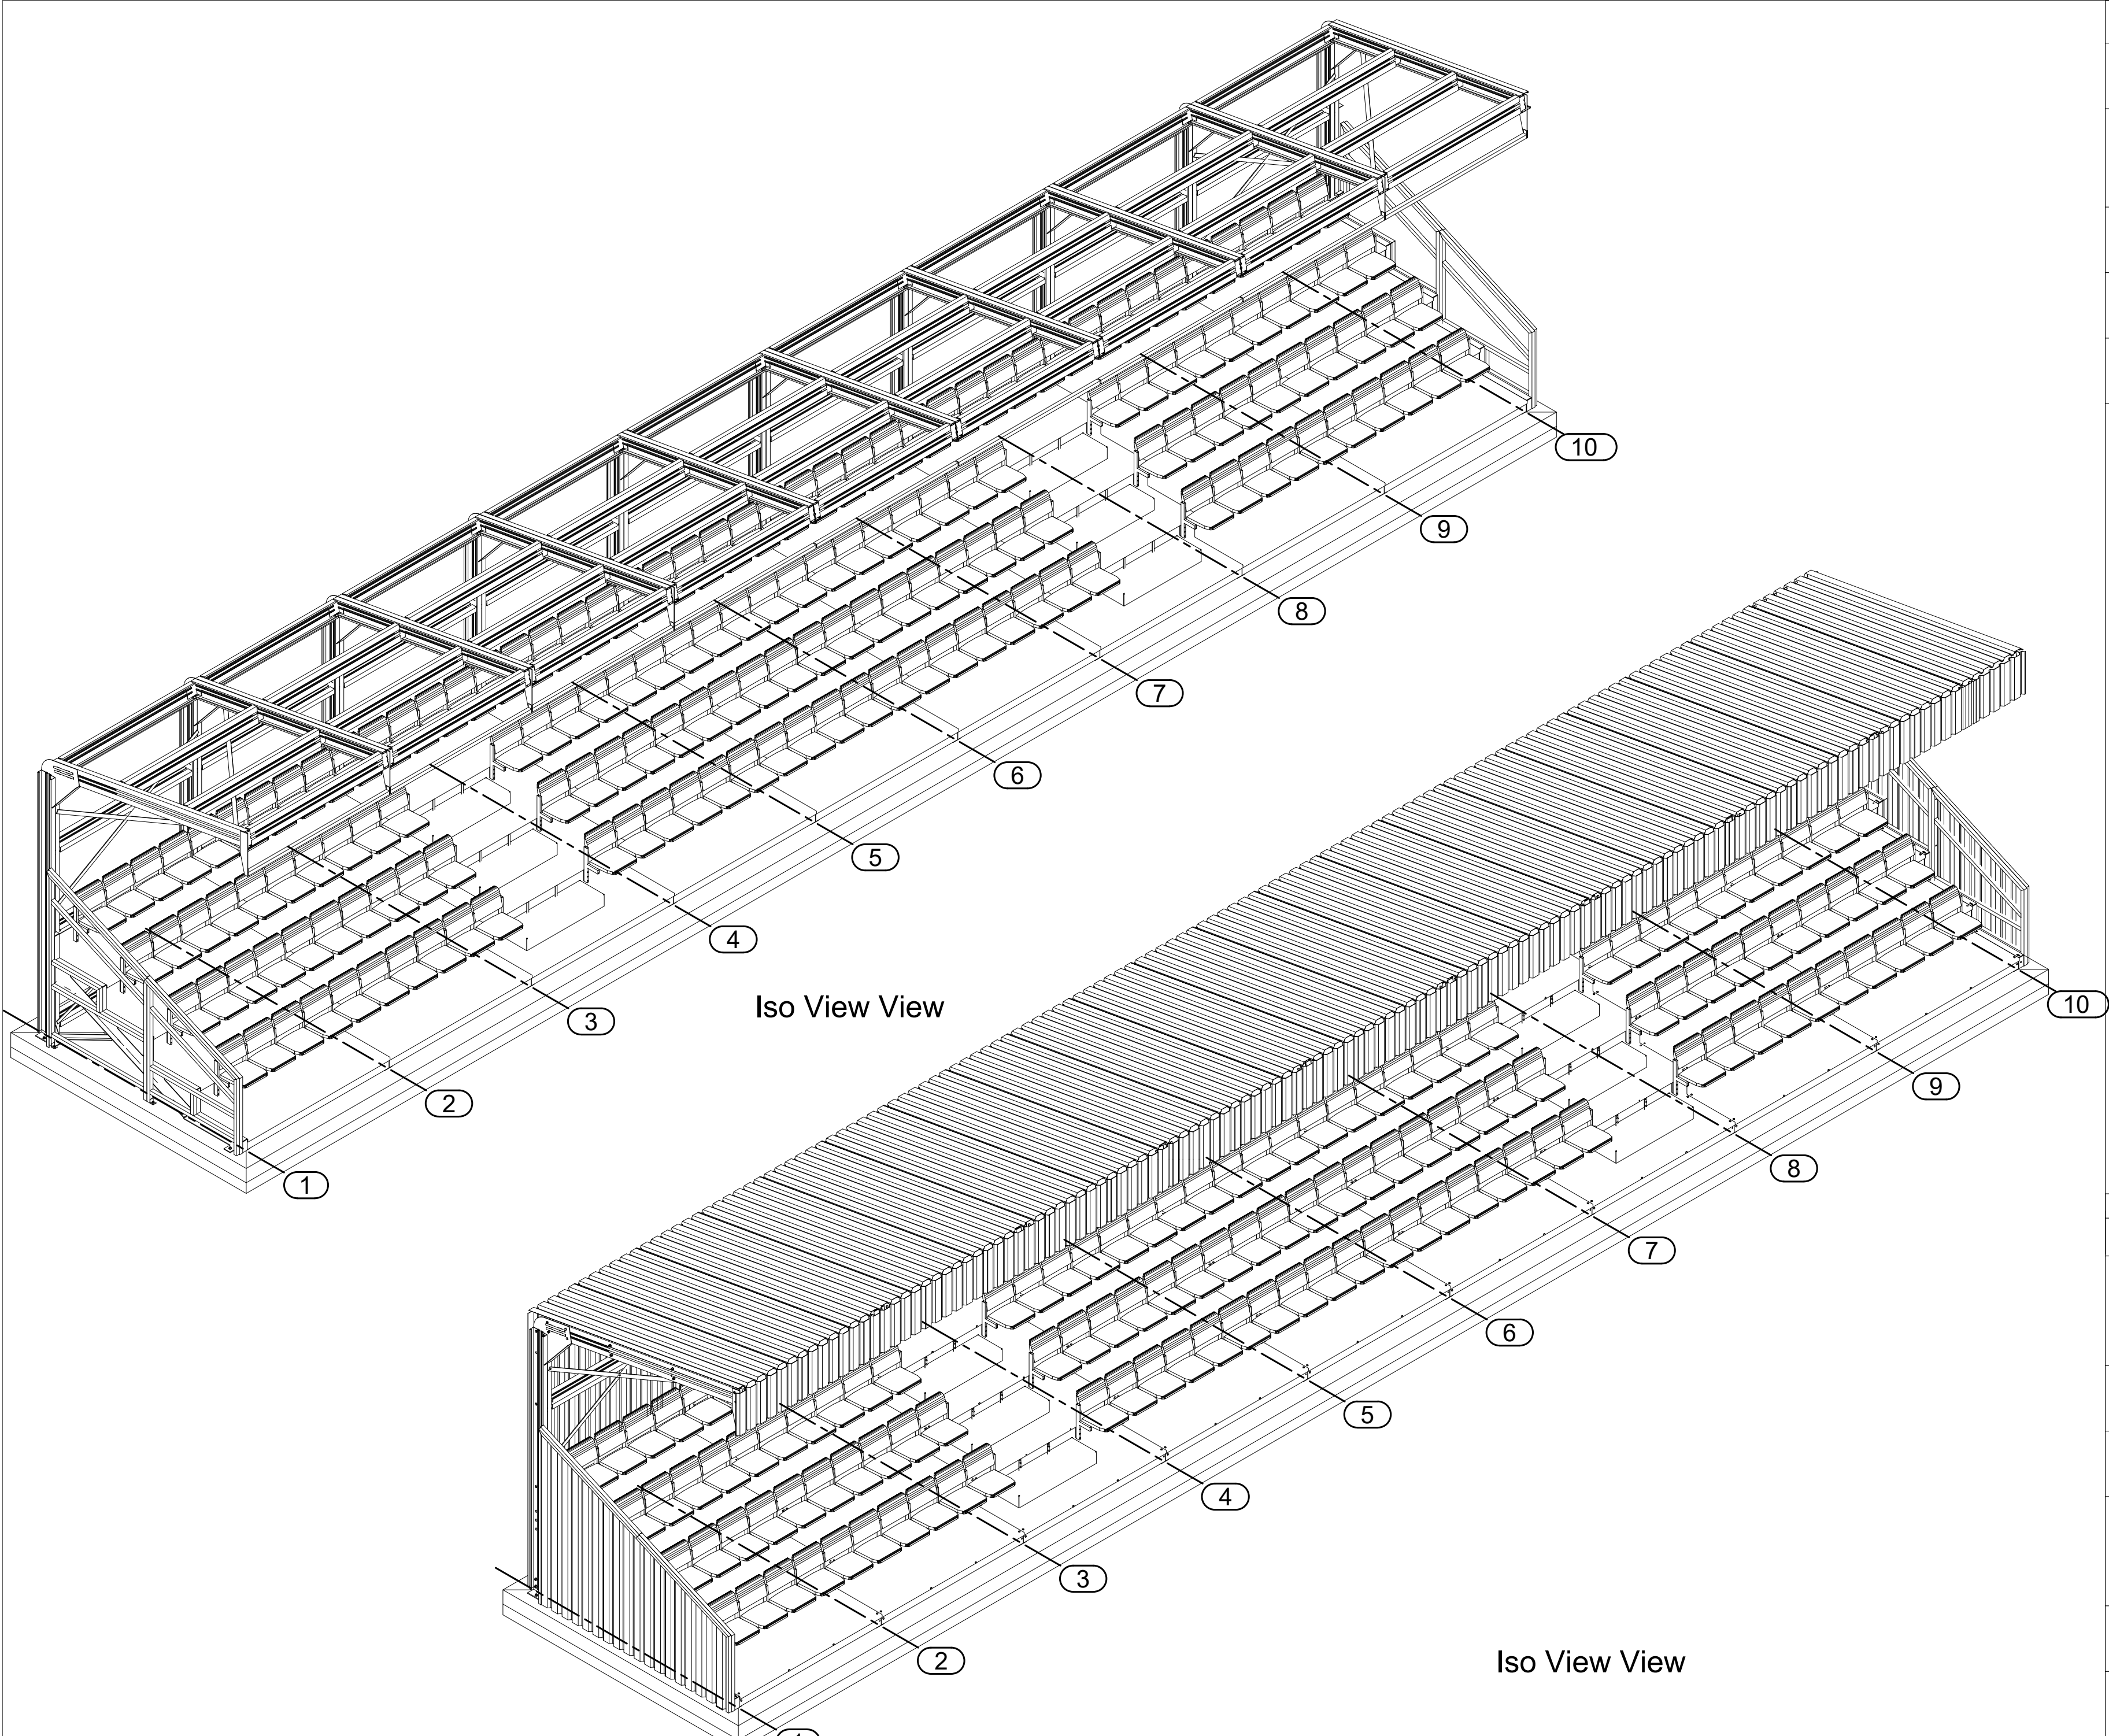

General Notes			
1) All Steelwork Manufactured to : BS EN 1090 Parts 1 & 2			
Execution Class 2			
2) All Steelwork Grade:			
1) All Main steel members:- Grade S355JR			
2) All endplates, fittings and flange plates, and plates in general:- All Grade S275JR			
3) All hollow box sections RHS, SHS, CHS :- All Grade S355J2H			
3) All Steel Work finishes :			
Galvanised			
4) All Steel Work fixings:			
Grade 8.8 Zinc Plated U.N.O			
5) Drawing Status :			
APPROVAL			
6) ALL DIMENSIONS ARE IN MILLIMETERS UNLESS NOTED OTHERWISE.			
7) DIMENSIONS SHOULD BE CHECKED ON SITE AND NOT SCALED FROM THIS DRAWING.			
8) ALL WELDS TO BE A MINIMUM 6mm FILLET WELD UNLESS NOTED OTHERWISE.			
9) ALL STEEL WORK MARKED 'GALV' TO BE HOT DIP GALVANISED.			