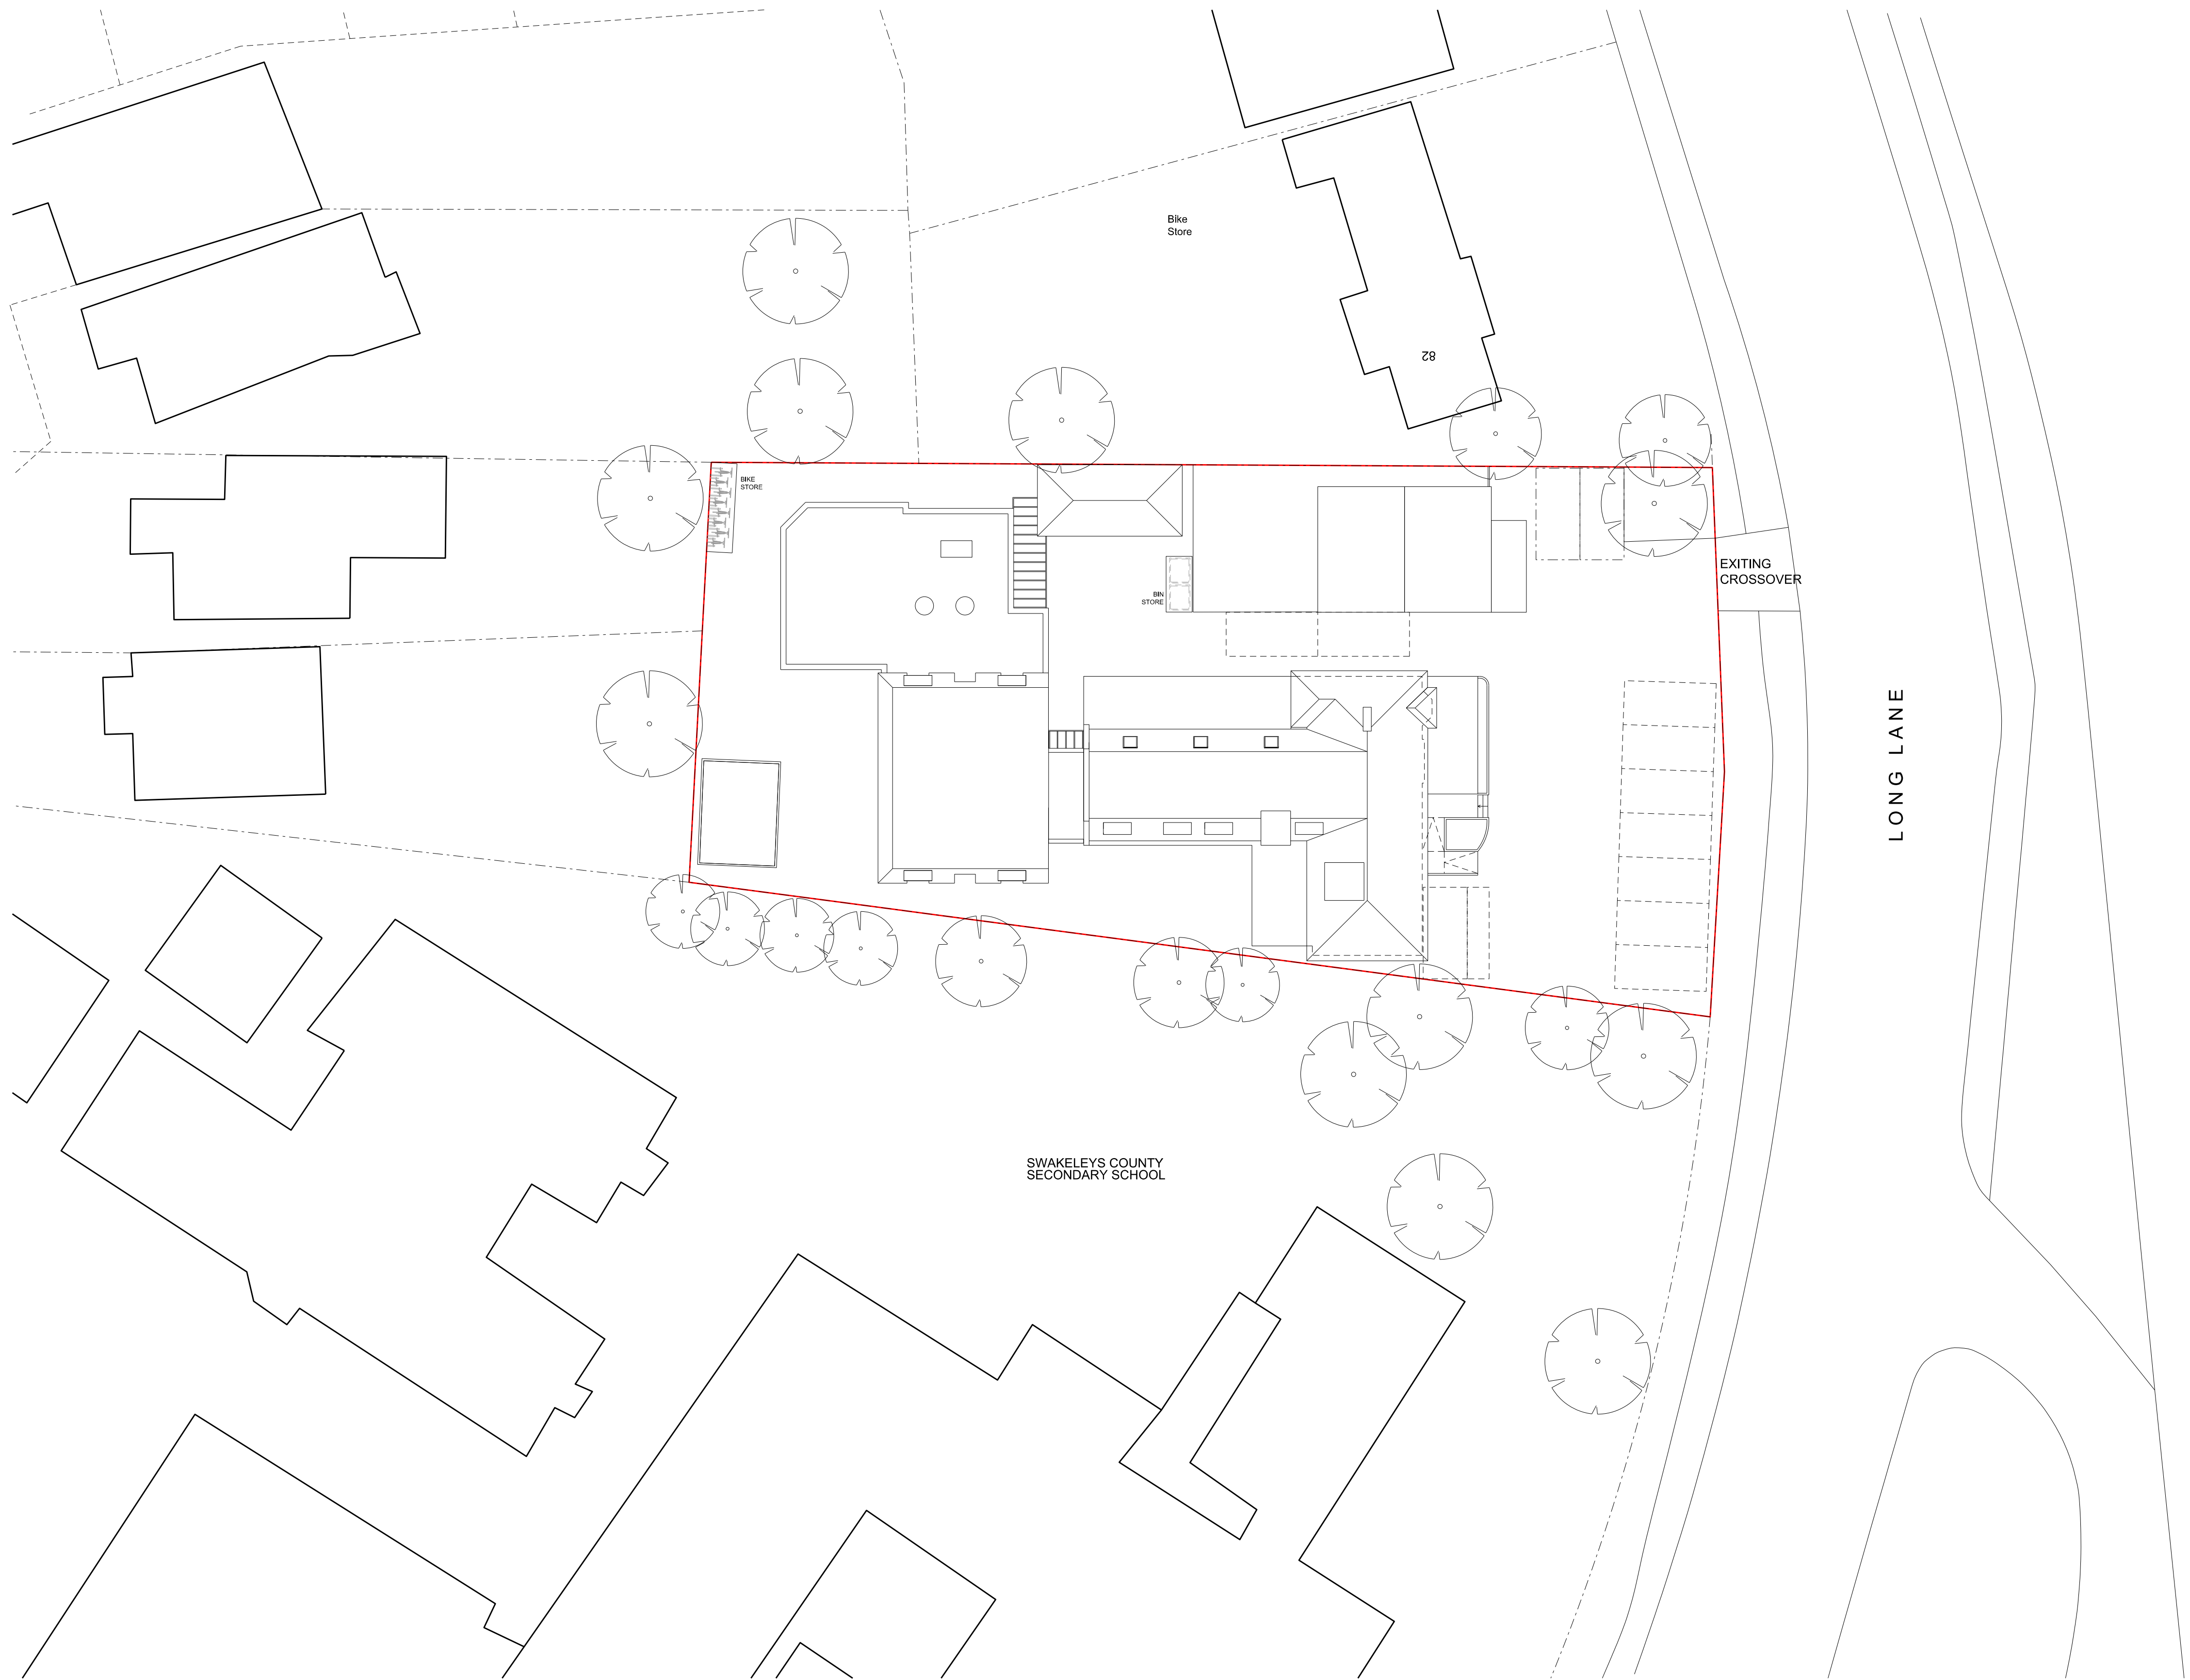


Holt Lodge, 38
Castlebar Park
London W5 1BU
t: +44 208 998 7576
f: +44 870 134 8184
e-mail: contact@
d17architects.com

REV	NOTES	DATE
A	ISSUED FOR PANNING	23.04.2020
B	ISSUED FOR PANNING	01.03.2021
C	ISSUED FOR PANNING	11.04.2024
D	ISSUED FOR PANNING	07.06.2024

REV	NOTES	DATE

JOB 84 LONG LANE	SCALE 1:200 @ A1
TITLE PROPOSED SITE PLAN	DRAWN BY ML
	DATE APR 2020
DRAWING No. 00P105	REVISION D