







PROPOSED GROUND FLOOR PLAN

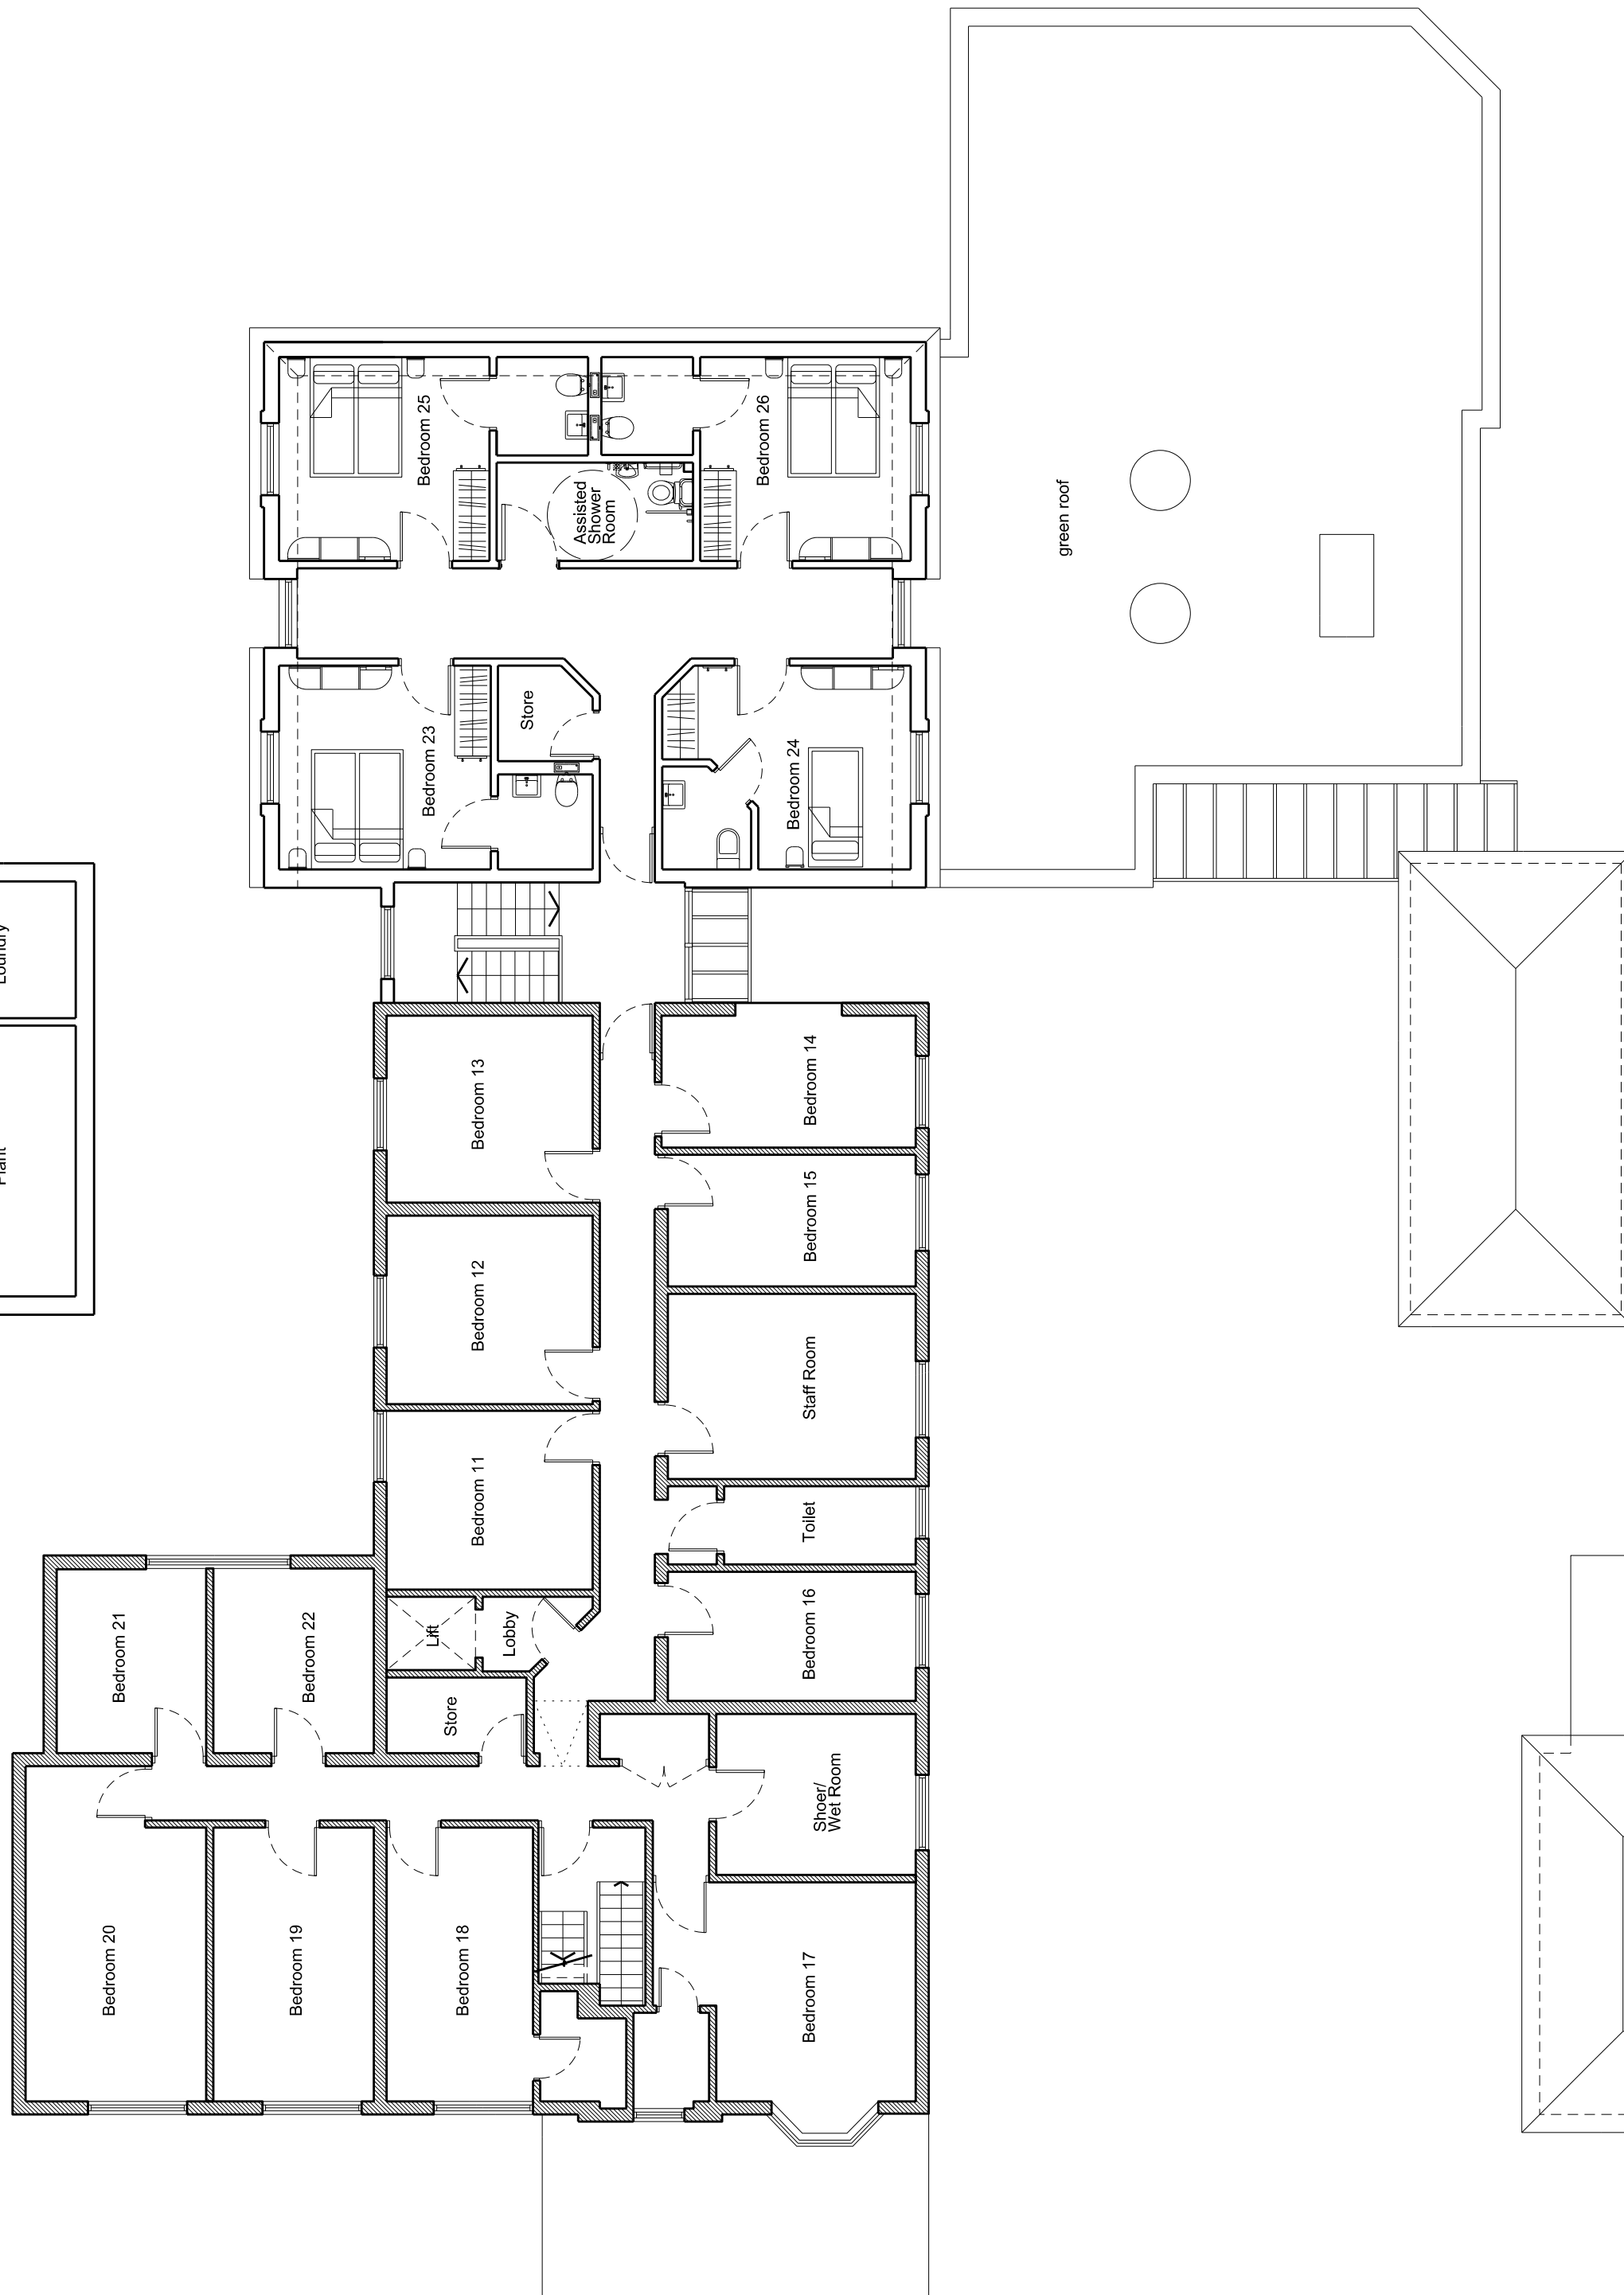

PROPOSED FIRST FLOOR PLAN

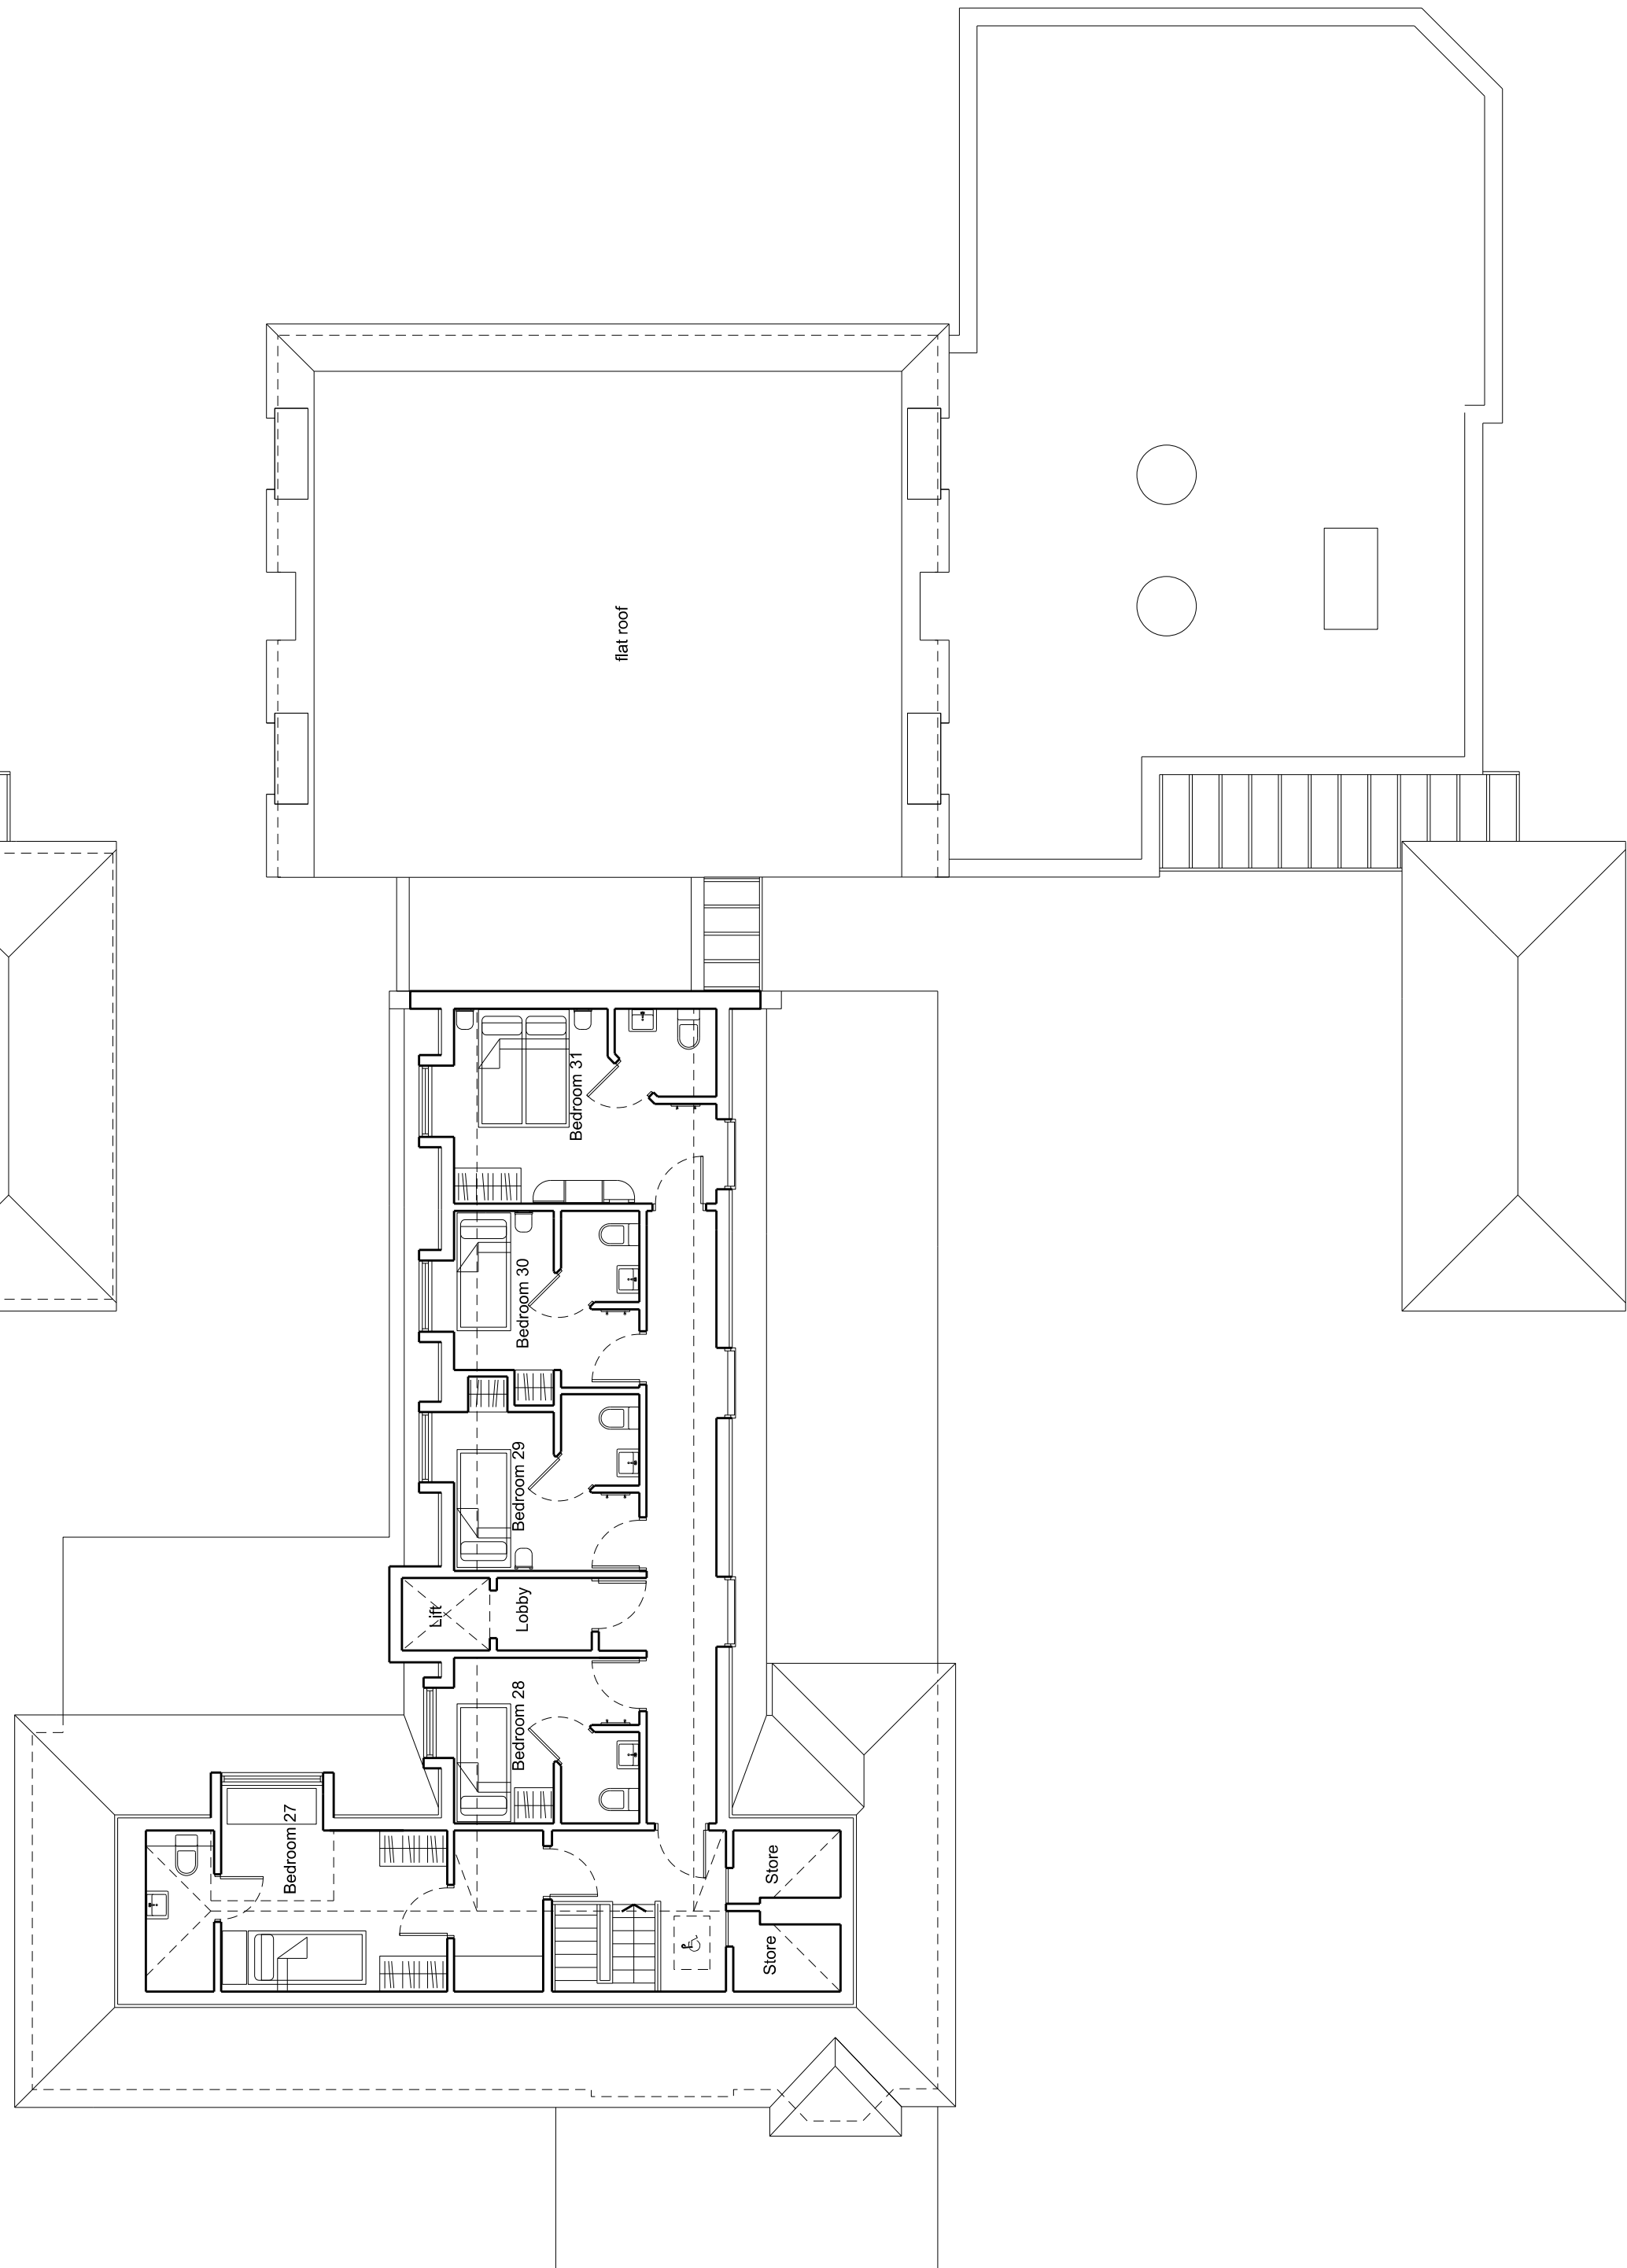

PROPOSED ROOF PLAN

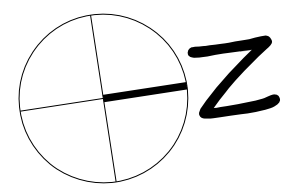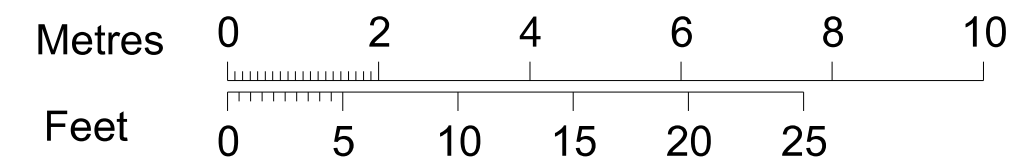

REV	NOTES	DATE
A	ISSUED FOR PLANNING	23.04.2020
B	ISSUED FOR PLANNING	31.01.2021
C	ISSUED FOR PLANNING	01.03.2021
D	ISSUED FOR PLANNING	11.04.2024

REV	NOTES	DATE
-----	-------	------

JOB 84 LONG LANE	SCALE 1:100 @ A1
TITLE EXISTING PLANS	DRAWN BY ML
	DATE APR 2020
DRAWING No. 00P110	REVISION D