




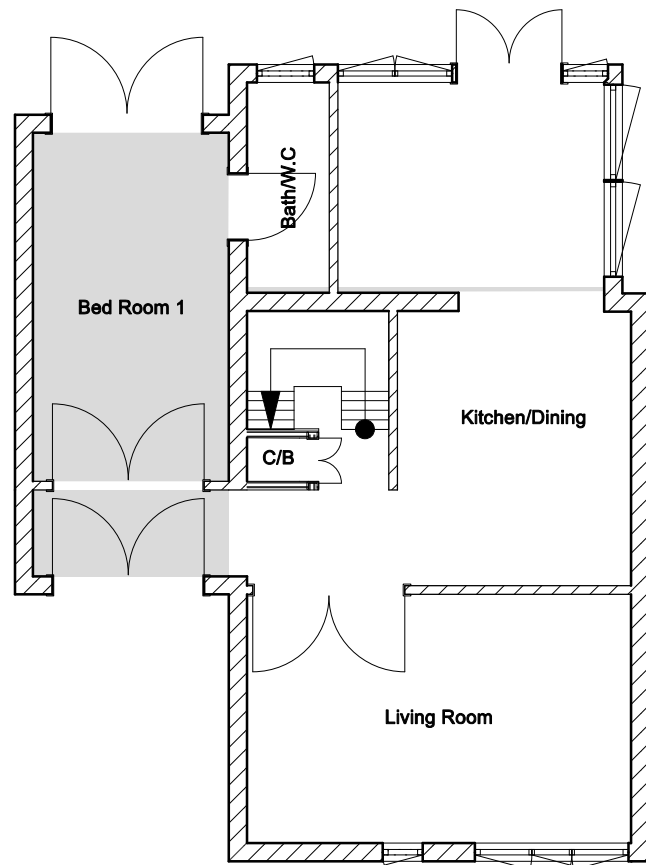


Existing Ground Floor

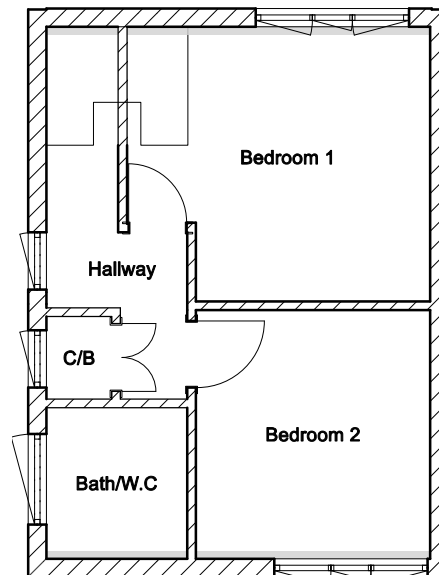


Existing First Floor

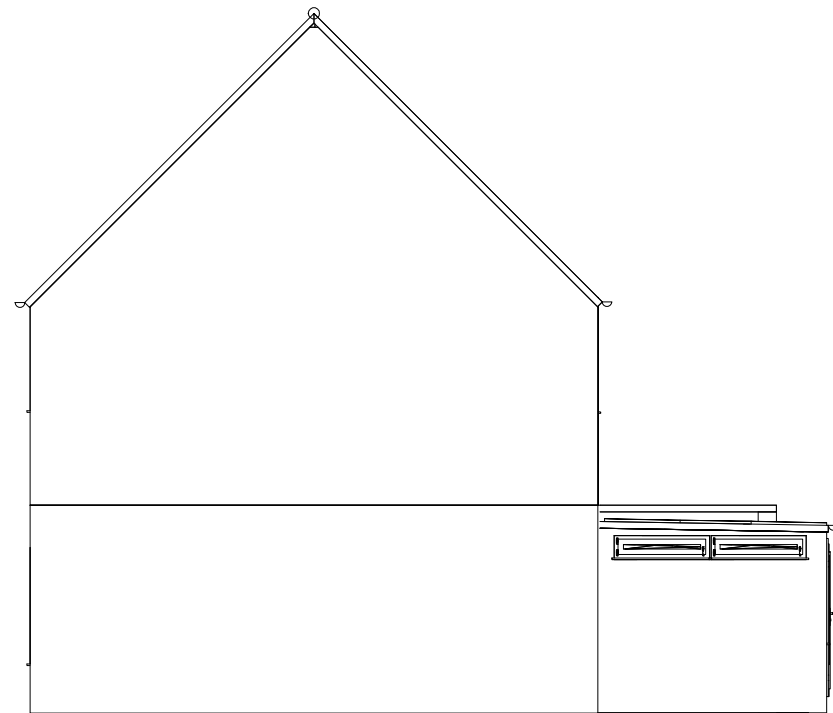


Existing Side Elevation

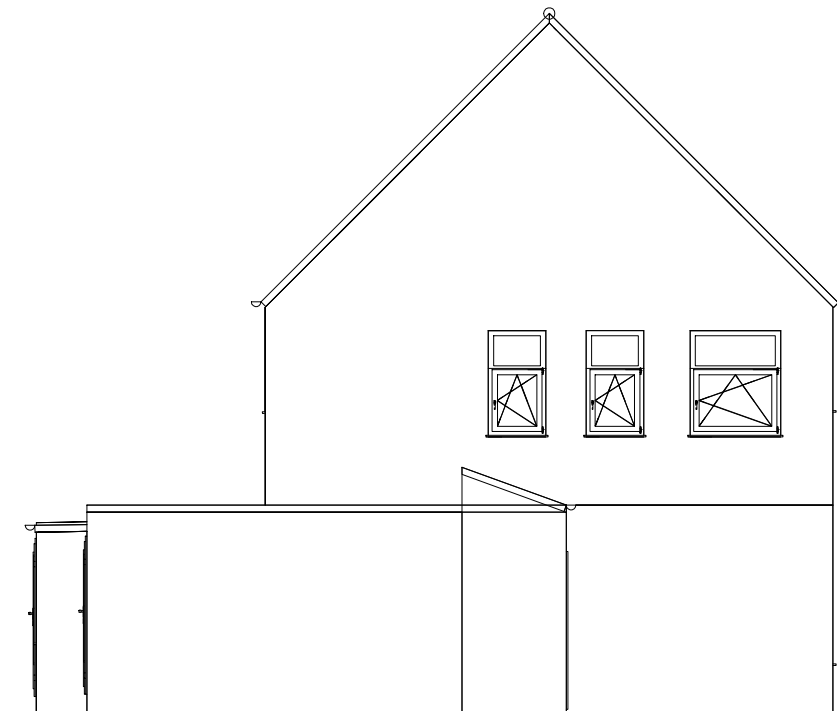


Existing Side Elevation

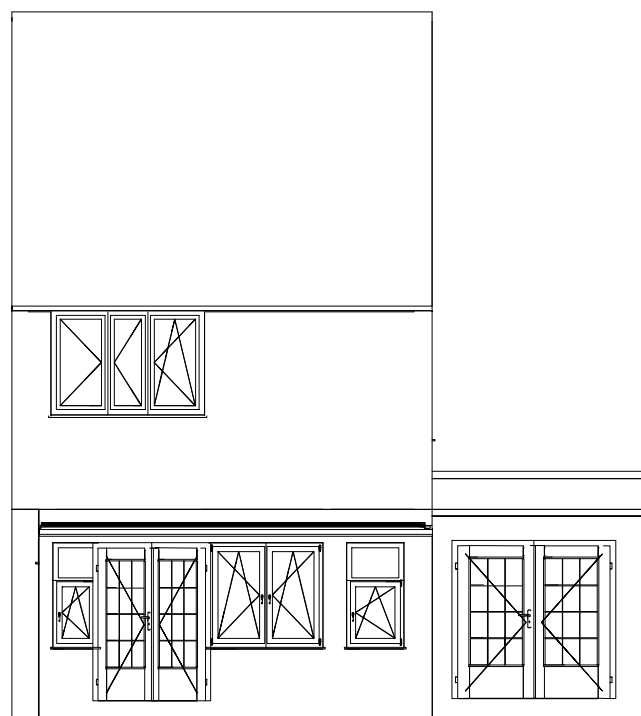

Existing Rear Elevation

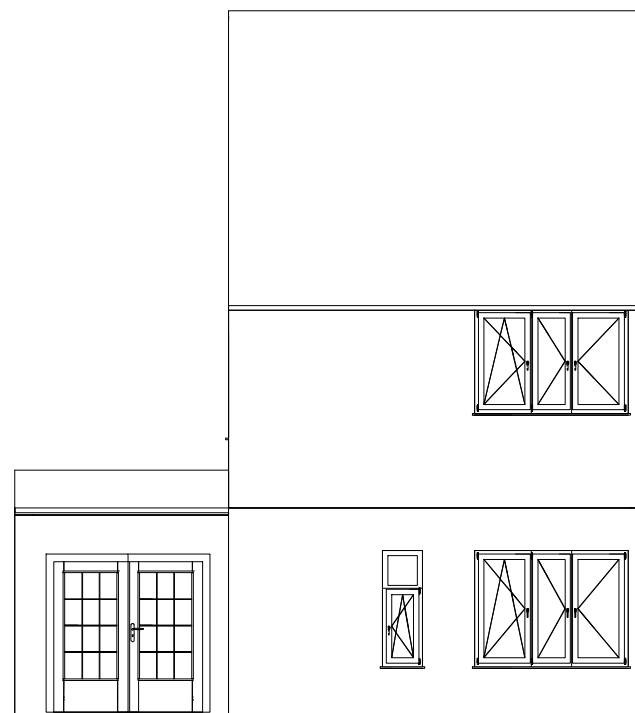

Existing Front Elevation

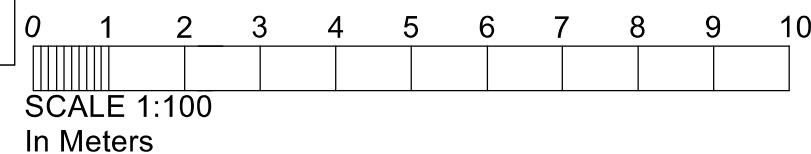

Drawing title: Existing Plans and Elevations	
Client: Mr Jolly Khosla Address: 69, Brompton Road, Hillingdon UB10 0DR	
Scale: 1:100	Dwg. no. : 69BR01 Rev: 03
Date created: 25/03/25	