

PROPOSED REAR ELEVATION - 1 : 100

JAC Associates

Property Consultants

Mob: 07779 653101

Project

86 Ducks Hill Rd
Northwood
MIDDX

Client

Mr

Tel:

Drawing Title

Proposed Extension


Drawing Number

duckshillrd-86 / 6 REV C
PROPOSED ELEVATIONS

Scale

1 : 100 05-01-22

All dimensions and information contained in these plans should be checked on site and with the Local Authority prior to commencing any building works. The works may also be covered by the Town and Country Planning Acts, Building Acts and The Party Wall Act. No works should be commenced prior to obtaining all necessary consents.

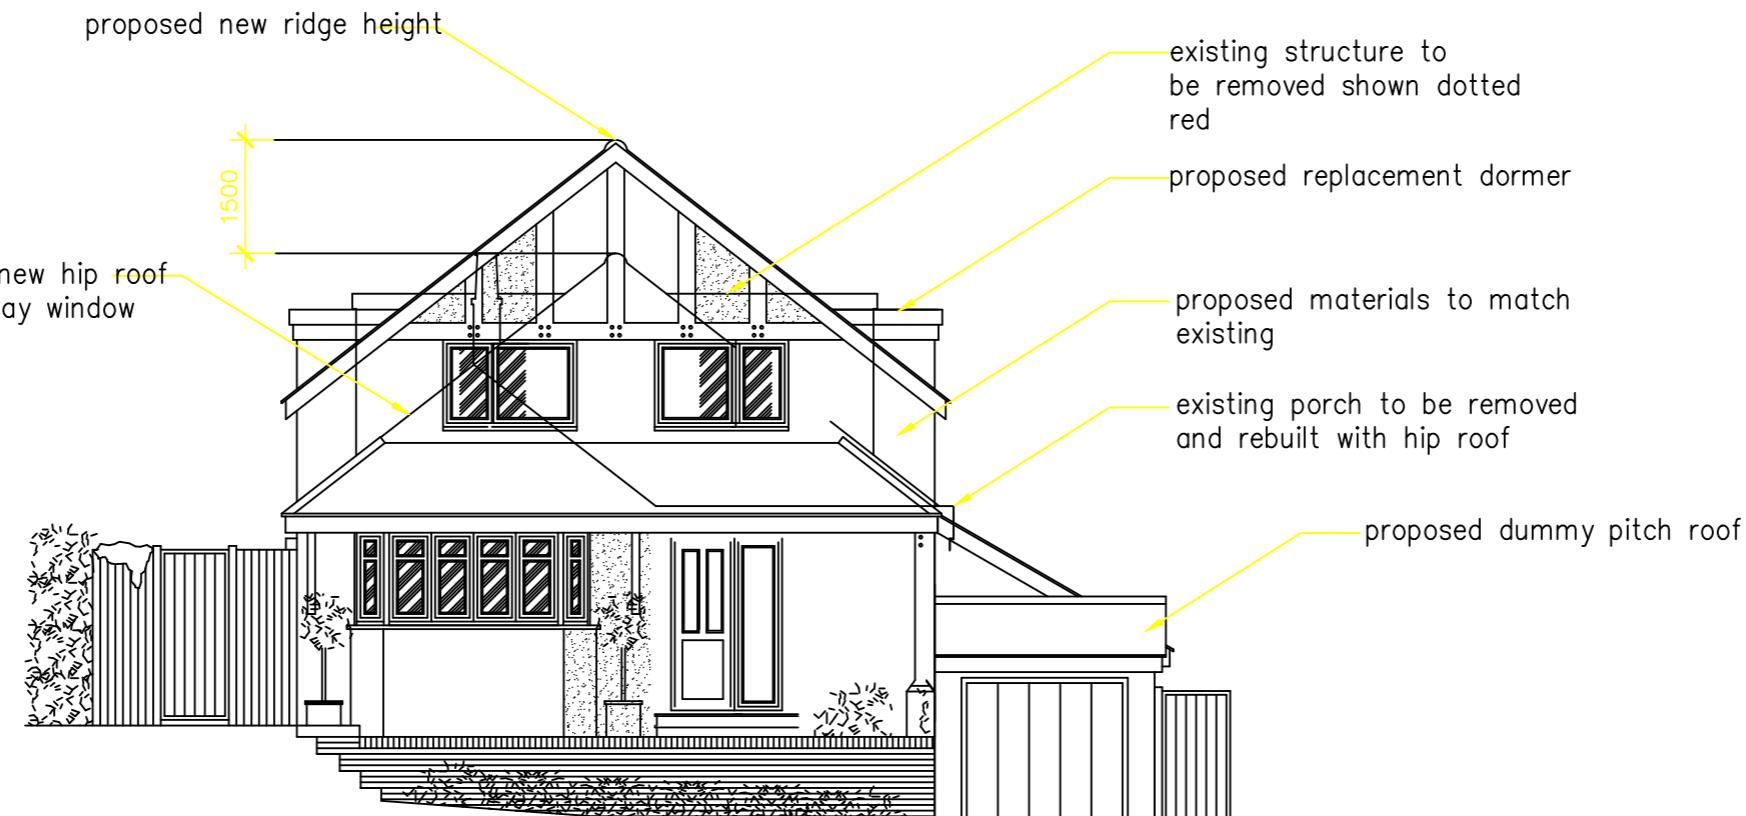

PROPOSED FRONT ELEVATION - 1 : 100