


General Notes

© ABAY ARCHITECTURE RIBA

All dimensions and levels to be checked on site and any discrepancies to be reported to the architect before construction.

Written dimensions to be taken in preference to scaled dimensions.

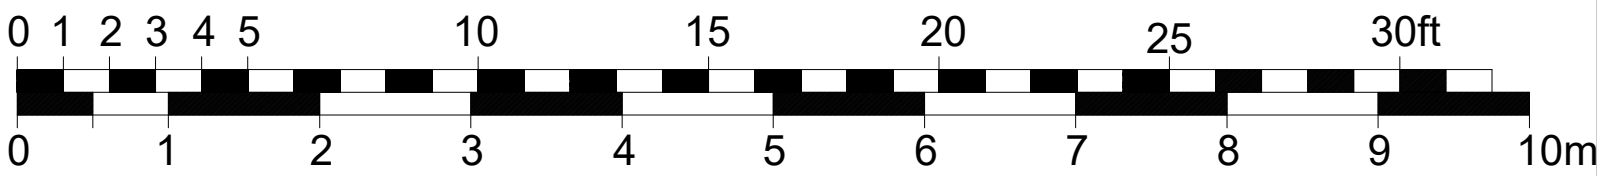

Rev	Date	Amendment
-----	------	-----------

CLIENT
45 OAKLEIGH ROAD
HILLINGDON
MIDDLESEX
UB10 9EN

PROJECT
FLOOR AND ROOF PLANS
PRE-EXISTING

DATE
24.06.26

SCALE
1:50 @ A1

DRAWN
NA

REV

DRAWING NUMBER
1731-P-003

Neha Abayawardana RIBA
abay.architecture@yahoo.com

ABAY ARCHITECTURE