


General Notes

© ABAY ARCHITECTURE RIBA

All dimensions and levels to be checked on site and any discrepancies to be reported to the architect before construction.

Written dimensions to be taken in preference to scaled dimensions.

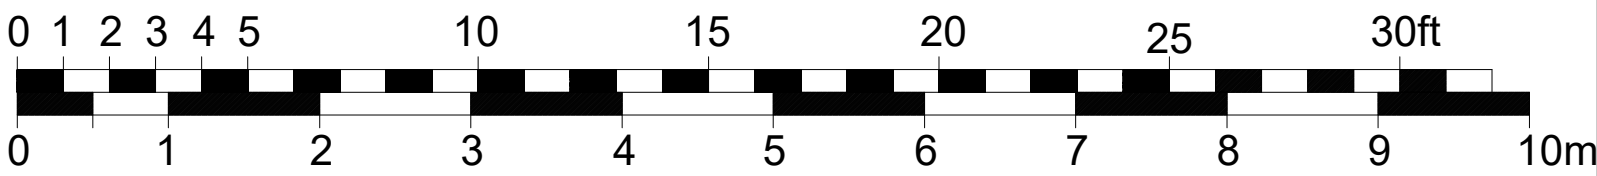

A 31.08.26 Room titles added

| Rev | Date | Amendment |
|-----|------|-----------|
|-----|------|-----------|

CLIENT  
45 OAKLEIGH ROAD  
HILLINGDON  
MIDDLESEX  
UB10 9EN

PROJECT  
FLOOR AND ROOF PLANS  
PRE-EXISTING

DATE  
24.06.26

SCALE  
1:50 @ A1

DRAWN  
NA

REV  
A

DRAWING NUMBER  
1731-P-003

Neha Abayawardana RIBA  
abay.architecture@yahoo.com

ABAY ARCHITECTURE