



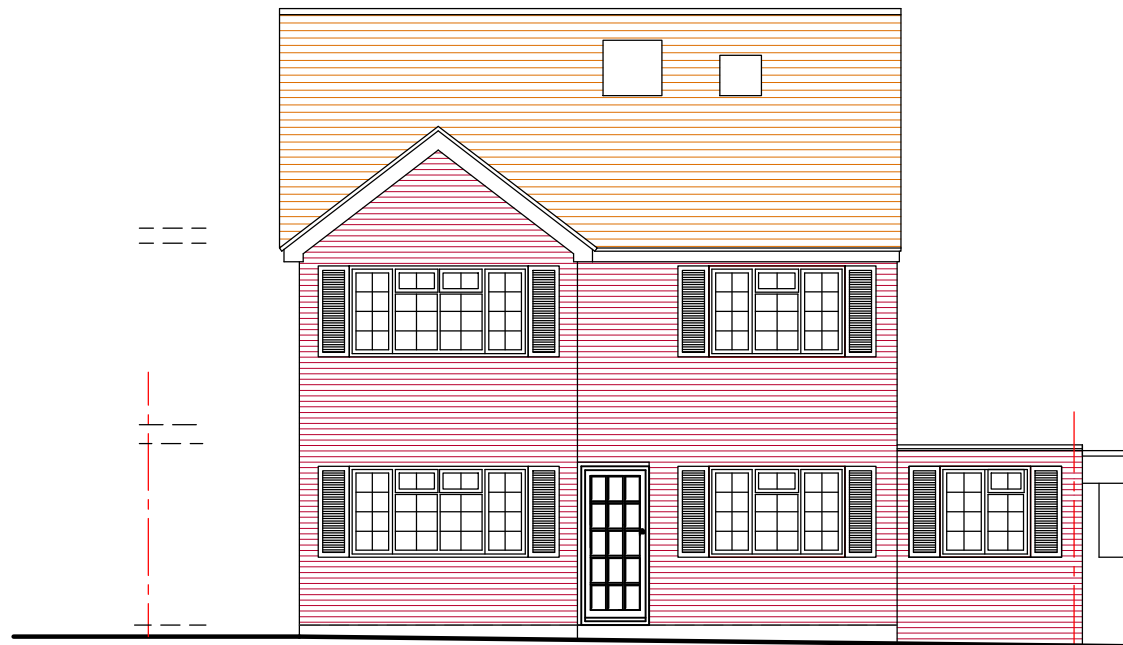


NORTH ELEVATION

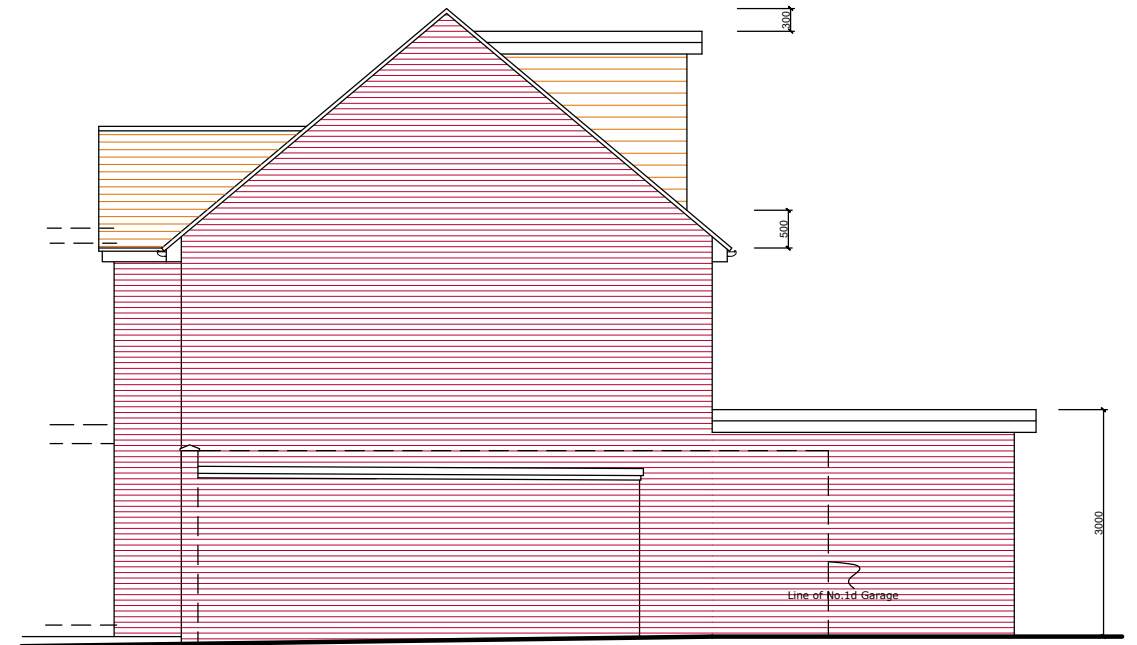

WEST ELEVATION




SOUTH ELEVATION

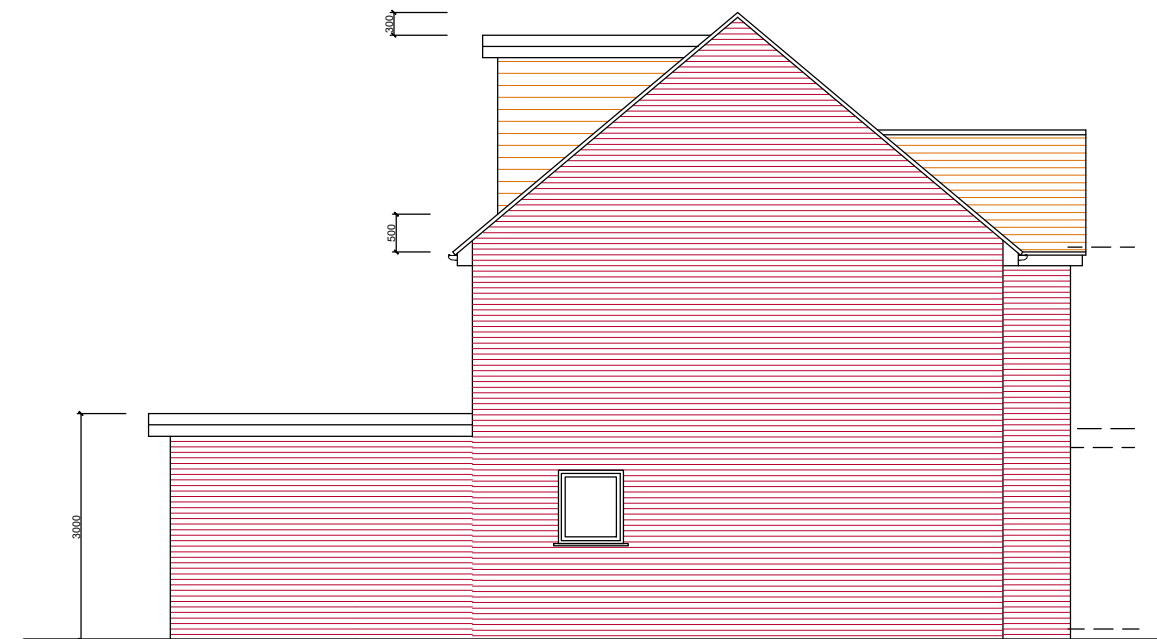

EAST ELEVATION

PROPOSED ELEVATIONS

1e PINKWELL LANE, HAYES UB3 1PD

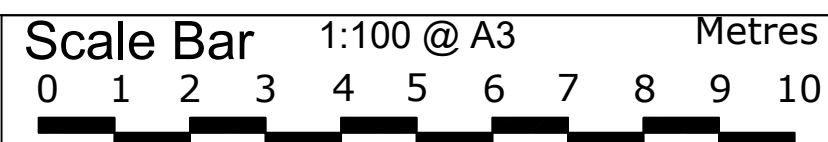

THE GILLETT MACLEOD PARTNERSHIP
Chartered Architects & Town Planning Consultants
1 High Road Old Eastcote Pinner Middlesex HA5 2EW tel. 0208 868 1333

Drg. No. 22/3505/24
Scale 1:100 @ A3
Date 04/06/24
Drawn by AK

REVISION	
(C)	drawn