


revisions	Amendments
A	Rear extension removed, reduce dormer 12-08-24
B	Rear extension removed, reduce dormer 15-08-24

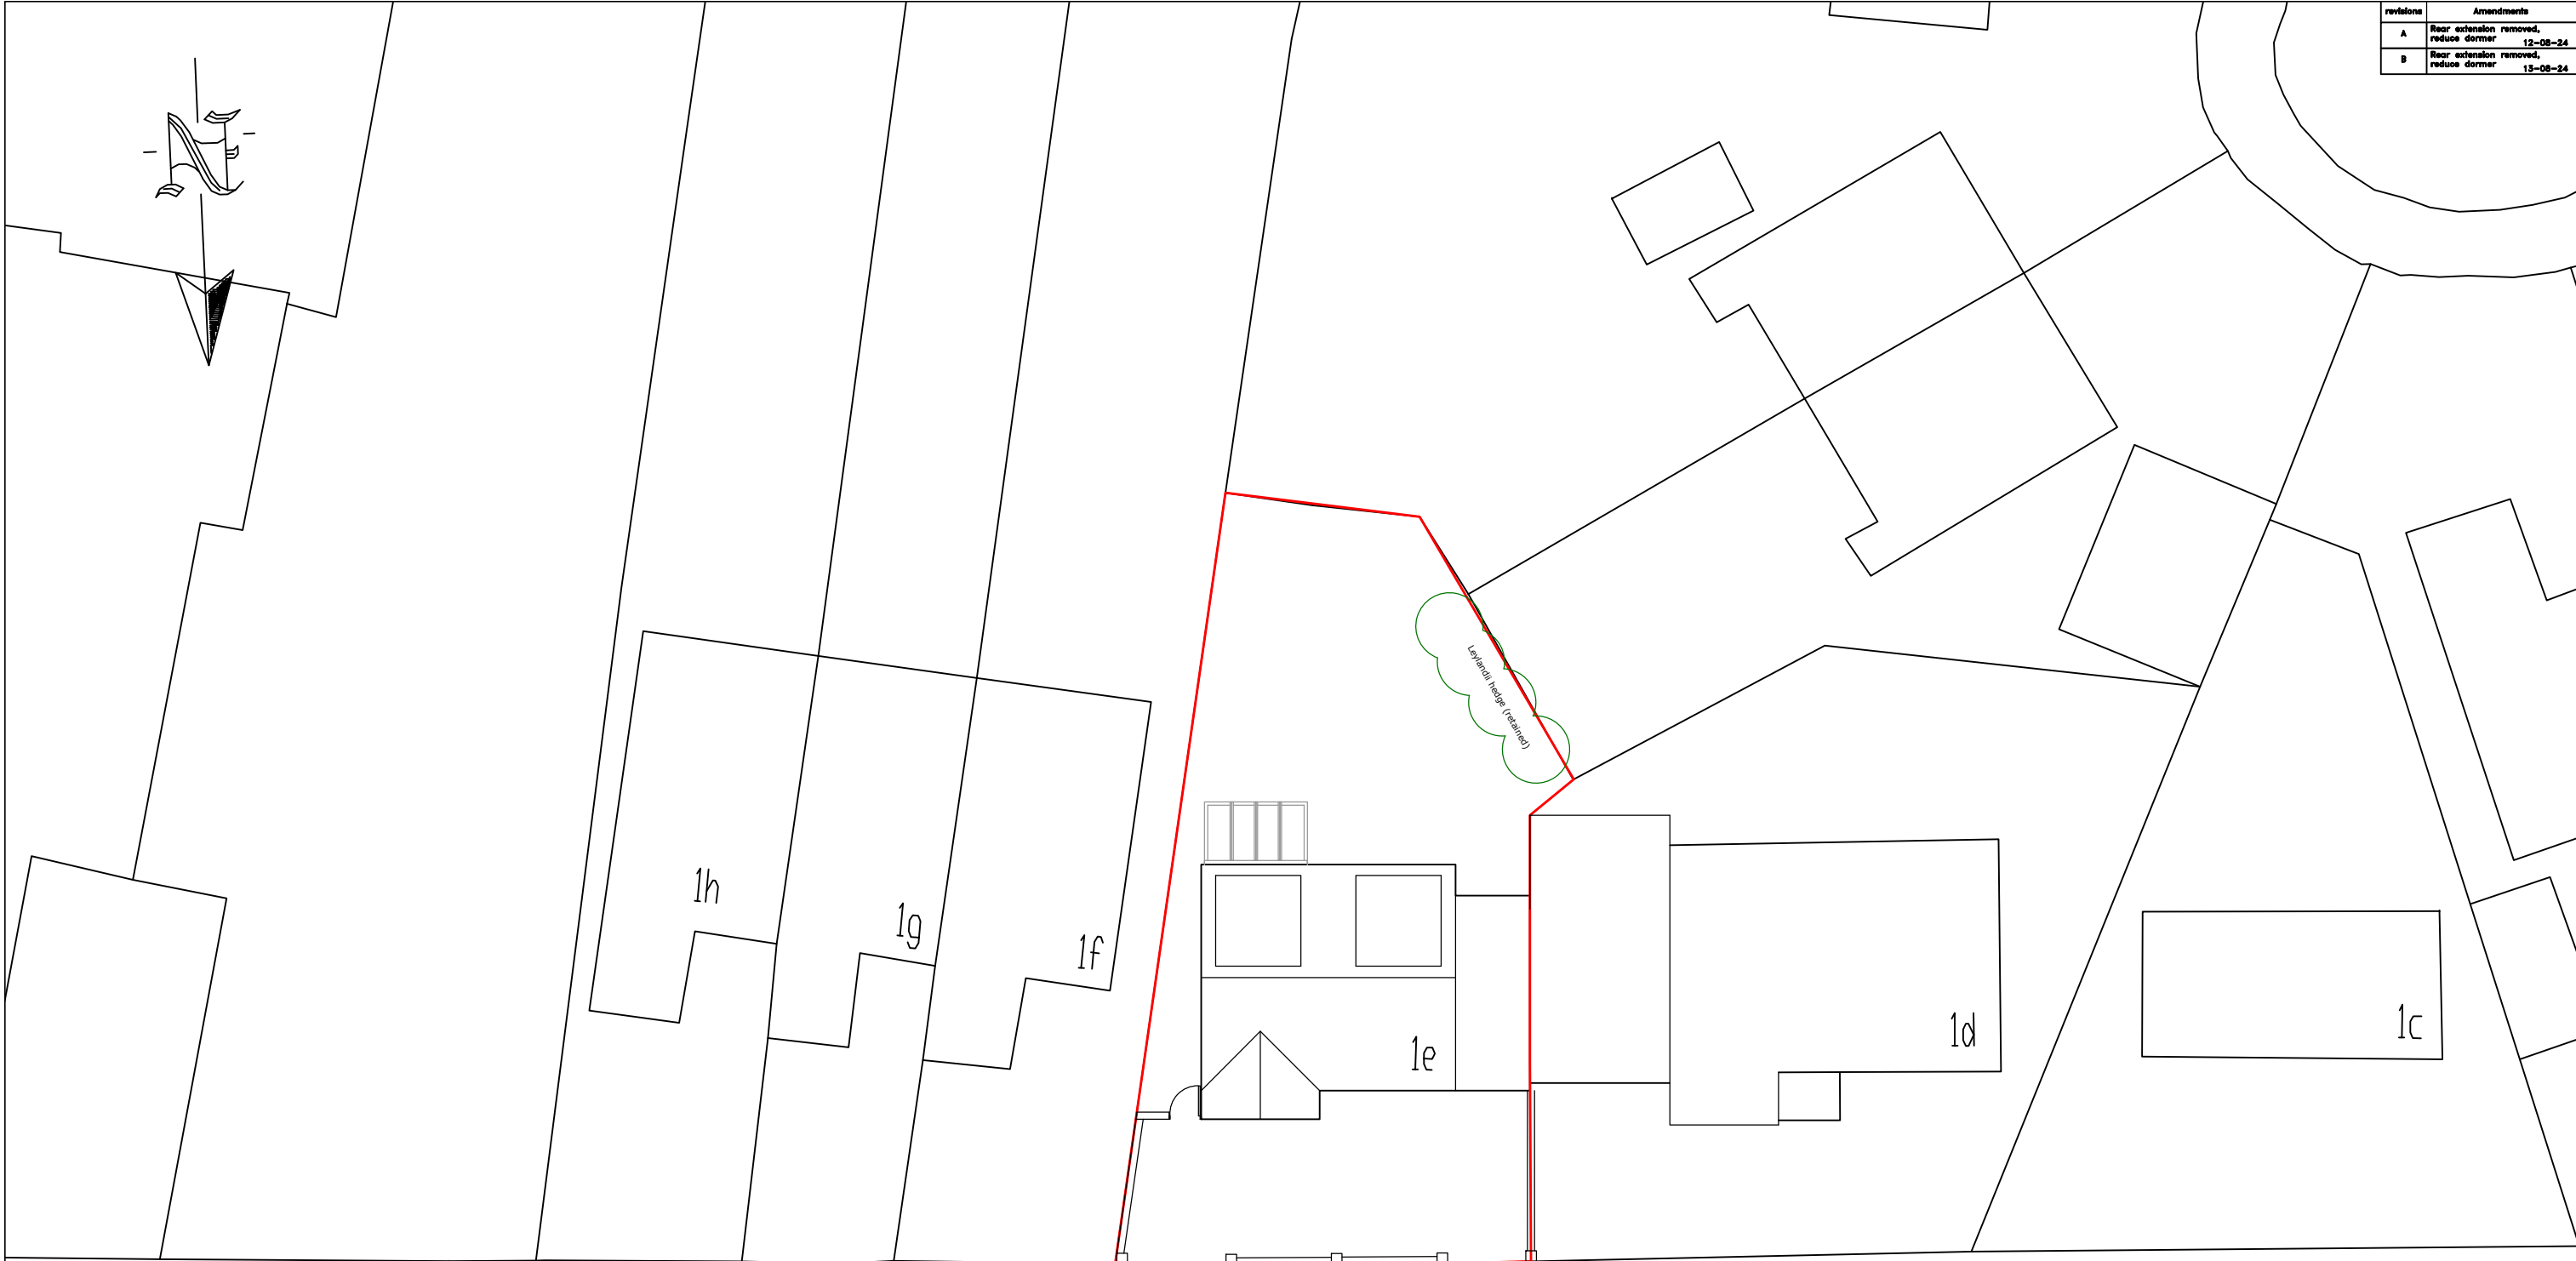

PINKWELL LANE

SITE PLAN

1e PINKWELL LANE, HAYES UB3 1PD

Scale Bar

012345678910

Metres

1:200 @ A3



THE GILLETT MACLEOD PARTNERSHIP
Chartered Architects & Town Planning Consultants
1 High Road Old Eastcote Pinner Middlesex HA5 2EW tel. 0208 868 1333

Drg. No. 22/3505/20^B
Scale 1:200@A3
Date 04/06/24
Drawn by AK

REVISION

B

C

drawn