



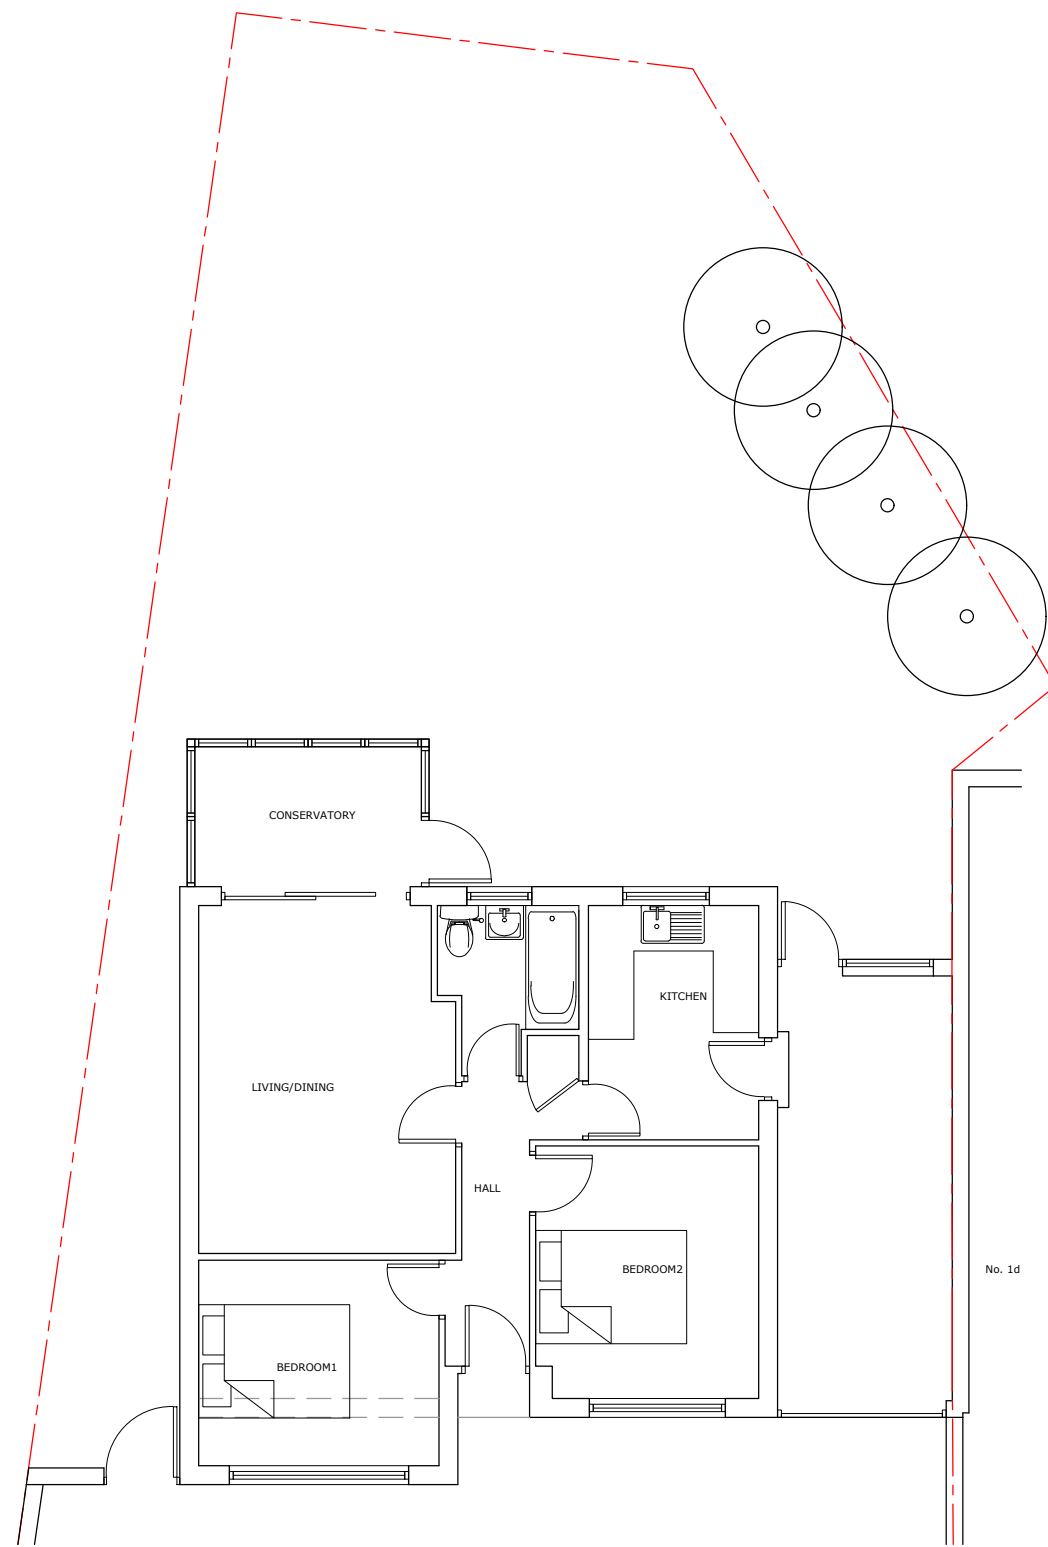


GROUND FLOOR PLAN

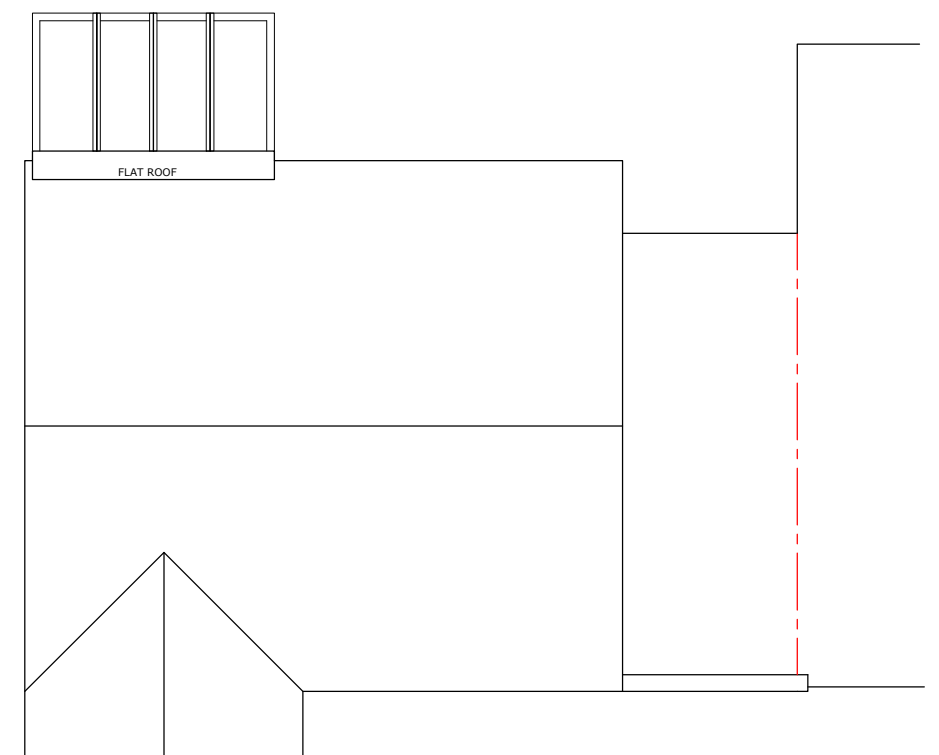

ROOF PLAN

EXISTING FLOOR PLANS

1e PINKWELL LANE, HAYES UB3 1PD

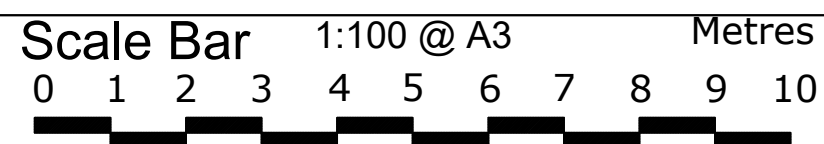

THE GILLETT MACLEOD PARTNERSHIP
Chartered Architects & Town Planning Consultants
1 High Road Old Eastcote Pinner Middlesex HA5 2EW tel. 0208 868 1333

Drg. No. 22/3505/3
Scale 1250@A4
Date 12/04/22
Drawn by AK

REVISION	
(C)	drawn