




AMENDMENT		
REV.A	area and notes added	26-02-2024
REV.B	bedroom adjusted	04-03-2024

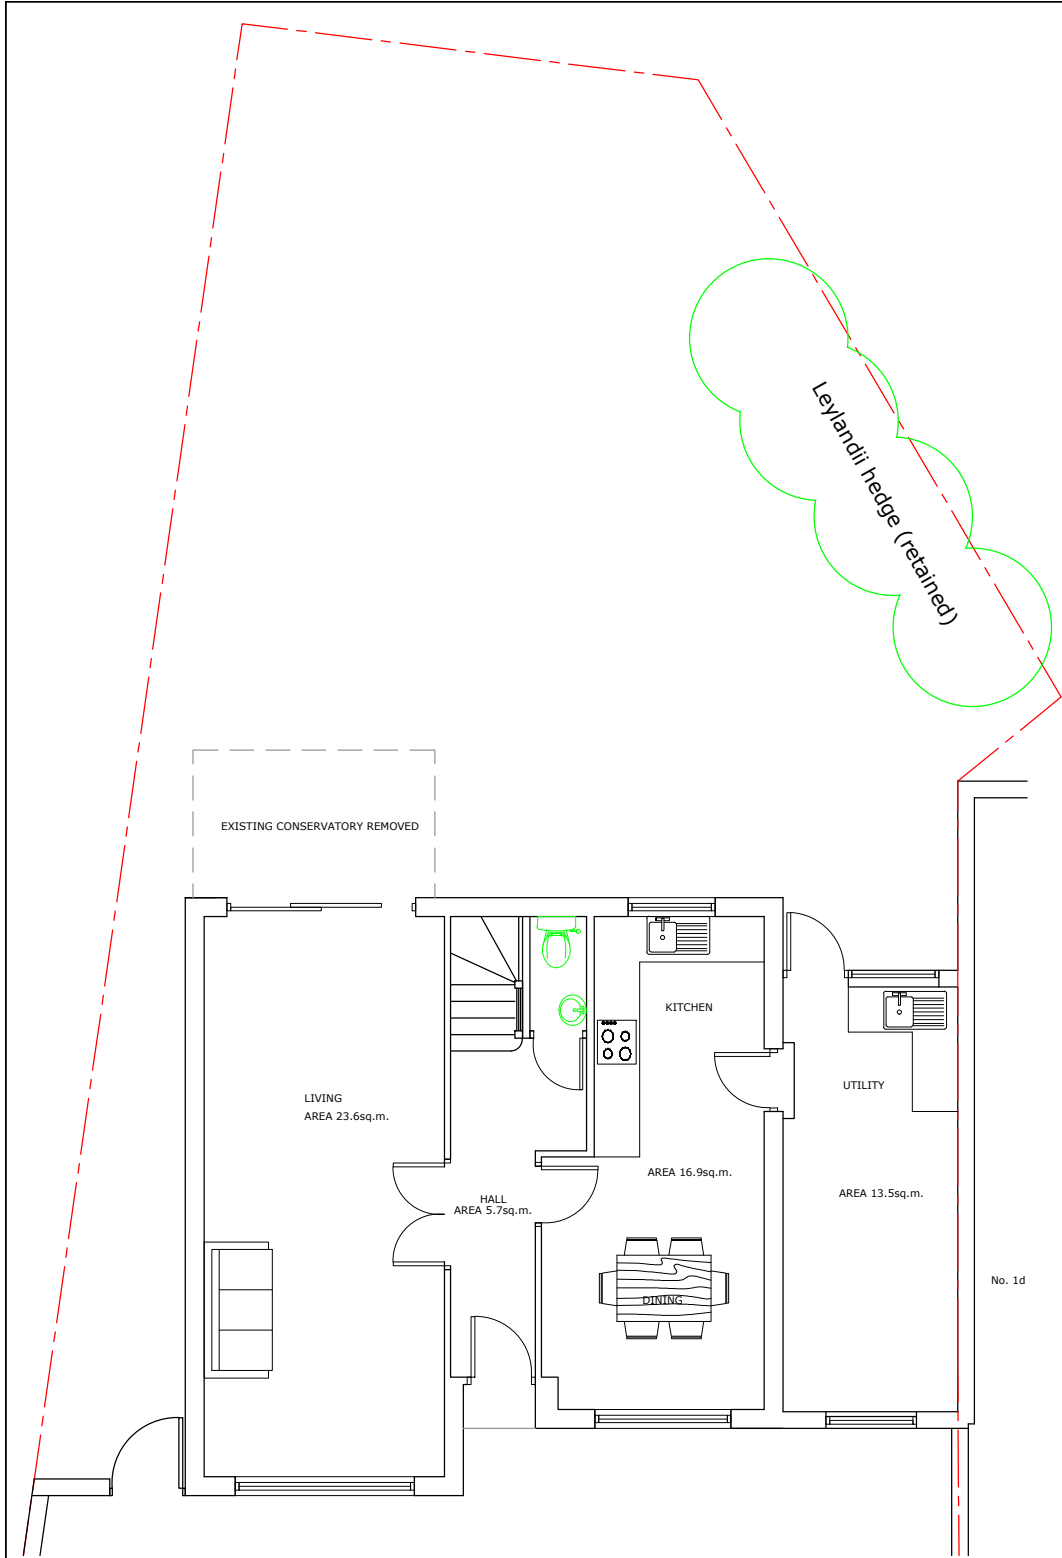

GROUND FLOOR PLAN

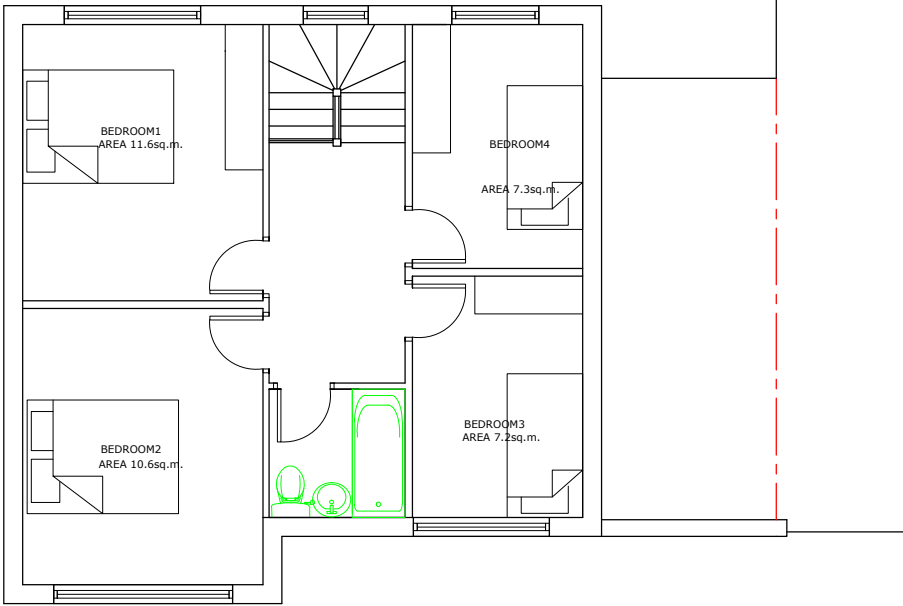


LOFT FLOOR PLAN

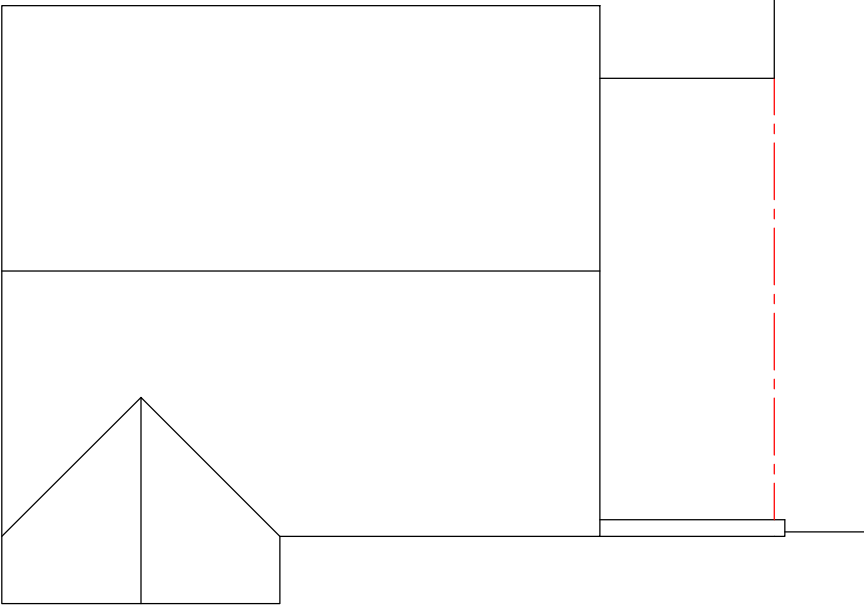

ROOF PLAN

PROPOSED FLOOR PLANS

1e PINKWELL LANE, HAYES UB3 1PD

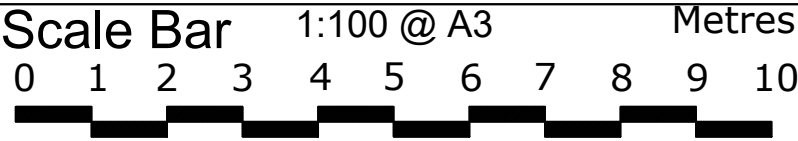

THE GILLETT MACLEOD PARTNERSHIP
Chartered Architects & Town Planning Consultants
1 High Road Old Eastcote Pinner Middlesex HA5 2EW tel. 0208 868 1333

Drg. No. 22/3505/5 B	REVISION
Scale 1250@A4	B
Date 12/04/22	
Drawn by AK	

