




Existing Ground Floor

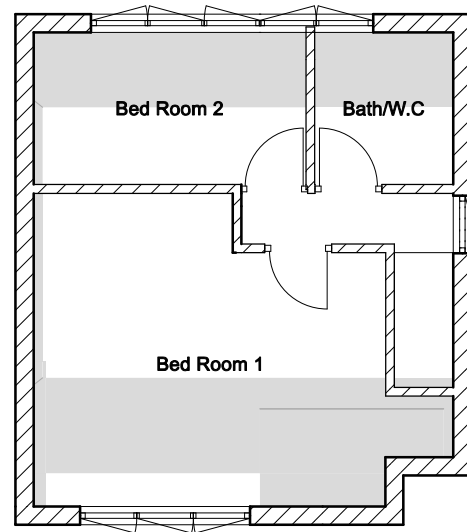


Existing First Floor

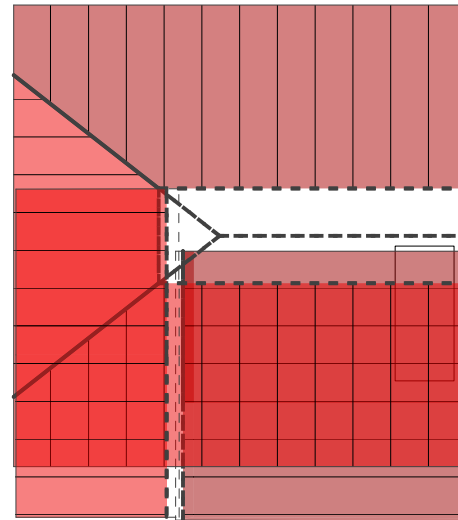


Existing Roof Plan

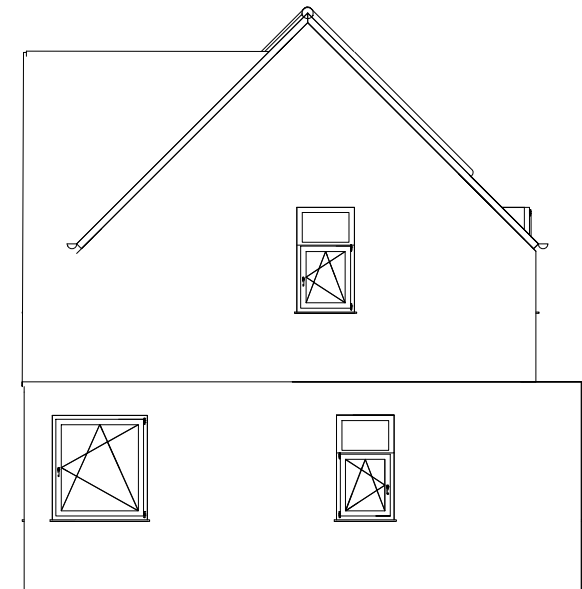


Existing Side Elevation

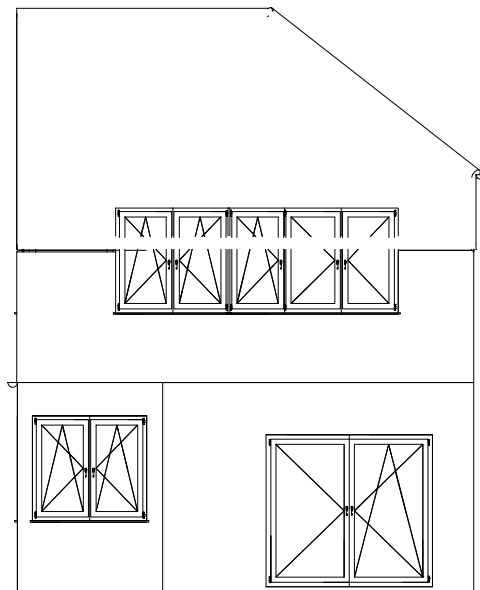


Existing Rear Elevation

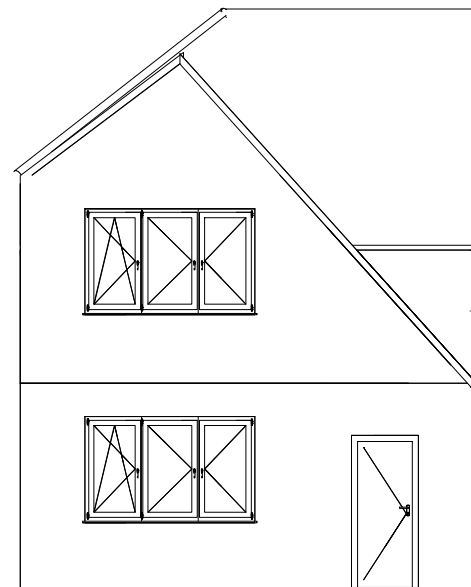

Existing Front Elevation

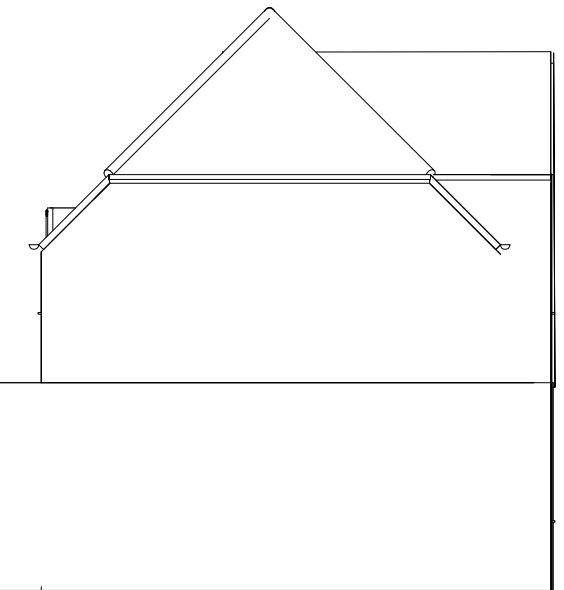

Existing Side Elevation

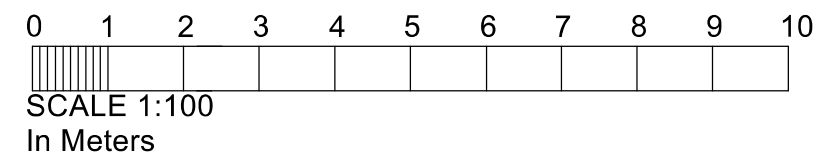

Drawing title:
Proposed Plans and Elevations

Client: Chirag Desai
Address - 71, Thornton Avenue
West Drayton
Hillingdon
UB7 9JU

Scale: 1:100	Drg no 71TA01 Rev 03
-----------------	-------------------------

Date created: 01/04/23