

1
101 S S

SITE PLAN AS EXISTING
Scale: 1:200

1 SITE PLAN AS EXISTING
101 Scale: 1:200

Scale: 1:200

29 CHENEY ST HA5 2TG

PROJECT TITLE

29 CHENEY ST HA5 2TG

DRAWING TITLE

SITE PLAN AS EXISTING

SCALE

1:200 @ A3

DRAWING NO.

2205 - 101

DATE DRAWN BY

11/09/2022


11/09/2022

REVISION

29 CHENEY ST HA

29 CHENEY ST HARV

MARK ZUDIN
ARCHITECTURE + DESIGN
2 Lane Close London NW2 8QZ 1.0790916182 e:mark@zudin.com

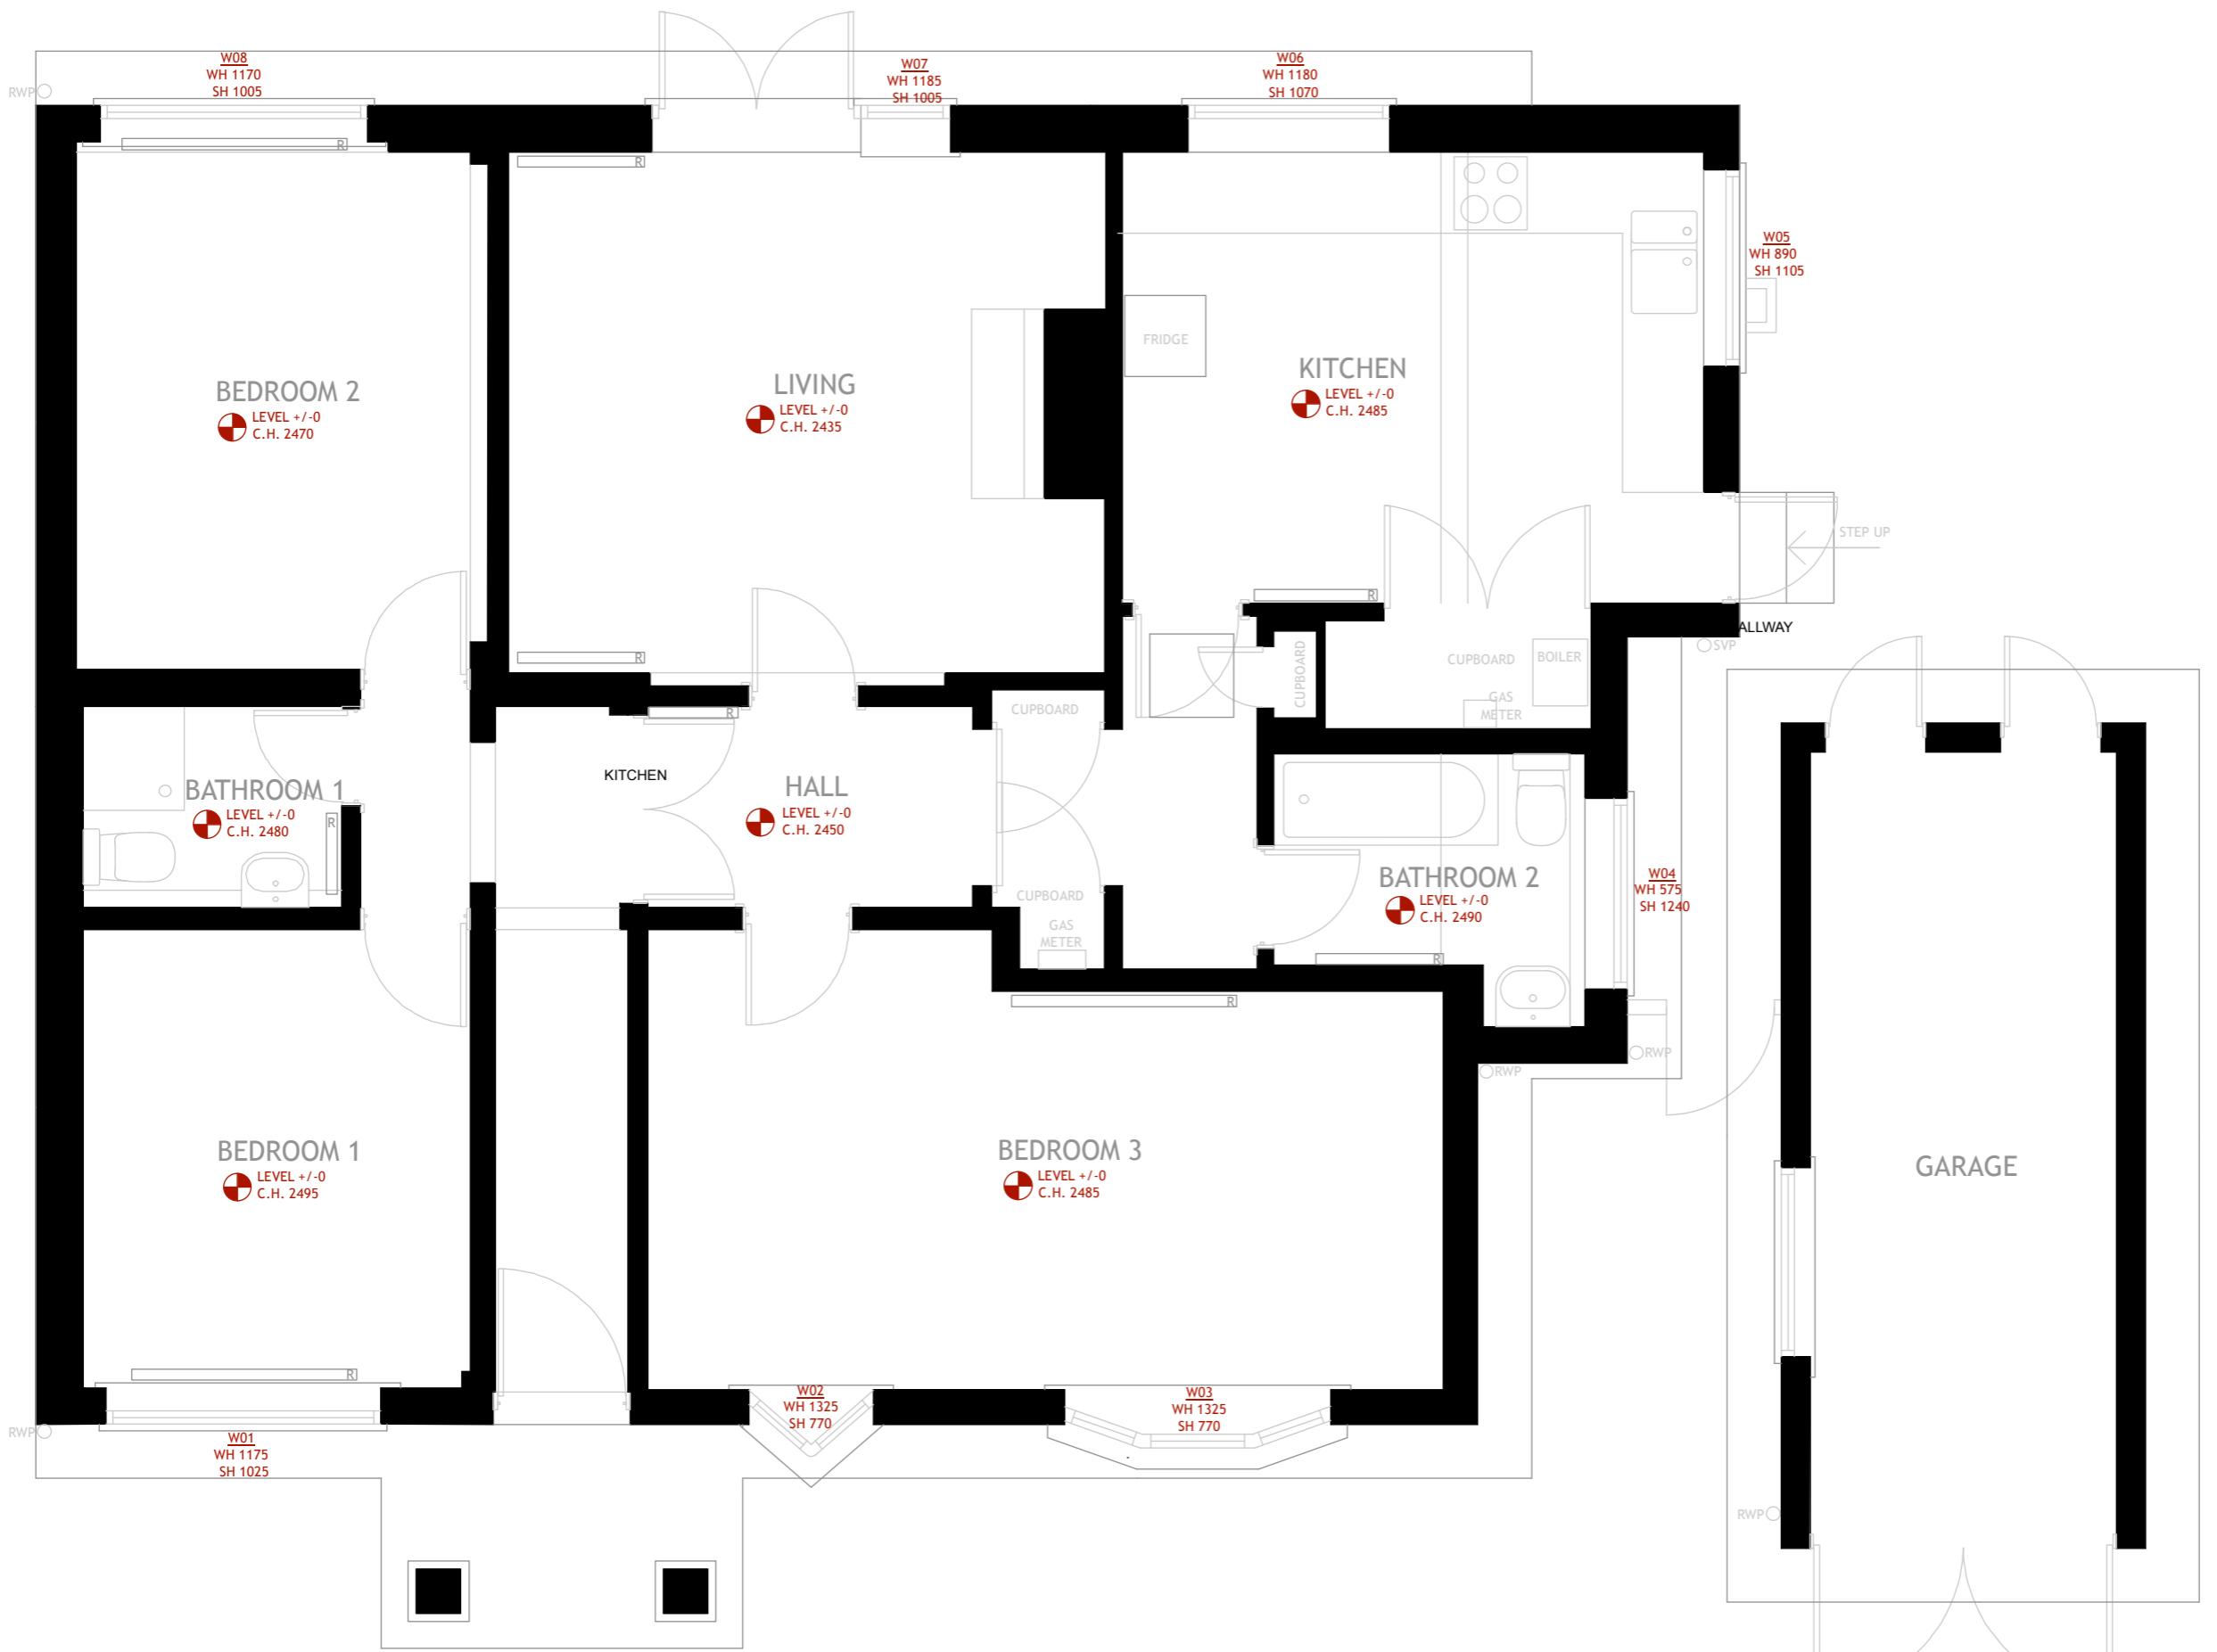

GENERAL NOTES

THIS DRAWING IS NOT TO BE SCALED
FIGURED DIMENSIONS TO TAKE PREFERENCE TO SCALED DIMENSIONS
ALL CONTRACTORS WORK TO COMPLY WITH THE LATEST CODES OF PRACTICE
AND TO BE TO THE ENTIRE SATISFACTION OF LOCAL AUTHORITIES -
ANY DISCREPANCY TO BE REPORTED TO THE ARCHITECT BEFORE COMMENCING
THE CONTRACTOR IS TO VERIFY ALL LEVELS, DIMENSIONS AND BUILDING LINES
BEFORE ANY WORK COMMENCES ON SITE
ALL SETTING OUT TO BE THE CONTRACTORS ENTIRE RESPONSIBILITY
ALL SERVICES TO BE COORDINATED BY THE CONTRACTOR BEFORE COMMENCING
THE CONTRACTOR IS RESPONSIBLE FOR ANY SITE VISITS BY LOCAL AUTHORITIES
READ THESE ARCHITECTURAL DRAWINGS IN CONJUNCTION WITH ENGINEERS AND
OTHER CONSULTANT DRAWINGS AND DETAILS WHERE APPLICABLE

REVISION NOTES

PROJECT TITLE

29 CHENFY ST HA5 2TG

11. *What is the primary purpose of the following statement?*

DRAWING TITLE

59 8 48


DRAWING NO.

205 - 102

15

ATE

1/09/2022

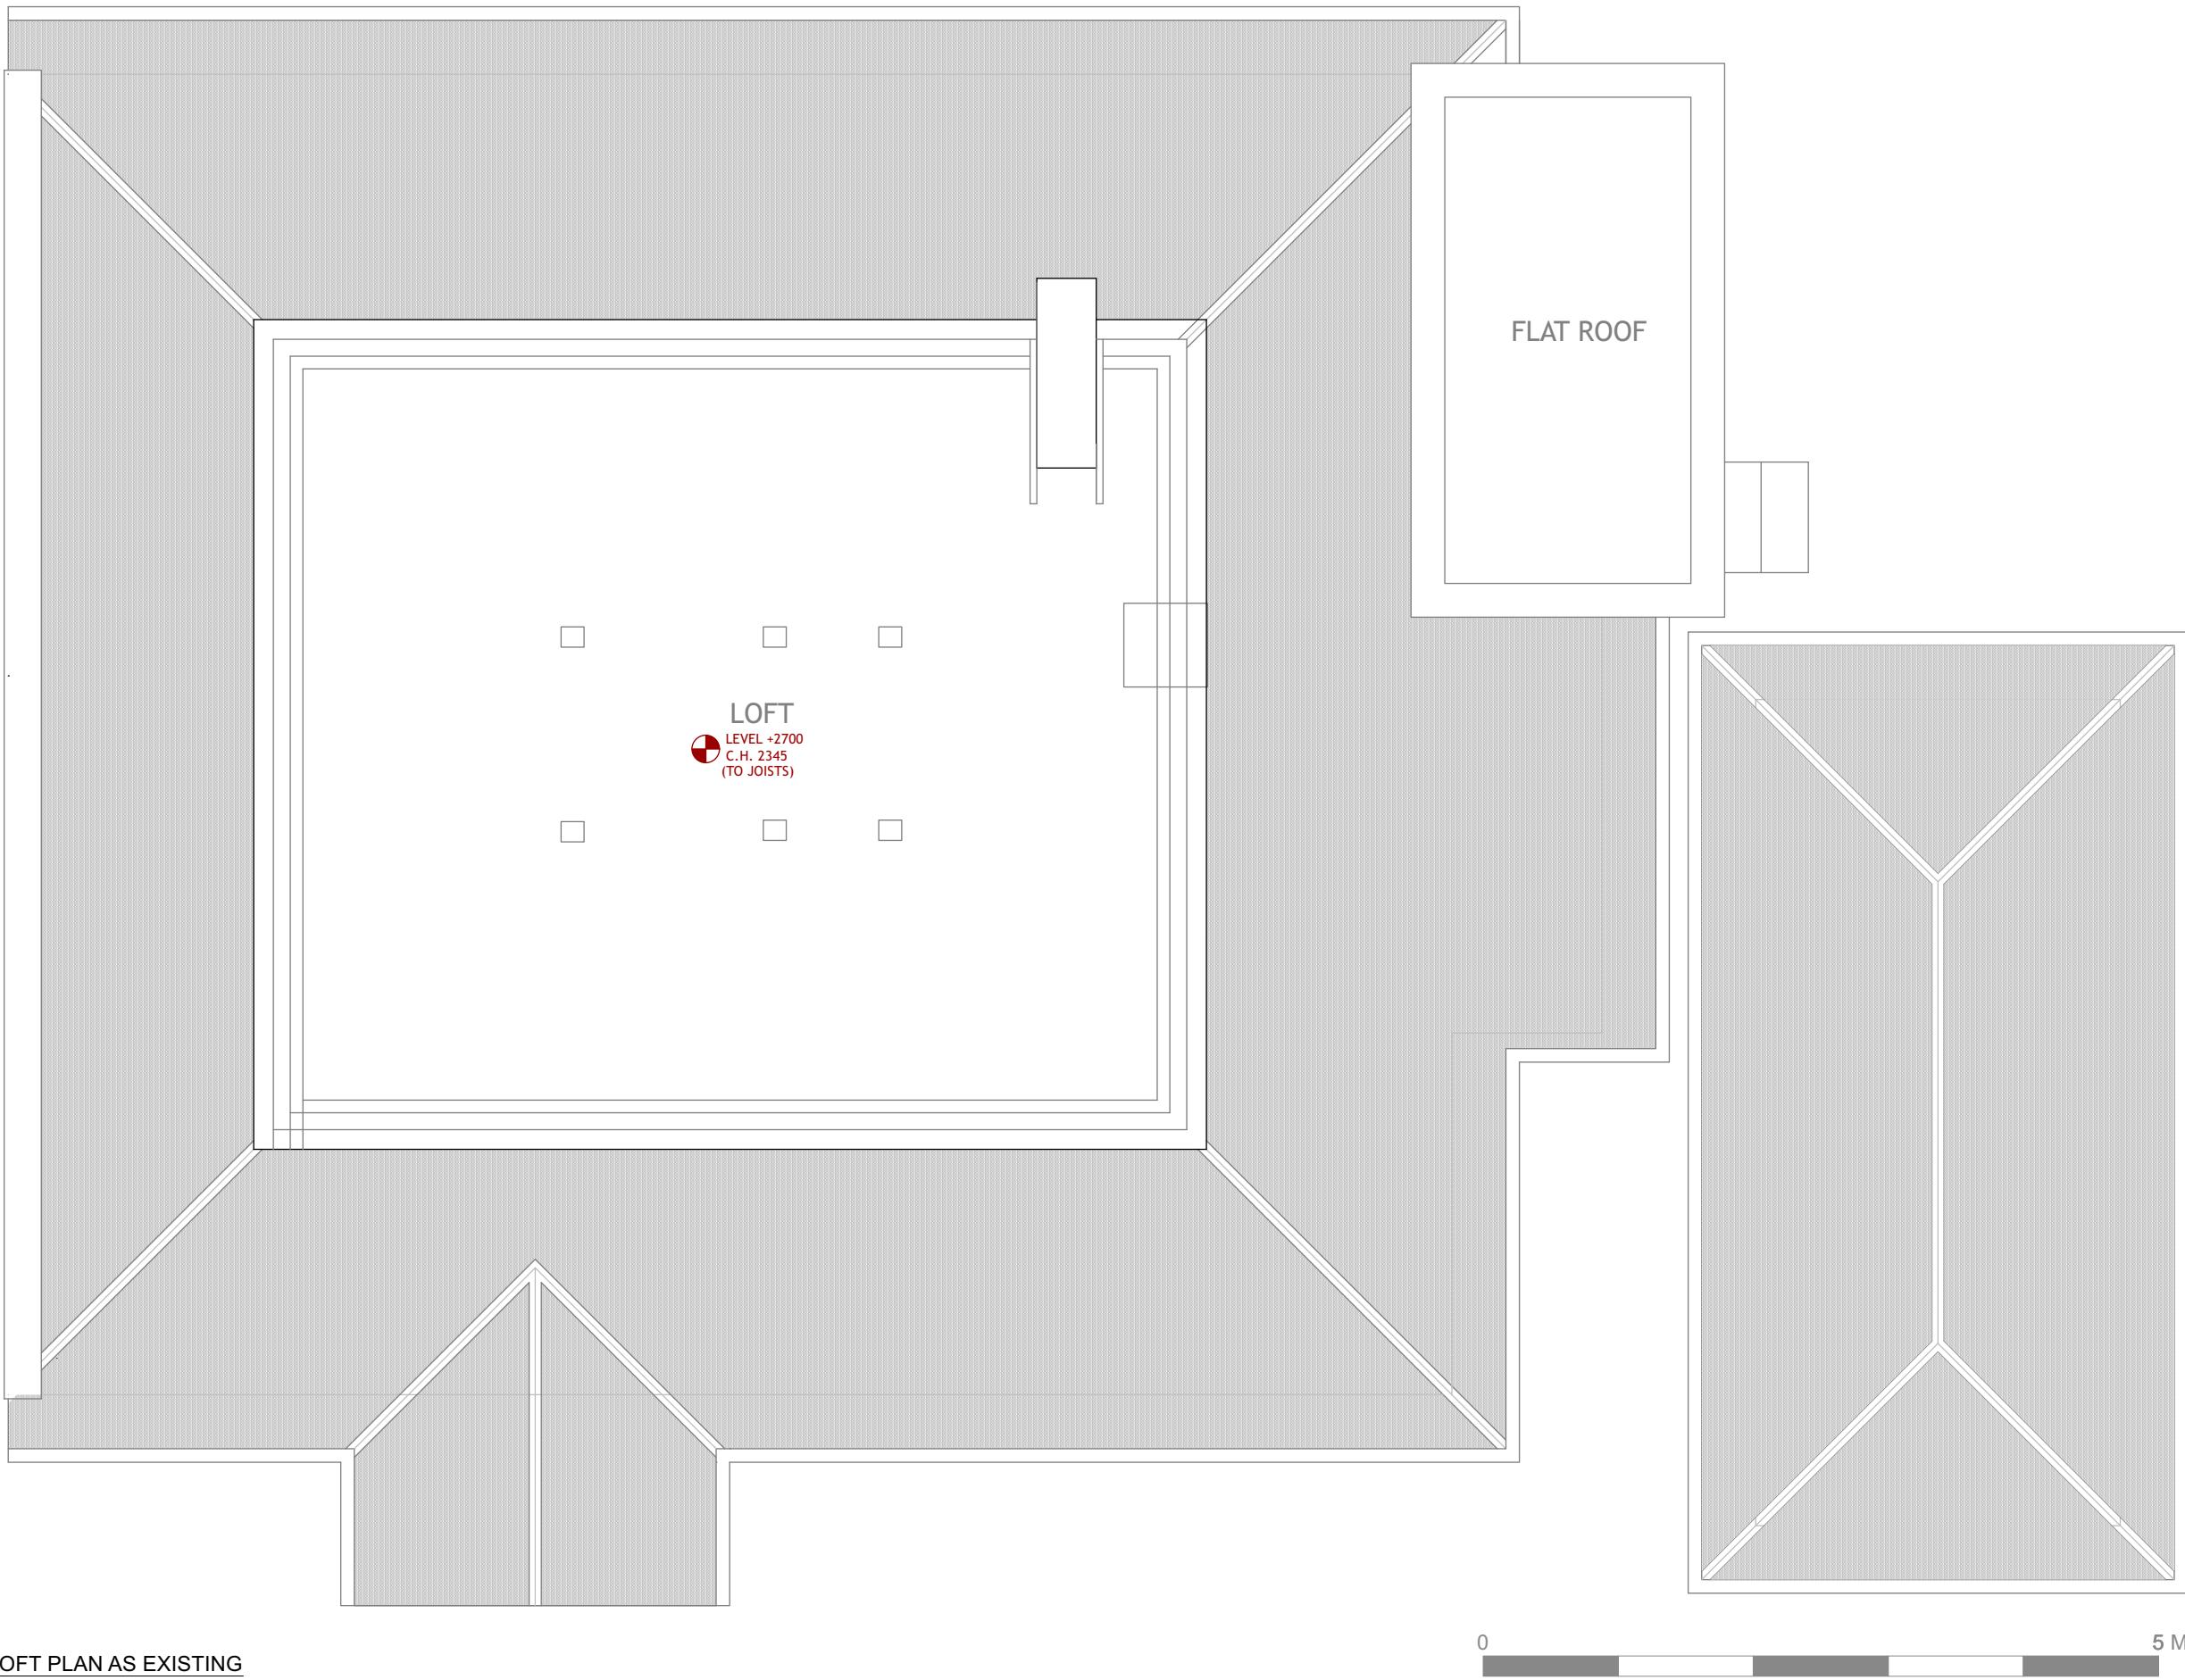

- THIS DRAWING IS NOT TO BE SCALED
- FIGURED DIMENSIONS TO TAKE PREFERENCE TO SCALED DIMENSIONS
- ALL CONTRACTORS WORK TO COMPLY WITH THE LATEST CODES OF PRACTICE AND TO BE TO THE ENTIRE SATISFACTION OF LOCAL AUTHORITIES .
- ANY DISCREPANCIES TO BE REPORTED TO THE ARCHITECT BEFORE COMMENCING
- THE CONTRACTOR IS TO VERIFY ALL LEVELS, DIMENSIONS AND BUILDING LINES BEFORE ANY WORK COMMENCES ON SITE
- ALL SETTING OUT TO BE THE CONTRACTORS ENTIRE RESPONSIBILITY
- ALL SERVICES TO BE COORDINATED BY THE CONTRACTOR BEFORE COMMENCING
- THE CONTRACTOR IS RESPONSIBLE FOR ANY SITE VISITS BY LOCAL AUTHORITIES
- READ THESE ARCHITECTURAL DRAWINGS IN CONJUNCTION WITH ENGINEERS AND OTHER CONSULTANT DRAWINGS AND DETAILS WHERE APPPLICABLE

REVISION NOTES

PROJECT TITLE

29 CHENEY ST HA5 2TG

DRAWING TITLE

LOFT PLAN AS EXISTING

2024 RELEASE UNDER E.O. 14176

1:50 @ A3

DRAWING

DRAWING NO.

DATE

DATE _____

11/09/2022

REVISION


1 2 3 4 5 6 7 8 9

30 CHENE

29 CHENEY

29 CHENEY ST HAS 21G

1
104 ROOF PLAN AS EXISTING
Scale: 1:50

 

29 CHENEY ST HA5 2TG

MARK ZUDINI
ARCHITECTURE + DESIGN
2 Lane Close London NW2 6QZ
t 07906916182 e mark@zudini.com

GENERAL NOTES

- THIS DRAWING IS NOT TO BE SCALED
- FIGURED DIMENSIONS TO TAKE PREFERENCE TO SCALED DIMENSIONS
- ALL CONTRACTORS WORK TO COMPLY WITH THE LATEST CODES OF PRACTICE AND TO BE TO THE ENTIRE SATISFACTION OF LOCAL AUTHORITIES.
- ANY DISCREPANCIES TO BE REPORTED TO THE ARCHITECT BEFORE COMMENCING
- THE CONTRACTOR IS TO VERIFY ALL LEVELS, DIMENSIONS AND BUILDING LINES BEFORE ANY WORK COMMENCES ON SITE
- ALL SETTING OUT TO BE THE CONTRACTORS ENTIRE RESPONSIBILITY
- ALL SERVICES TO BE COORDINATED BY THE CONTRACTOR BEFORE COMMENCING
- THE CONTRACTOR IS RESPONSIBLE FOR ANY SITE VISITS BY LOCAL AUTHORITIES
- READ THESE ARCHITECTURAL DRAWINGS IN CONJUNCTION WITH ENGINEERS AND OTHER CONTRACTOR DRAWINGS AND DETAILS WHERE APPPLICABLE

PROJECT TITLE
2 Lane Close on
MARI
29 CHENEY ST HA5 2TG

DRAWING TITLE: ROOF PLAN AS EXISTING
SCALE: 1:75000
IN MM/2.02
SECTION: K-ZUDIN

1:50 @ A3
DRAWING NO.
2205 - 104

DATE DRAWN BY

11/09/2022	EA
REVISION	



1
107

FRONT ELEVATION AS EXISTING
Scale: 1:50

Scale: 1:50

0

5 M

29 CHENEY ST HA5 2TG

GENERAL NOTES

- THIS DRAWING IS NOT TO BE SCALED
- FIGURED DIMENSIONS TO TAKE PREFERENCE TO SCALED DIMENSIONS
- ALL CONTRACTORS WORK TO COMPLY WITH THE LATEST CODES OF PRACTICE AND TO BE TO THE ENTIRE SATISFACTION OF LOCAL AUTHORITIES .
- ANY DISCREPANCY IS TO BE REPORTED TO THE ARCHITECT BEFORE COMMENCING
- THE CONTRACTOR IS TO VERIFY ALL LEVELS, DIMENSIONS AND BUILDING LINES BEFORE ANY WORK COMMENCES ON SITE
- ALL SETTING OUT IS TO BE THE CONTRACTORS ENTIRE RESPONSIBILITY
- ALL SERVICES TO BE COORDINATED BY THE CONTRACTOR BEFORE COMMENCING
- THE CONTRACTOR IS RESPONSIBLE FOR ANY SITE VISITS BY LOCAL AUTHORITIES
- READ THESE ARCHITECTURAL DRAWINGS IN CONJUNCTION WITH ENGINEERS AND OTHER CONSULTANT DRAWINGS AND DETAILS WHERE APPLICABLE

REVISION NOTES

PROJECT TITLE

29 CHENEY ST, LIAF 2TC

ANSWER

FRONT ELEVATION AS EXISTING

SCALE

1-50 © A2

DRAWING NO.

DRAWING NO.

DATE

44 / 88 / 8888

11/09/2022

MARK ZUDINI
ARCHITECTURE + DESIGN
2 Lane Close London NW2 0GZ 07906916182 e mark@zudini.com
G

1000



OUTLINE OF EXISTING
GARAGE SHOWN
DOTTED

GENERAL NOTES

- THIS DRAWING IS NOT TO BE SCALED
- FIGURED DIMENSIONS TO TAKE PREFERENCE TO SCALED DIMENSIONS
- ALL CONTRACTORS WORK TO COMPLY WITH THE LATEST CODES OF PRACTICE AND TO BE TO THE ENTIRE SATISFACTION OF LOCAL AUTHORITIES..
- ANY DISCREPANCY TO BE REPORTED TO THE ARCHITECT BEFORE COMMENCING
- THE CONTRACTOR IS TO VERIFY ALL LEVELS, DIMENSIONS AND BUILDING LINES BEFORE ANY WORK COMMENCES ON SITE
- ALL SETTING OUT TO BE THE CONTRACTORS ENTIRE RESPONSIBILITY
- ALL SERVICES TO BE COORDINATED BY THE CONTRACTOR BEFORE COMMENCING
- THE CONTRACTOR IS RESPONSIBLE FOR ANY SITE VISITS BY LOCAL AUTHORITIES
- READ THESE ARCHITECTURAL DRAWINGS IN CONJUNCTION WITH ENGINEERS AND OTHER CONSULTANT DRAWINGS AND DETAILS WHERE APPLICABLE

REVISION NOTES

PROJECT TITLE

29 CHENEY ST HA5 2TG

DRAWING TITLE

SIDE ELEVATION AS EXISTING

SCALE

1:50 @ A3

DRAWINGS

2205 - 109


1

DATE

11/09/

MARK ZUDINI
ARCHITECTURE + DESIGN
2 Lane Close London NW2 6QZ 07909161182 e.mark@zudini.com

1
109 SIDE ELEVATION AS EXISTING
Scale: 1:50

 

29 CHENEY ST HA5 2TG