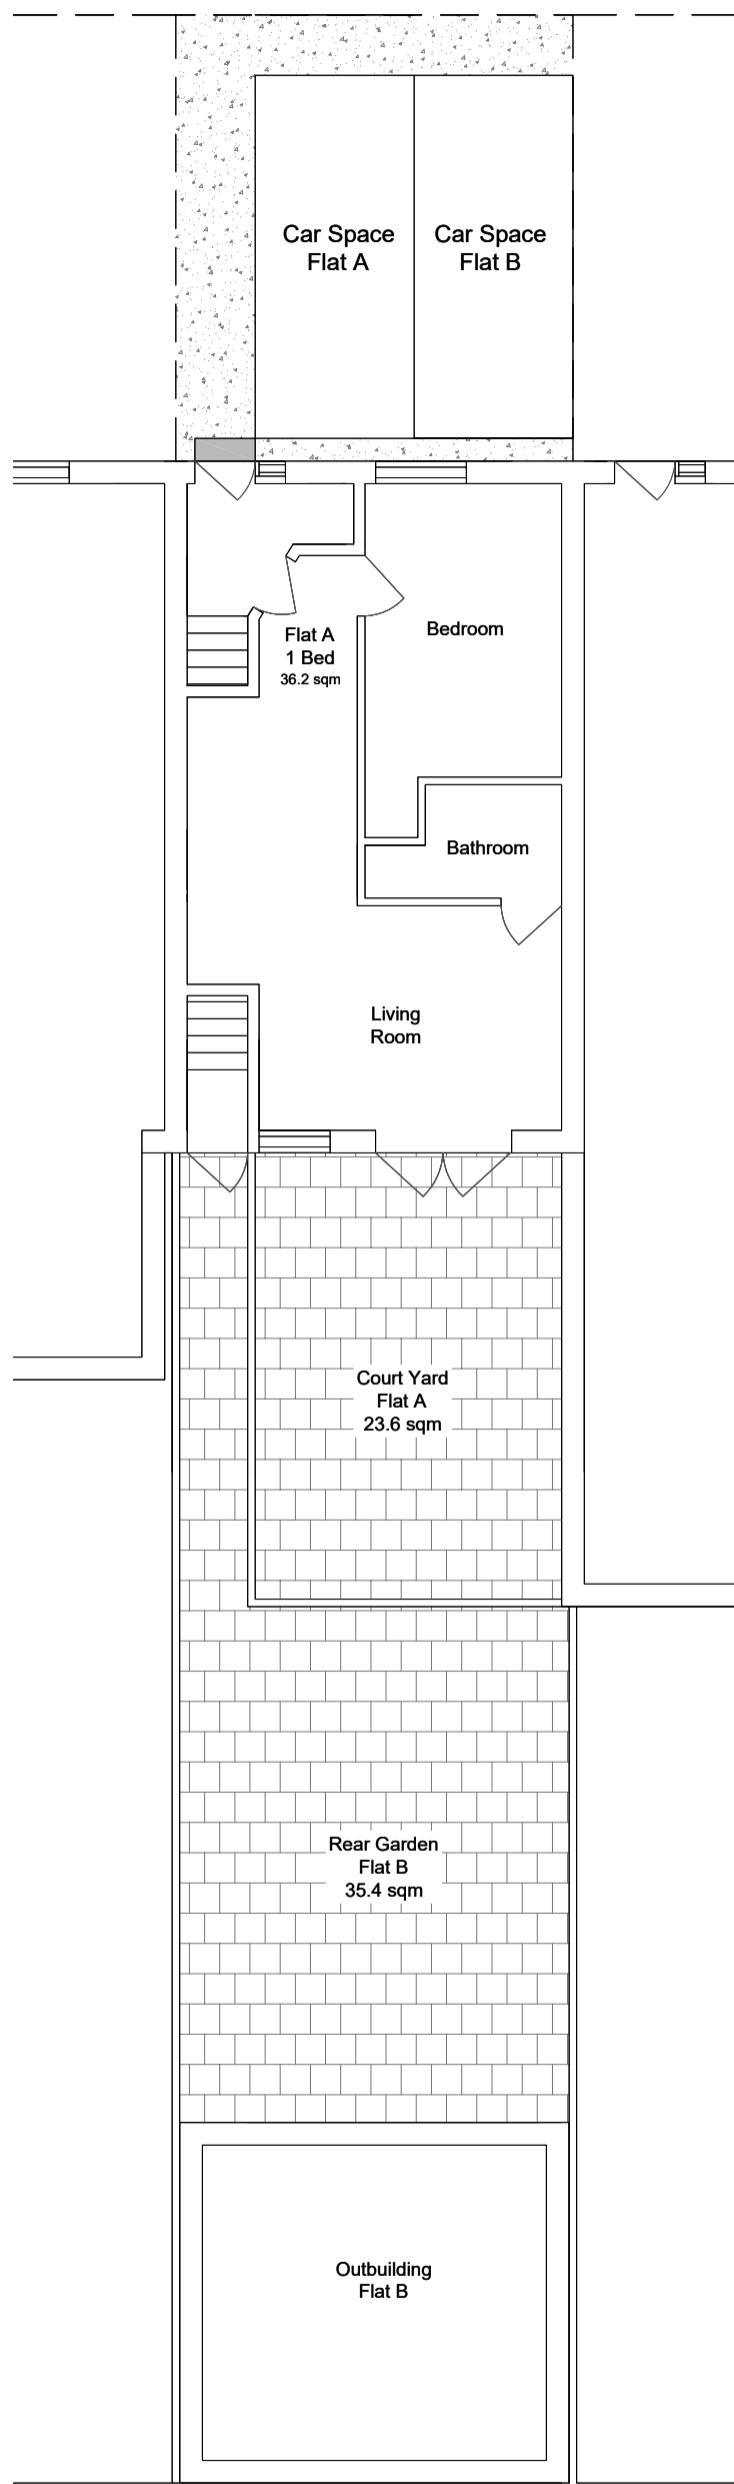
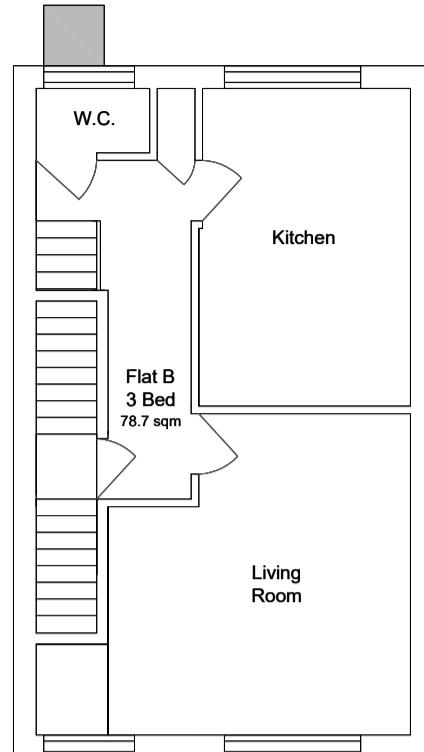
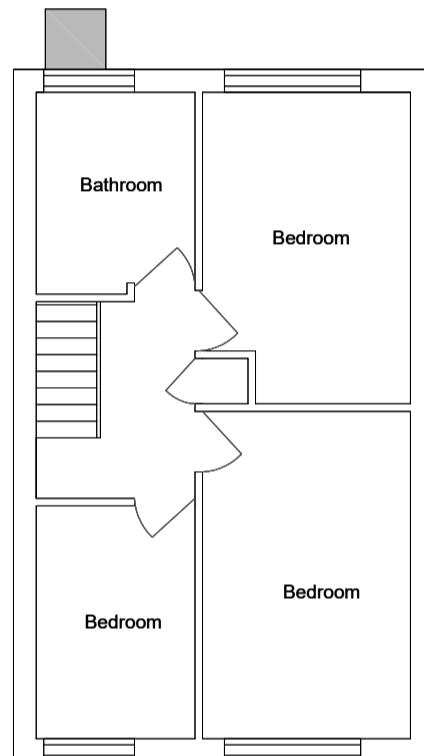
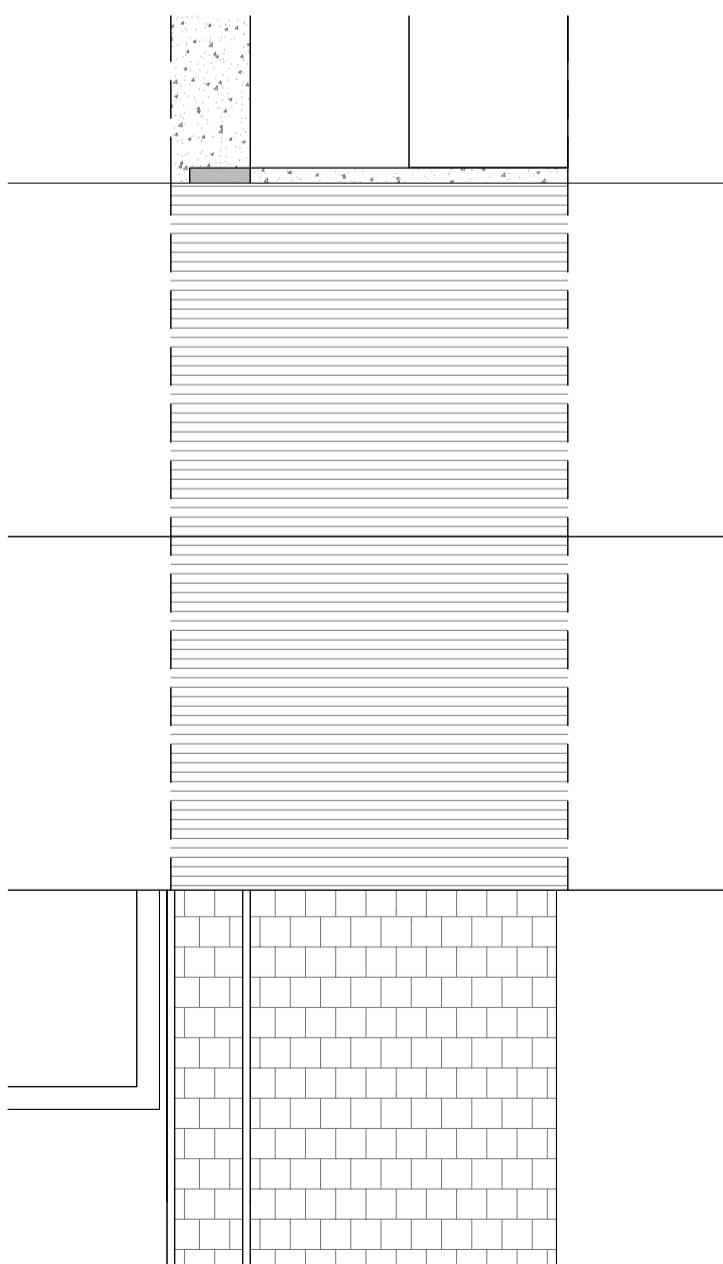


Ground Floor**First Floor**

NOTES:

Existing - Floor Plans

Second Floor**Roof**

Contacts:

Tel:
07976 928 789

E-Mail:
joel.gray@greatplans.co.uk

Client:

Location:

4 Dunedin Way
Hayes
UB4 9LG

Scale: 1:100 @ A3

0 1M 5M

Date: 16-09-22 Drawn By: Joel Gray

Drg No: 01