


COLCHESTER ROAD

LOW BORO OF HILLINGDON  
RECEIVED  
22 JAN 2010  
PLANNING & TRANSPORTATION  
GROUP

INFORMATION CONTAINED IN THIS DWG IS CONFIDENTIAL AND MAY NOT BE USED FOR ANY OTHER PURPOSE OTHER THAN THAT FOR WHICH THE DWG WAS SUPPLIED. GUG ARCHITECTS WARRANTS CONFIDENTIALITY OF THIS DWG AND ACCEPTS NO LIABILITY TO ANY THIRD PARTY RELYING ON INFORMATION CONTAINED IN THE DWG.  
CONTRACTORS MUST VERIFY ALL DIMENSIONS ON SITE BEFORE COMMENCING ANY WORK OR SHOP DRAWINGS.  
IF THIS DRAWING EXCEEDS THE QUANTITIES TAKEN IN ANY WAY THE ARCHITECTS AND TO BE INFORMED BEFORE THE WORK IS BEGINS.

NOTES -  
All dimensions to be checked and confirmed at site.  
Bays will be clearly marked with the international wheelchair symbol on the ground and on a signpost at eye level.  
Bays will be signposted from the car park entrance.

LEGEND:  
LP - Light Pole  
C.C. T.V. Camera at Top Floor Level  
C.C. T.V. Camera at First Floor Level  
C.C. T.V. Camera on a Pole in Parking  
C.C. T.V. Camera on a Pole in Parking  
C.C. T.V. Camera

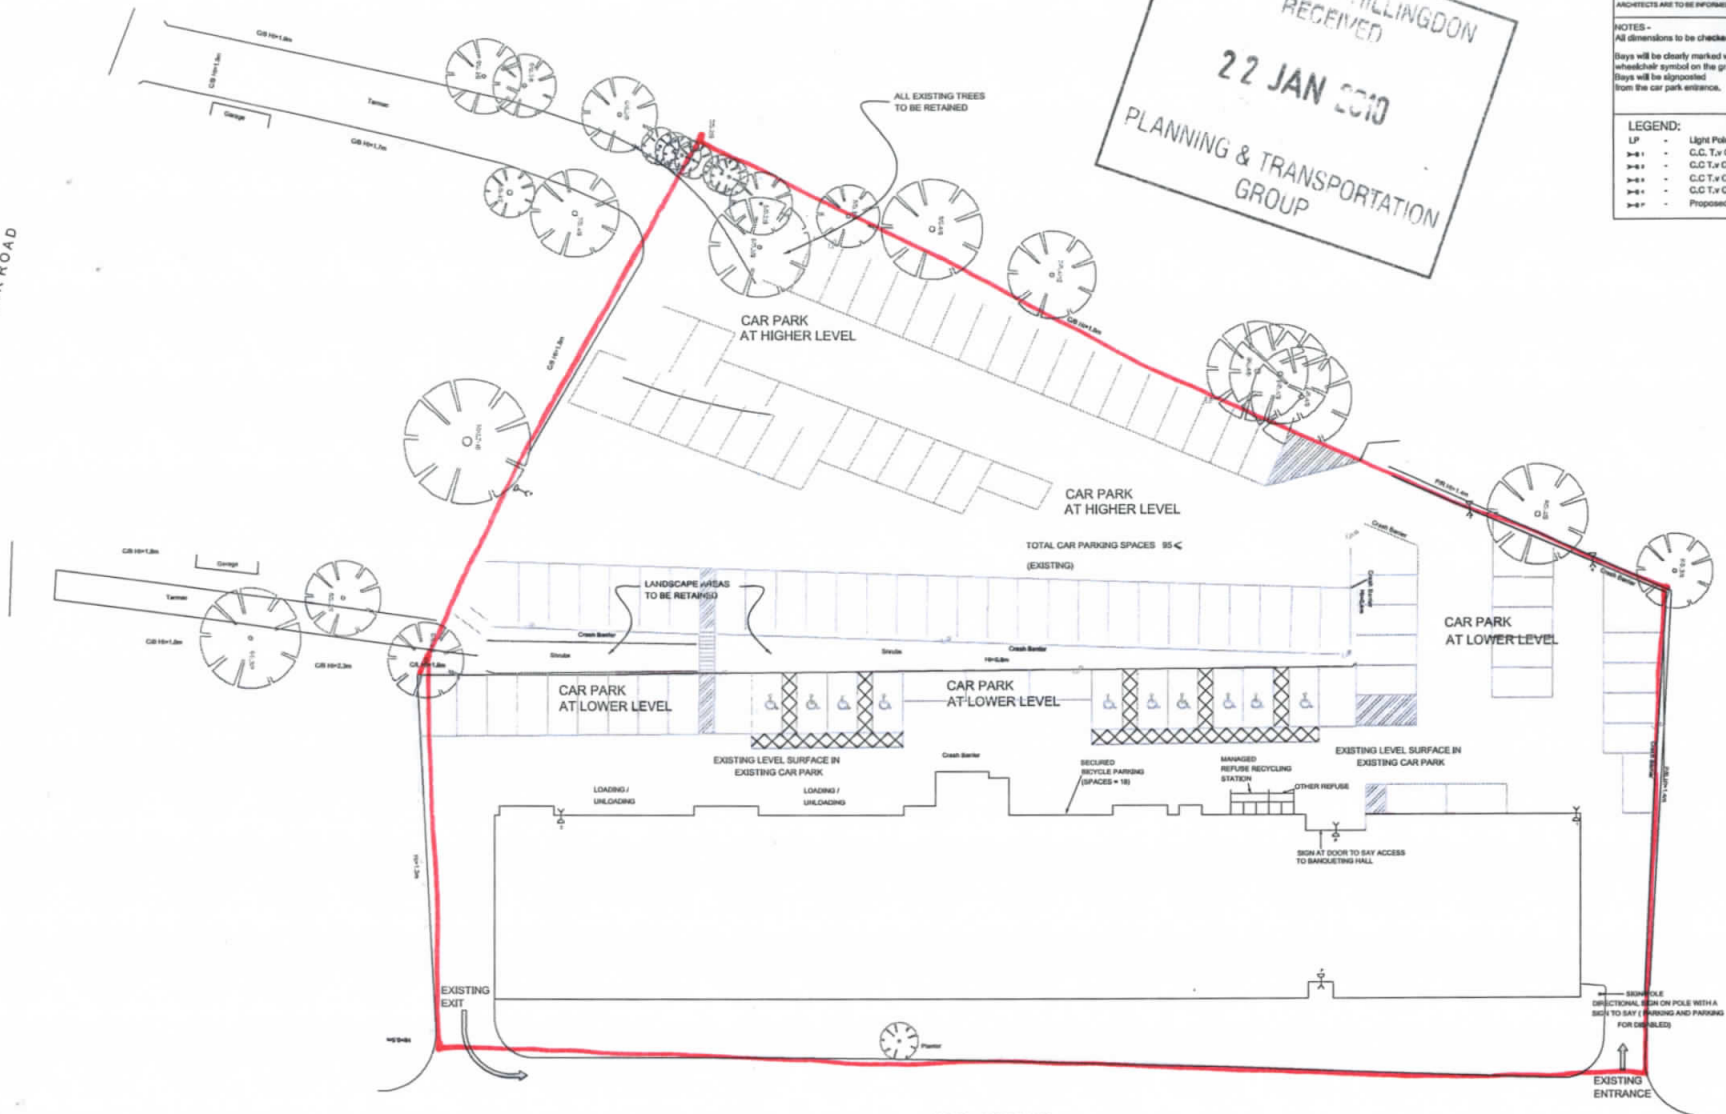

# SITE PLAN

REVISION A- NOTES ADDED ON DRAWING AS DIRECTED BY MS. SUE LINES

**GUG Architects**  
156A High Street, Acton  
London, W3 6QZ.  
Tel: 020 89933435 Fax: 020 89933436

Job: ARGYLE HOUSE  
66-66 JOEL STREET  
NORTHWOOD HILLS

Dwg: PROPOSED SITE PLAN WITH PARKING  
Scale: 1:200 Date: SEPT 2007 Dwn: B  
Dwg No: GUG/2006/606/PL 05 / A