




NOTES:
All dimensions must be checked on site and not scaled from this drawing.

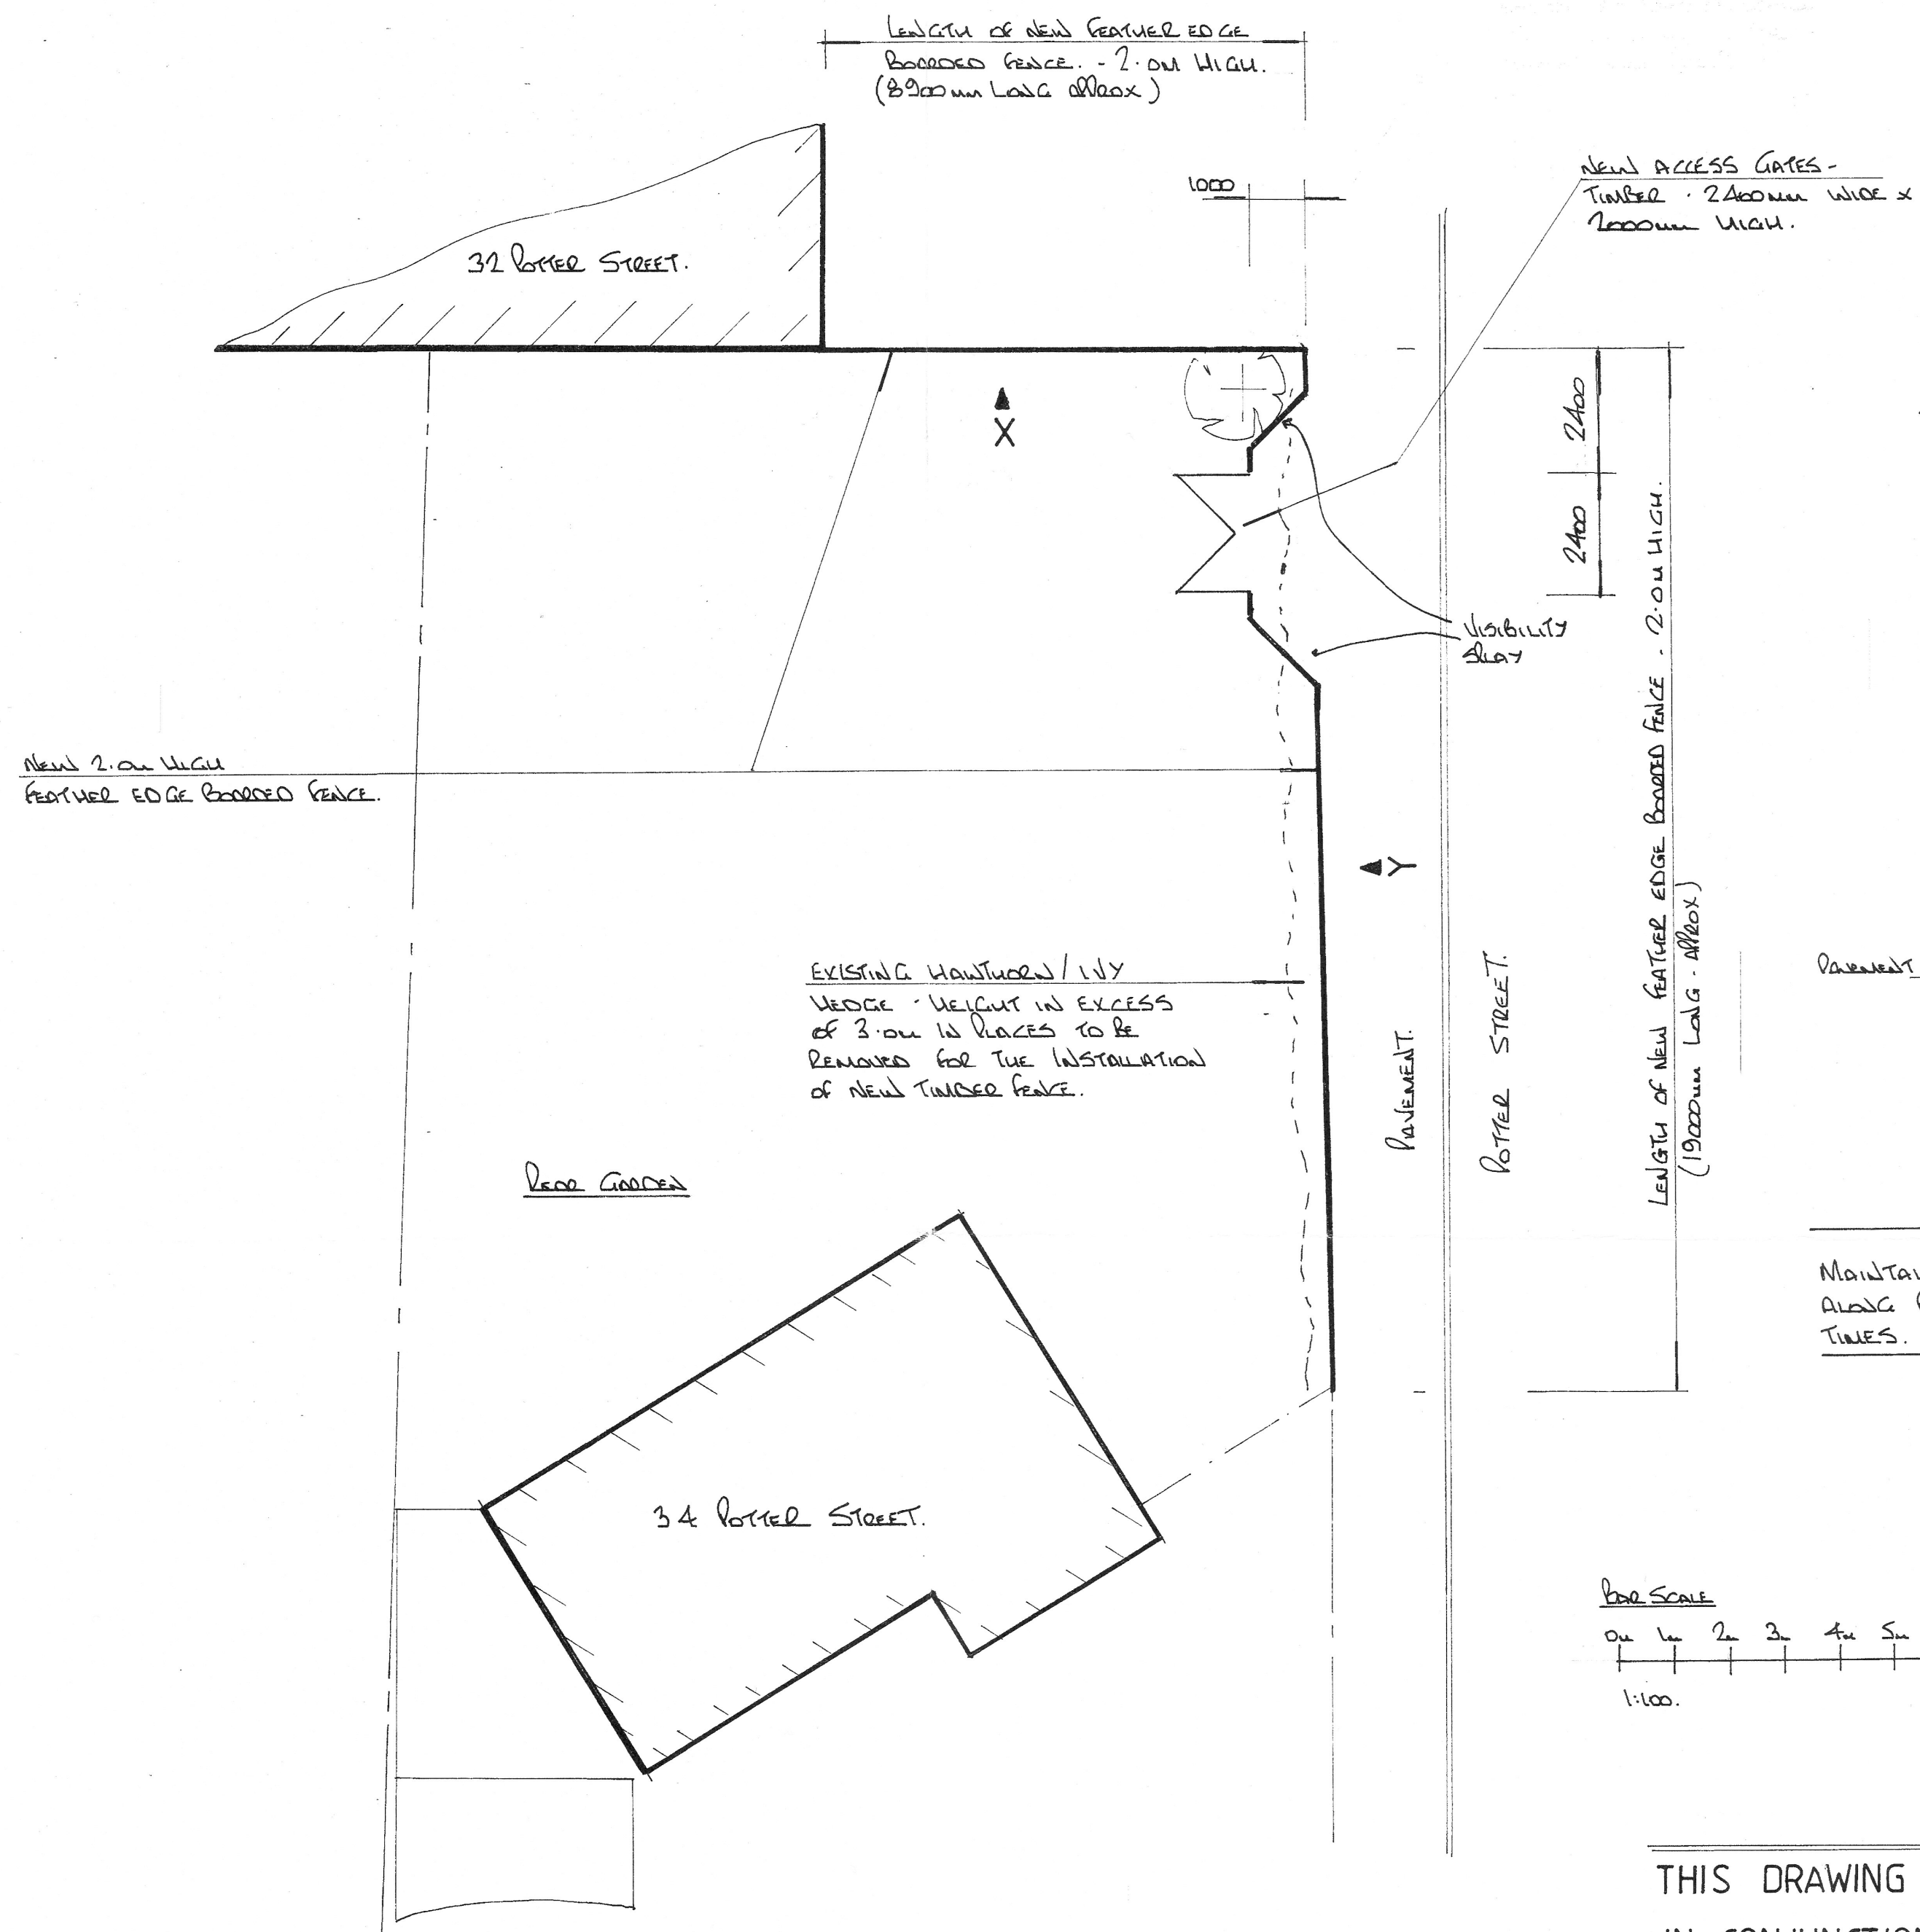


PART SITE PLAN
scale 1:100

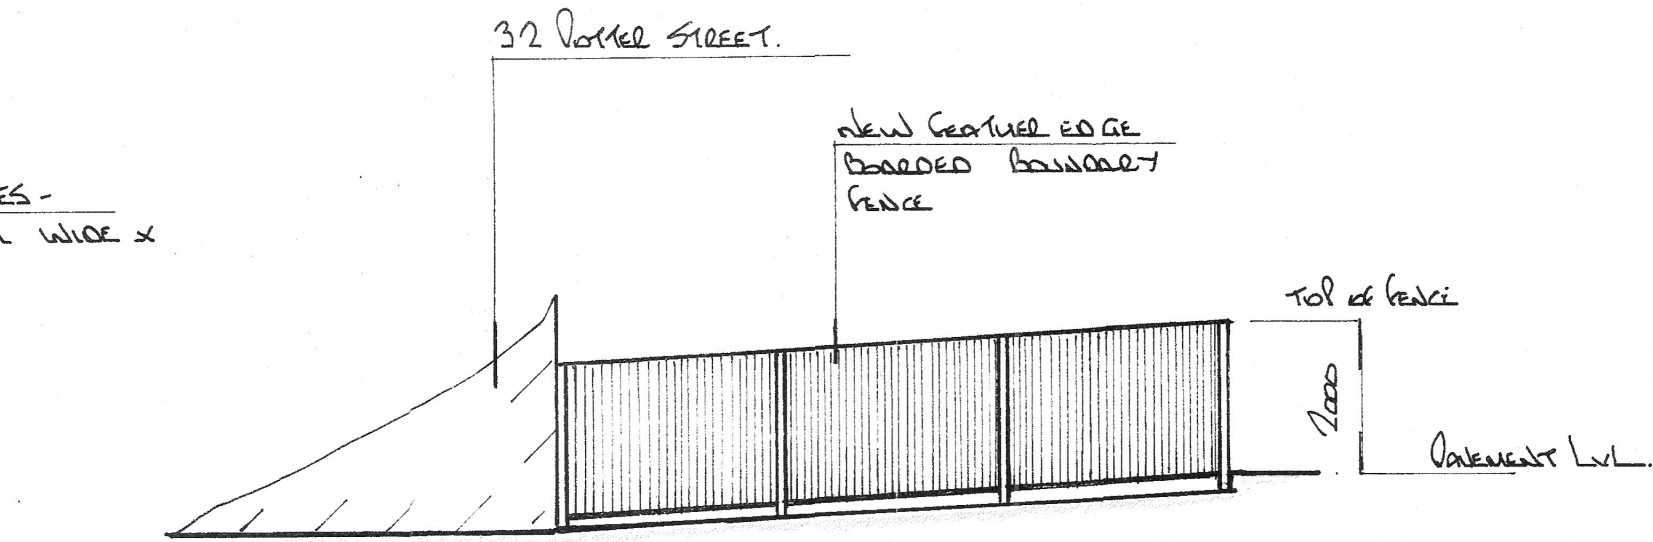

VIEW ON X

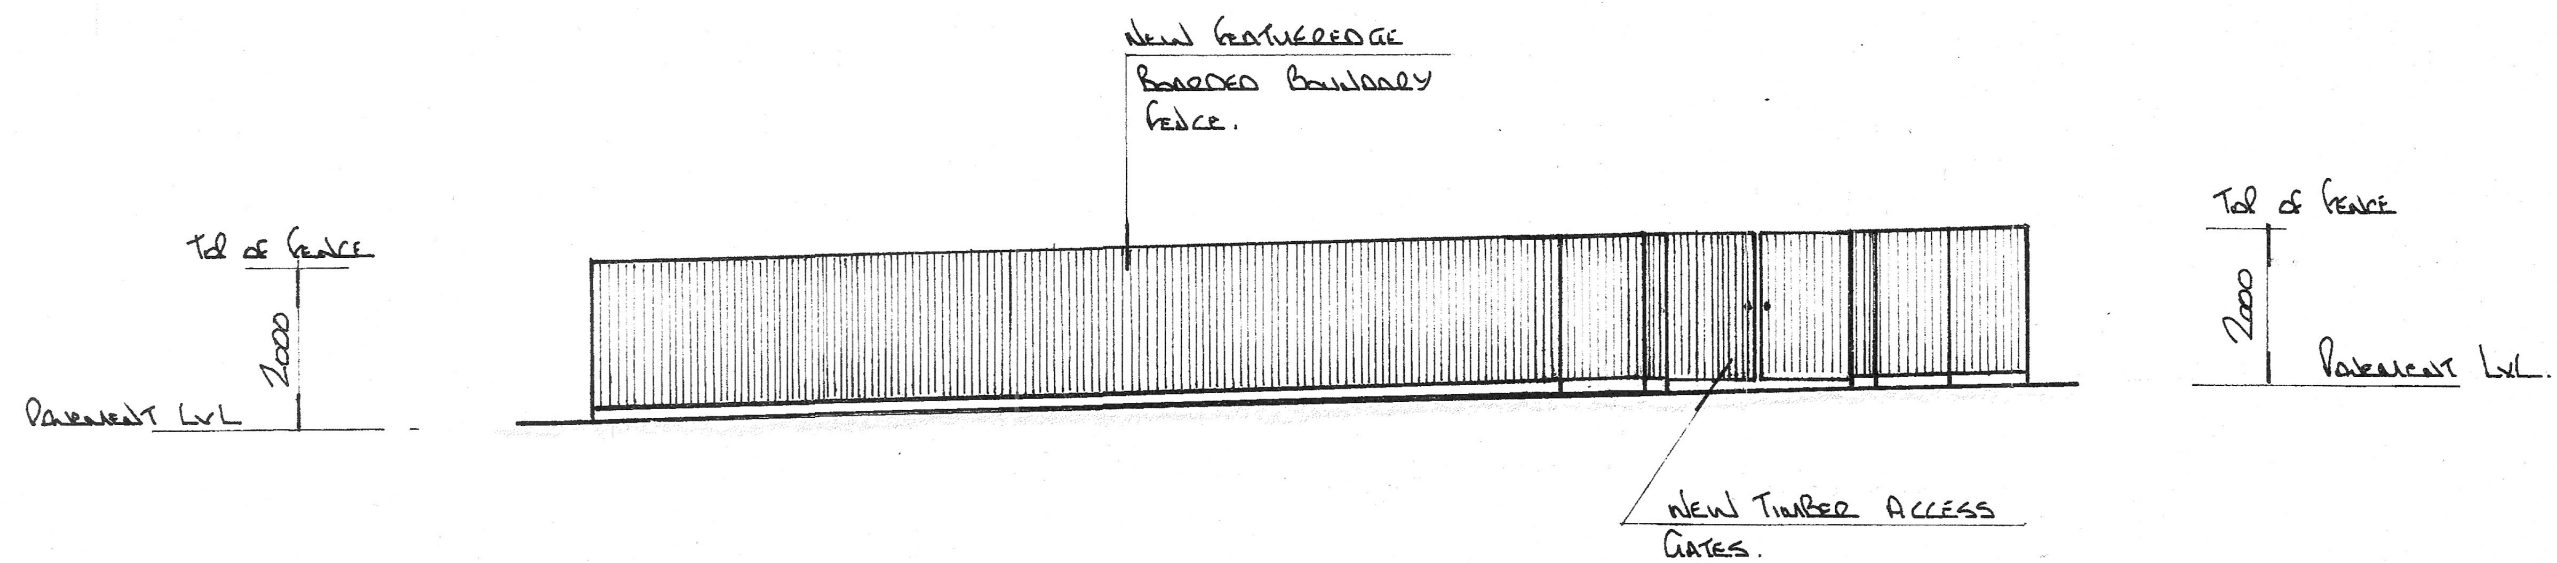


VIEW ON Y

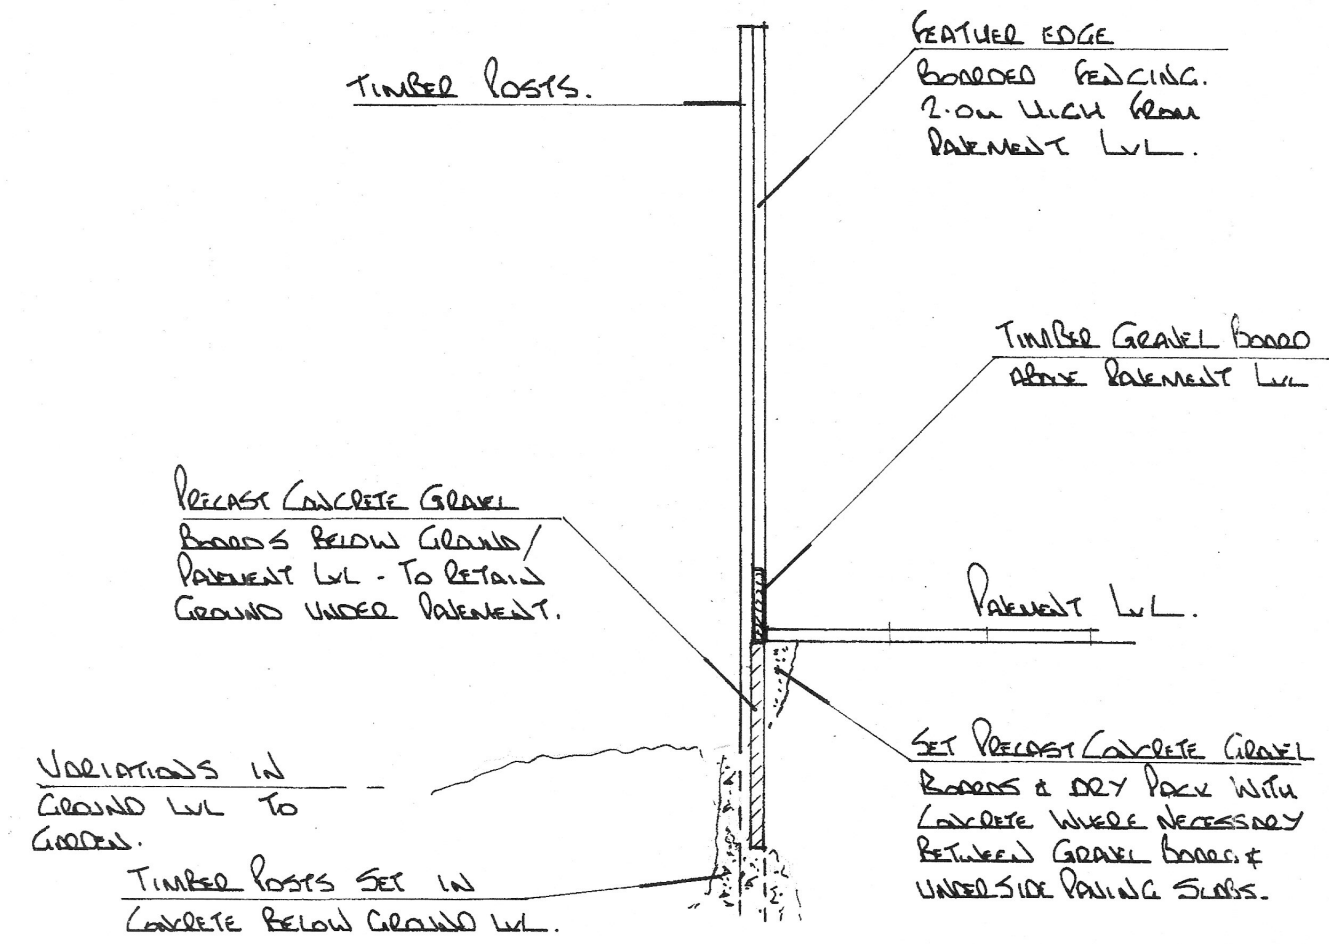

CROSS SECTION

MAINTAIN PUBLIC SAFETY
ALONG POTTER ST AT ALL
TIMES.

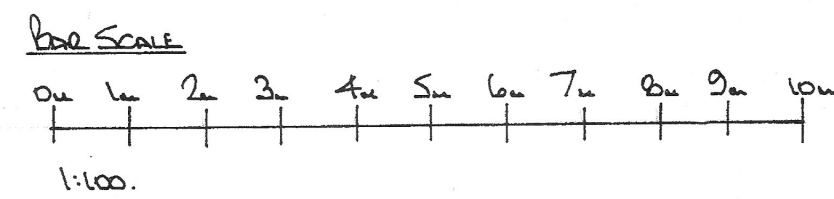

THIS DRAWING TO BE READ
IN CONJUNCTION WITH DRG
No 3936 / 02

A	Date	Revisions

©copyright

Pottle & Co
Planning & Building Consultants

Suite A, 128 Manor Way
Ruislip, Middlesex, HA4 8HR

Tel: 01895 622800
www.pottle.uk.com

Client
MR McINTYRE/Ms CLYFFORD

Job Title
**34 POTTER STREET
NORTHWOOD
MIDDX**

Drawing Title
**PROPOSED BOUNDARY
FENCE DETAILS**

Scale
1:100, 1:25

Date **September 2017** Drawn by **AL**

Drg No. **3936/01** Rev.