


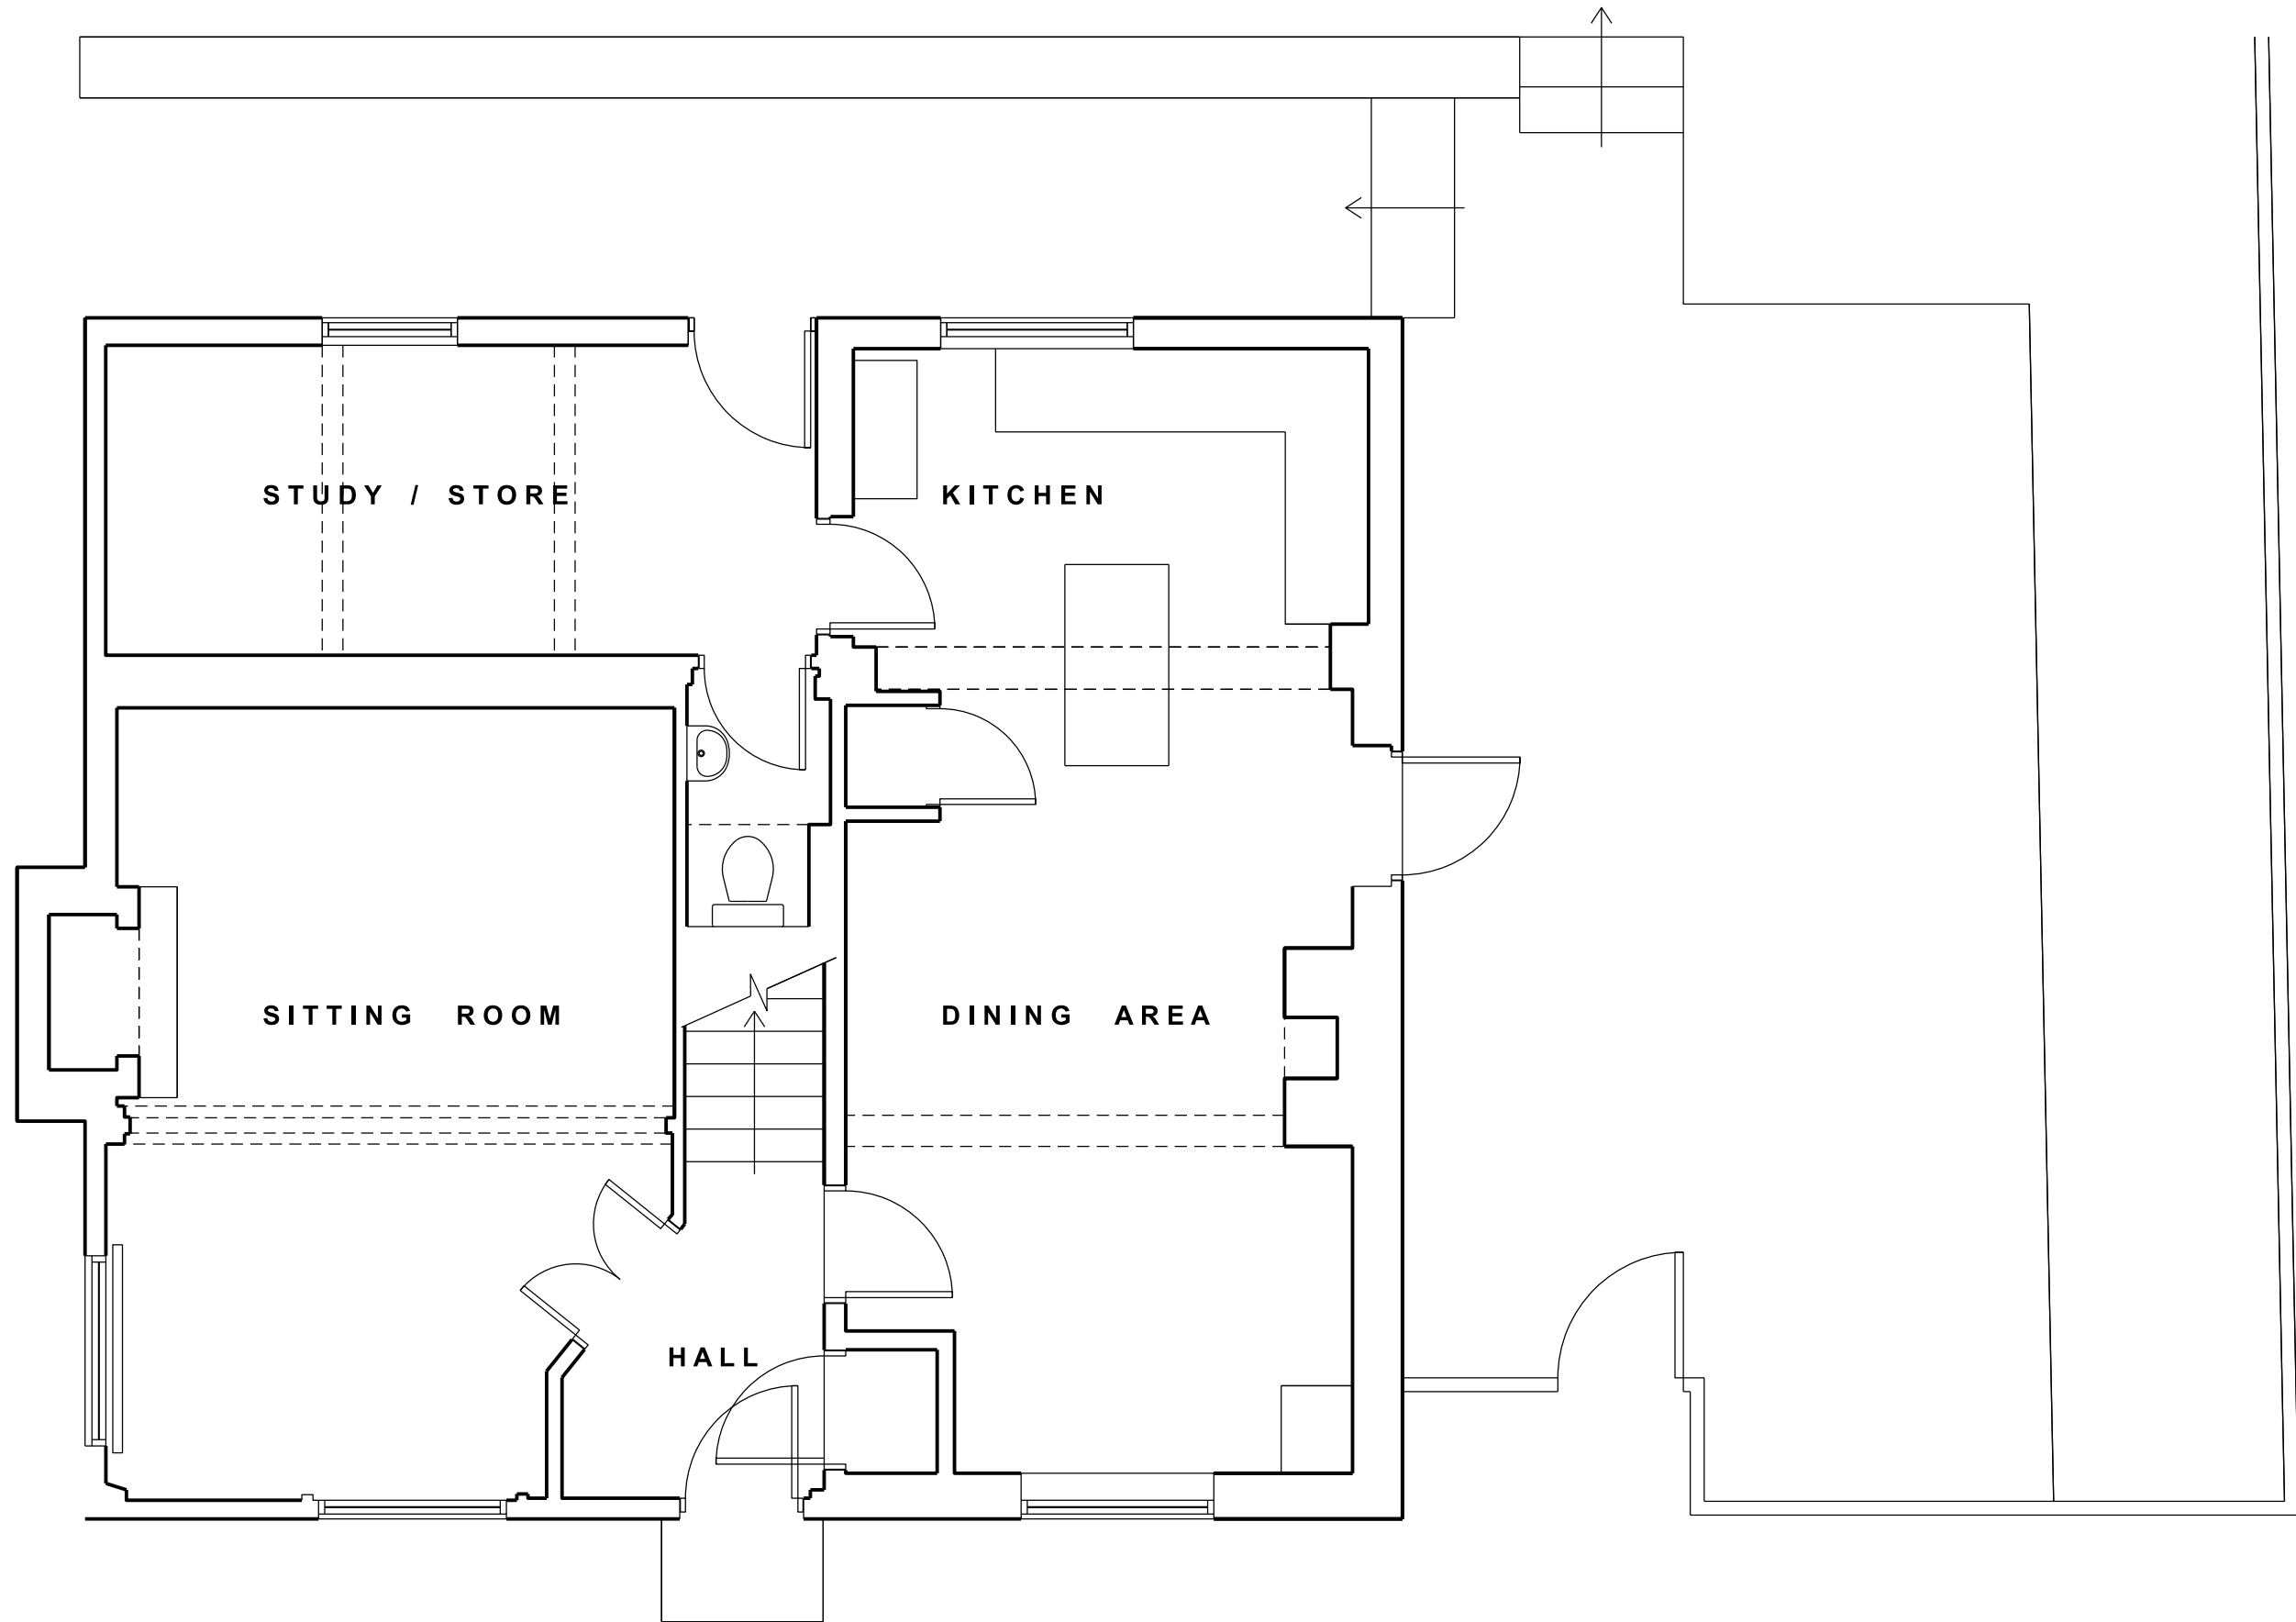

GROUND FLOOR PLAN

0 1 2 3 4 5
scale in metres

REV	DATE	NOTES	INT.
-----	------	-------	------

CLIENT / PROJECT			
------------------	--	--	--

HOME FARMHOUSE ICKENHAM, UB10 8LJ			
--------------------------------------	--	--	--

DRAWING TITLE			
EXISTING GROUND FLOOR PLAN			

STATUS		PLANNING	
--------	--	----------	--

DATE	DRAWN	CHECK	SCALE @ A3
03.06.21	HW	HW	1:50

PROJECT NUMBER	UNIT / BLOCK	CI / SFB CODE	TYPE & NUMBER	REVISION LETTER
DRAWING NO.				

1029	1001
------	------