


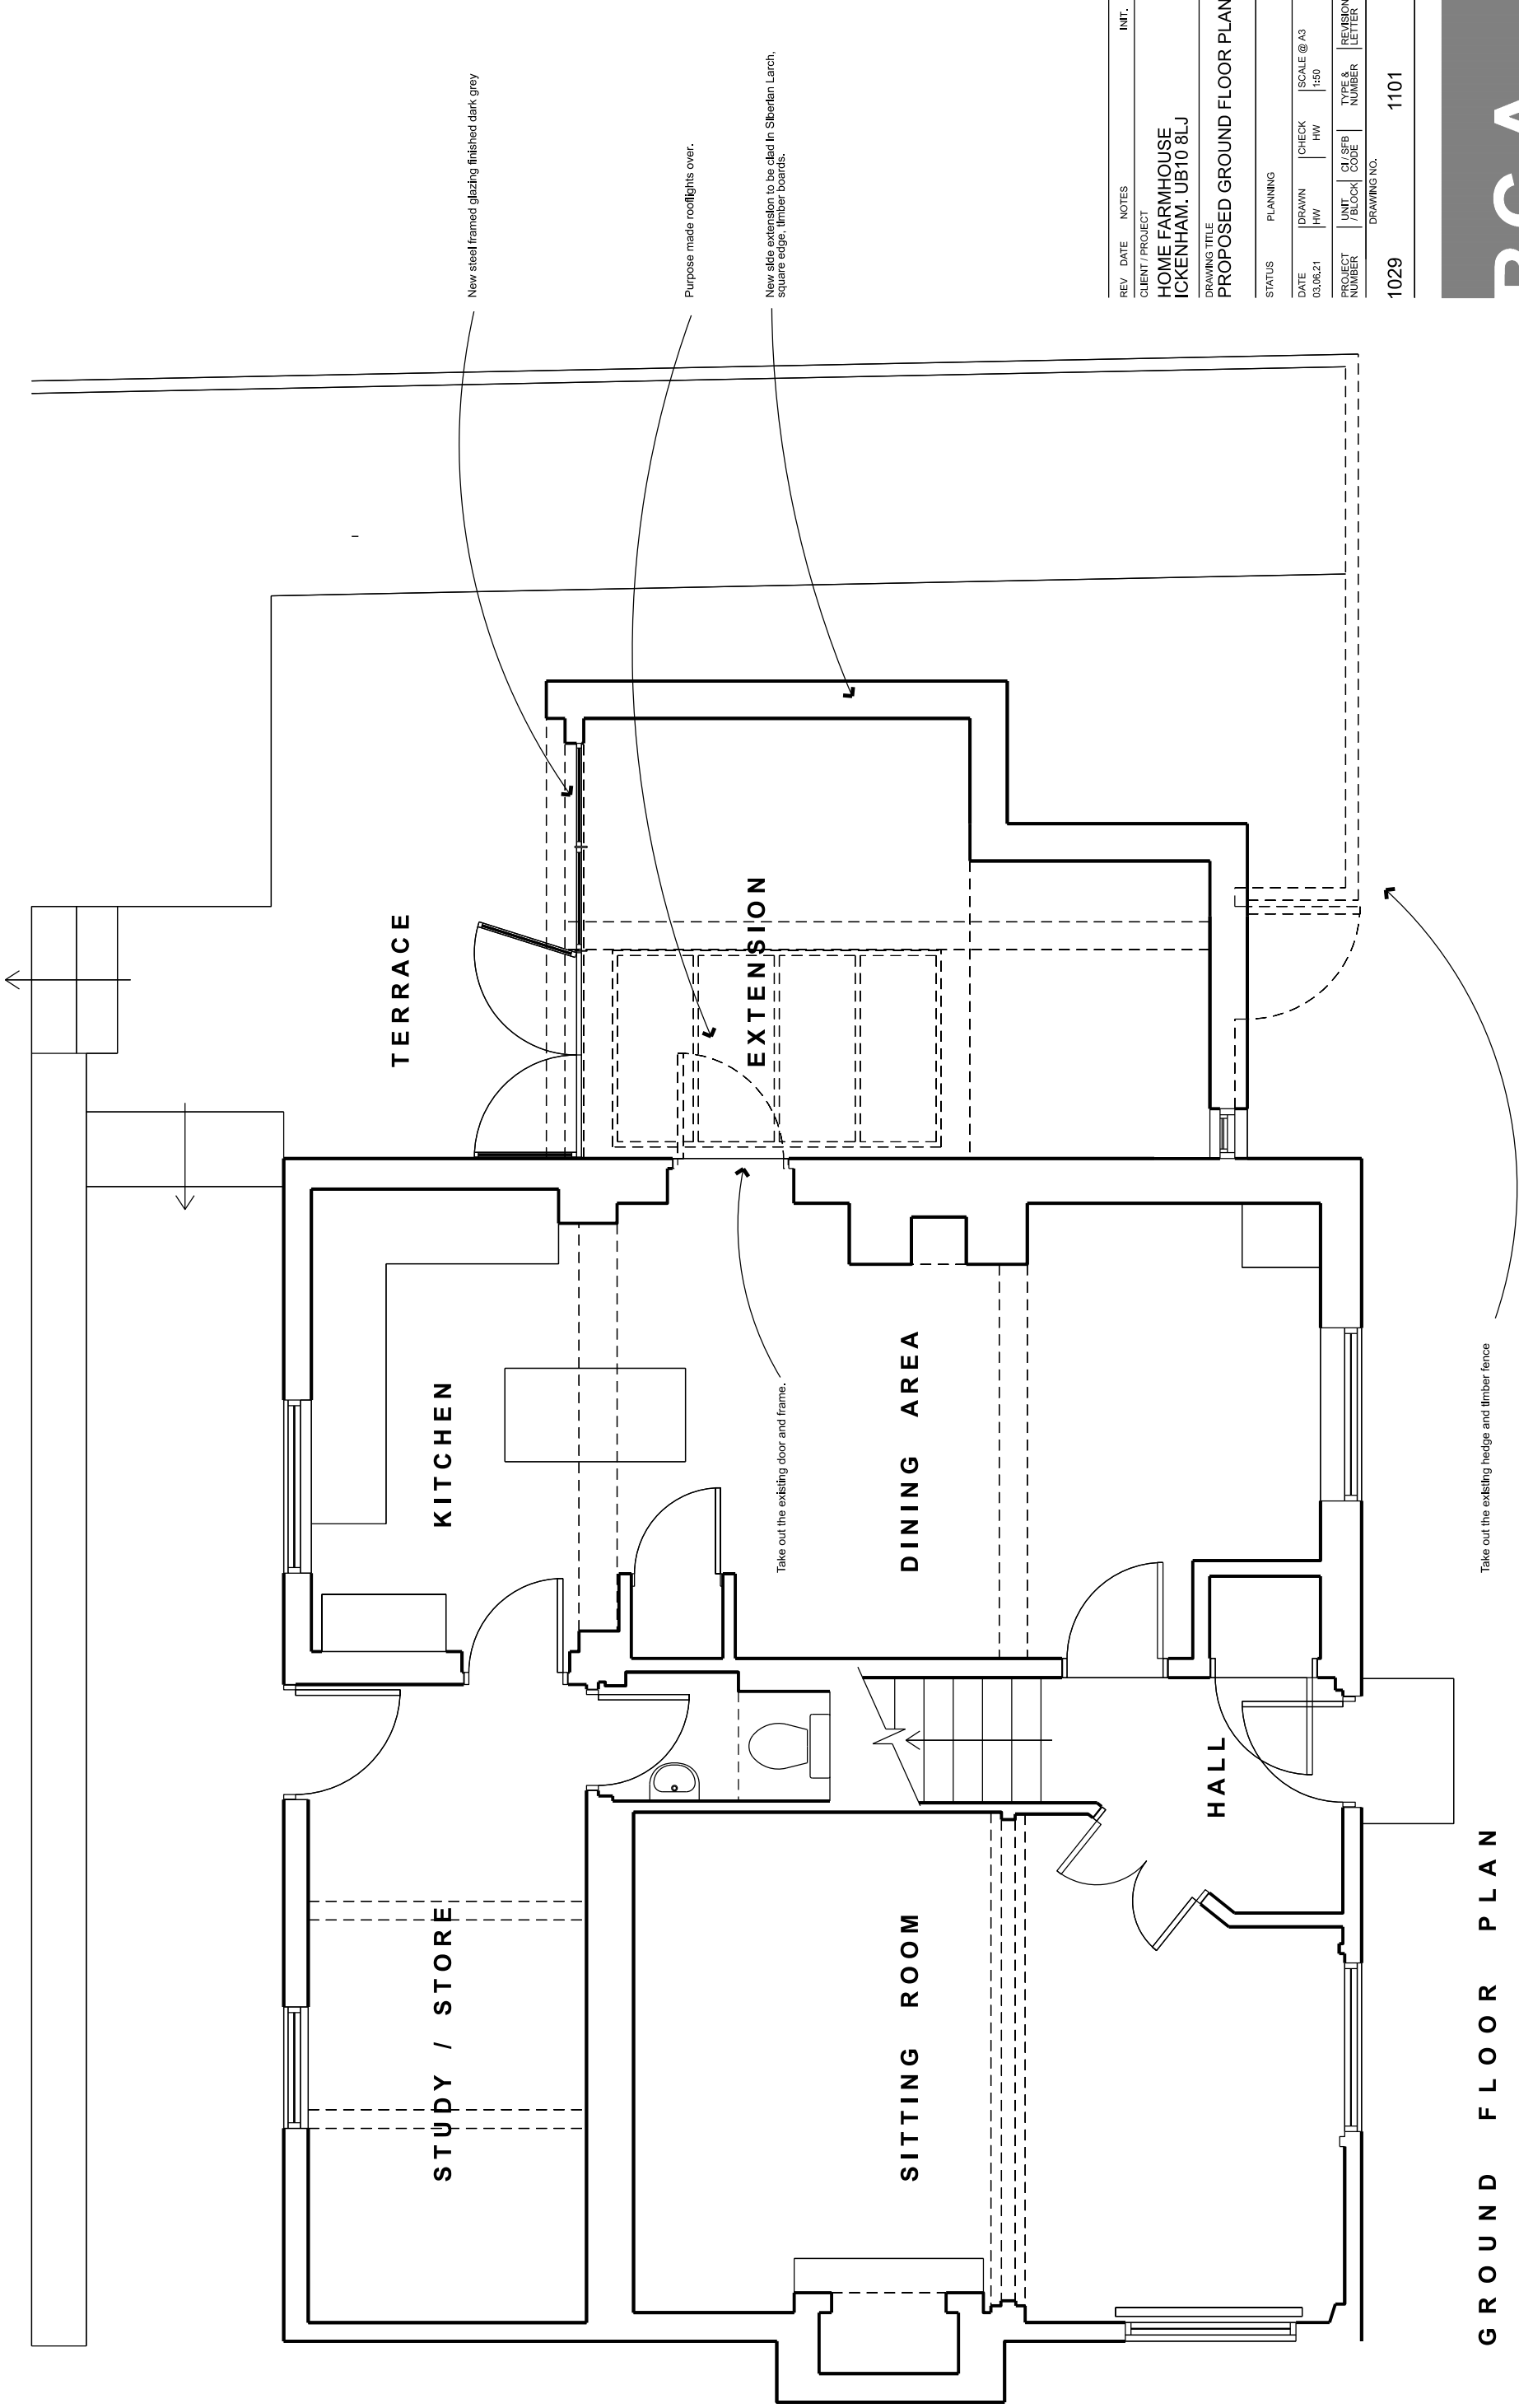

REV.	DATE	NOTES	INT.
CLIENT / PROJECT			
HOME FARMHOUSE			
ICKENHAM. UB10 8LJ			
DRAWING TITLE			
PROPOSED GROUND FLOOR PLAN			
STATUS			
PLANNING			
DATE	DRAWN	CHECK	SCALE @ A3
03.06.21	HW	HW	1:50
PROJECT NUMBER	UNIT / BLOCK	CI / SFB CODE	TYPE & NUMBER
			REVISION LETTER
DRAWING NO.			
1029			1101