


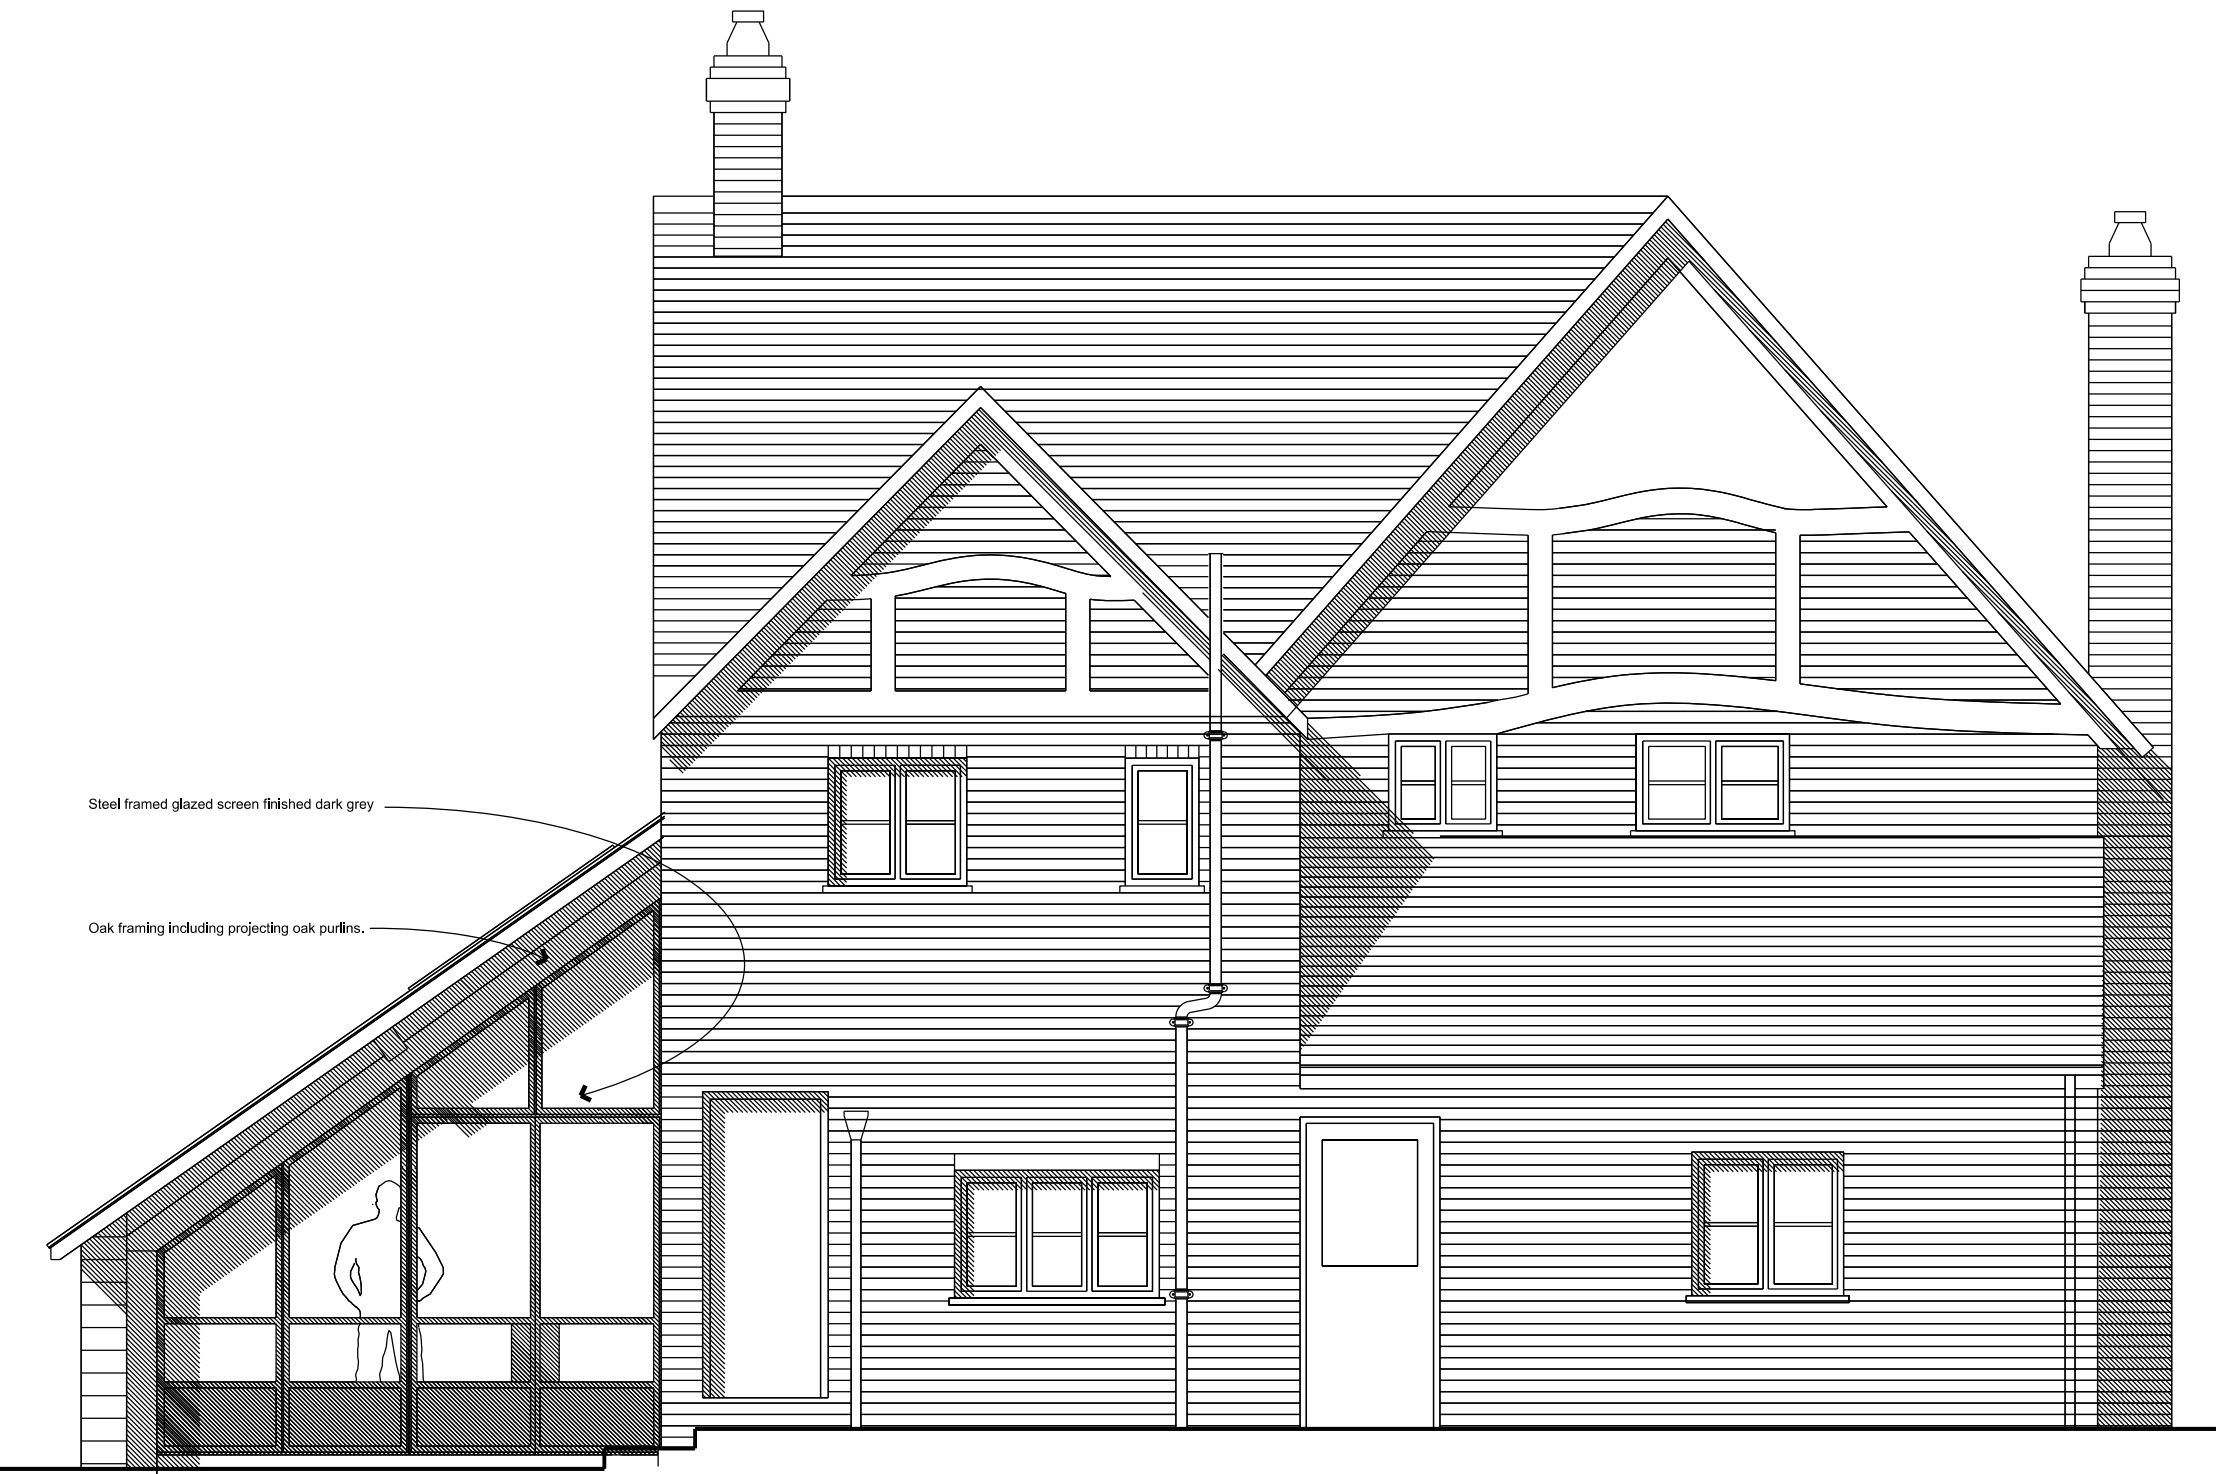

NORTH EAST ELEVATION

0 1 2 3 4 5
scale in metres



SOUTH EAST ELEVATION

REV	DATE	NOTES	INIT.	
CLIENT / PROJECT				
HOME FARMHOUSE ICKENHAM. UB10 8LJ				
DRAWING TITLE				
PROPOSED SOUTH EAST AND NORTH EAST ELEVATION				
STATUS		PLANNING		
DATE	DRAWN	CHECK	SCALE @ A3	
03.06.21	HW	HW	1:50	
PROJECT NUMBER	UNIT / BLOCK	CI / SFB CODE	TYPE & NUMBER	REVISION LETTER
DRAWING NO.				
1029		1103		