



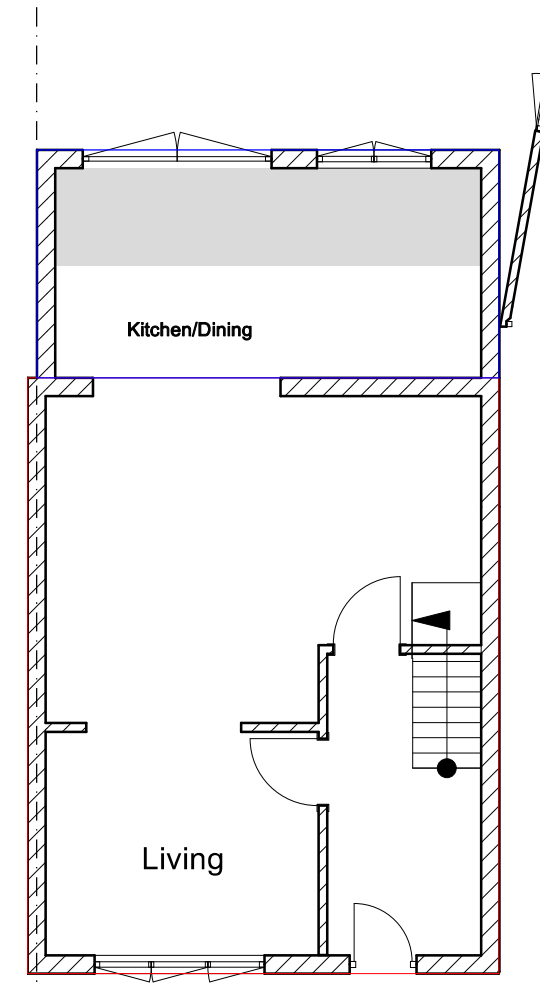


Original Dwelling
Existing Extension


Existing Ground Floor Plan

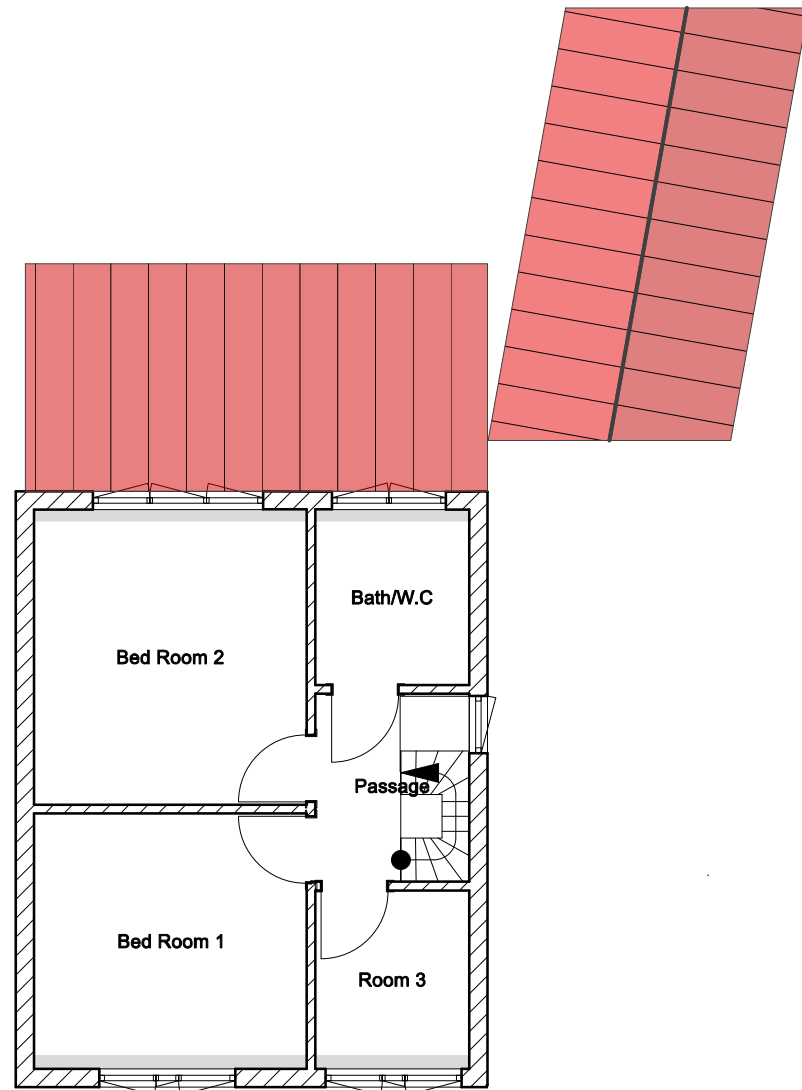


Existing First Floor

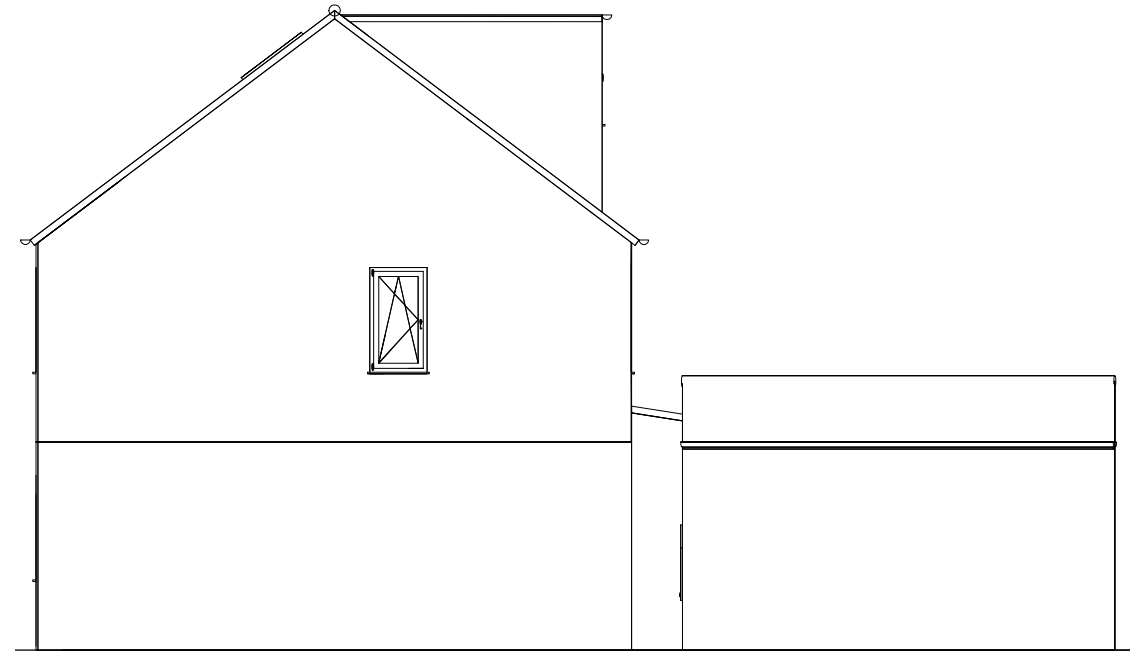


Existing Side Elevation

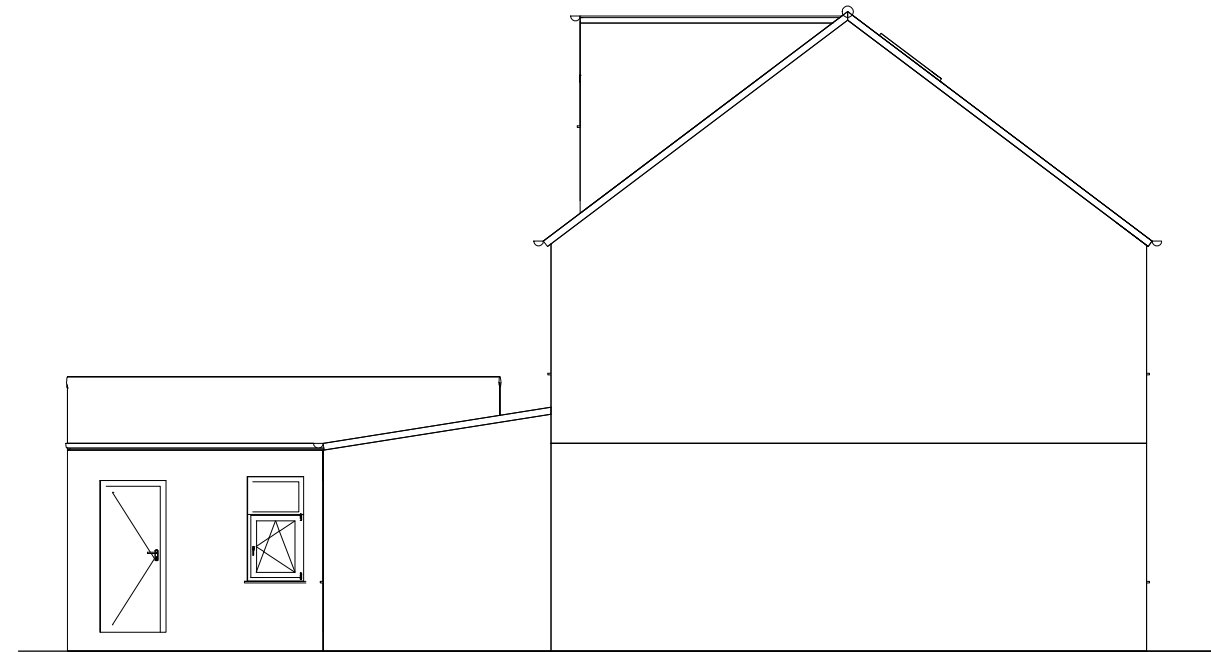


Existing Side Elevation

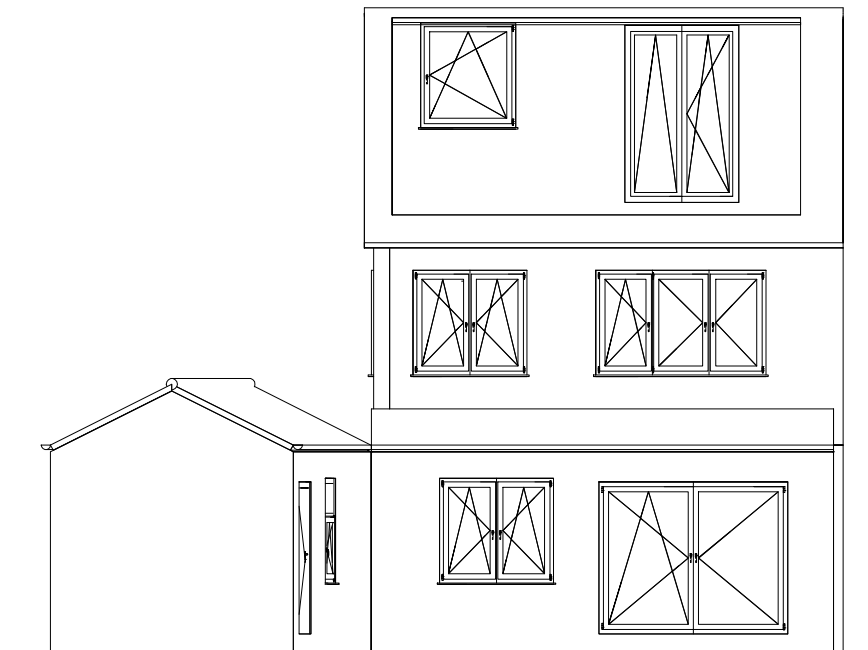

Existing Rear Elevation

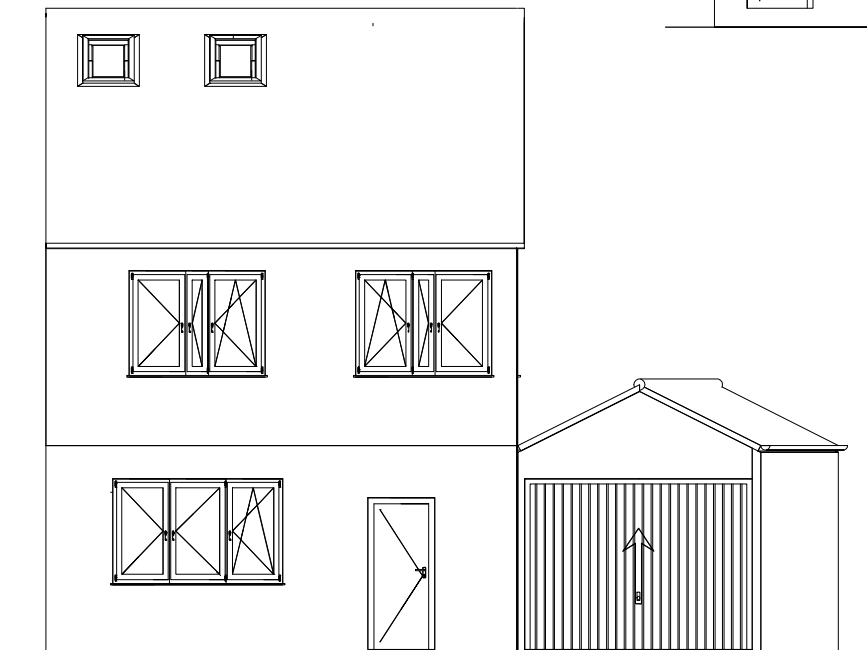

Existing Front Elevation

 

SCALE 1:100
In Meters

Drawing title:
Existing Plans and Elevations

Client:
Rajana
27, Marian Close
Hayes
UB4 9DA

Scale:
1:100
Dwg. no. 27MC01
Rev 01

Date created: 24/06/24