




Proposed Ground Floor Plan

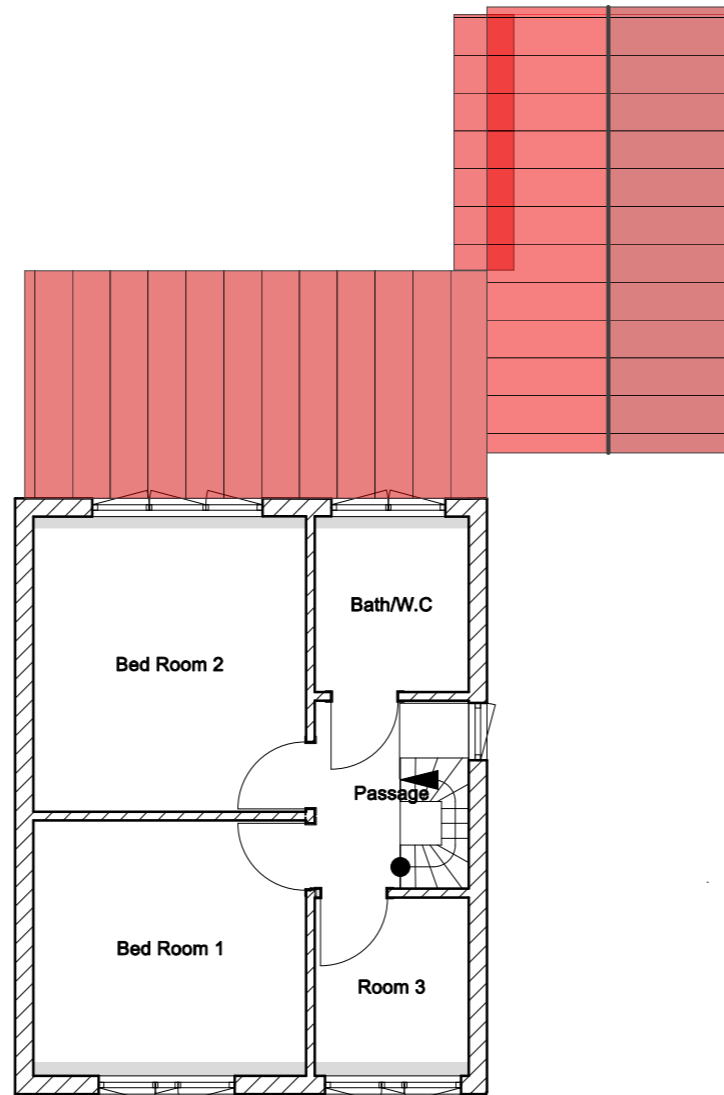


Proposed First Floor

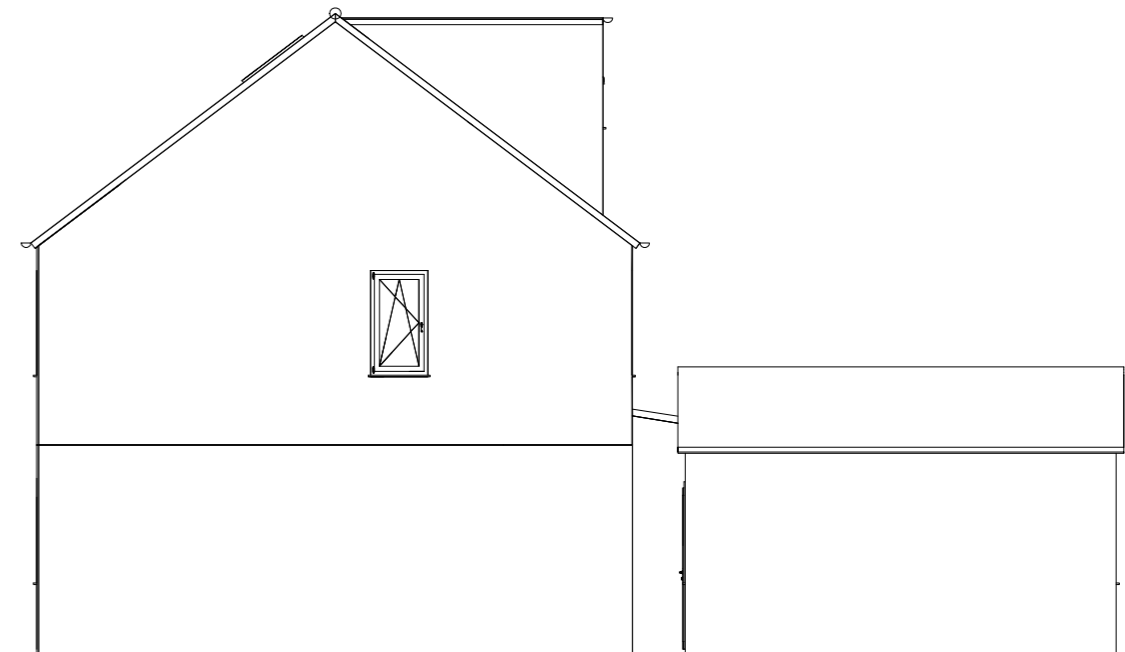


Proposed Side Elevation

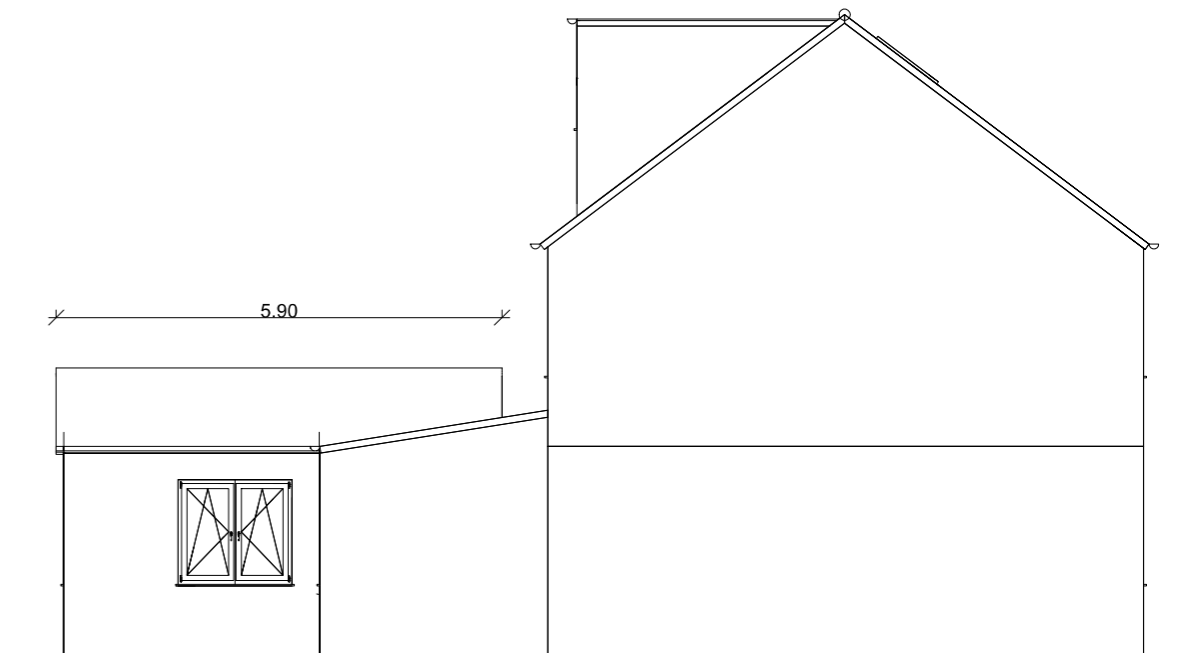


Proposed Side Elevation

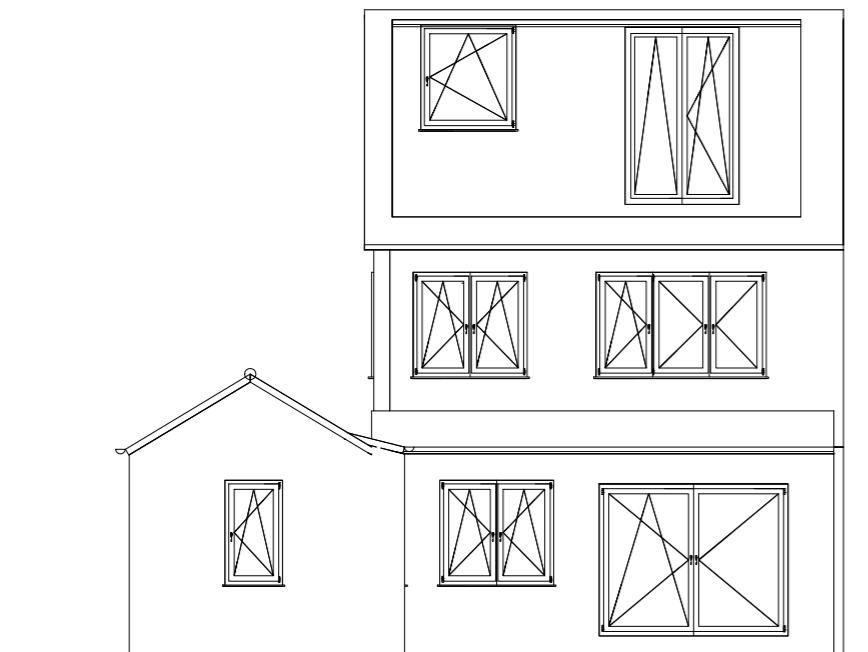

Existing Rear Elevation

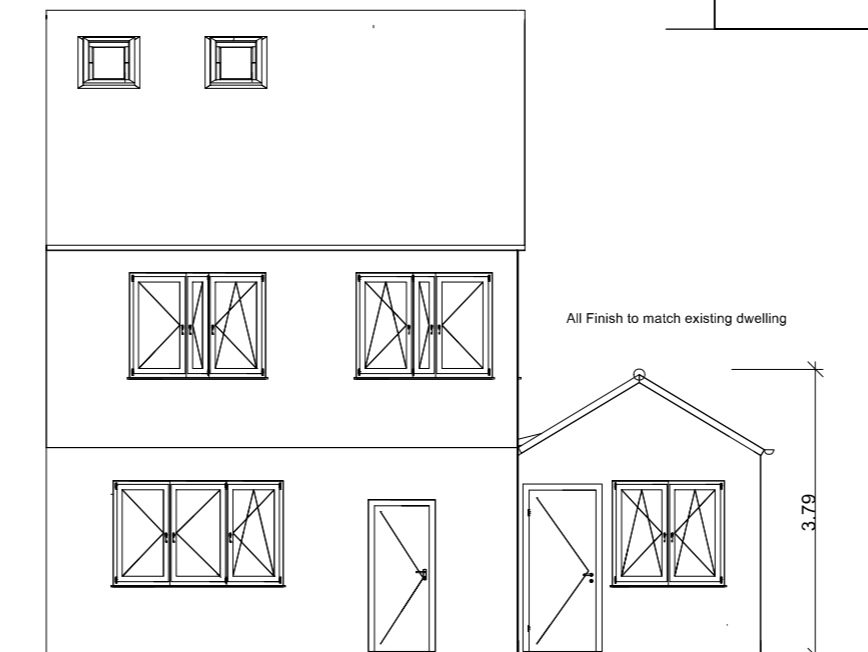

Proposed Front Elevation

 

SCALE 1:100
In Meters

Drawing title:
Proposed Plans and Elevations

Client:
Rajana
27, Marian Close
Hayes
UB4 9DA

Scale:
1:100

Dwg. no. 27MC02
Rev 01

Date created: 24/06/24