



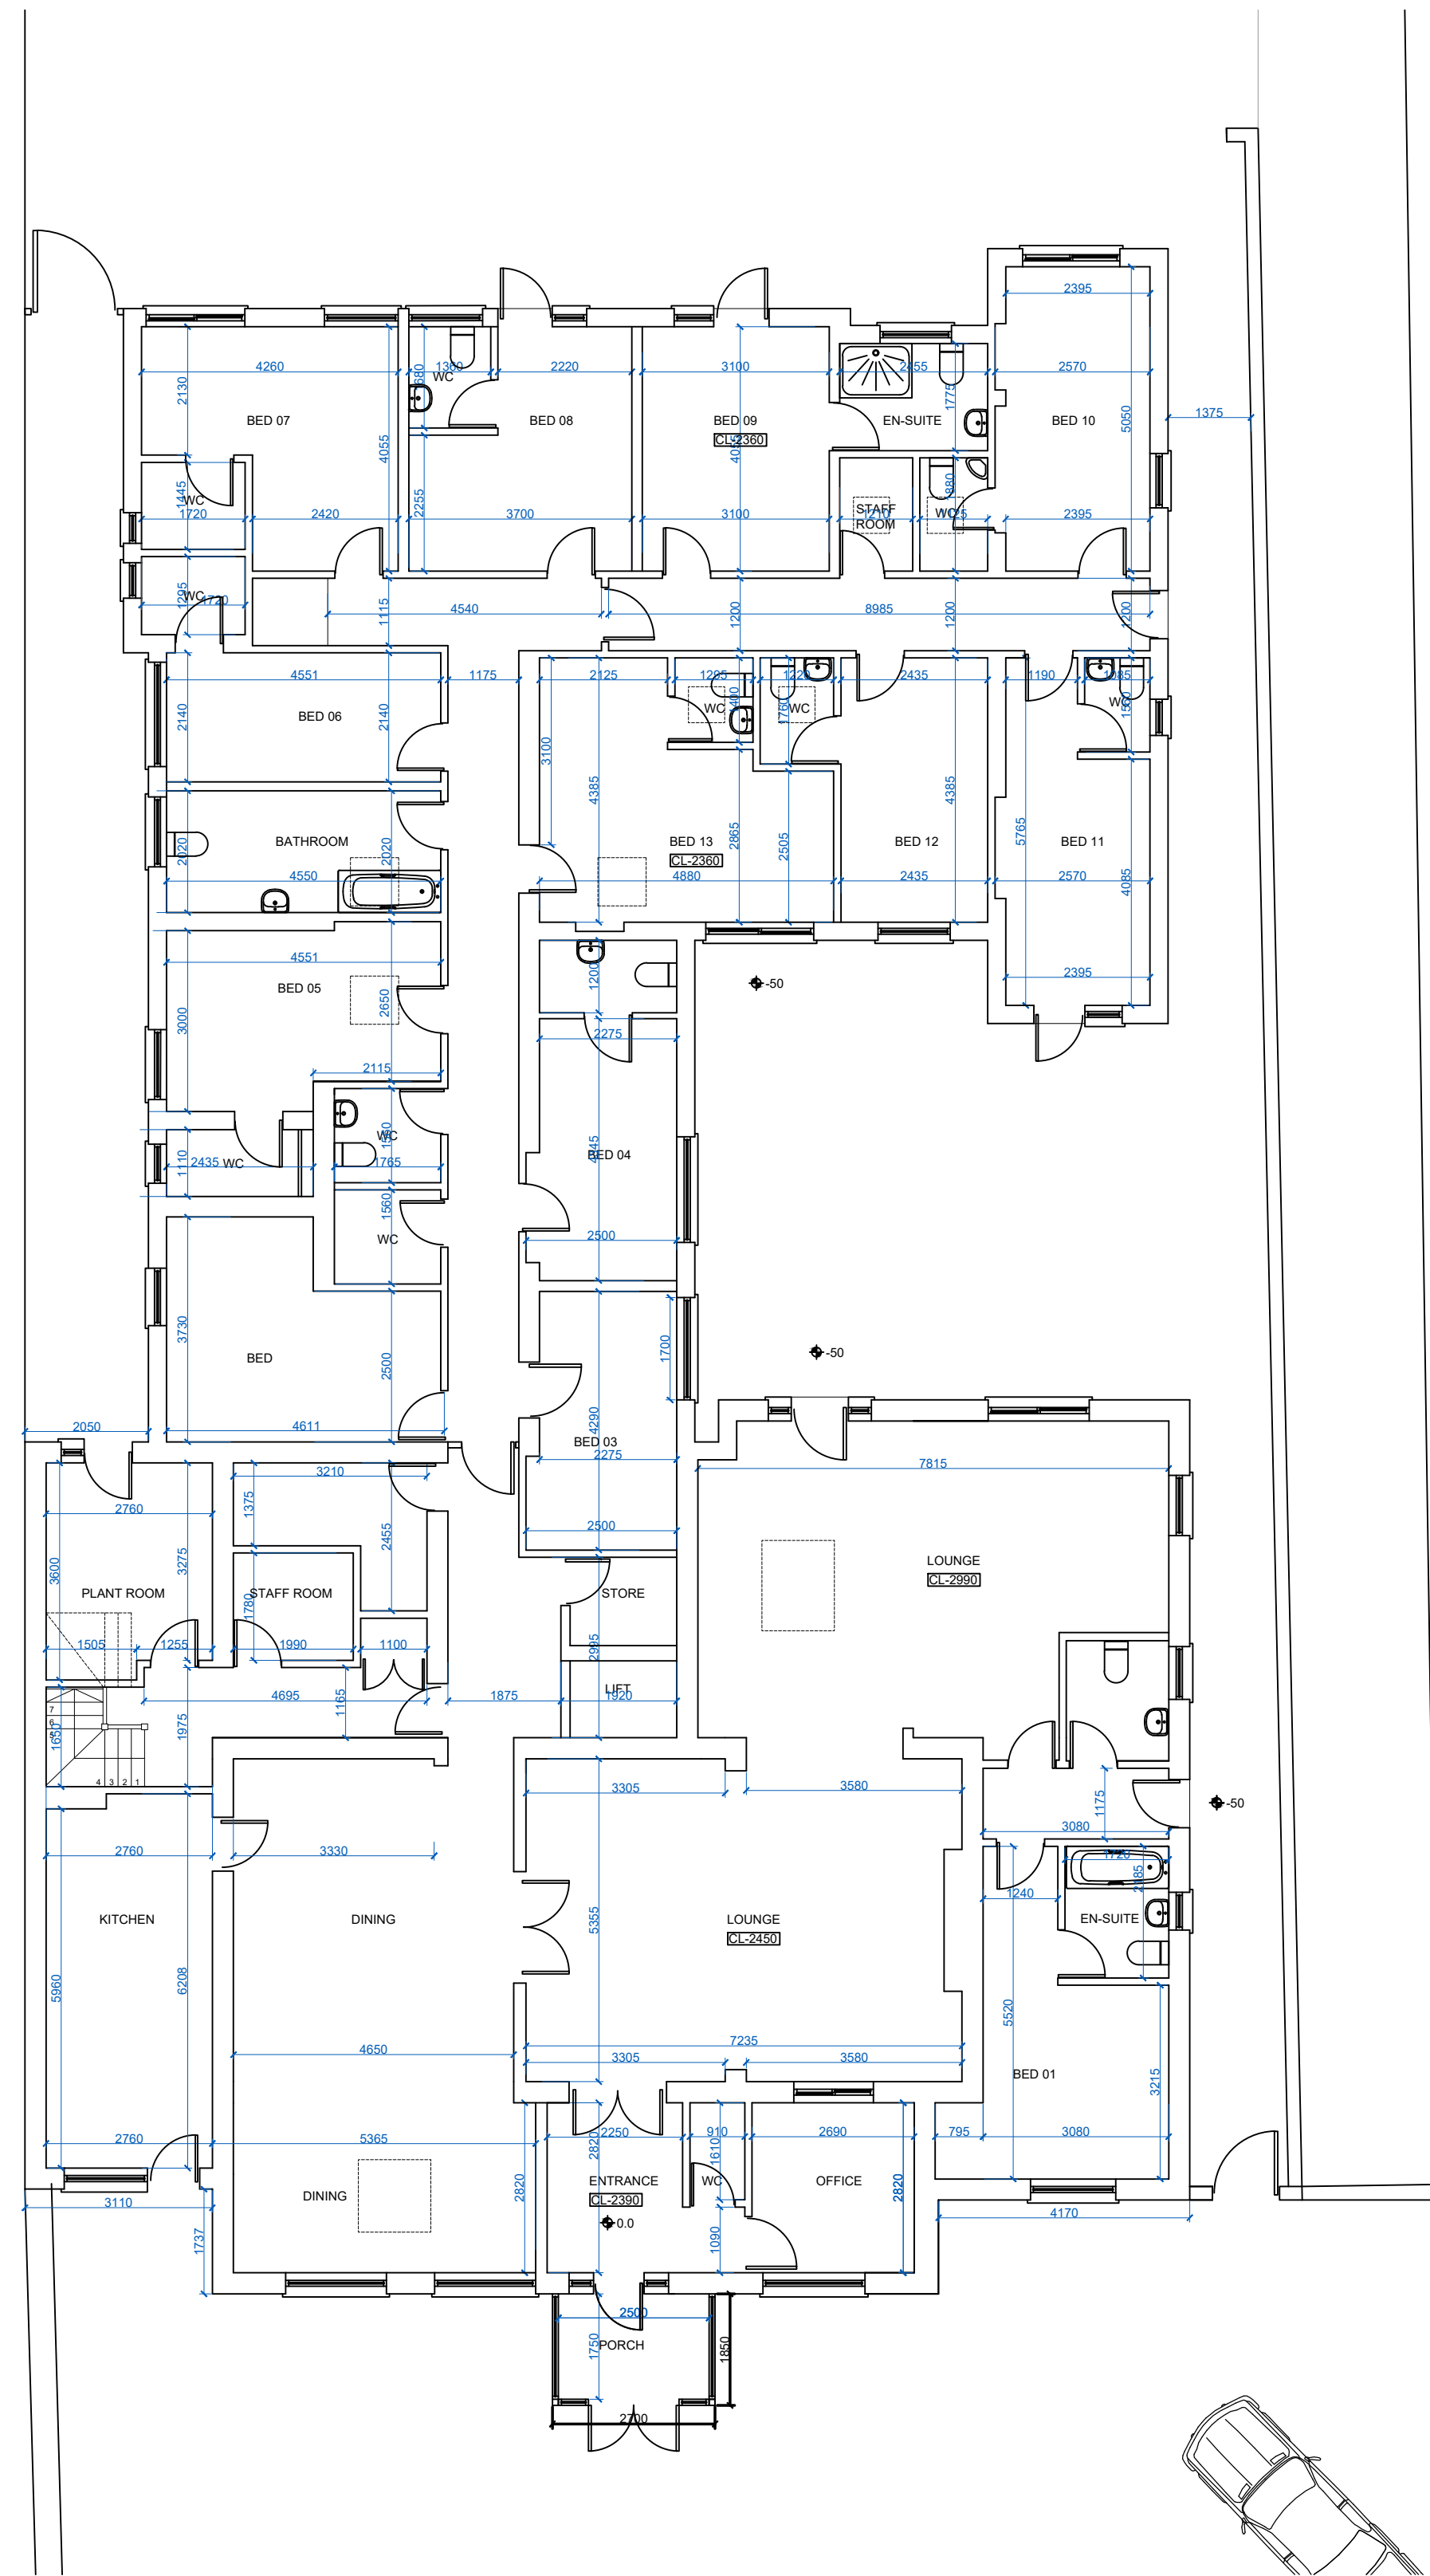


**PROPOSED GROUND FLOOR PLAN**  
**SCALE 1:100**

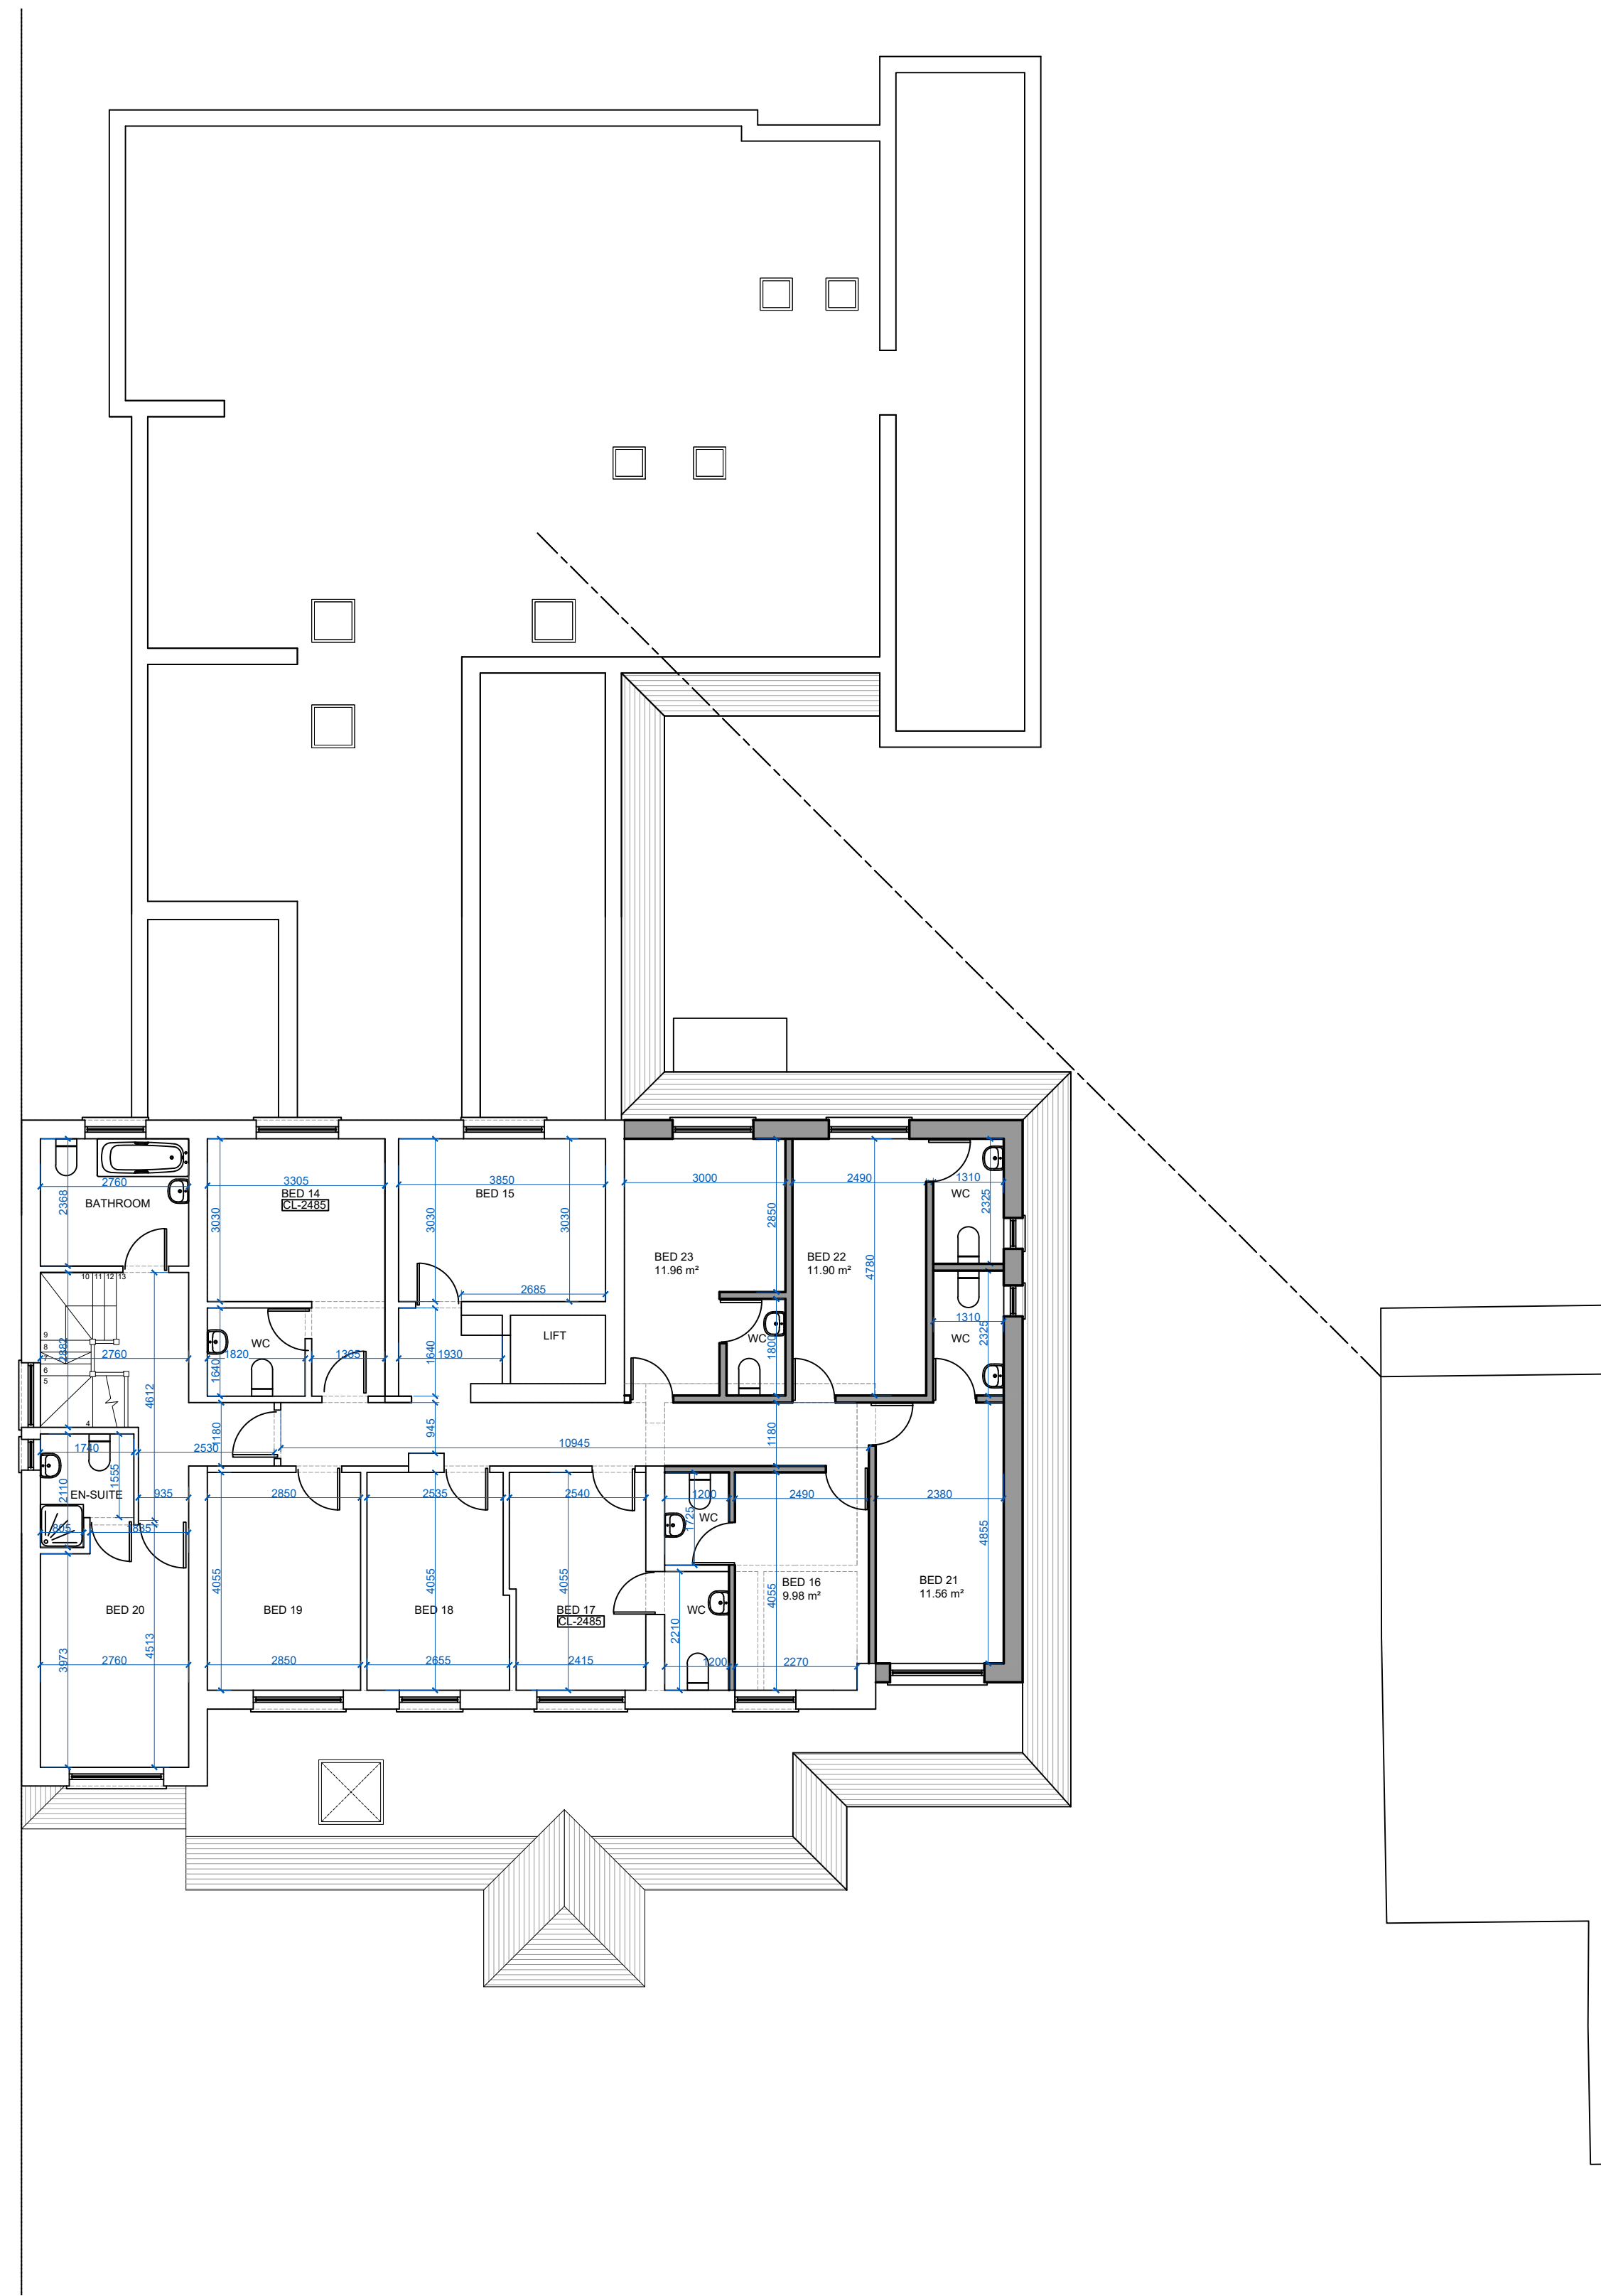

**PROPOSED FIRST FLOOR PLAN**  
**SCALE 1:100**

REVISIONS:

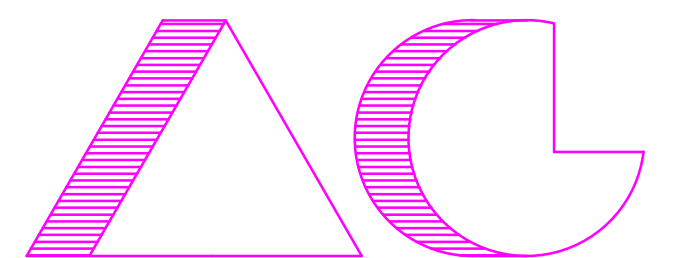

ARCHITECTS AND CHARTERED SURVEYORS

**PROJECT:**  
53 SWEETCROFT LANE  
UXBRIDGE  
MIDDXX  
UB10 9LE  
**TITLE:**  
PROPOSED FLOOR PLANS  
**FOR PLANNING ONLY**  
**NOT FOR CONSTRUCTION**

**SCALE:** 1:100@A1  
**DATE:** 28.04.23

3367 PPL3 GA