



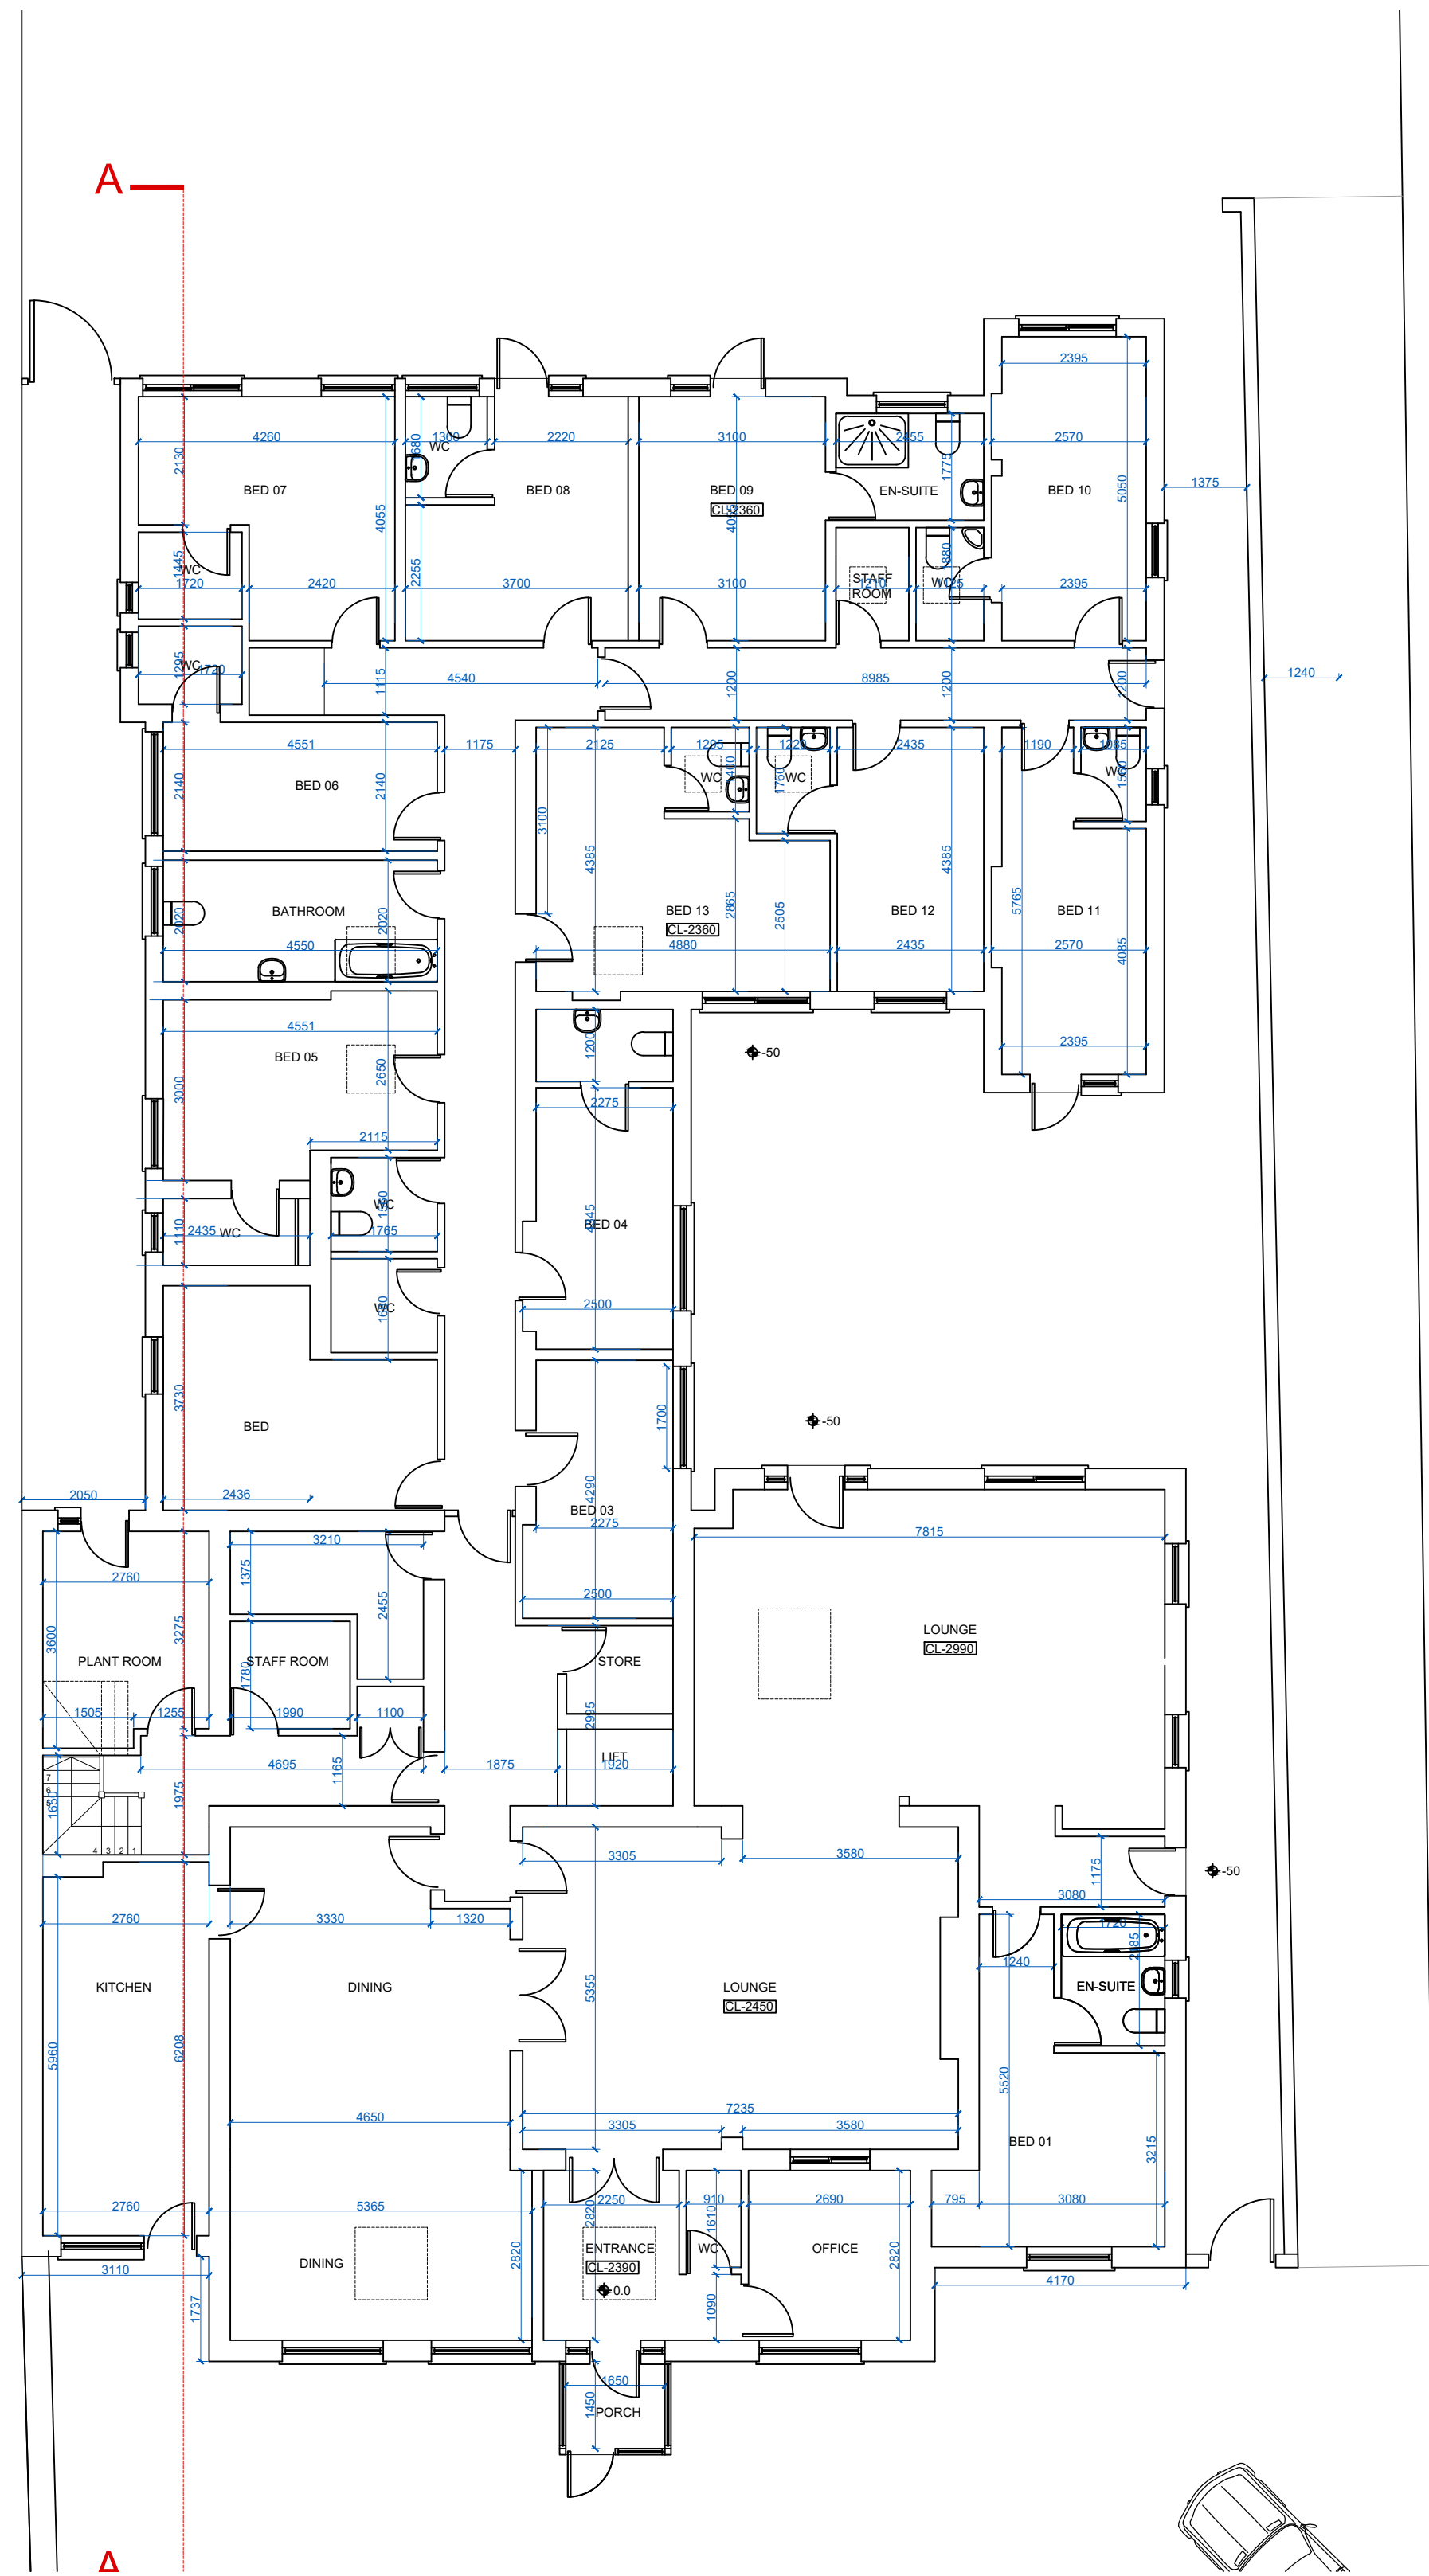

EXISTING GROUND FLOOR PLAN

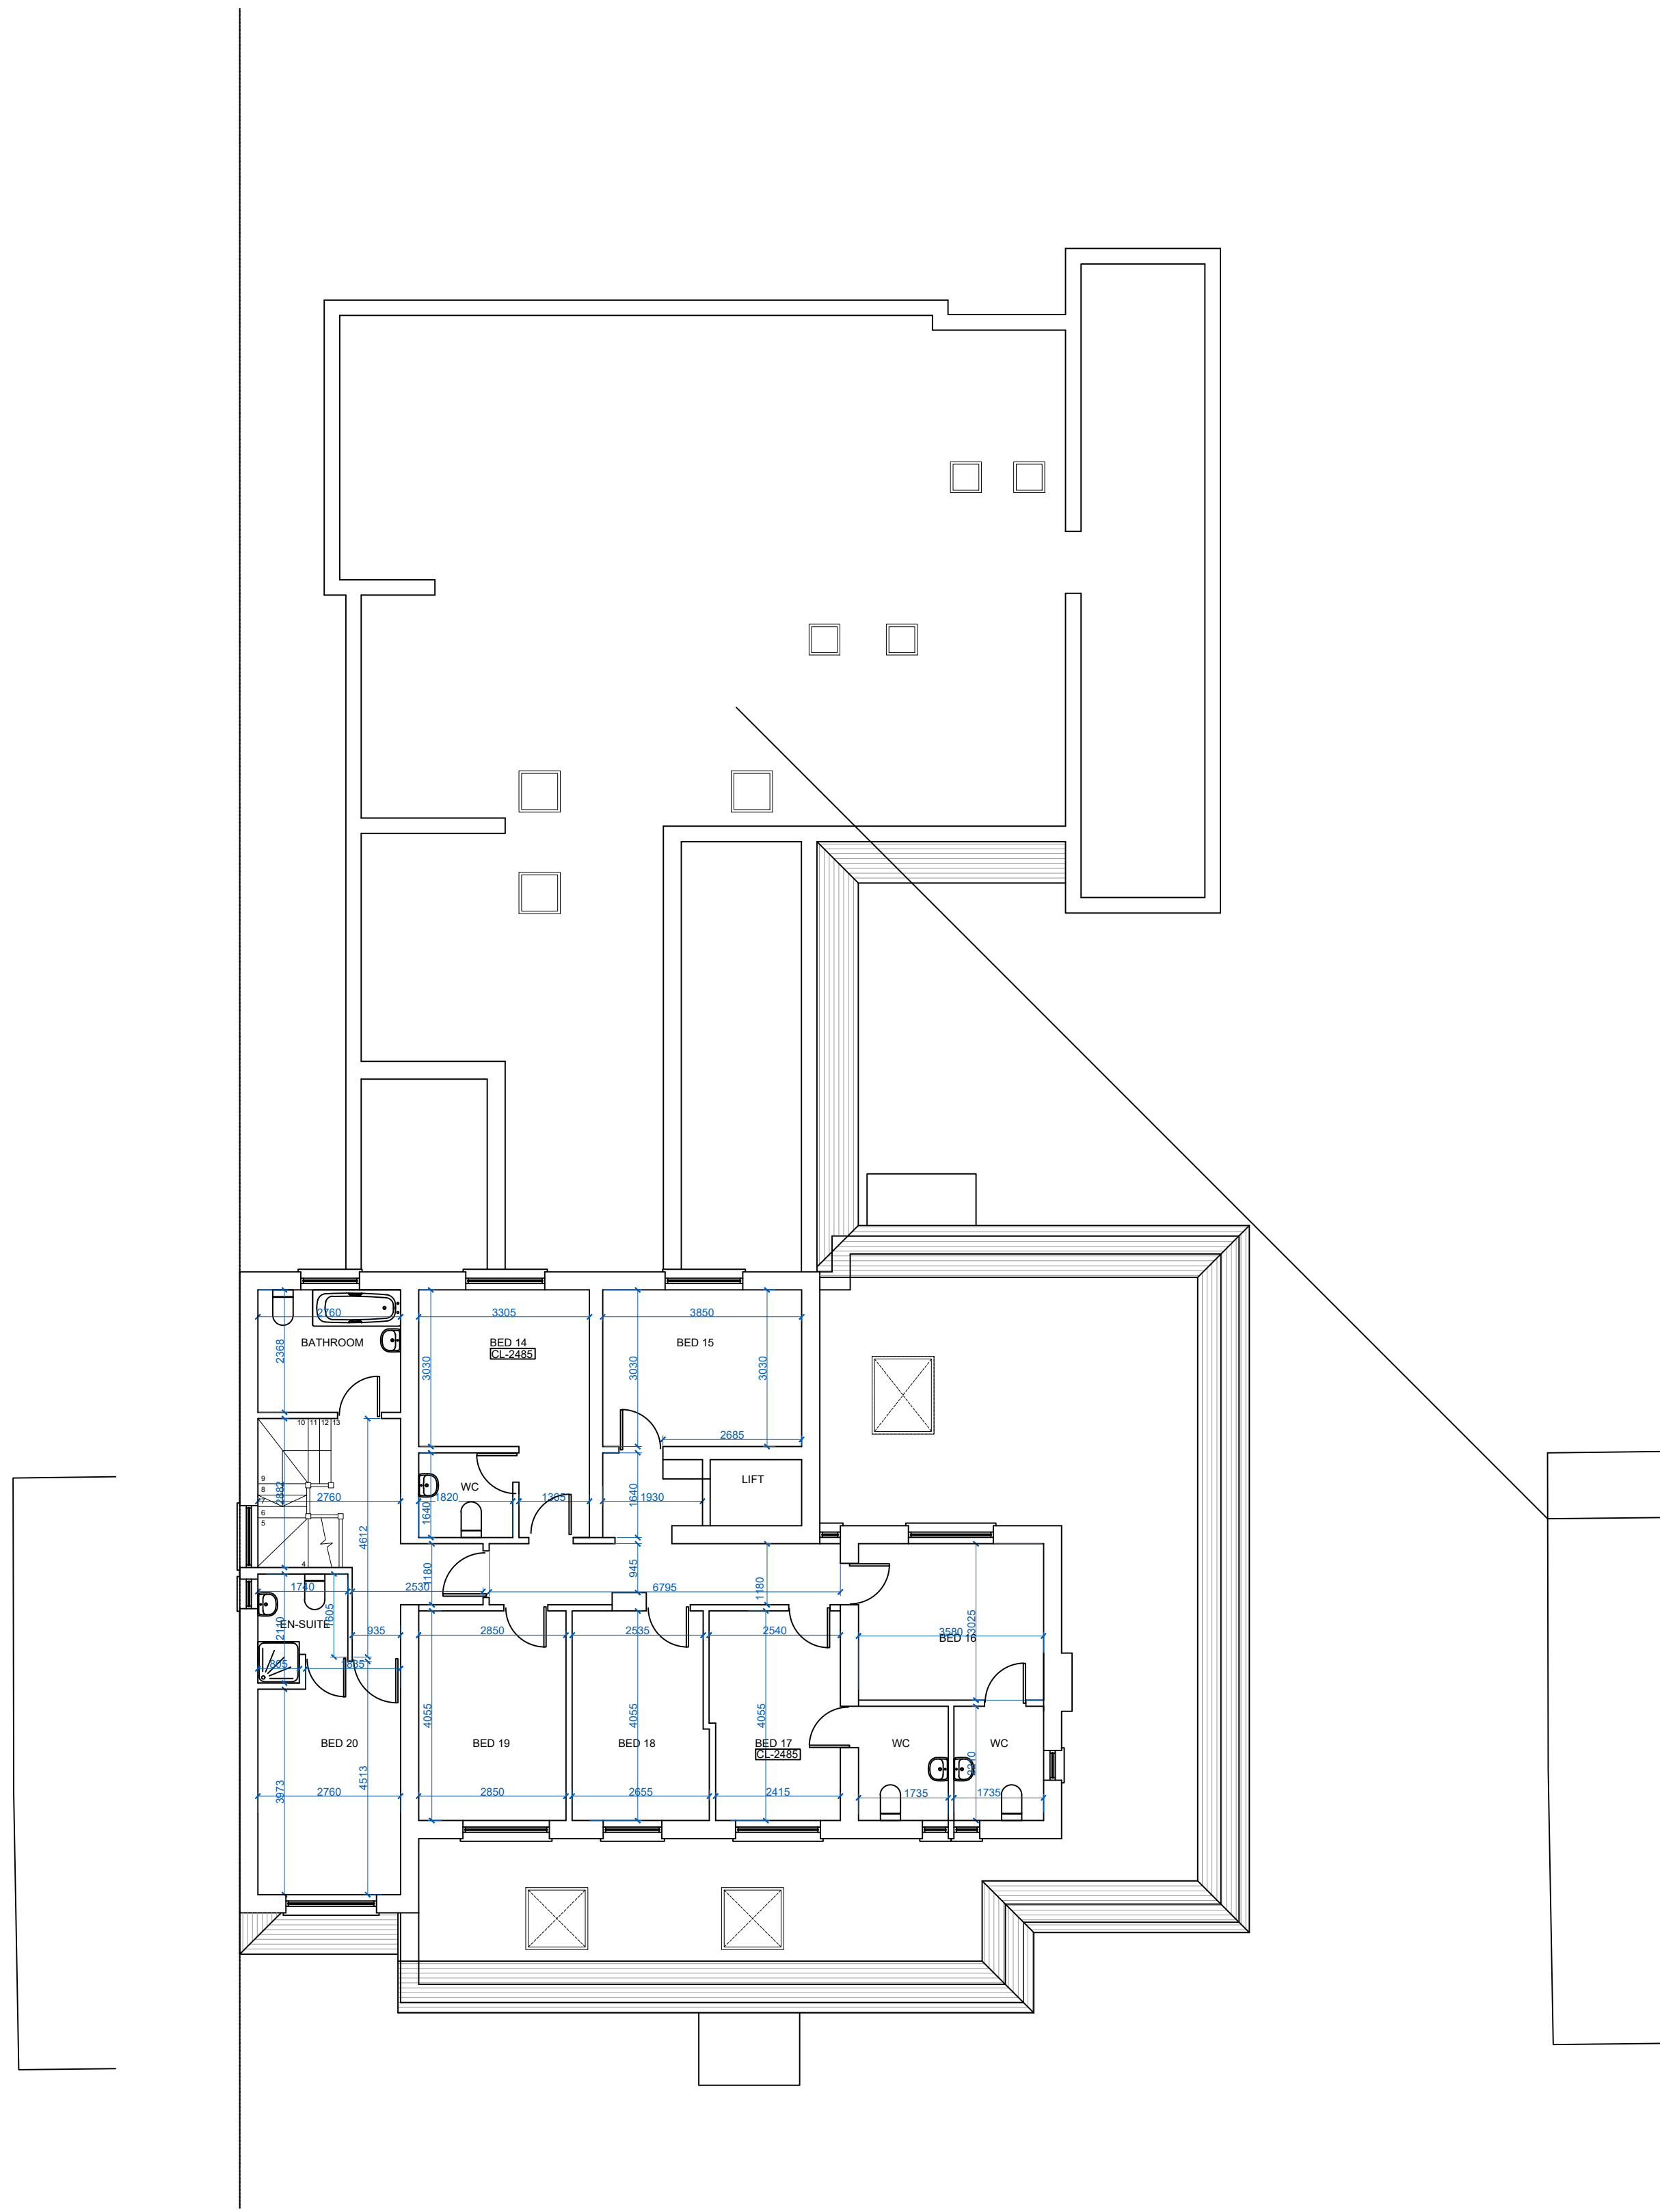

EXISTING FIRST FLOOR PLAN

REVISIONS:



ARCHITECTS AND CHARTERED SURVEYORS

PROJECT:
53 SWEETCROFT LANE
UXBRIDGE
MIDDXX
UB10 9LE
TITLE:
EXISTING FLOOR PLANS
FOR PLANNING ONLY
NOT FOR CONSTRUCTION

SCALE: 1:100@A1
DATE: 14.06.24

3367 PPL1 H