



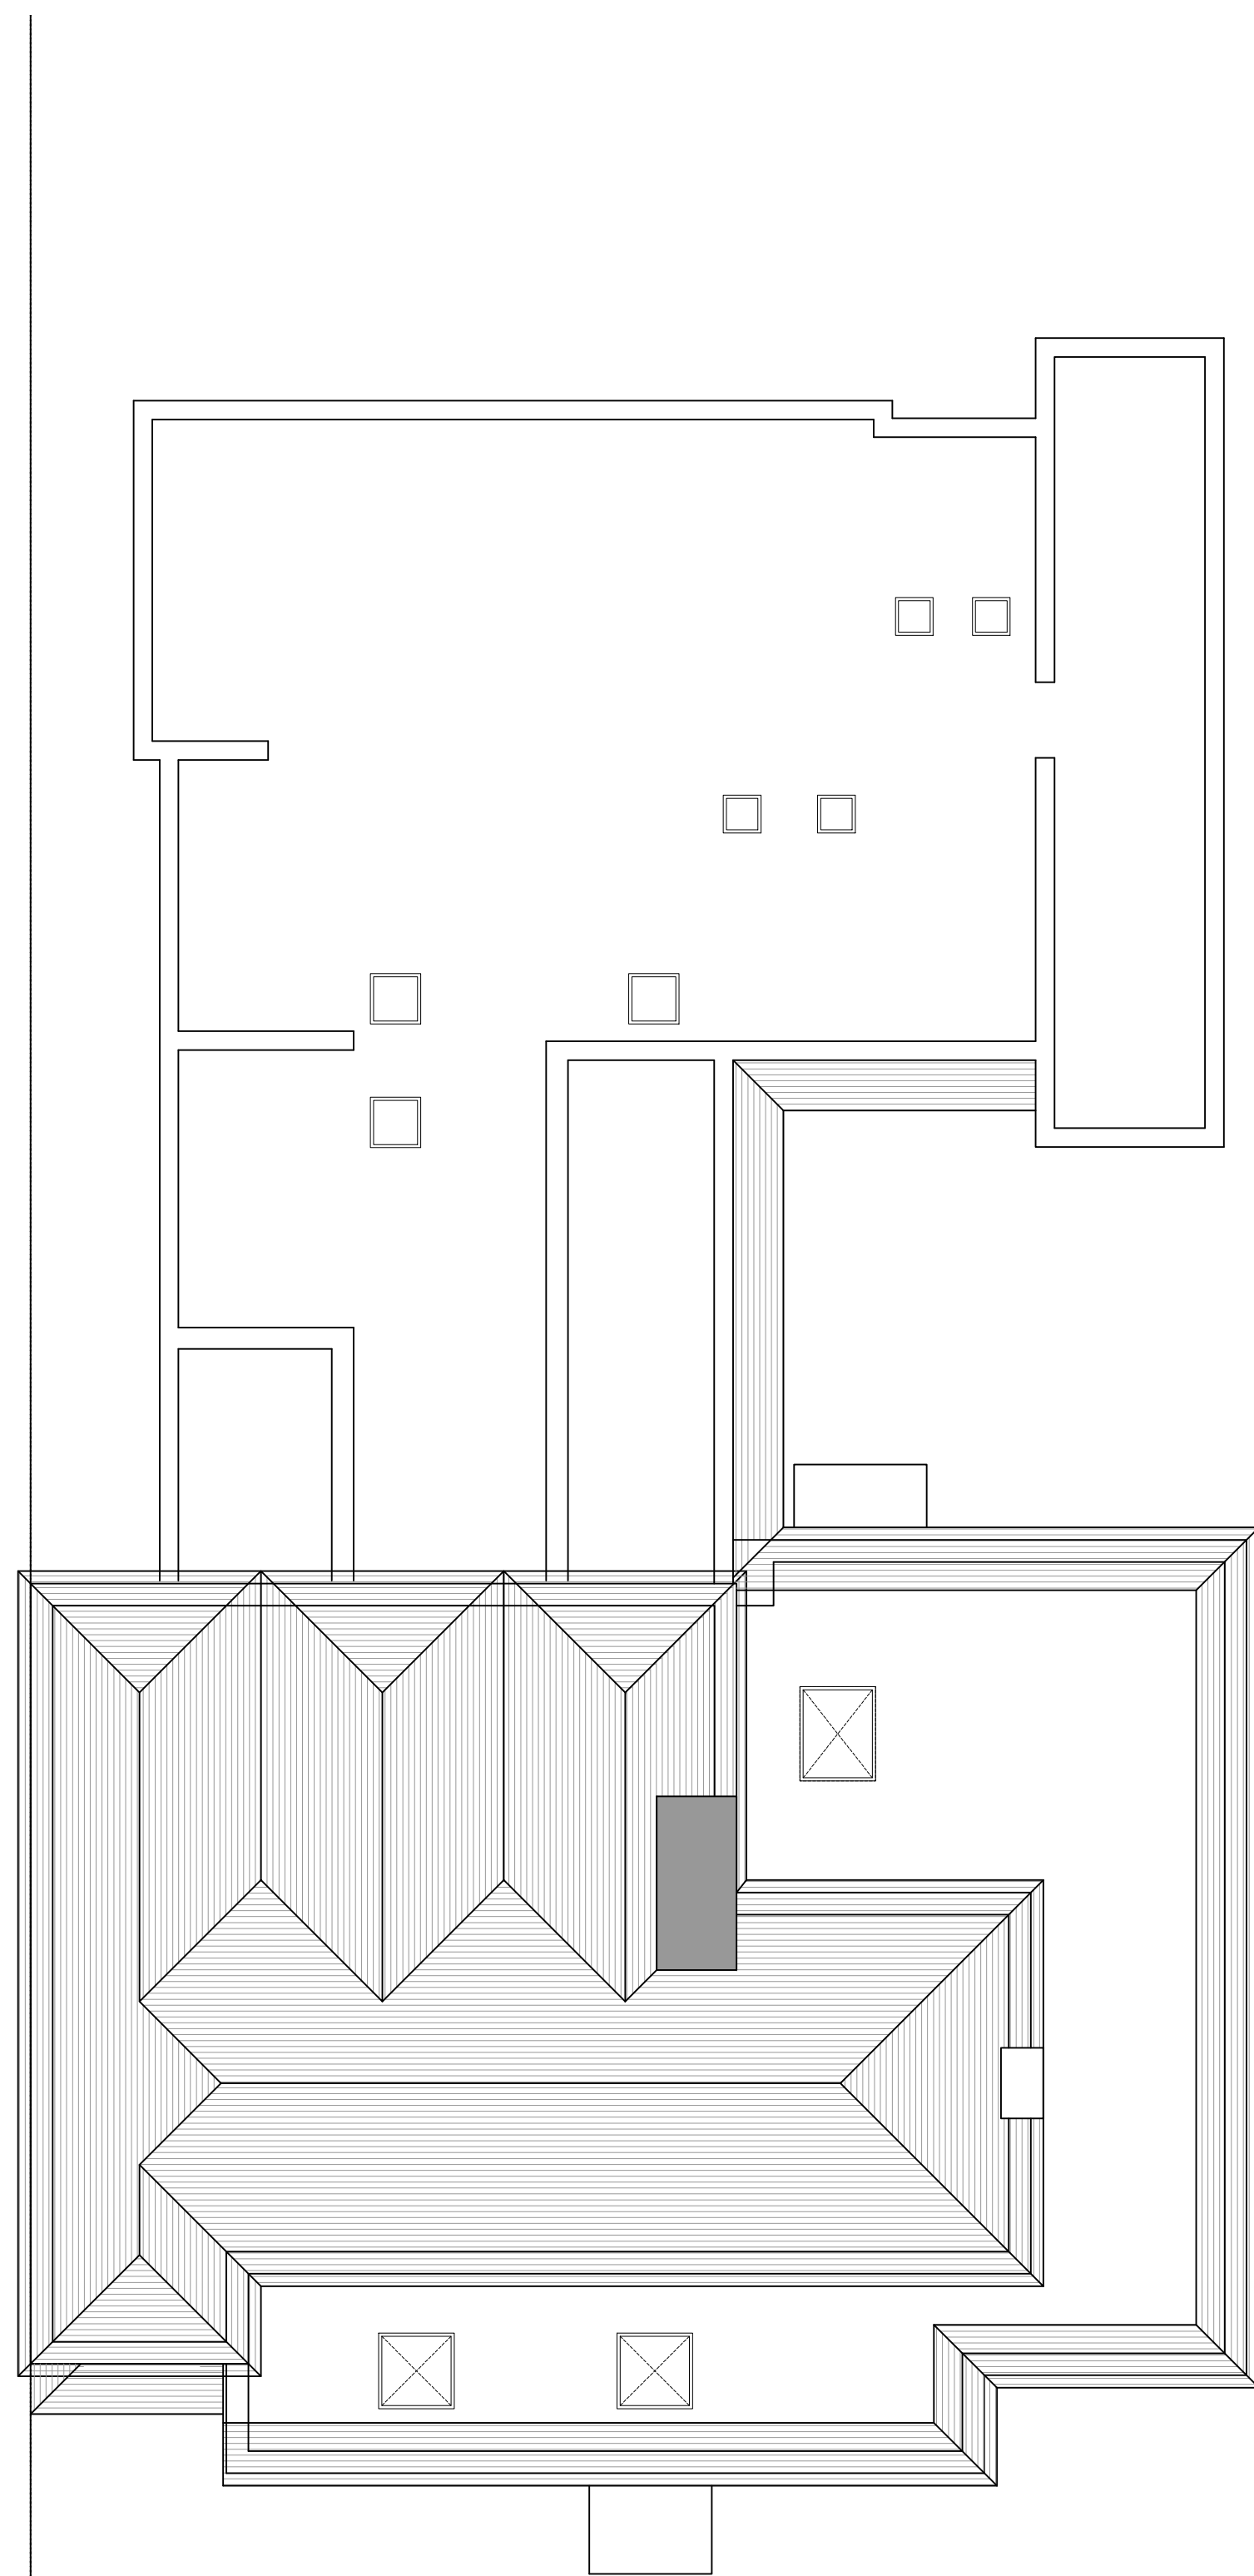

EXISTING ROOF PLAN
SCALE 1:100

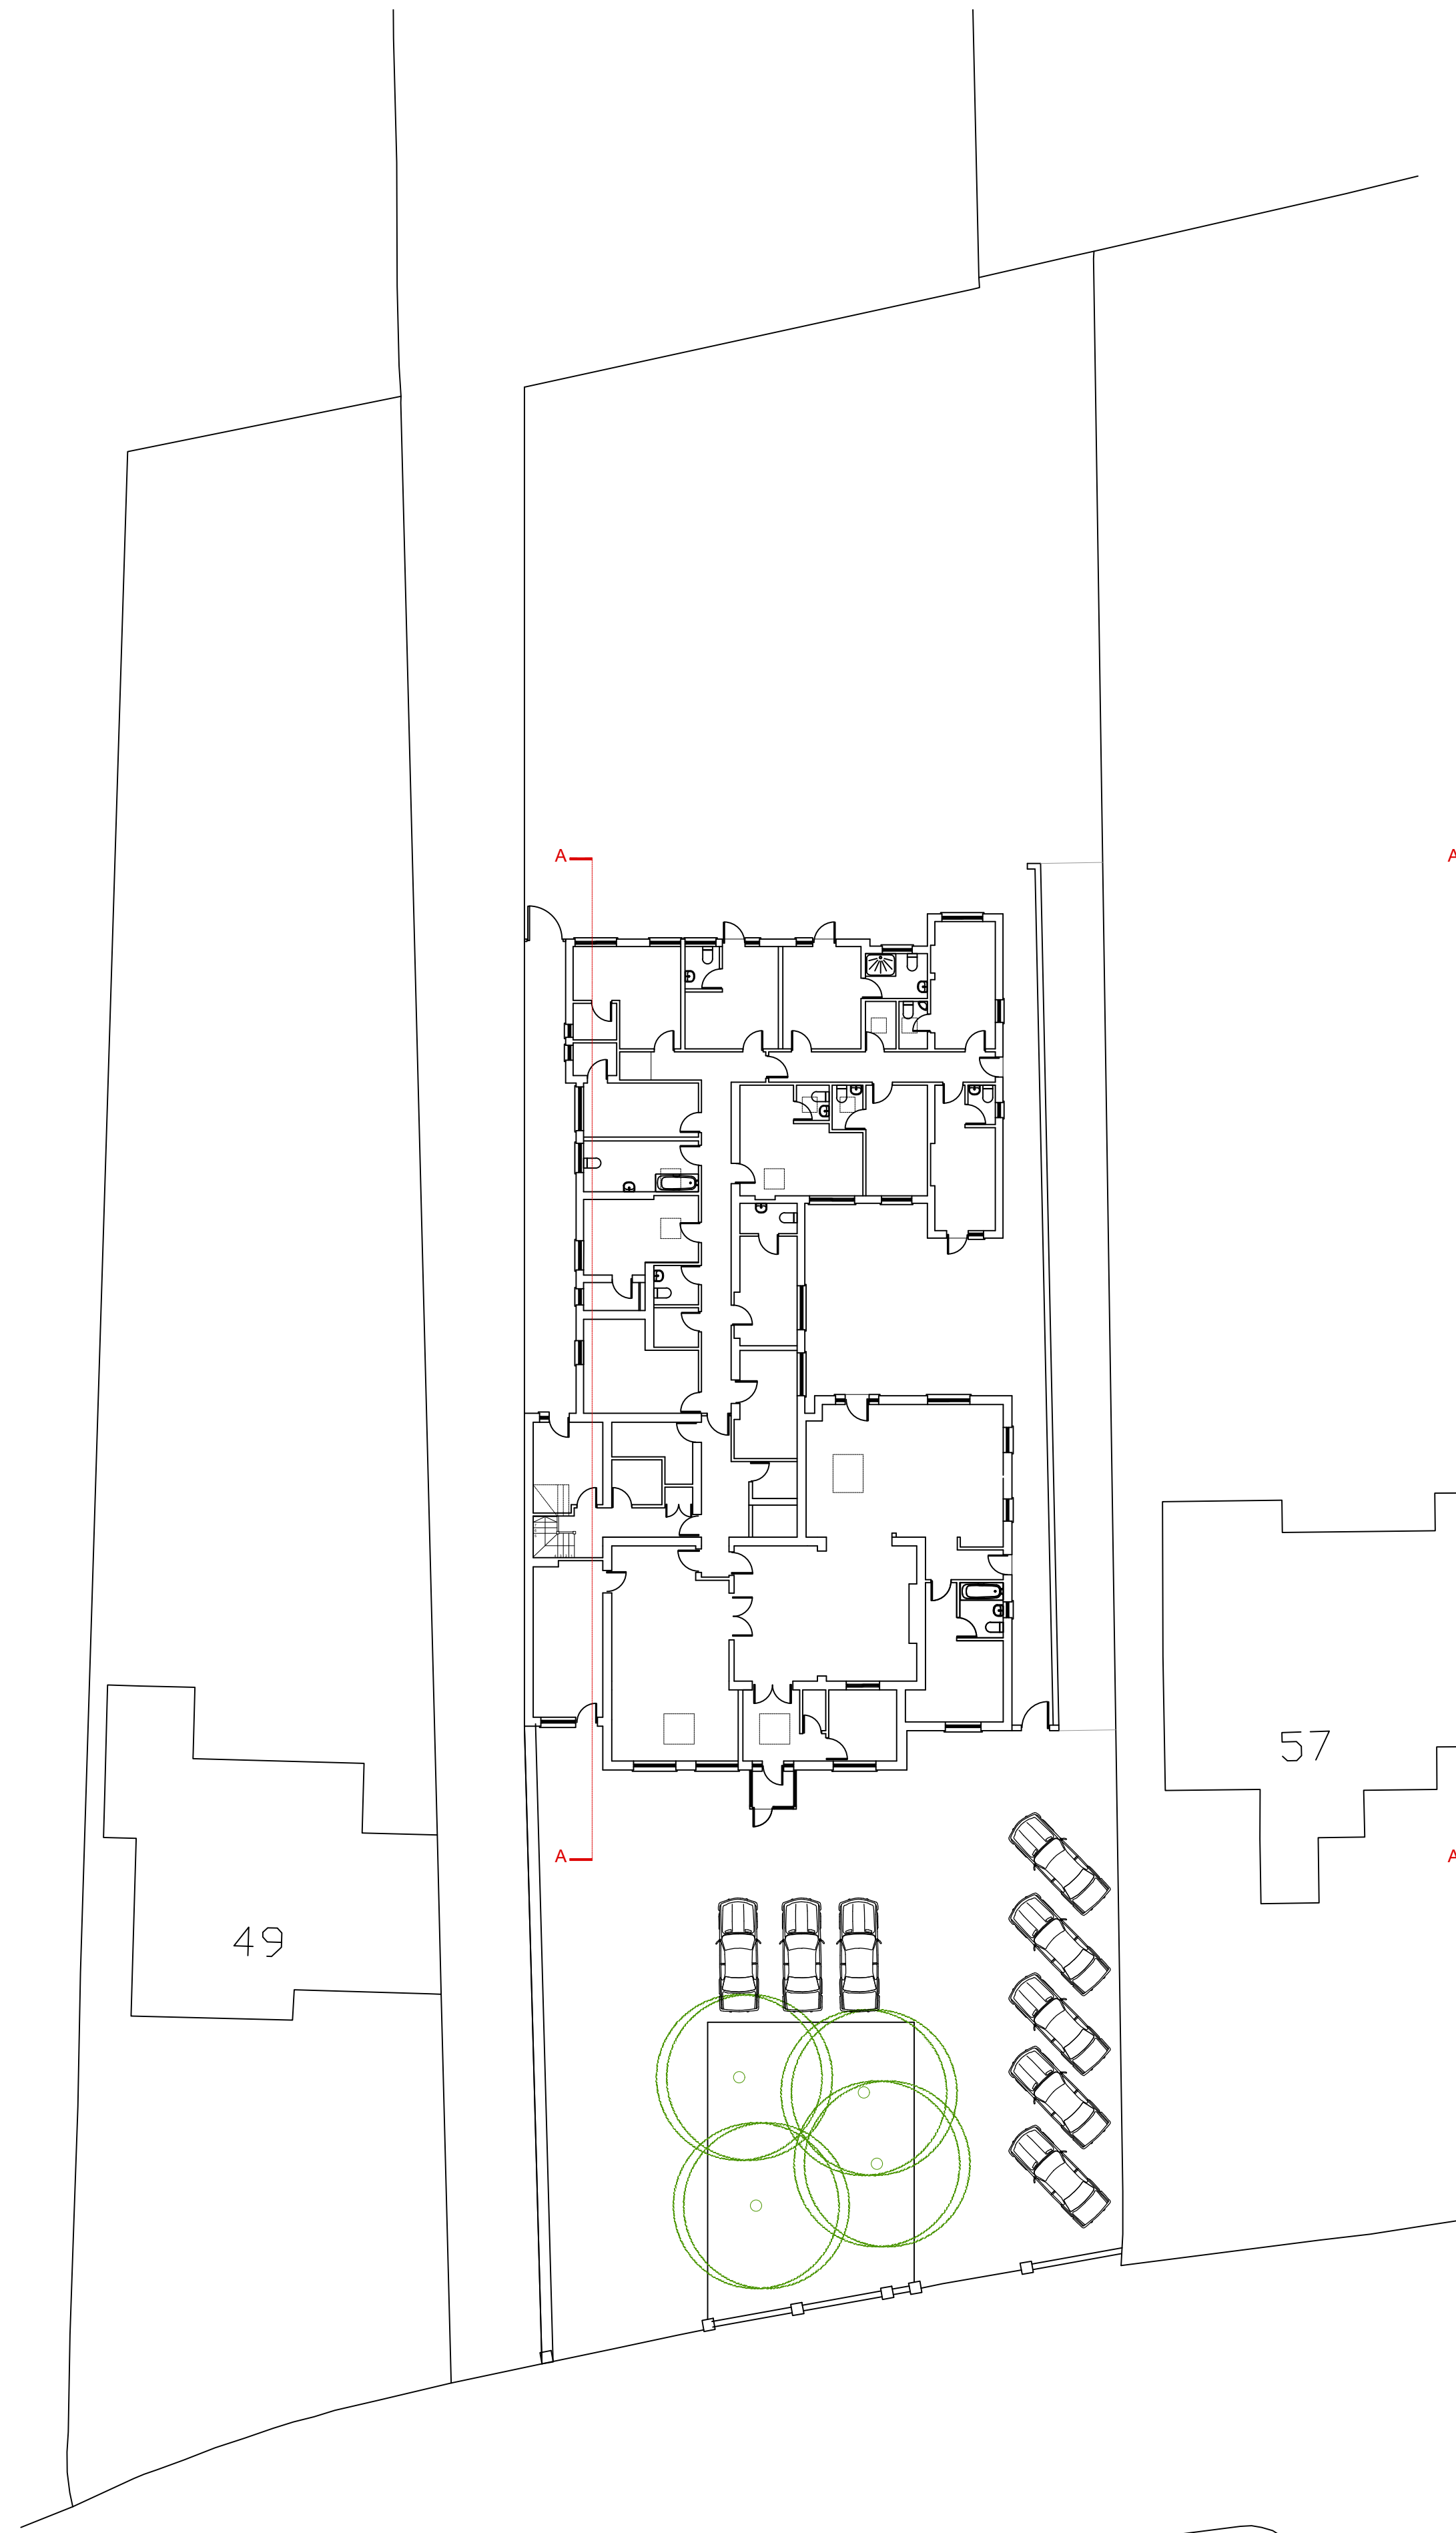

EXISTING SITE PLAN
SCALE 1:200

REVISIONS:



ARCHITECTS AND CHARTERED SURVEYORS

PROJECT:
53 SWEETCROFT LANE
UXBRIDGE
MIDDX
UB10 9LE

TITLE:
EXISTING ROOF PLAN AND SITE PLAN
FOR PLANNING ONLY
NOT FOR CONSTRUCTION

SCALE: 1:100@A1

DATE: 14.06.24

3367 PPL2 H