


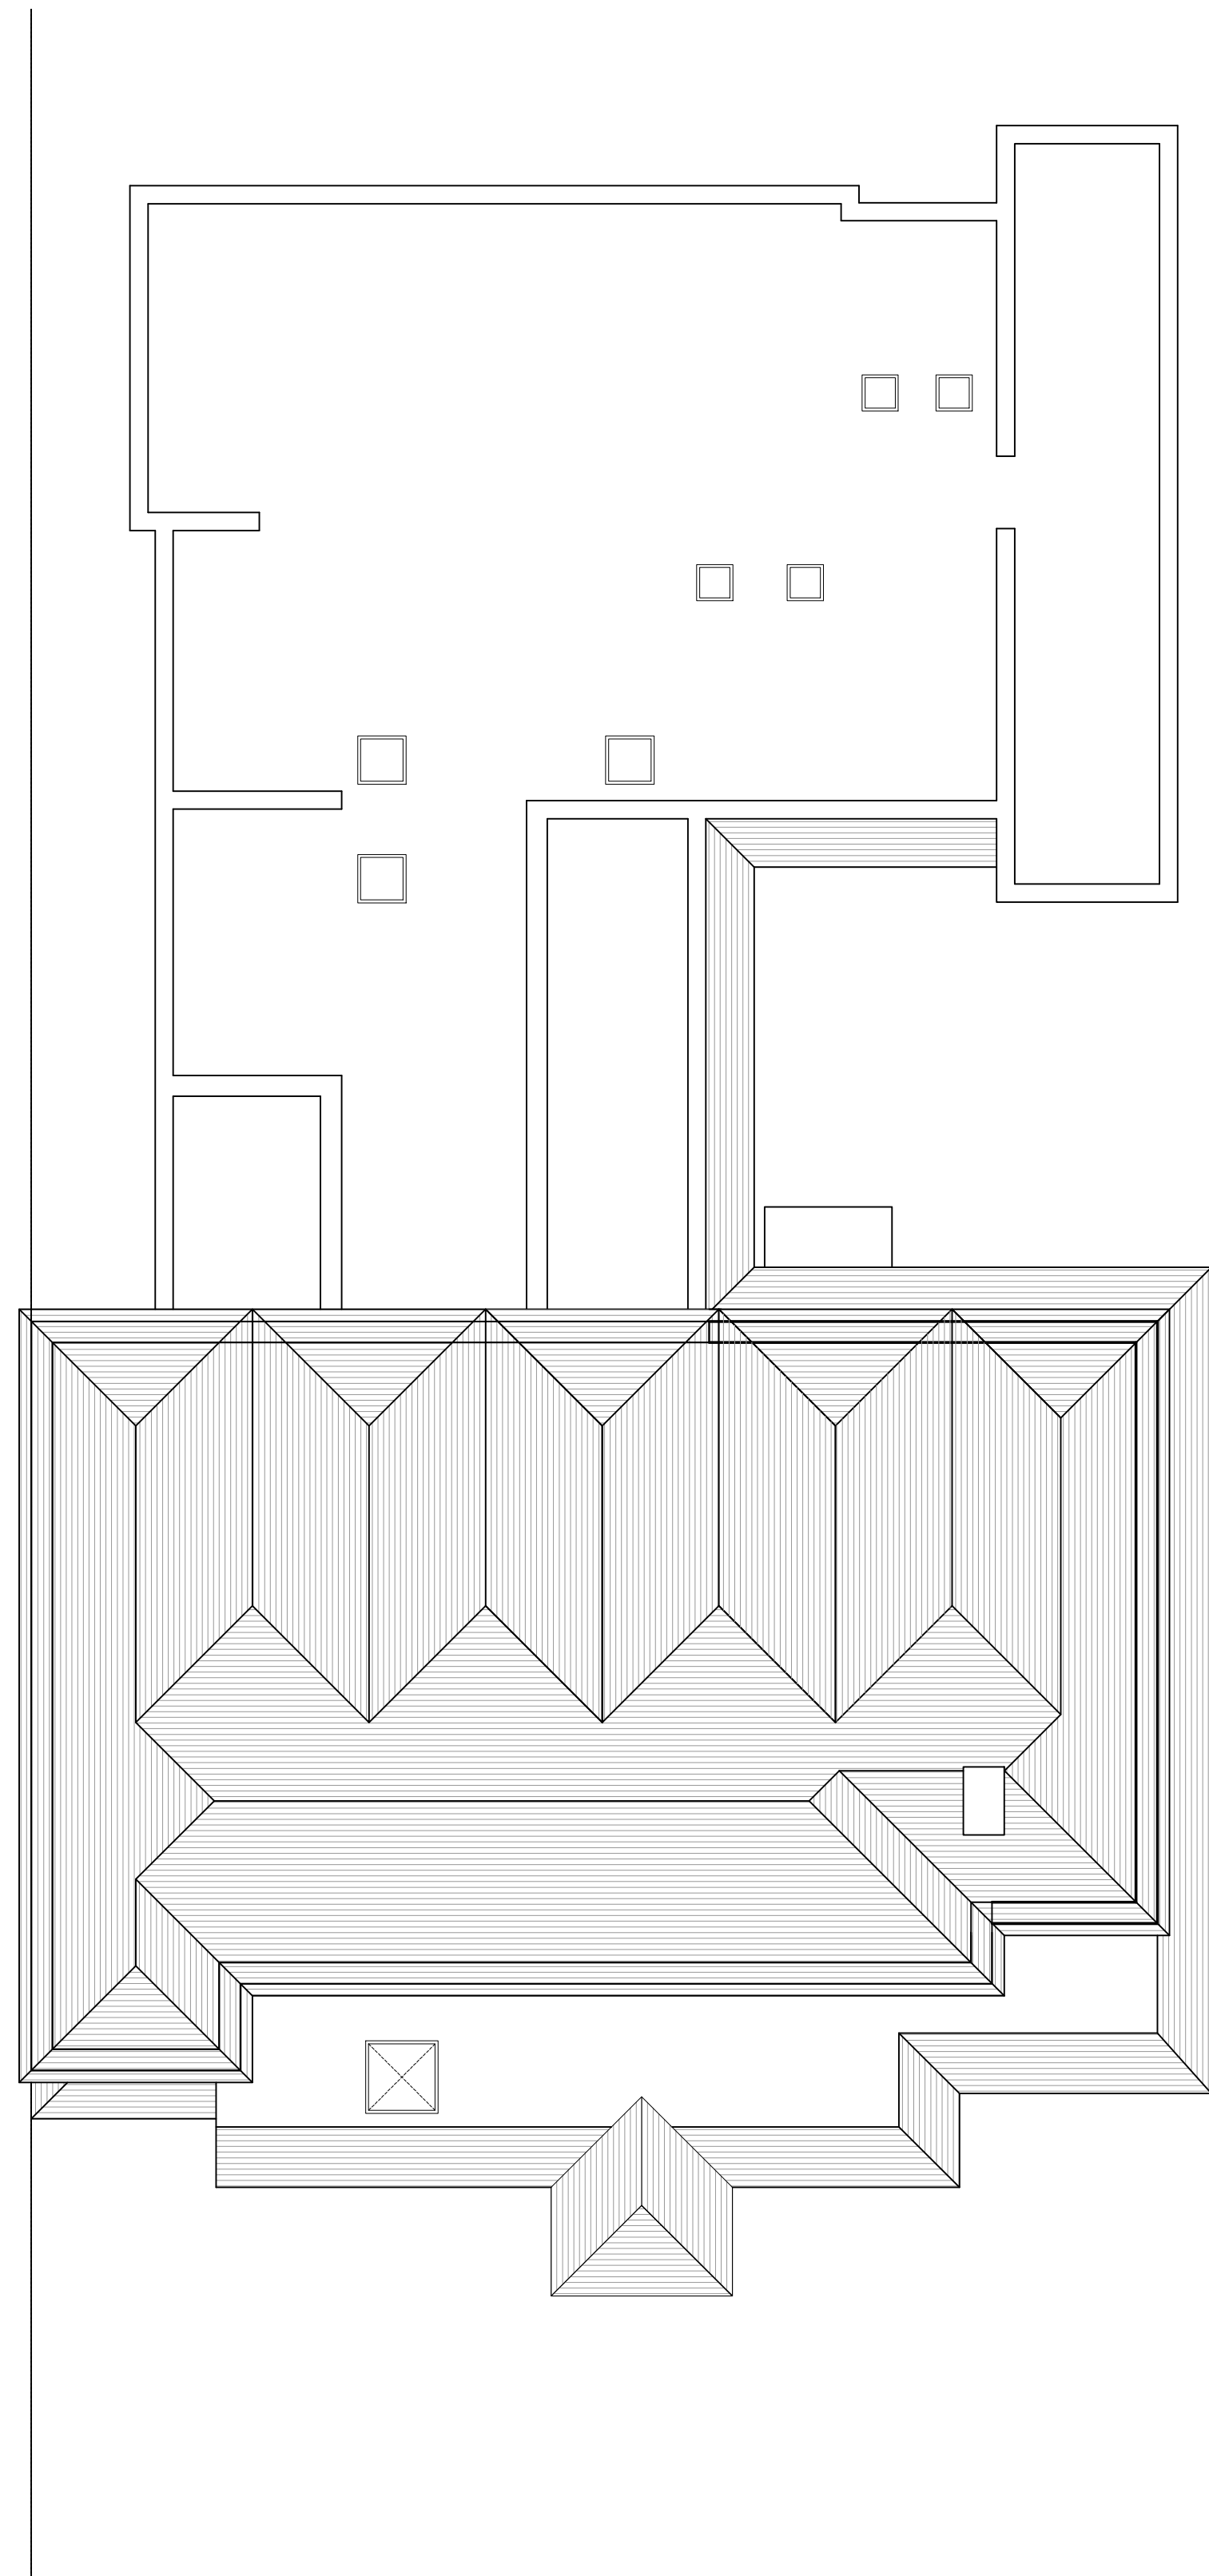


PROPOSED ROOF PLAN
SCALE 1:100



PROPOSED SITE PLAN
SCALE 1:200



REVISIONS:

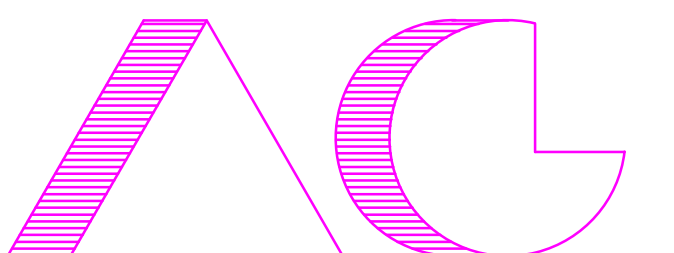

ARCHITECTS AND CHARTERED SURVEYORS

PROJECT:
53 SWEETCROFT LANE
UXBRIDGE
MIDDX
UB10 9LE

TITLE:
PROPOSED FLOOR PLANS AND SITE PLAN
FOR PLANNING ONLY
NOT FOR CONSTRUCTION

SCALE: 1:100@A1
DATE: 14.06.24

3367 PPL4 H