

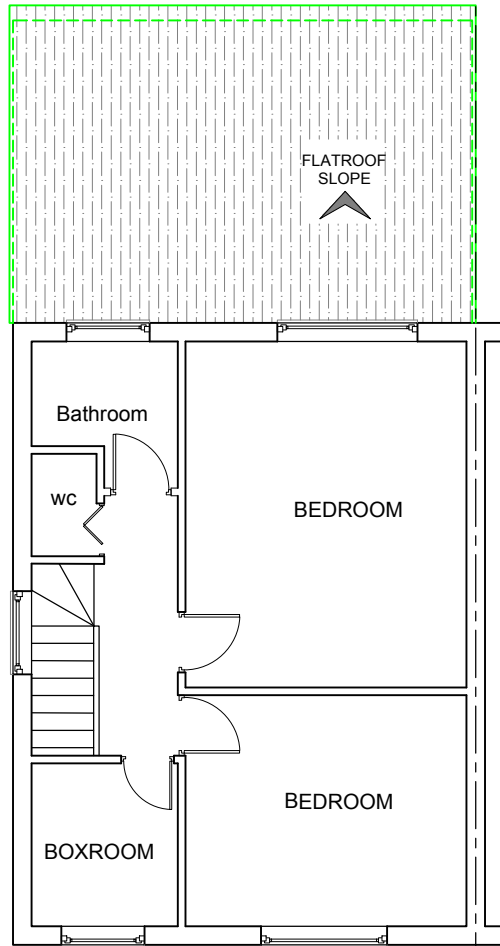


PROPOSED GROUND FLOOR PLAN
SCALE= 1:100

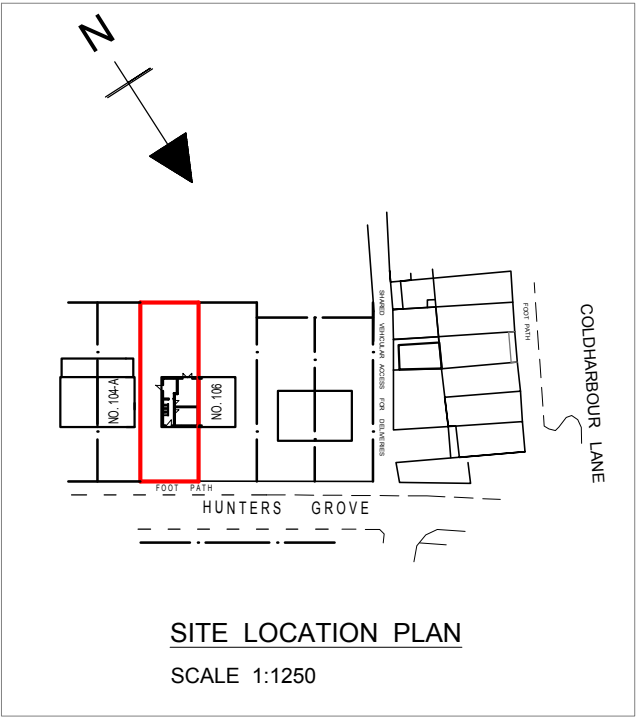

PROPOSED FIRST FLOOR PLAN
SCALE= 1:100

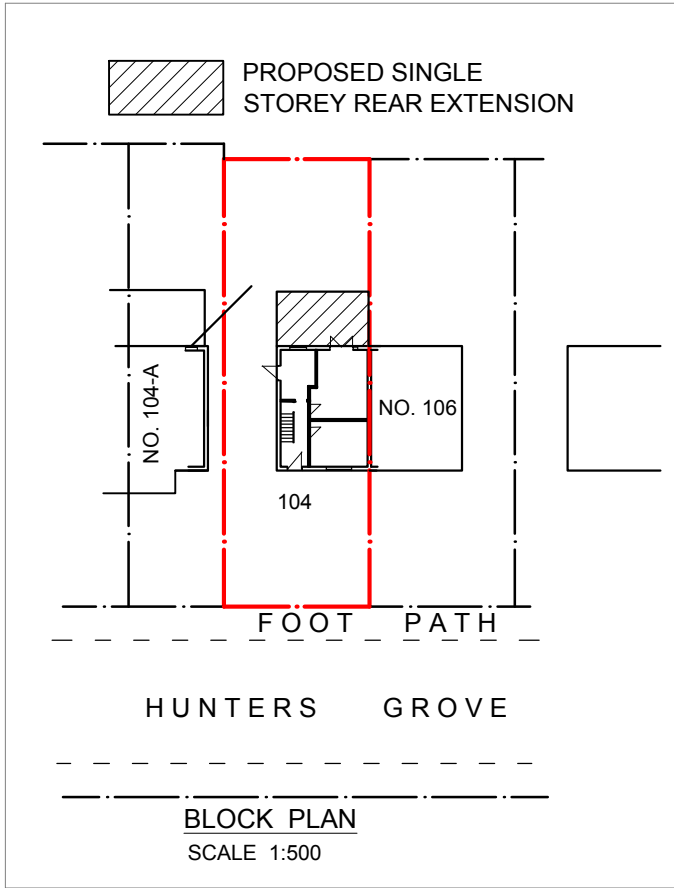

SITE LOCATION PLAN
SCALE 1:1250

Rev.No	DATE	REV. NOTE
CAD REF		
Project Title		
4 METER SINGLE STOREY REAR EXTENSION		
Layout Name		
PROPOSED FLOOR PLANS, SITE LOCATION & BLOCK PLANS		
Client	MRS. SHAHLA TAZEEN	
Site	104 HUNTERS GROVE, HAYES UB3 3JF.	
Drawn By		Designed By
MA		SA
Drawing No		Revision No
104HGH/A-02		00
Compass	Date	Scale
	07-02-2025	1:100@A3
	Project No	Sheet No
		-
HEAD OFFICE :		
S A Design & Management Ltd		
65 Hunters grove, Hayes, UB3 3JE.		
E: saudahmad67@gmail.com		
M: + 44 7930880404		
THIS DRAWING IS A COPYRIGHT OF S A DESIGN & MANAGEMENT LTD AND MUST NOT BE DUPLICATED OR REPRODUCED WITHOUT PERMISSION FROM THE COMPANY.		

