


Proposed Side Elevation

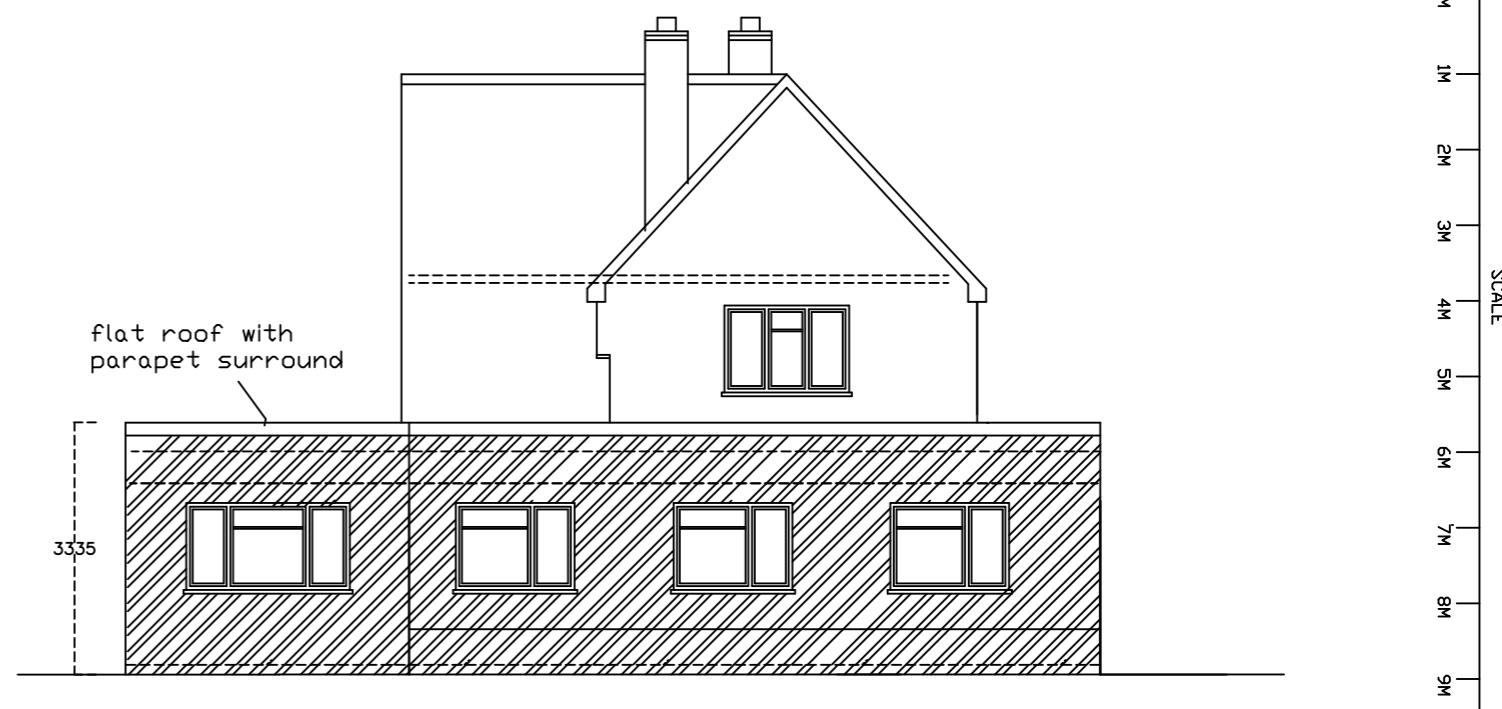


Proposed Rear Elevation

A3 PAPER

SCALE
0M
1M
2M
3M
4M
5M
6M
7M
8M
9M
10M



Proposed Front Elevation

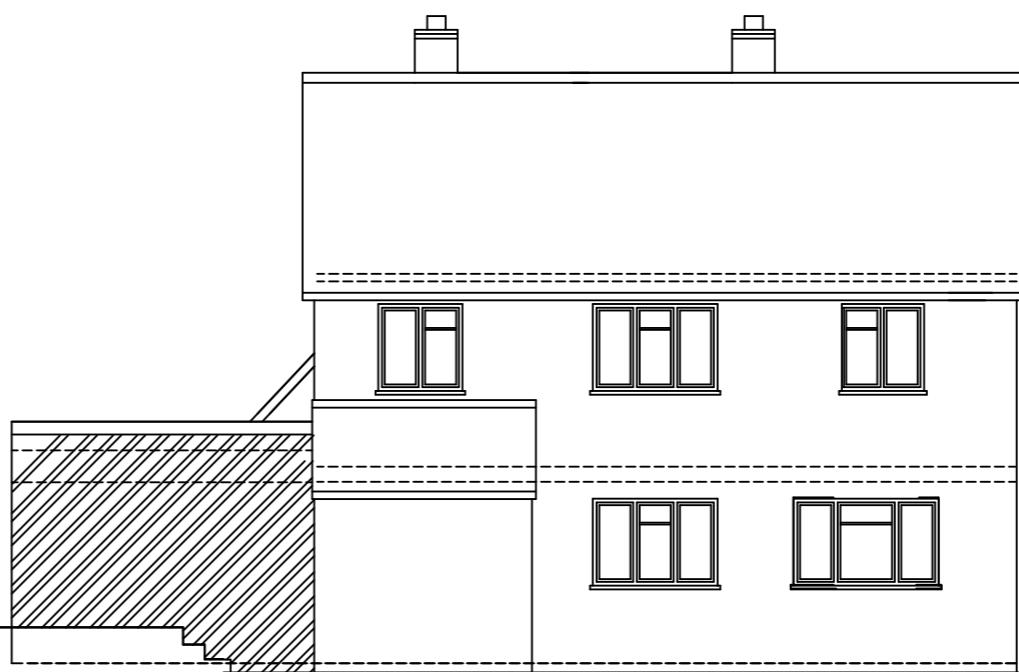

Proposed Side Elevation

JAC Associates

Property Consultants

Mob: 07779 653101

Project

59 Reservoir Road
Ruislip
MIDDX

Client

Mr
Tel:

Drawing Title
Proposed Extension

Drawing Number
reservoirrd-59 / 6 REV K
proposed elevations

Scale	Date
1 : 100	16-01-24

All dimensions and information contained in these plans should be checked on site and with the Local Authority prior to commencing any building works. The works may also be covered by the Town and Country Planning Acts, Building Acts and The Party Wall Act. No works should be commenced prior to obtaining all necessary consents.