
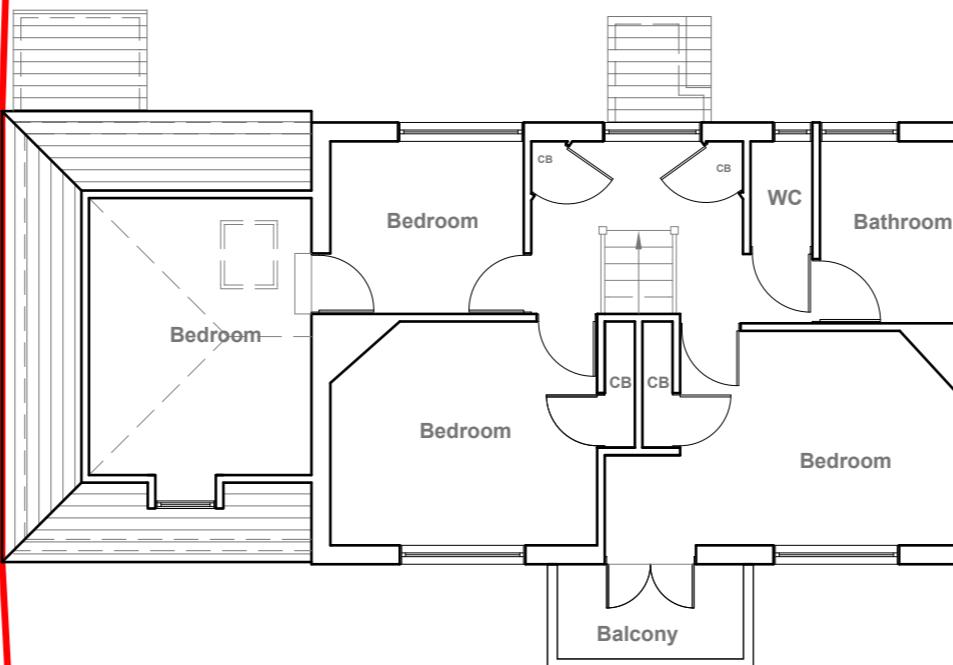


Existing Ground Floor Plan
Scale 1:100

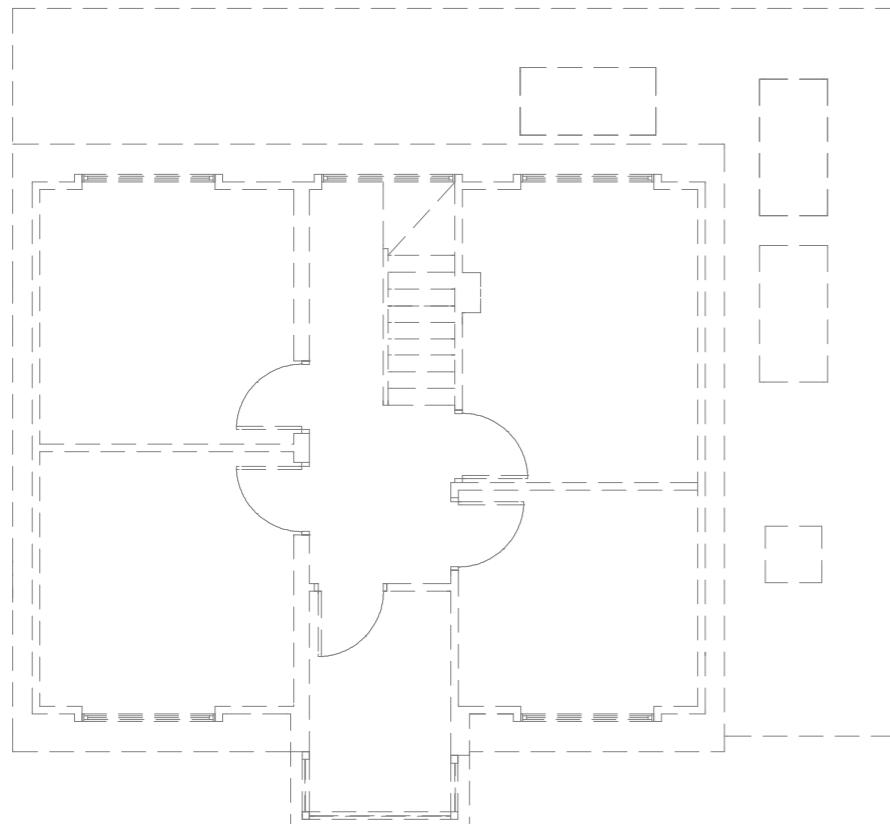

Existing First Floor Plan
Scale 1:100

10 Meter
5
2
1
0
1:100

GENERAL NOTES:
1. ALL DIMENSIONS ARE IN MILLIMETER.
2. VERIFY ALL DIMENSIONS AND CONDITIONS BEFORE BUILDING OR
STARTING CONSTRUCTION. NOTIFY THE DESIGNER IMMEDIATELY OF ANY
DISCREPANCY OR VARIATION.
3. ALL WORK TO COMPLY WITH CURRENT BUILDING REGULATIONS
AND CODES OF PRACTICE

Title:


Existing Floor Plans

Site Address	Scale: 1:100 @A3	Revision Date:
46 Sweetcroft Lane, Uxbridge, UB10 9LE	Date: 19/09/2023	
	Drawing No.: 2023/121 -01	
	Drawn By: JG	
	e-mail - faluckpatel@yahoo.com (M) +44 (0) 7871 466 254	



Existing Front Elevation

Scale 1:100

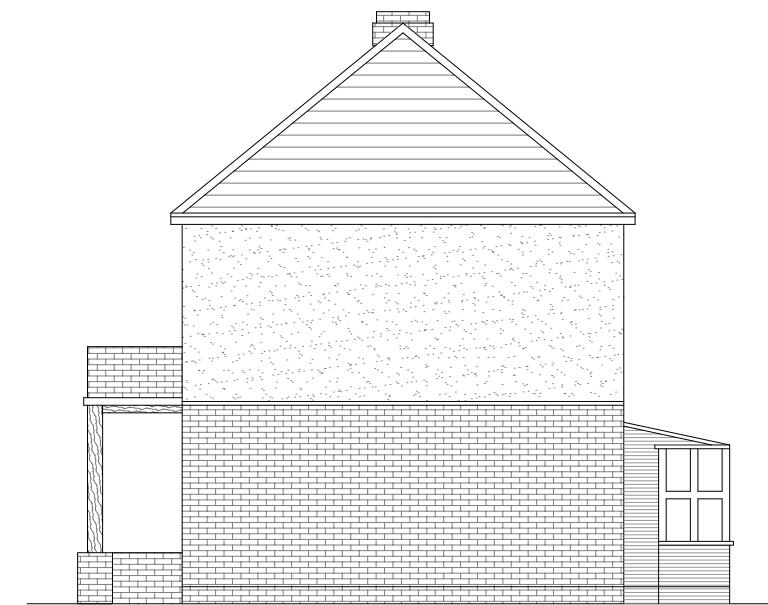


Existing Side Elevation

Scale 1:100



Existing Rear Elevation

Scale 1:100

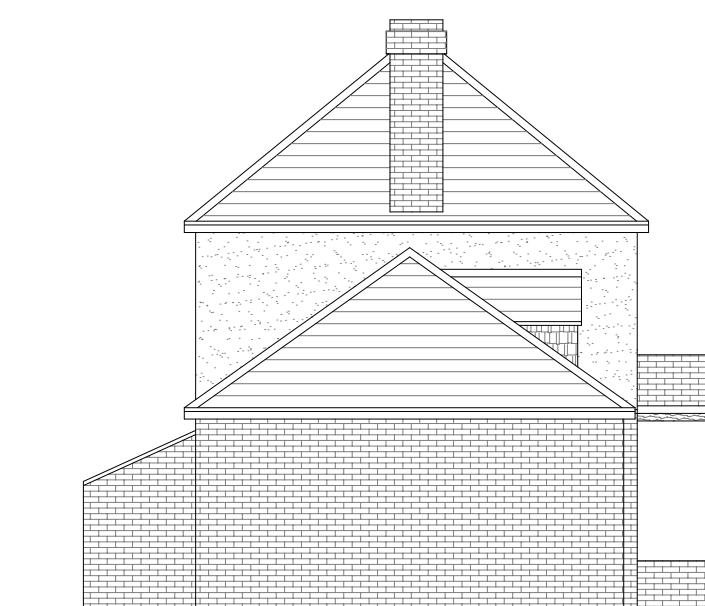

Existing Side Elevation

Scale 1:100

10 Meter
5
2
1
0
1:100

GENERAL NOTES:
1. ALL DIMENSIONS ARE IN MILLIMETER.
2. VERIFY ALL DIMENSIONS AND CONDITIONS BEFORE BUILDING OR
STARTING CONSTRUCTION. NOTIFY THE DESIGNER IMMEDIATELY OF ANY
DISCREPANCY OR VARIATION.
3. ALL WORK TO COMPLY WITH CURRENT BUILDING REGULATIONS
AND CODES OF PRACTICE

Title:


Existing Elevations


Site Address
46 Sweetcroft Lane,
Uxbridge,
UB10 9LE

Scale: 1:100 @A3
Date: 19/09/2023
Drawing No.:
2023/121-02
Drawn By:
JG

Revision Date:
e:mail -
faluckpatel@yahoo.com
(M) +44 (0) 7871 466 254

**Faluck
Patel**

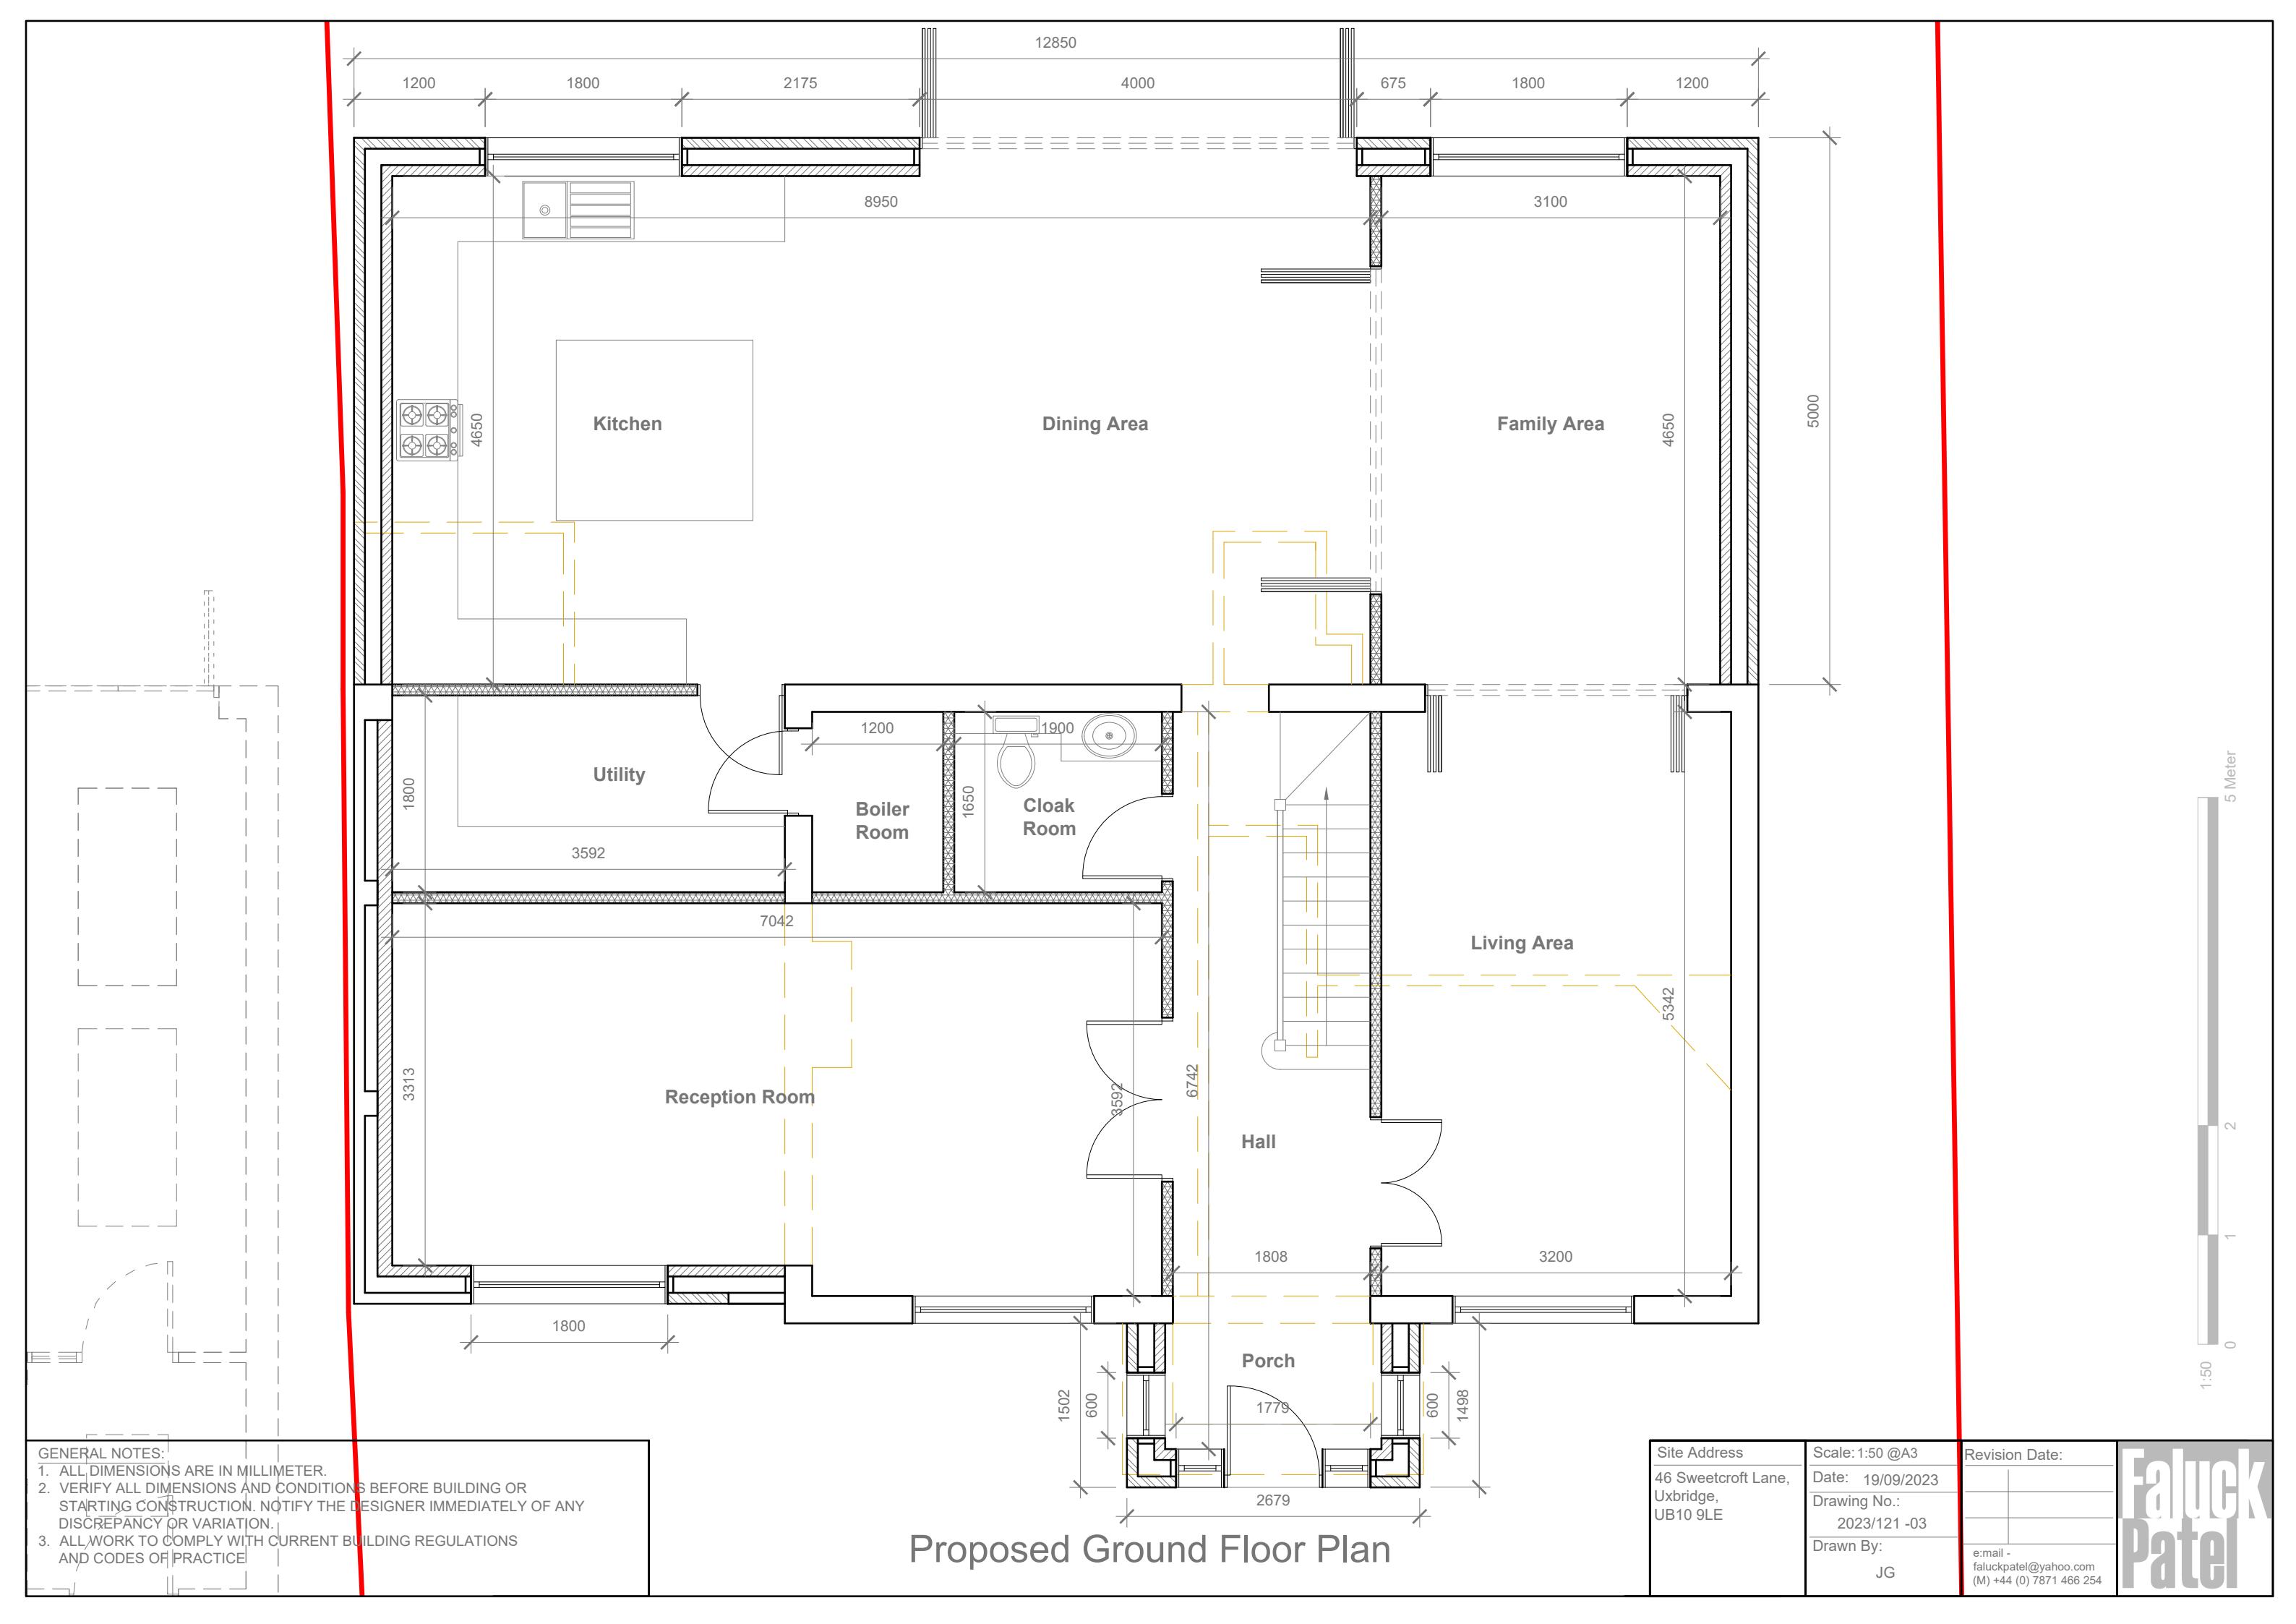

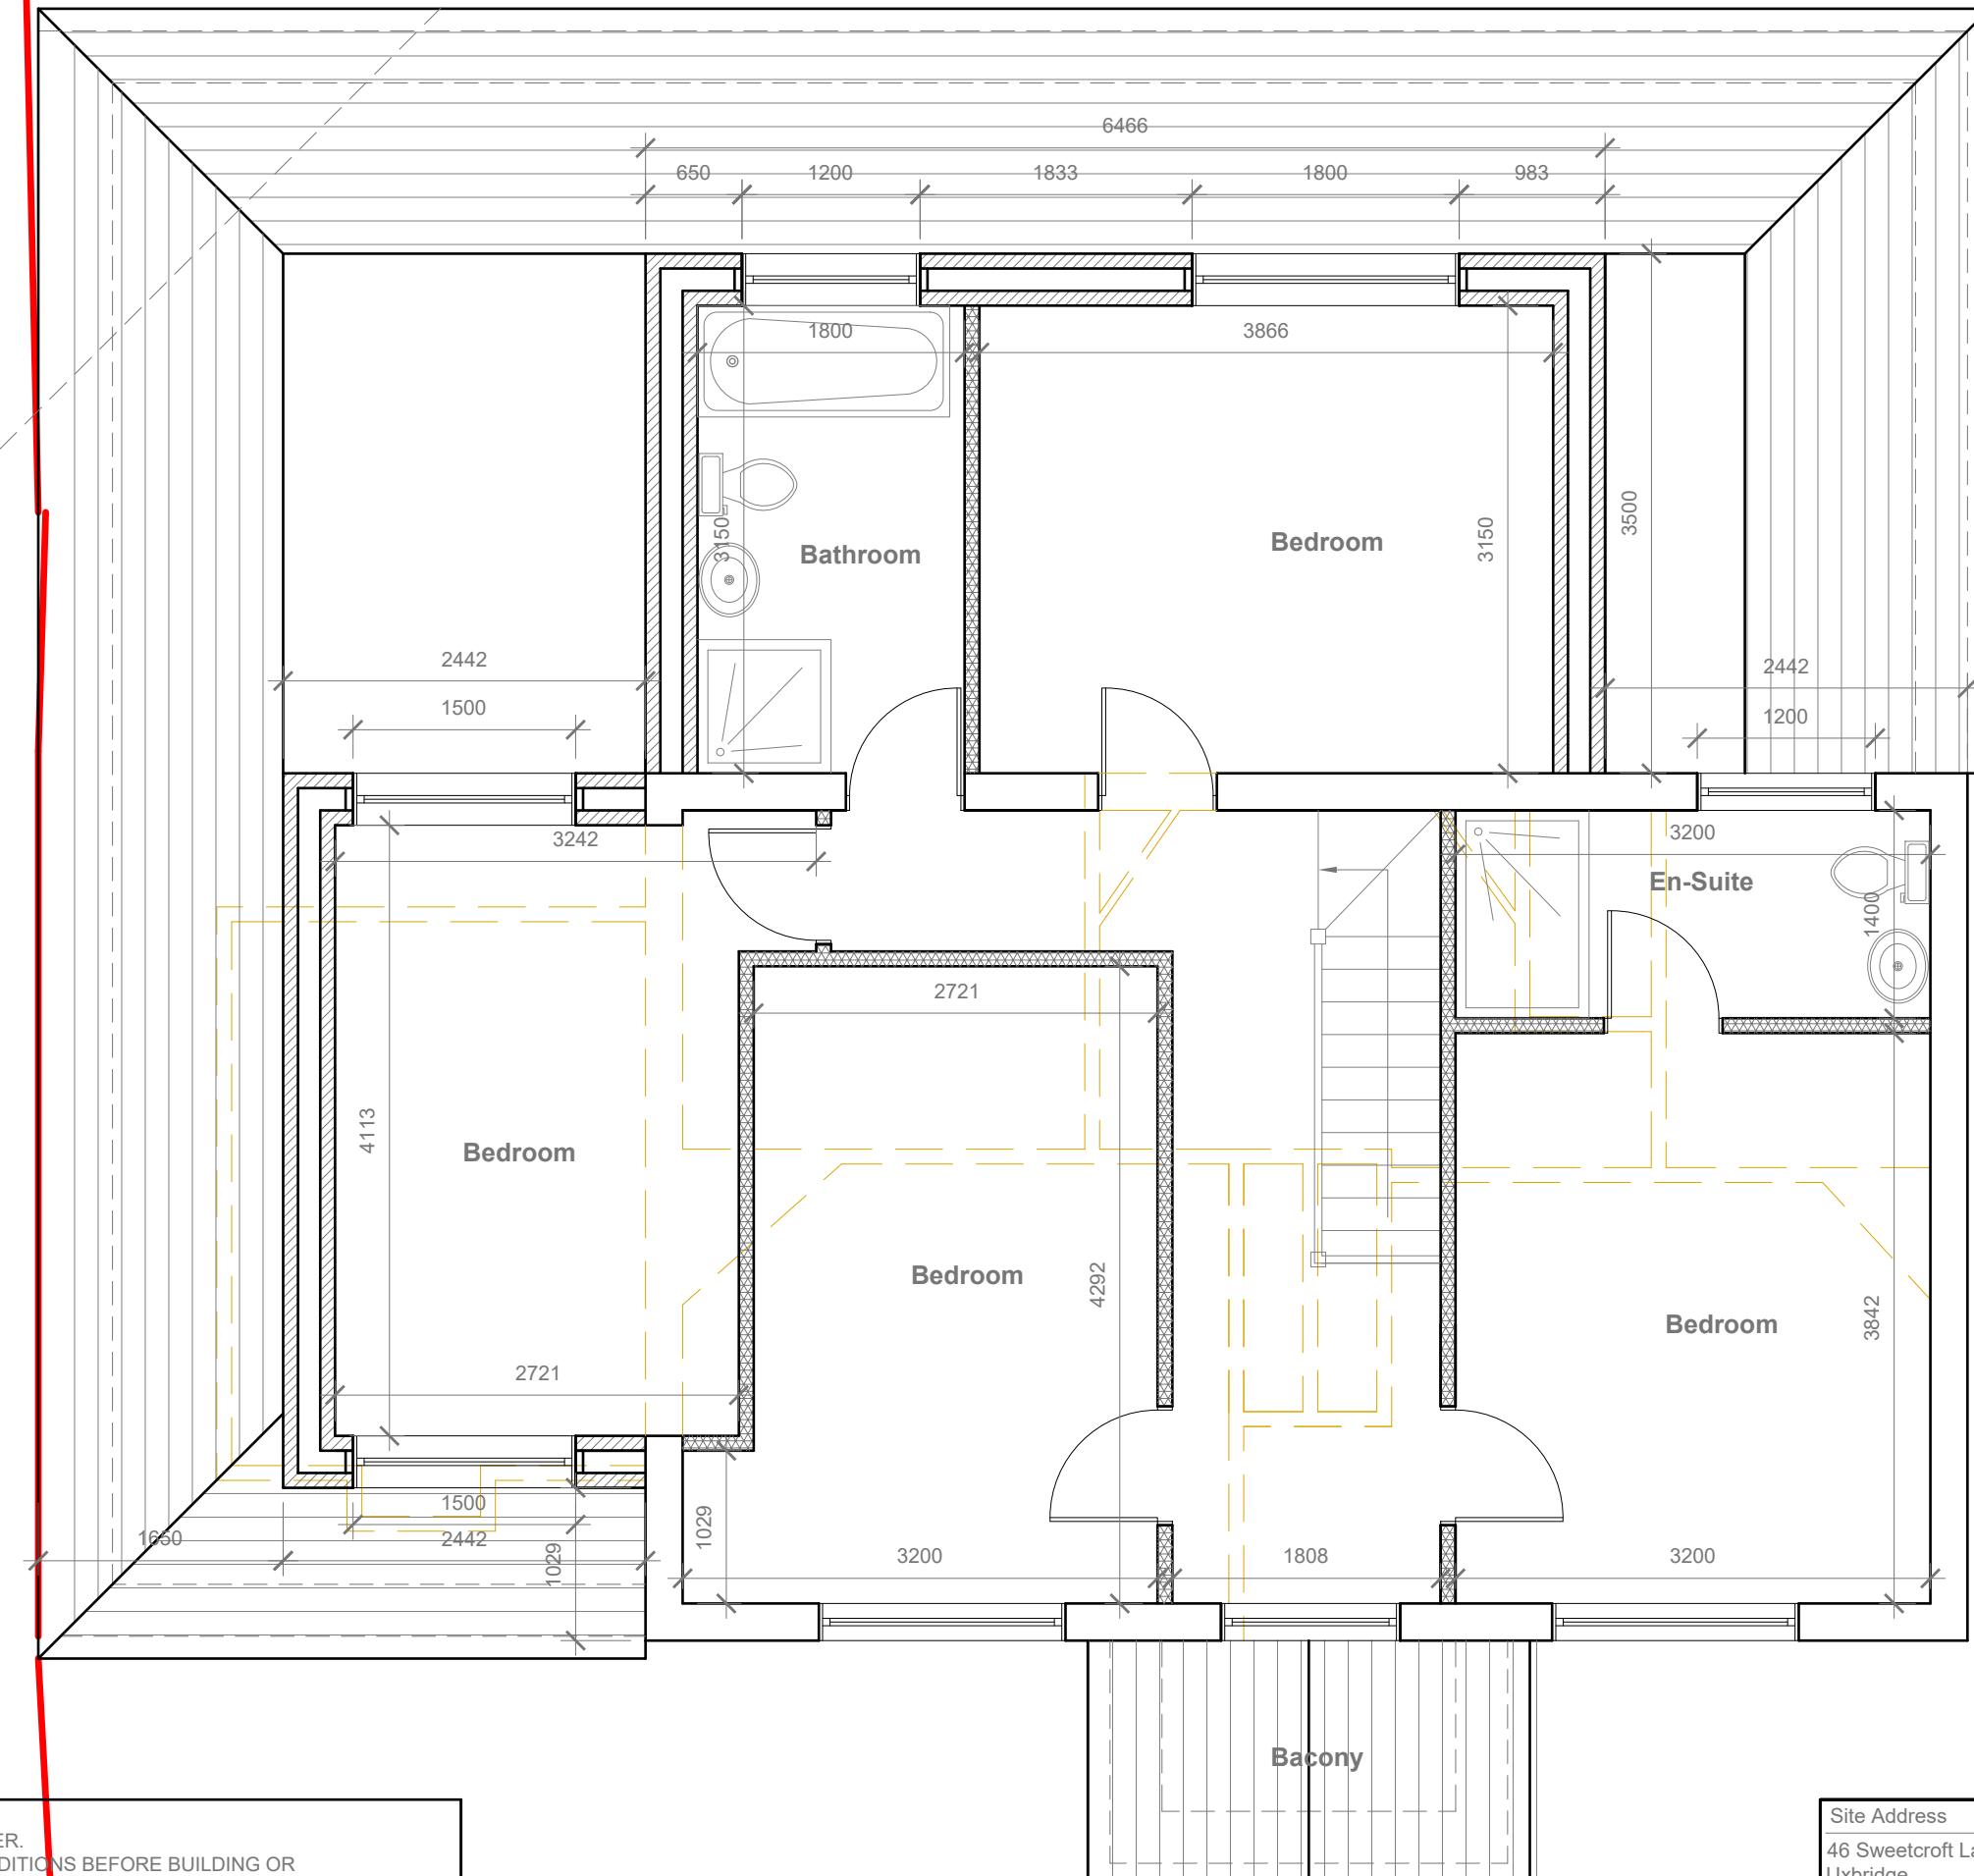

GENERAL NOTES:

1. ALL DIMENSIONS ARE IN FEET AND INCHES.
2. VERIFY ALL DIMENSIONS, LINES, AND SPACES. STARTING CONSTRUCTION BASED ON EXISTING CONDITIONS, DISCREPANCY OR VARIATION IN DIMENSIONS, LINES, SPACES, AND SPANS ARE NOT TO BE CONSIDERED.
3. ALL WORK TO COMPLY WITH THE APPROPRIATE STANDARDS AND CODES OF PRACTICE.


Proposed First Floor Plan

Site Address 46 Sweetcroft Lane, Uxbridge, UB10 9LE	Scale: 1:50 @A3 Date: 19/09/2023 Drawing No.: 2023/121 -03	Revision Date:
	Drawn By: JG	e:mail - faluckpatel@yahoo.com (M) +44 (0) 7871 466 254



Proposed Front Elevation

Scale 1:100

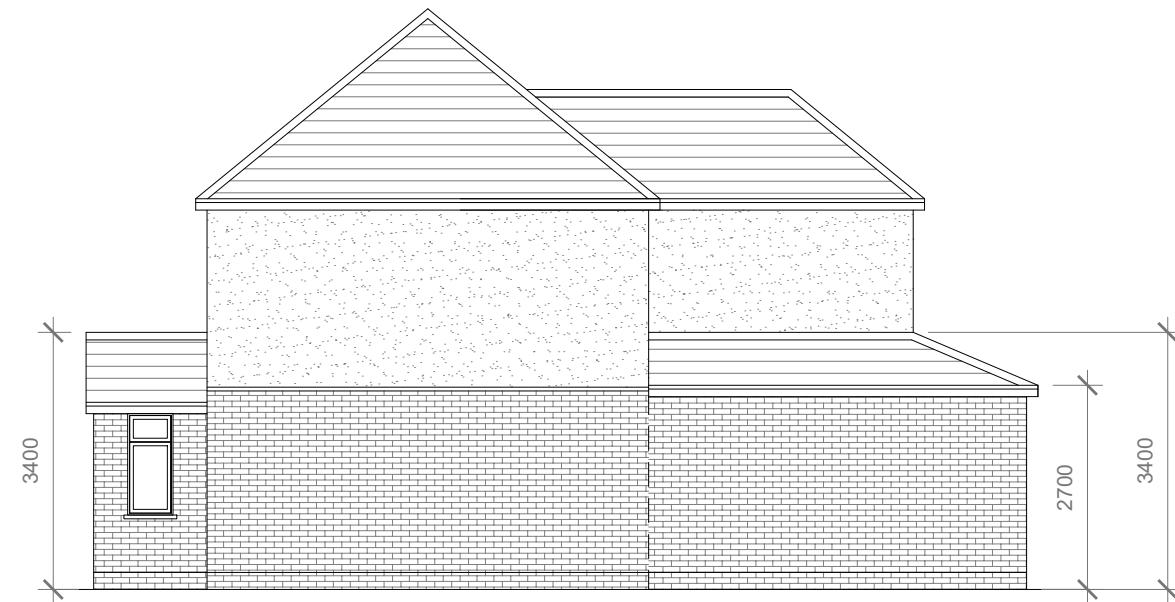


Proposed Side Elevation

Scale 1:100



Proposed Rear Elevation

Scale 1:100

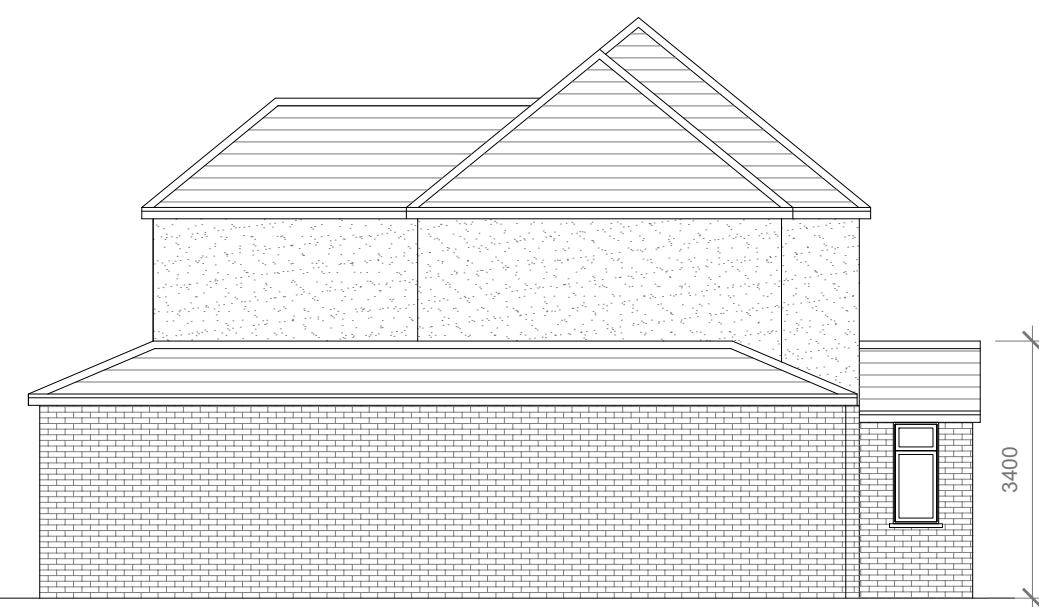

Proposed Side Elevation

Scale 1:100

1:100
0 1 2 5 10 Meter

Proposed Flank Wall Window to be Obscure Glazed and Non Opening below 1.7m from FFL

Proposed External Finish Materials to Match Existing External Finish Materials

GENERAL NOTES:
 1. ALL DIMENSIONS ARE IN MILLIMETER.
 2. VERIFY ALL DIMENSIONS AND CONDITIONS BEFORE BUILDING OR STARTING CONSTRUCTION. NOTIFY THE DESIGNER IMMEDIATELY OF ANY DISCREPANCY OR VARIATION.
 3. ALL WORK TO COMPLY WITH CURRENT BUILDING REGULATIONS AND CODES OF PRACTICE

Title:

Proposed Elevations

Site Address
46 Sweetcroft Lane,
Uxbridge,
UB10 9LE

Scale: 1:100 @A3
Date: 19/09/2023
Drawing No.:
2023/121-05
Drawn By:
JG

Revision Date:
e:mail -
faluckpatel@yahoo.com
(M) +44 (0) 7871 466 254

**Faluck
Patel**