





1 PROPOSED REAR ELEVATION  
1 : 50



3 PROPOSED FRONT ELEVATION  
1 : 50

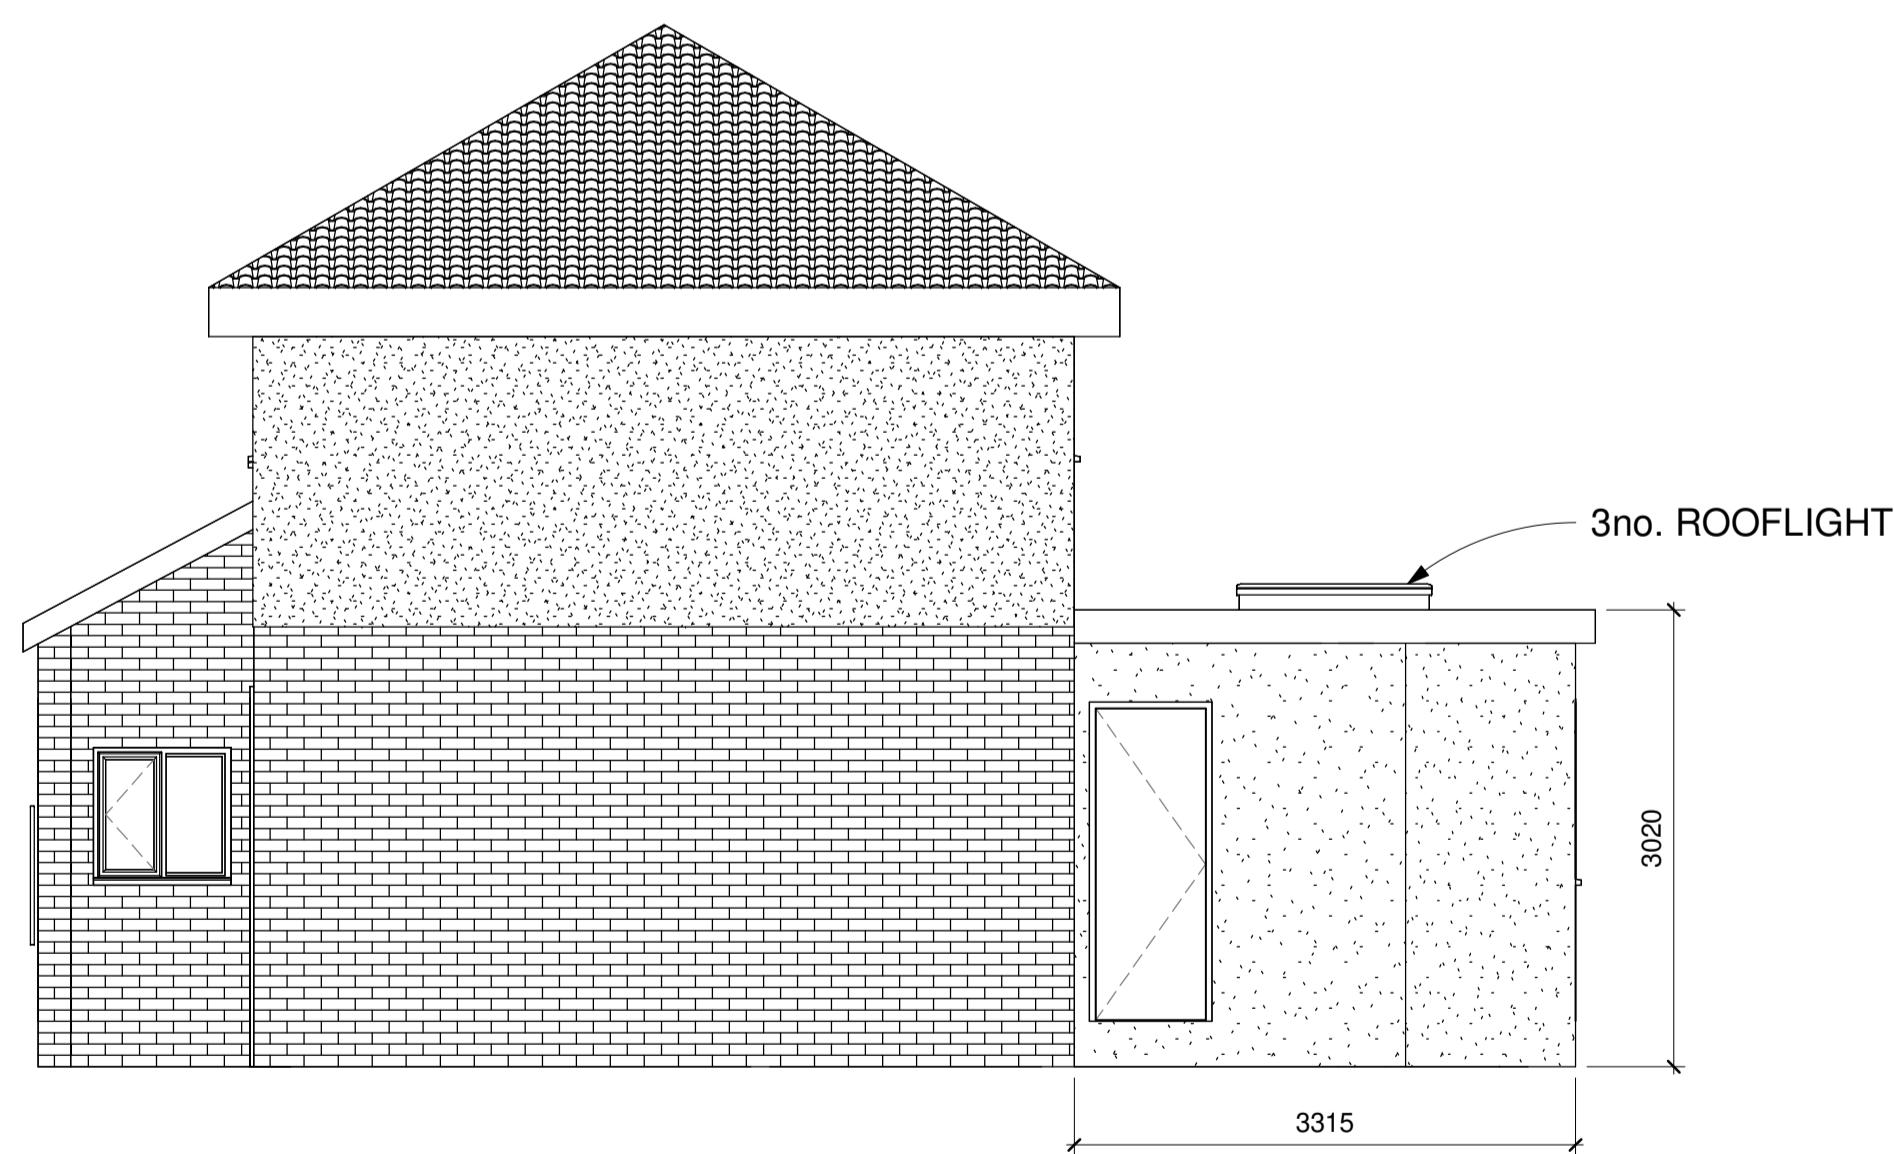

2 PROPOSED SIDE ELEVATION  
1 : 50

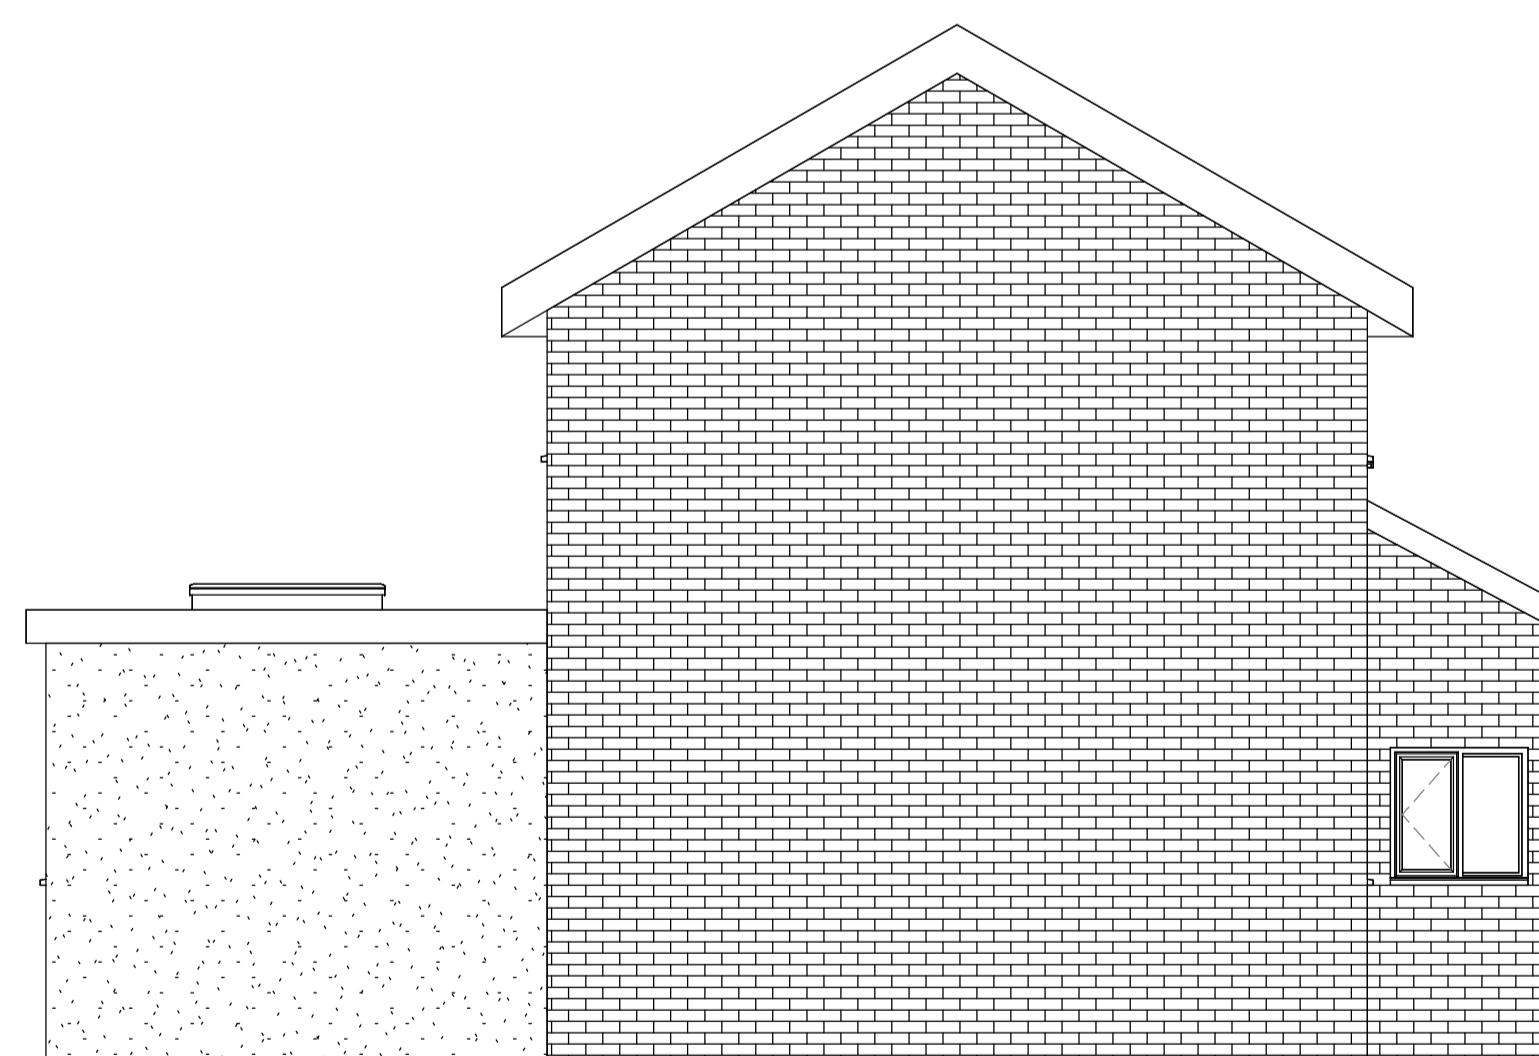

4 PROPOSED SIDE ELEVATION 2  
1 : 50

 evolve

PROJECT  
7 BELL AVENUE SINGLE STOREY  
REAR EXTENSION

LOCATION  
7 BELL AVENUE  
WEST DRAYTON

TITLE  
PROPOSED ELEVATIONS

DRAWN BY AAR	CHECKED BY TW	DATE 15/10/24
SCALE (@ A1) 1 : 50		PROJECT NUMBER 0479
DRAWING NUMBER A005		

0m 1m 2m 3m 4m 5m

VISUAL SCALE 1:50 @ A1