

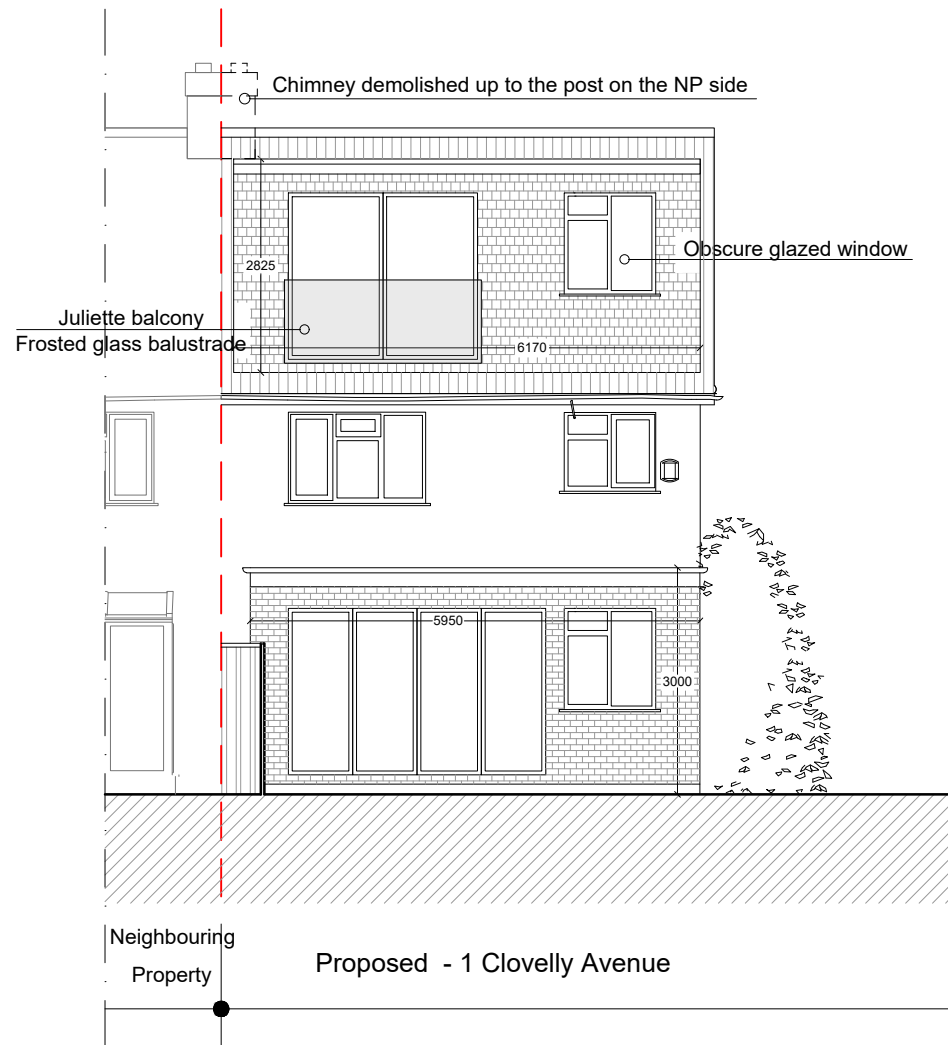


 

Loft Level

First Floor

Ground Floor

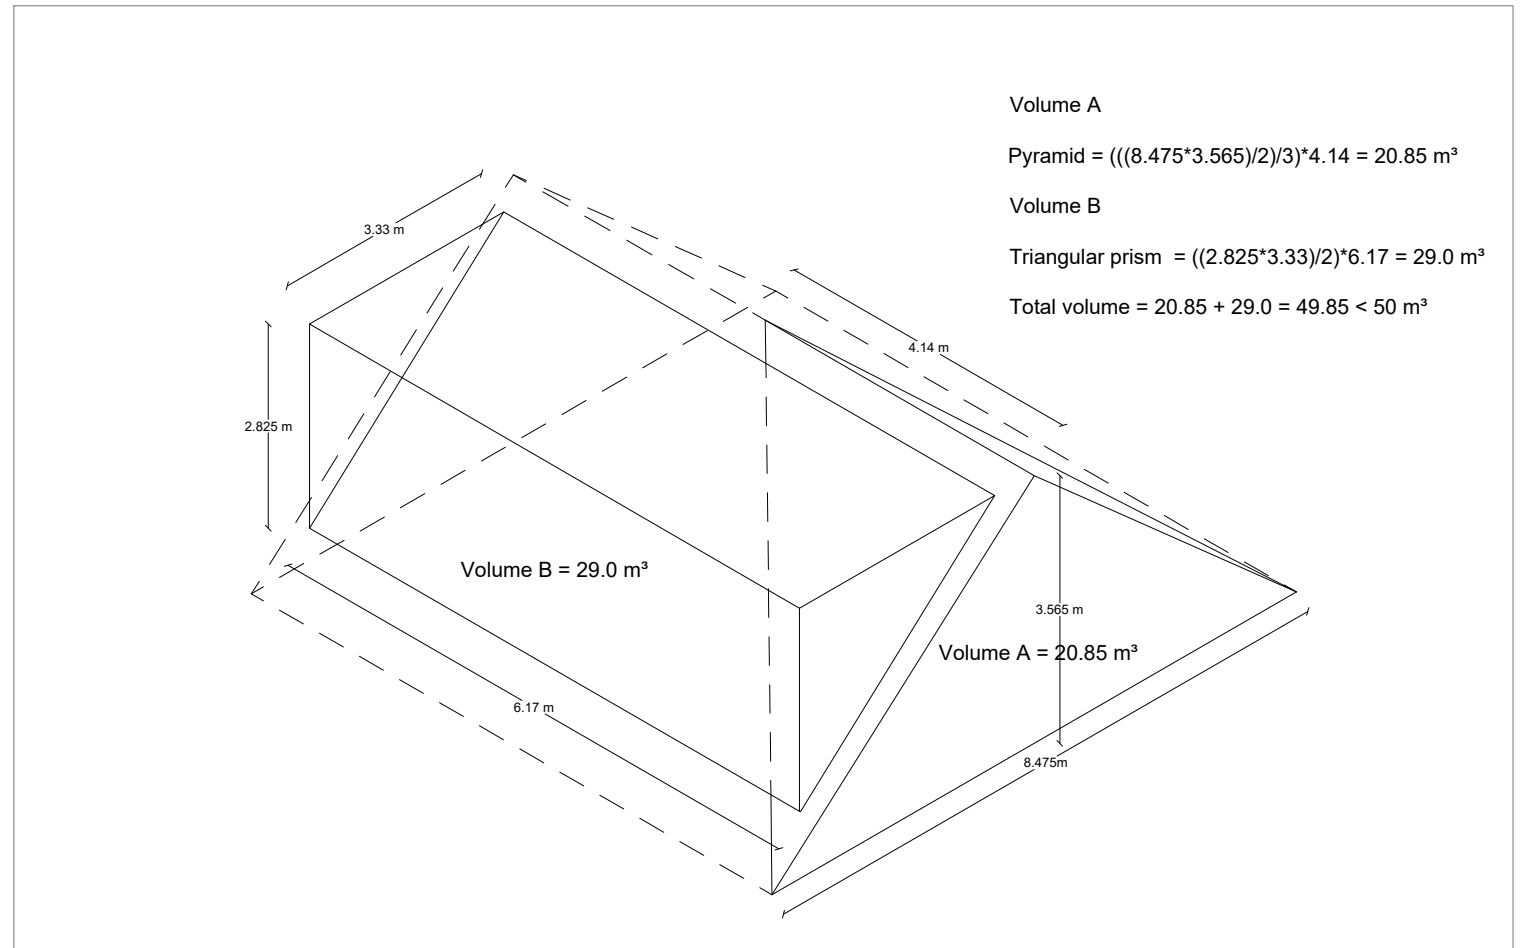

REVISIONS

REV	DATE	DESCRIPTION	BY	CH

PROJECT TITLE
1 Clovelly Avenue

DATE
Jul 2022

REVISION
/

DRAWING TITLE
Proposed - Rear Elevation
CLIENT

DRAWING No.
CLVLY-E102

SCALE @ A3
1:100