



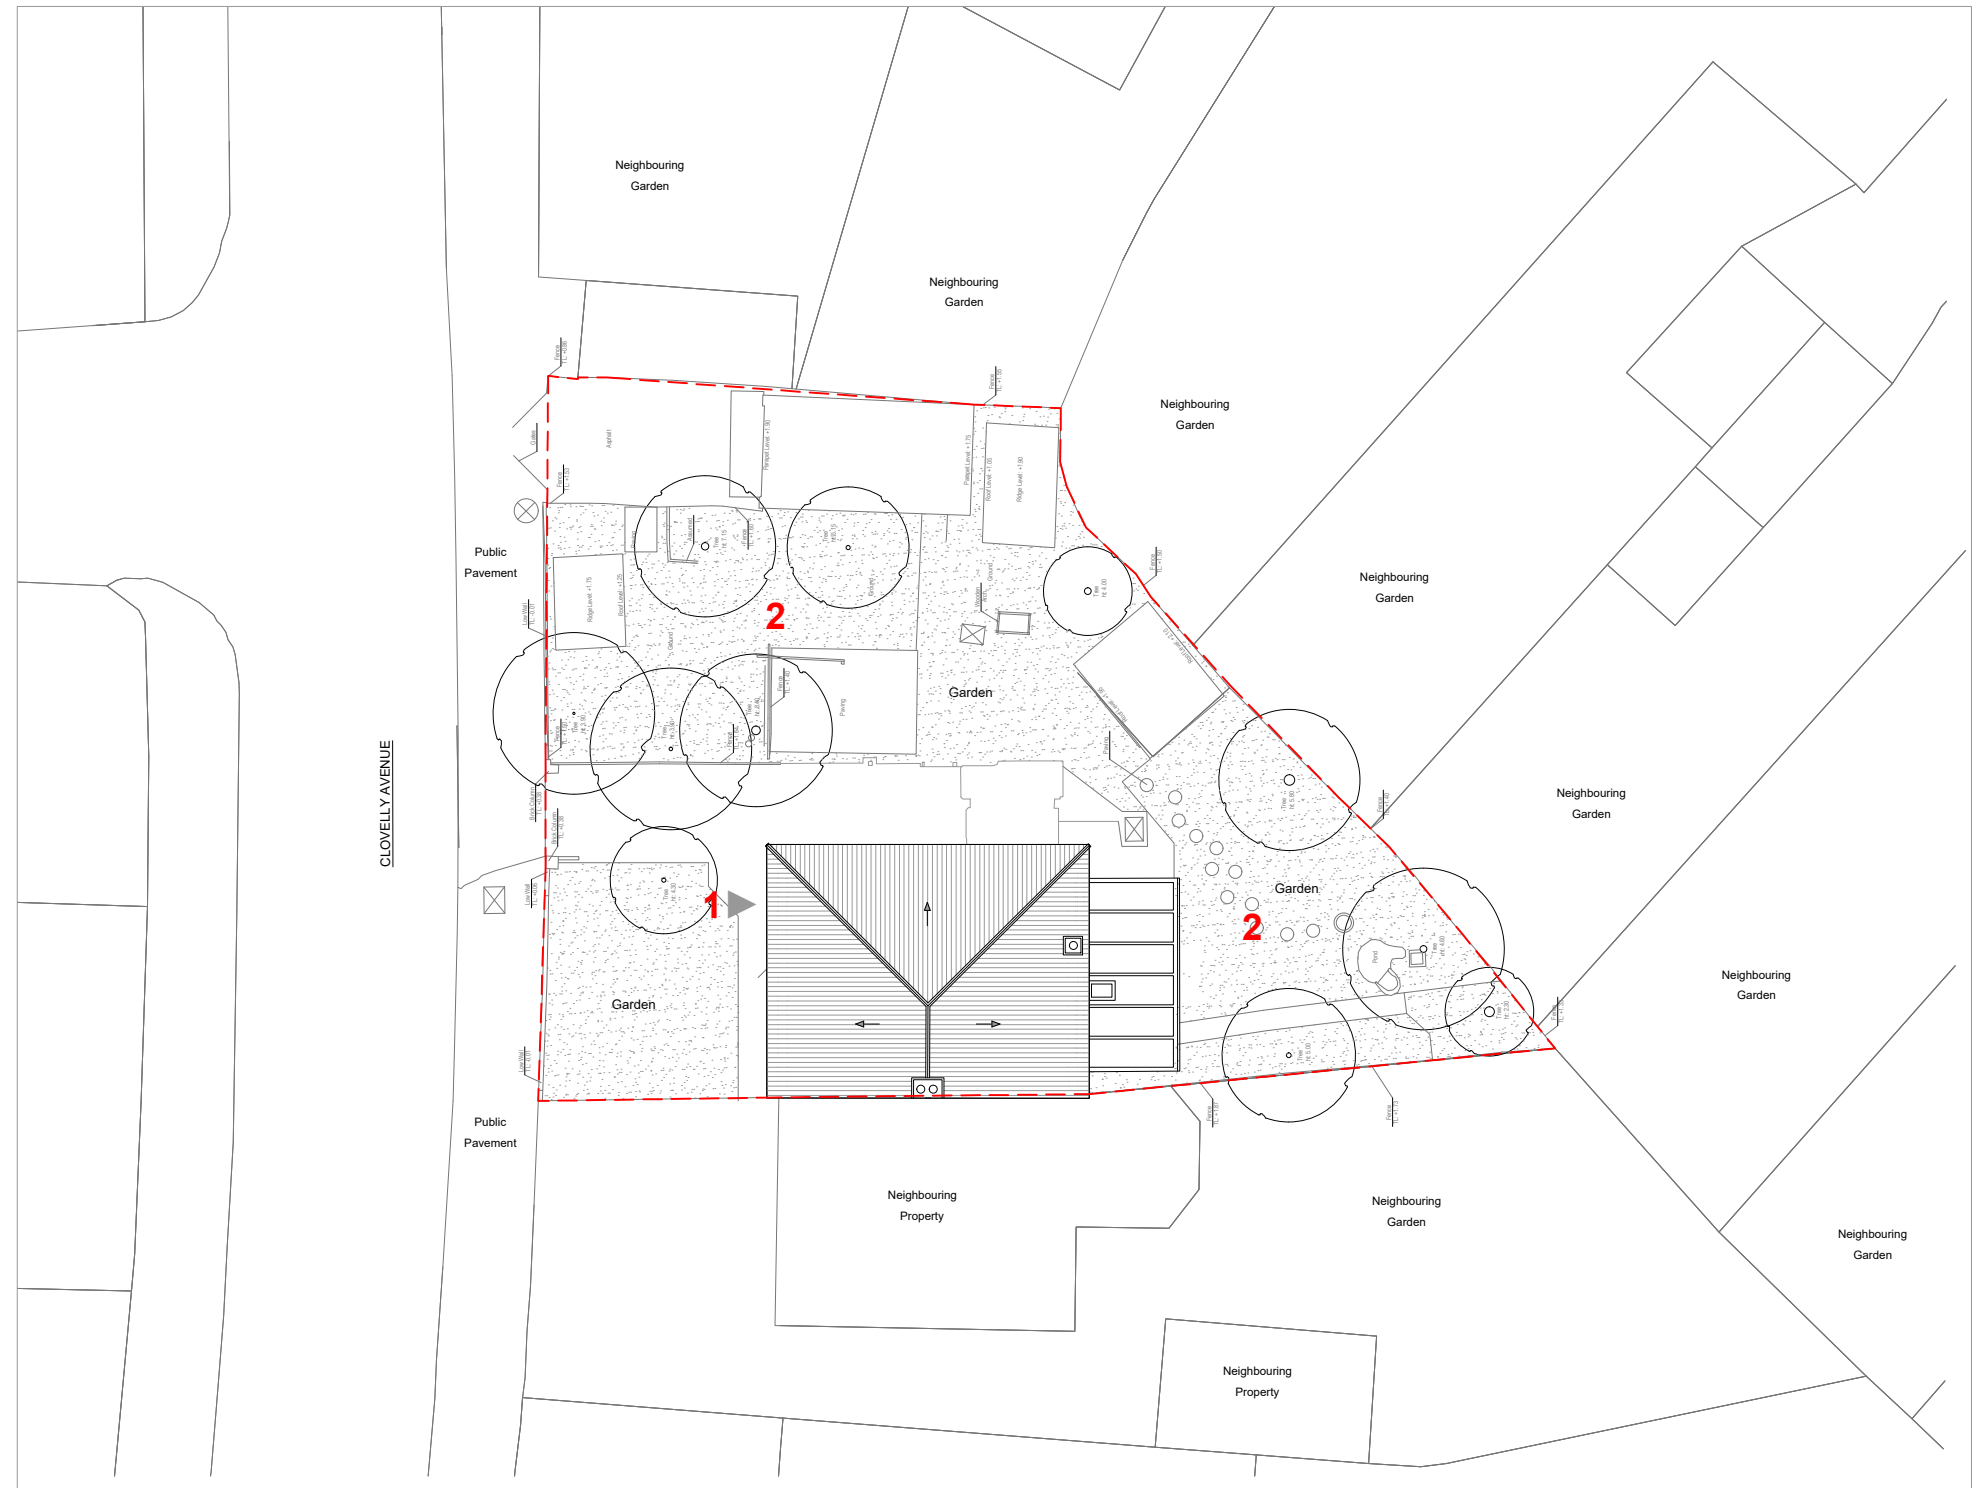

OS Map

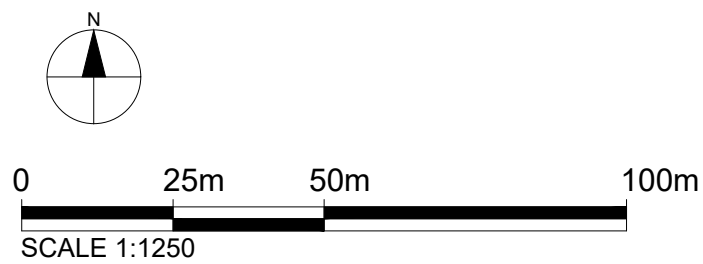


Site Plan

KEY

1 Entrance
2 Garden

 Property Boundary

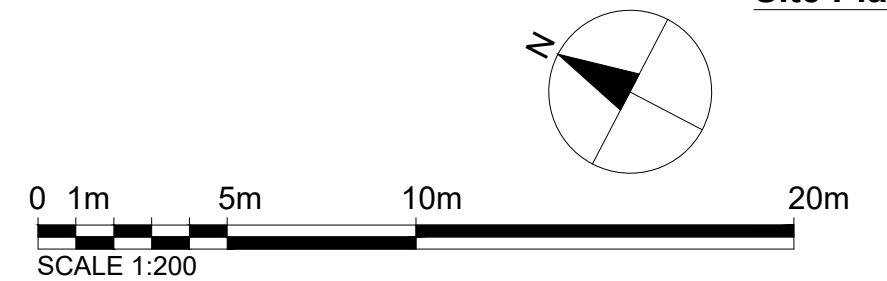

REVISIONS

REV	DATE	DESCRIPTION	BY	CH

PROJECT TITLE
1 Clovelly Avenue

DATE
Jul 2022

REVISION
/

DRAWING TITLE
Existing - Location Plans
CLIENT

DRAWING No.
CLVLY-L001

SCALE @ A3
1:100